


**NOTES**

- 1) DRAWINGS TO BE READ IN CONJUNCTION WITH SPECIFICATION, ARCHITECT DRAWINGS AND SPECIFICATION AND STRUCTURAL ENGINEERS DRAWINGS
- 2) DO NOT SCALE FROM THIS DRAWING - ALL DIMENSIONS TO BE CHECKED ON SITE.

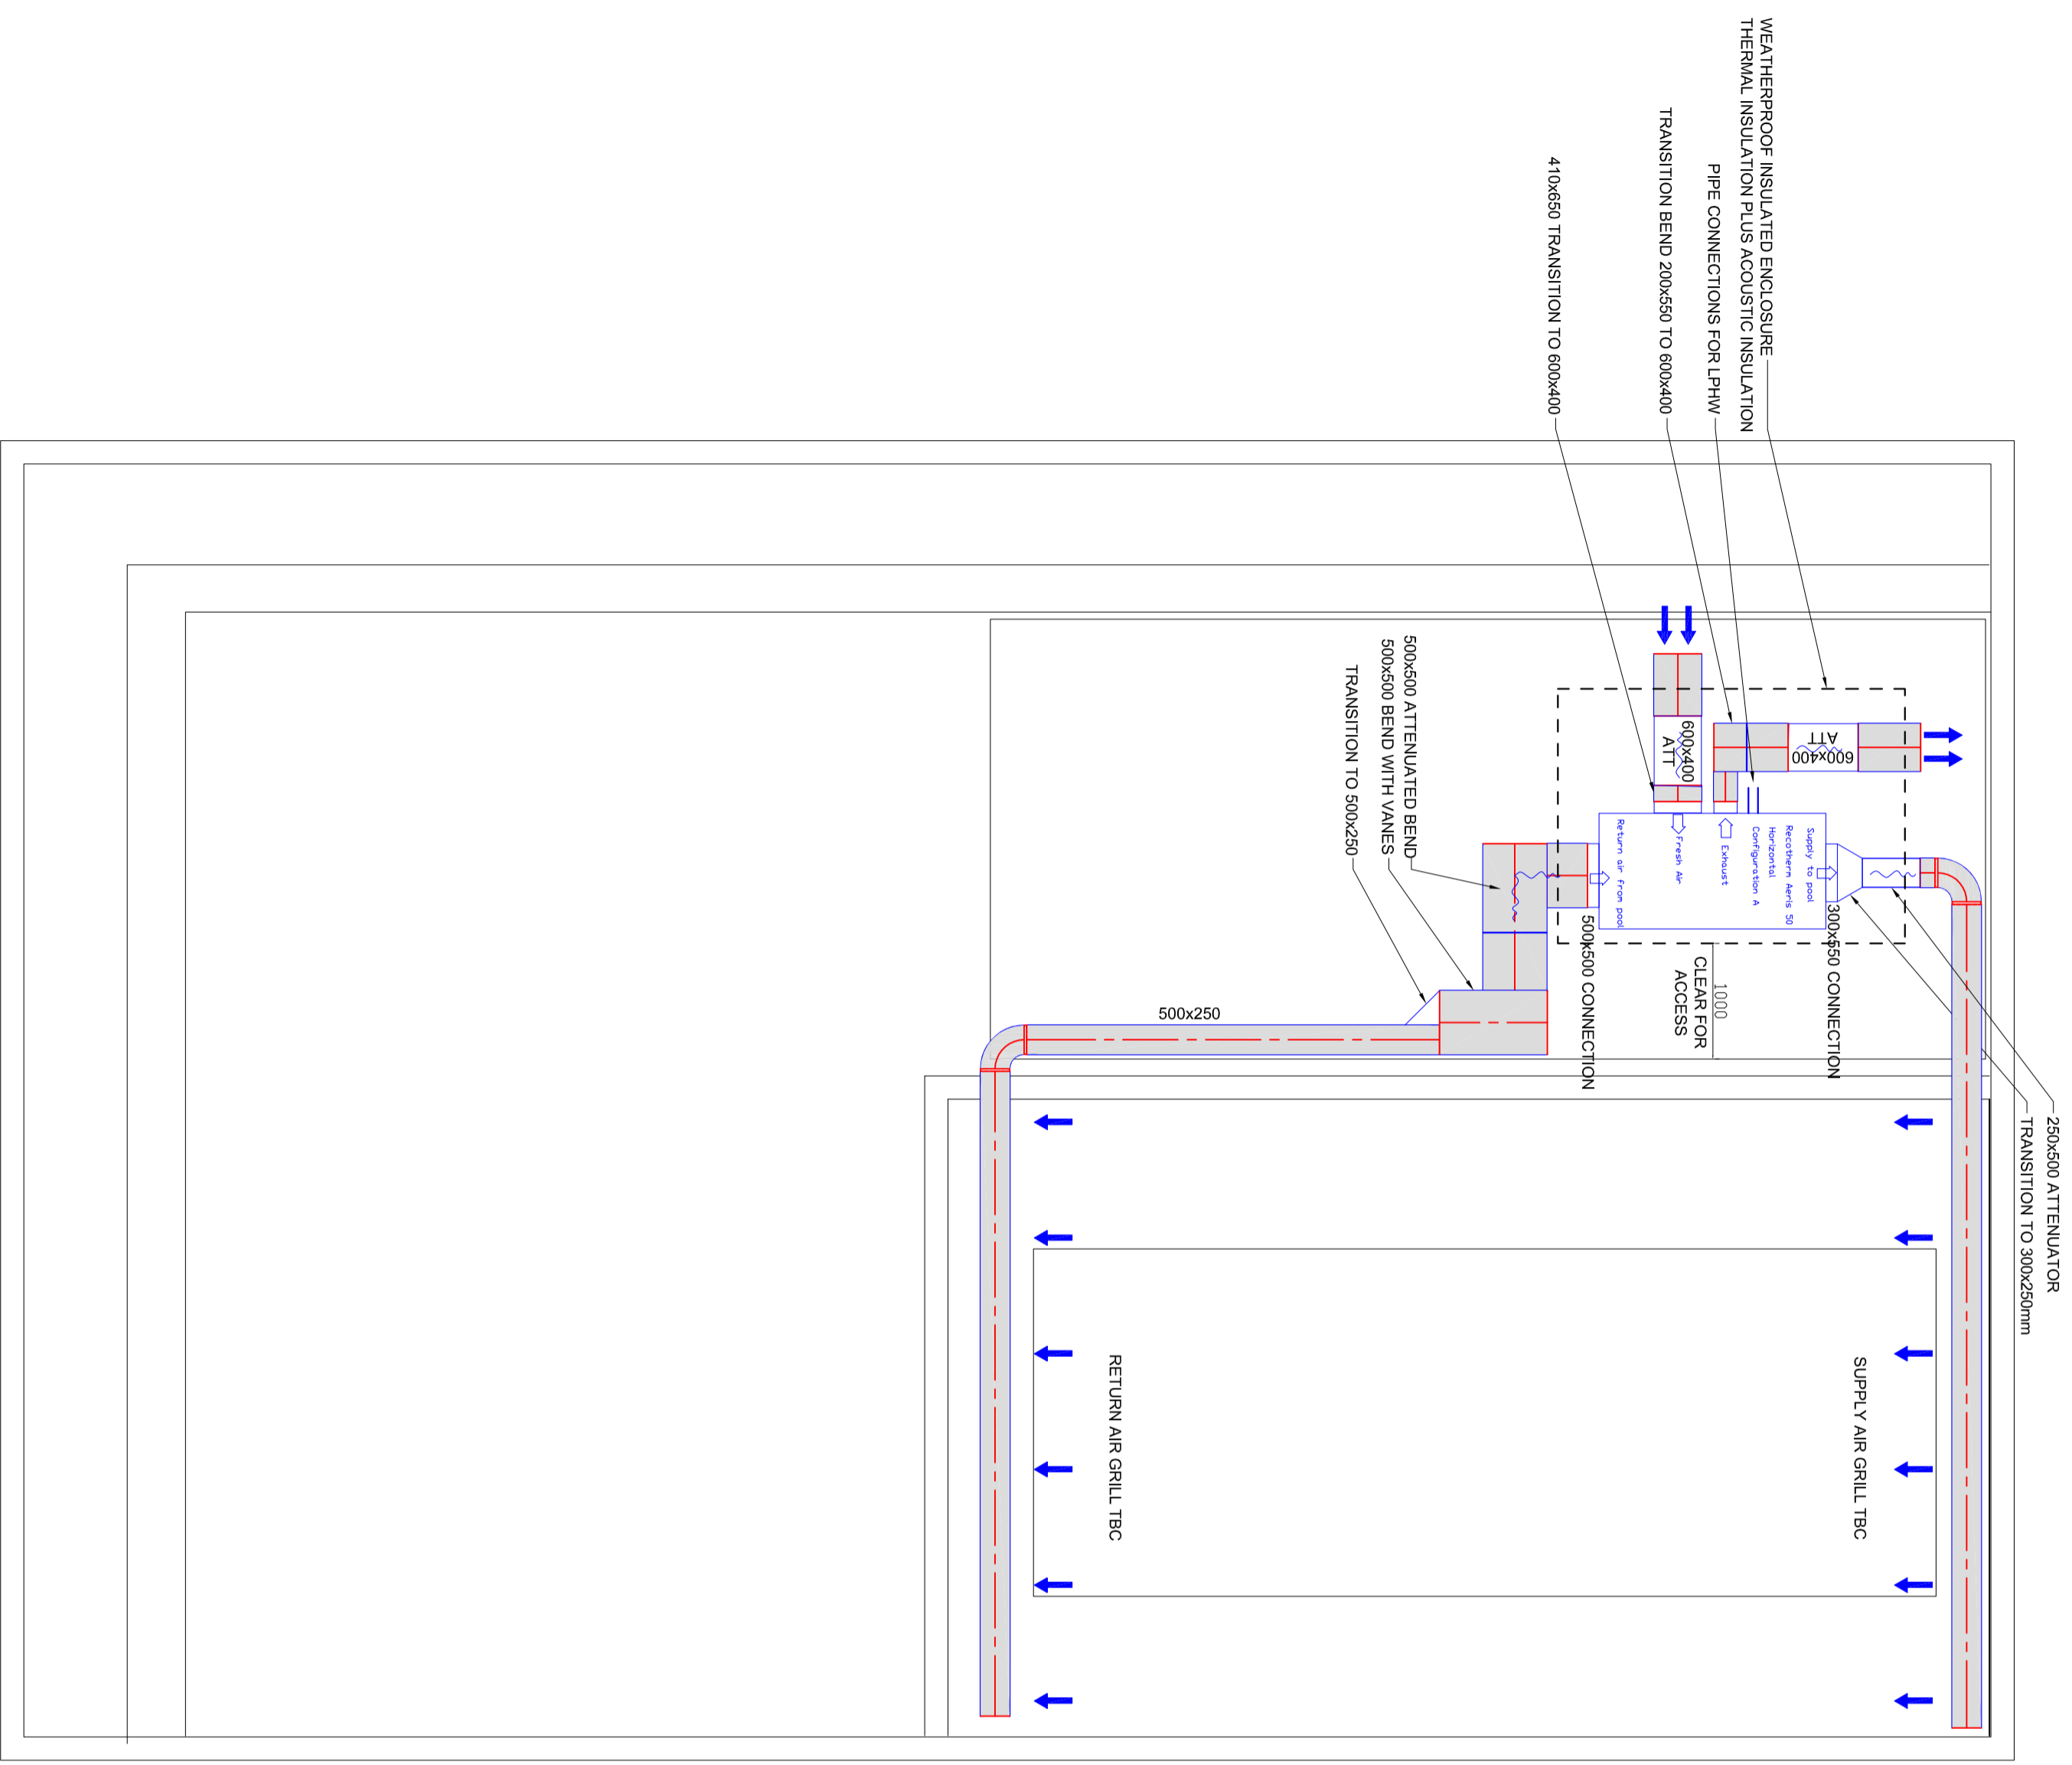

12 Goswami Rise East  
 London, E17 9LB  
 Telephone: 020 8520 8882  
 078 0873 4505  
 e-mail: INFO@WERNINCK.CO.UK

Project: FEASIBILITY STUDY  
 FITZROY YARD  
 LONDON

Pool Ventilation  
 PRELIMINARY INFORMATION  
 VENTILATION DESIGN

Rev	Description	Date	By	Check
1	ISSUE	13/10/2016		
2	REVISION	20/11/2016		
3	REVISION	15/12/2016		

Scale: 1:500x2  
 Date: FEB 2016  
 Drawing No: WBS.FY4HJ001  
 Sheet: 0