

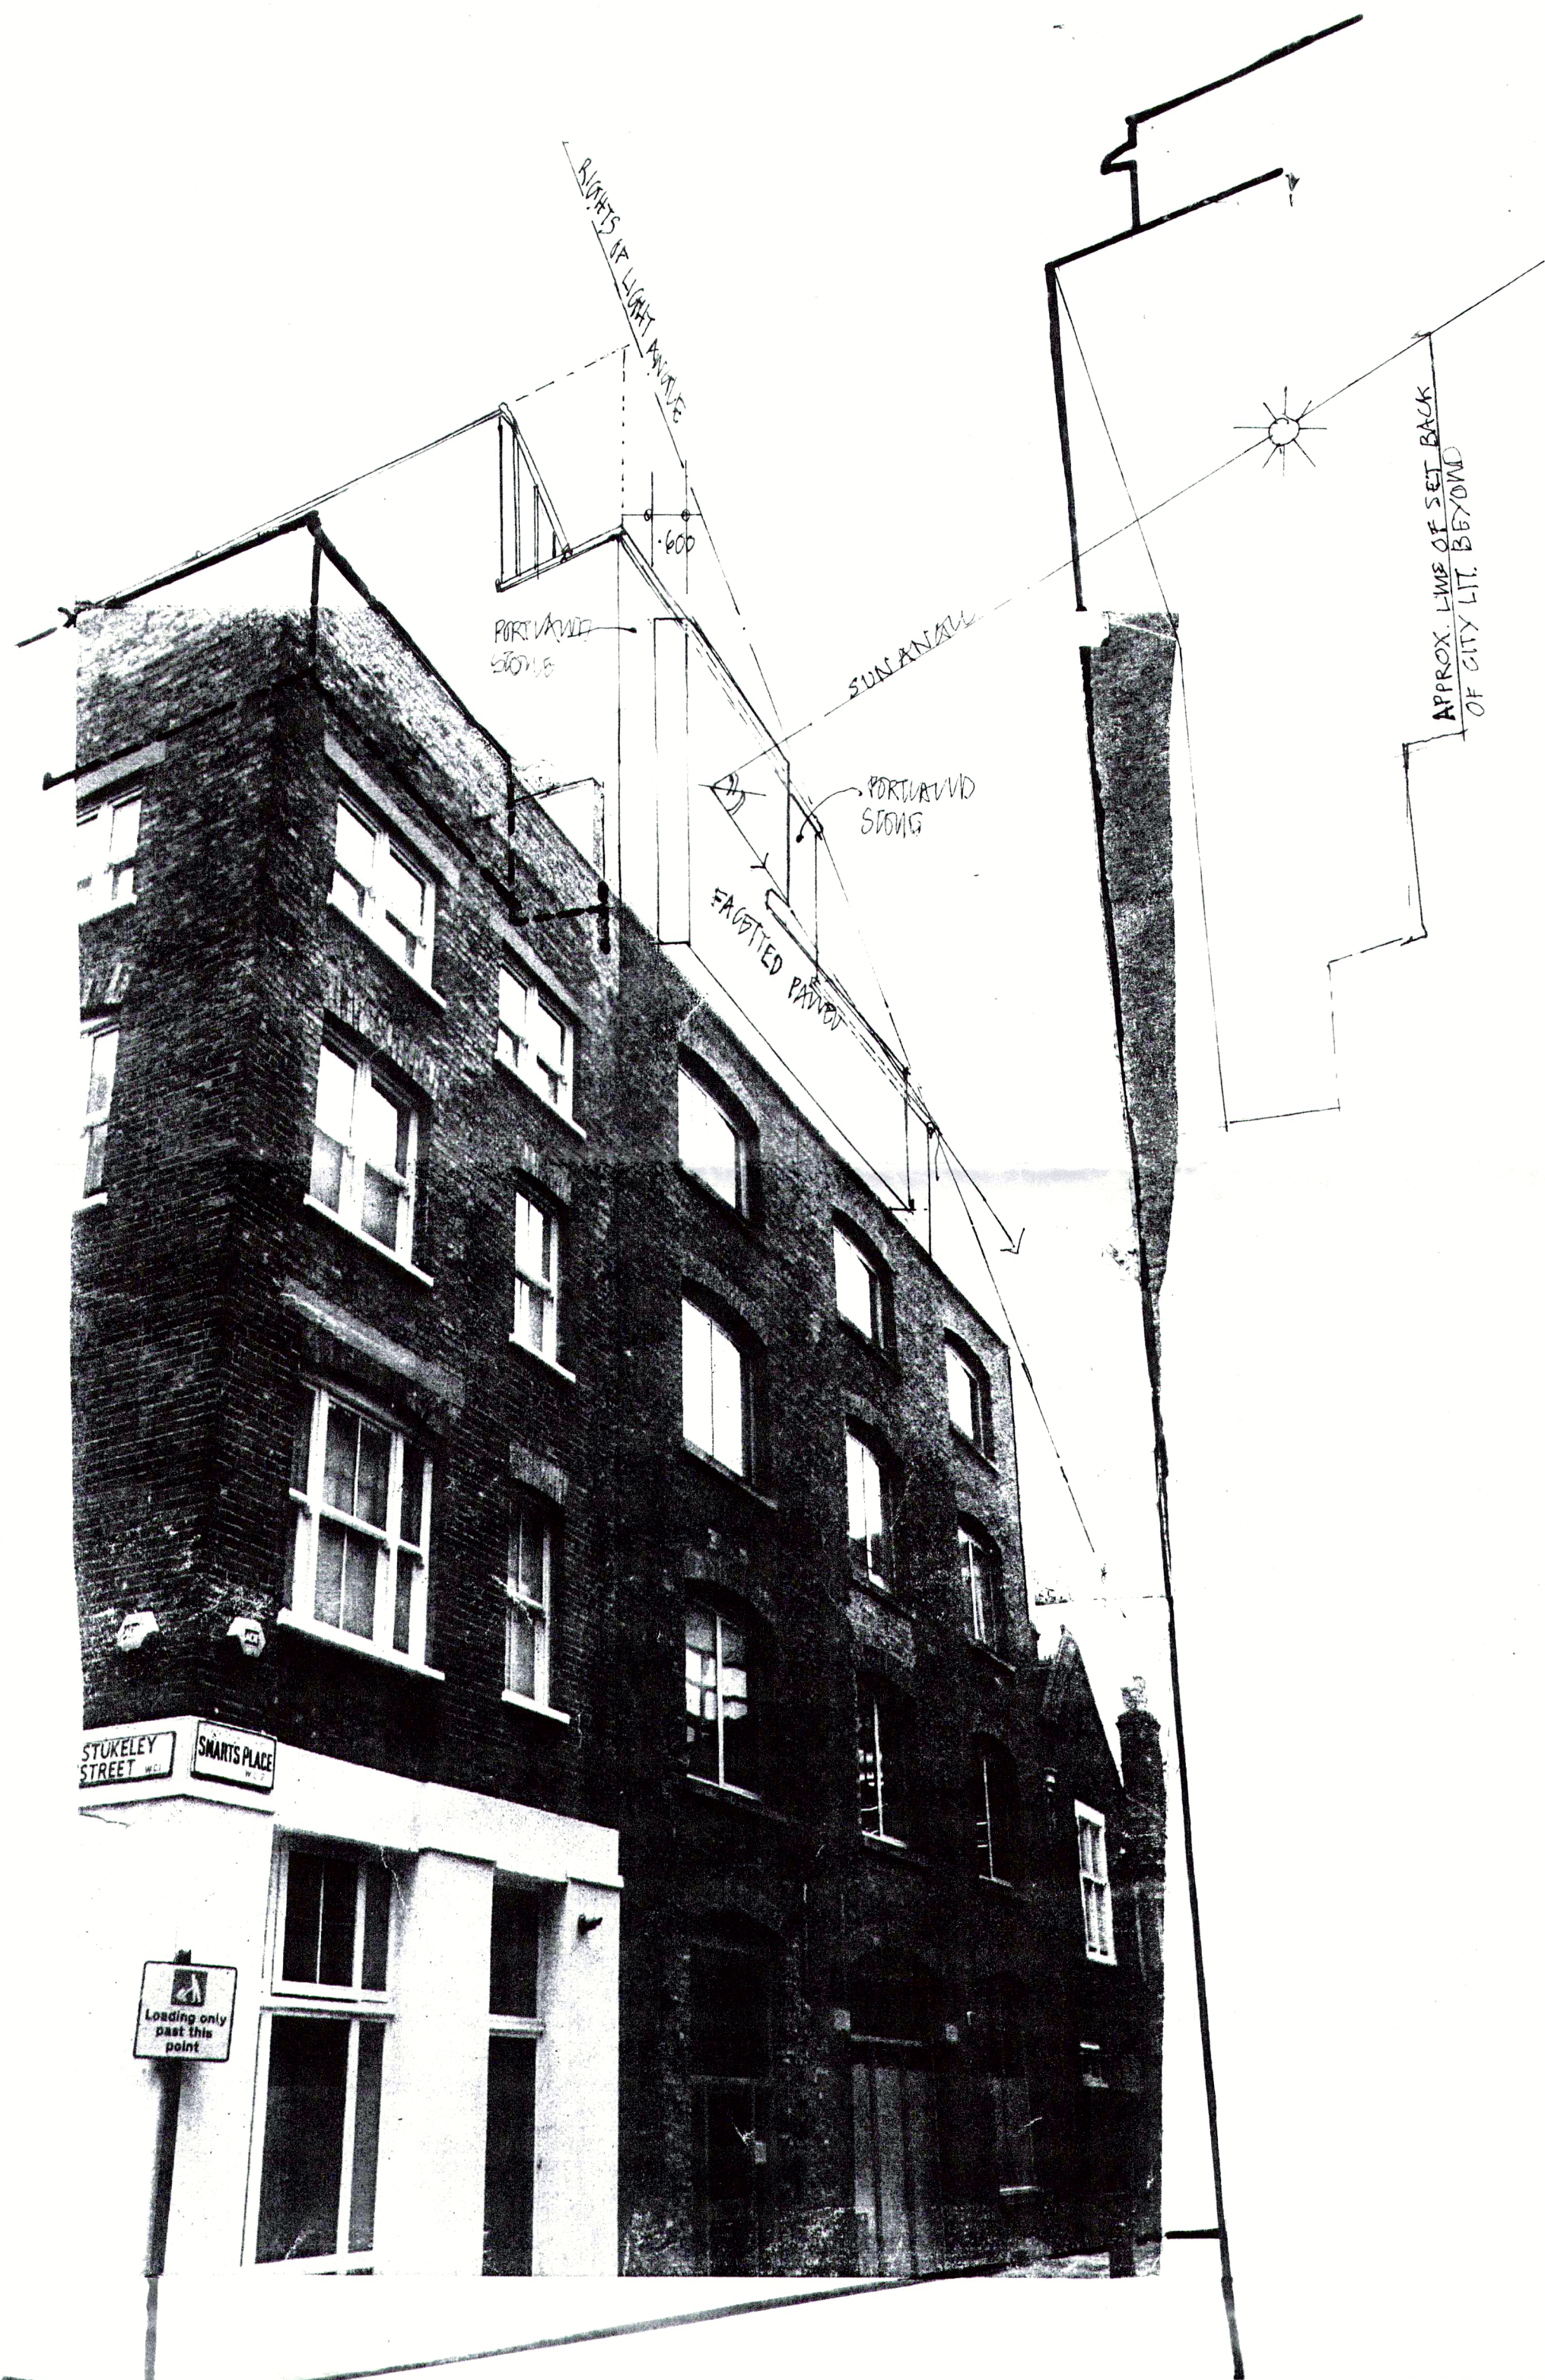


TYPICAL SECTION 1:10 OF PORTLAND STONE FACETED PANEL

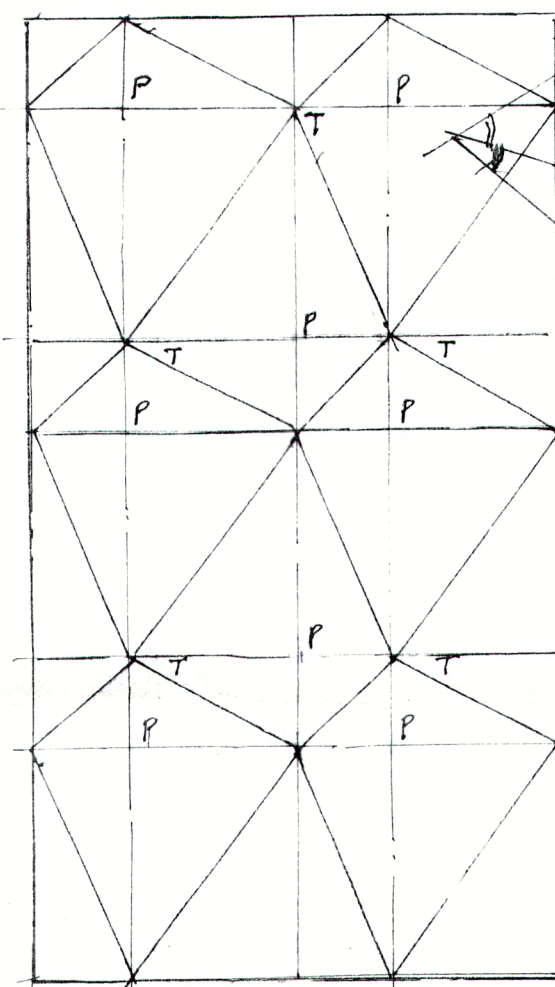

TYPICAL PART ELEVATION 1:10 OF PORTLAND STONE FACETED PANEL

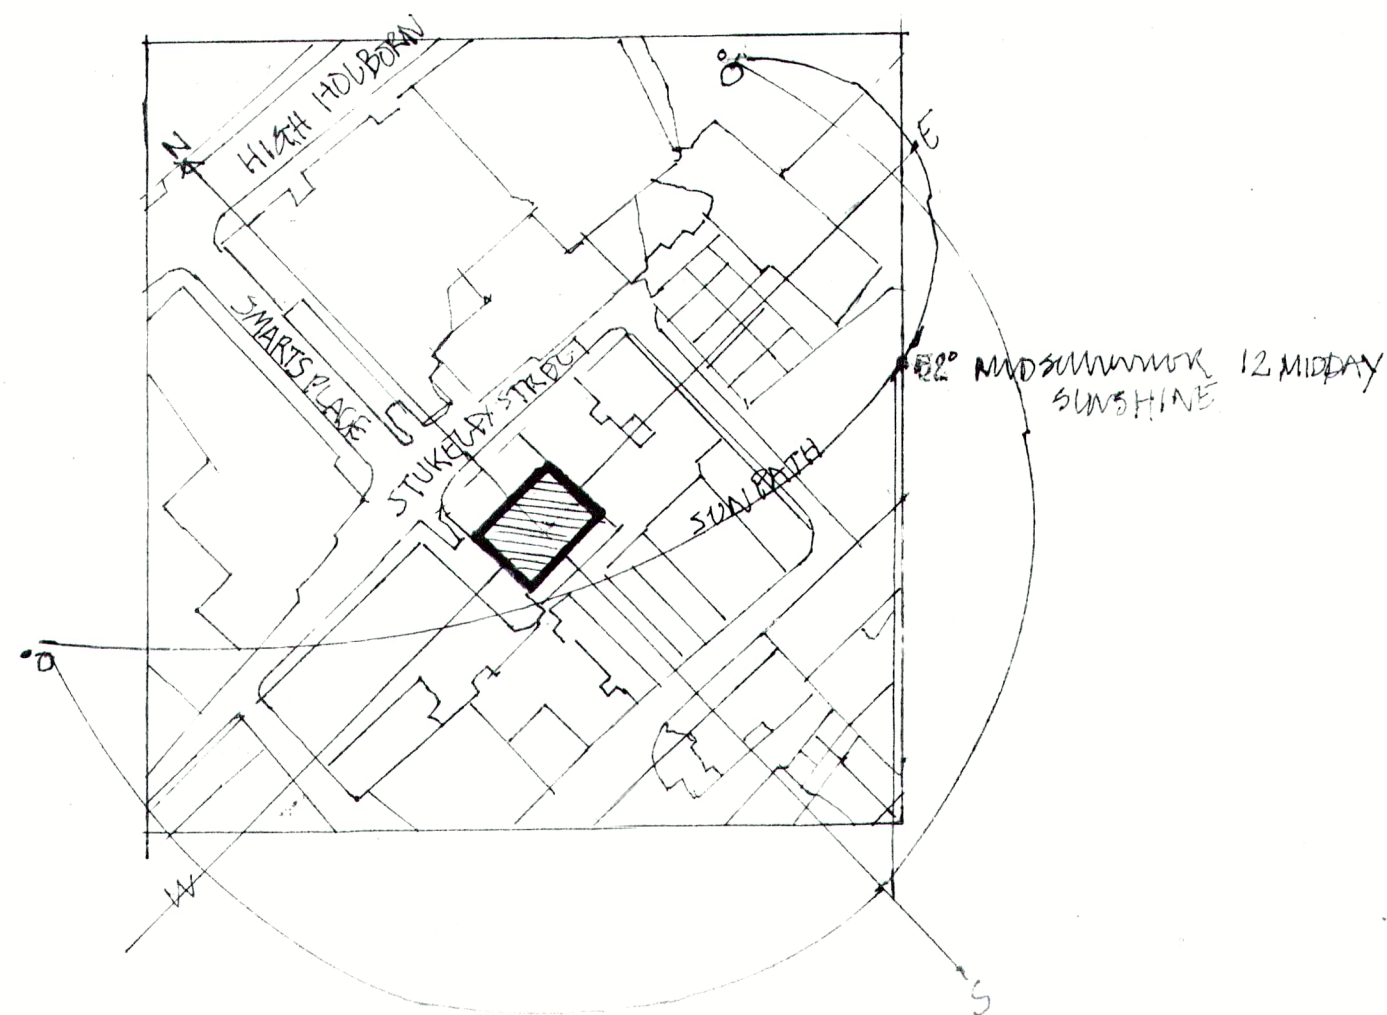

PETER SALTER HOM FRIBA 01584 872 035
8 SMARTS PLACE LONDON W32

ADDITIONAL INFORMATION PA9