




02 Section 02  
201 1:20

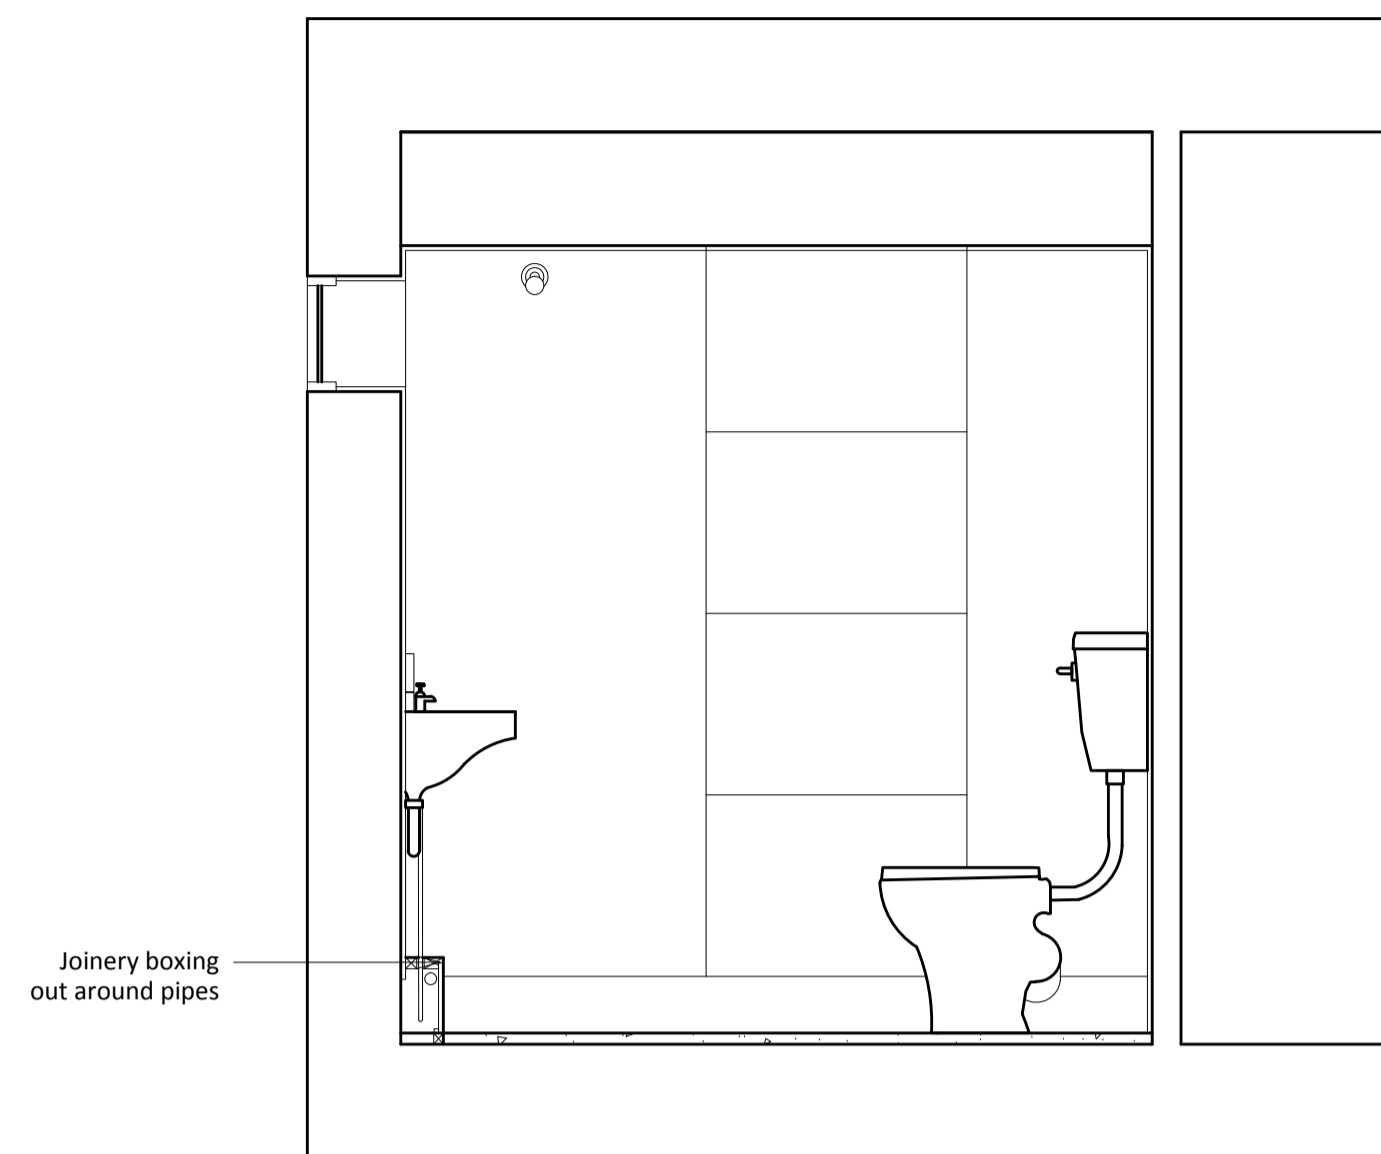


03 Section 03  
201 1:20

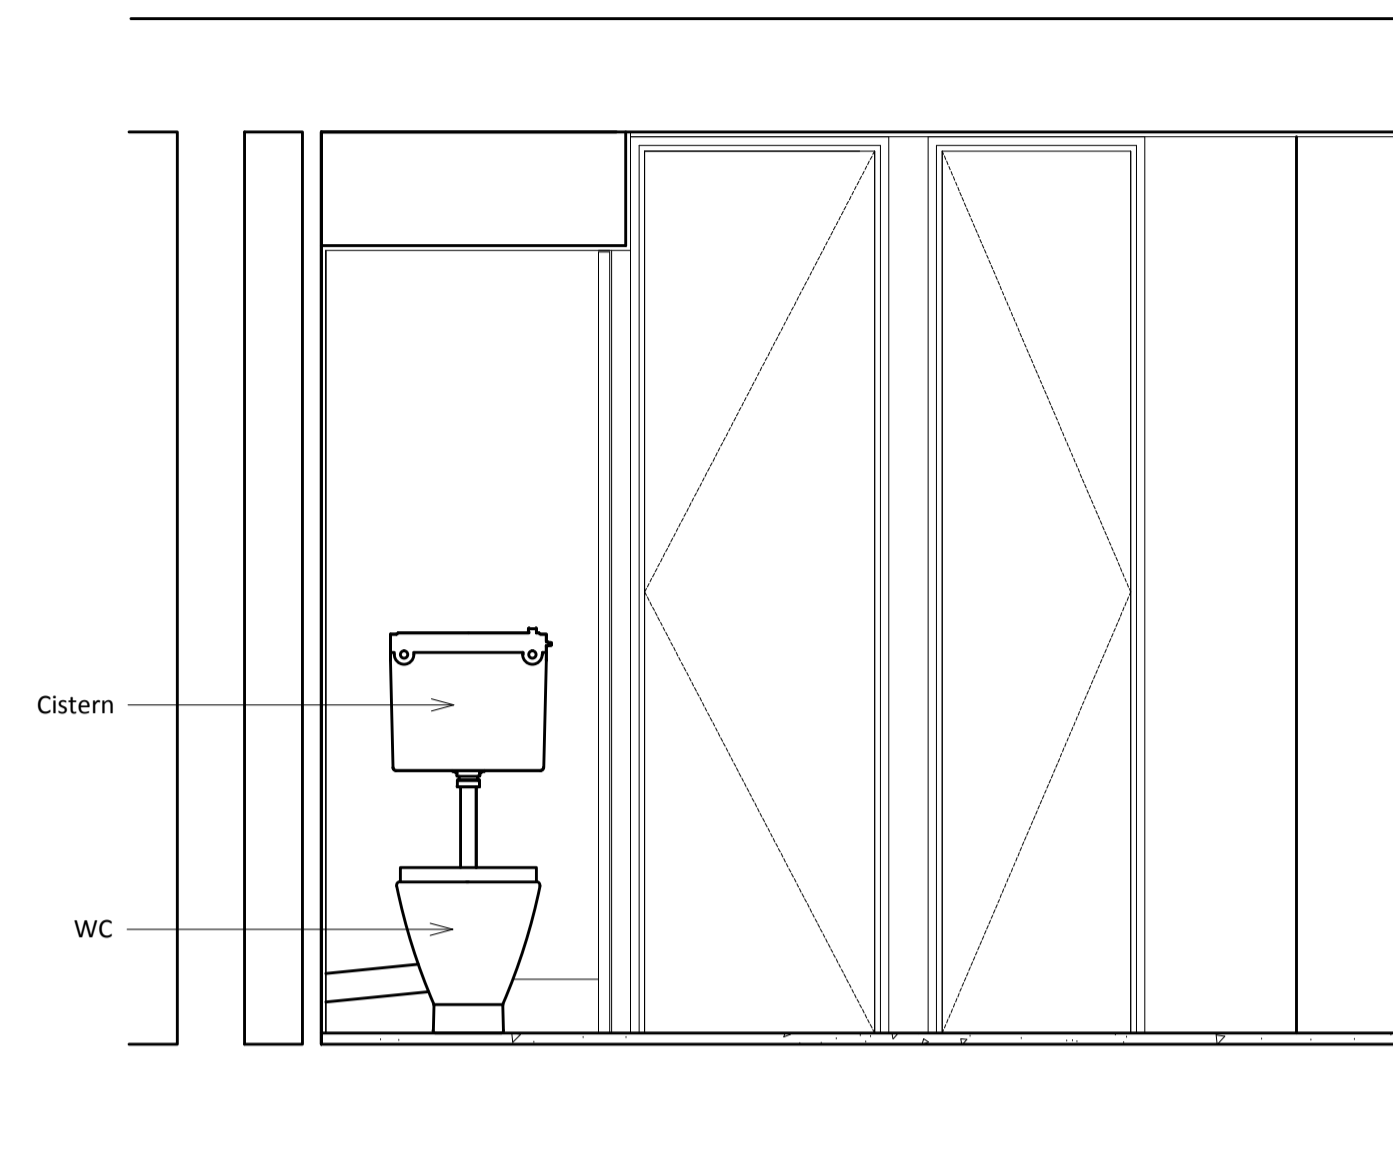

04 Section 04  
201 1:20

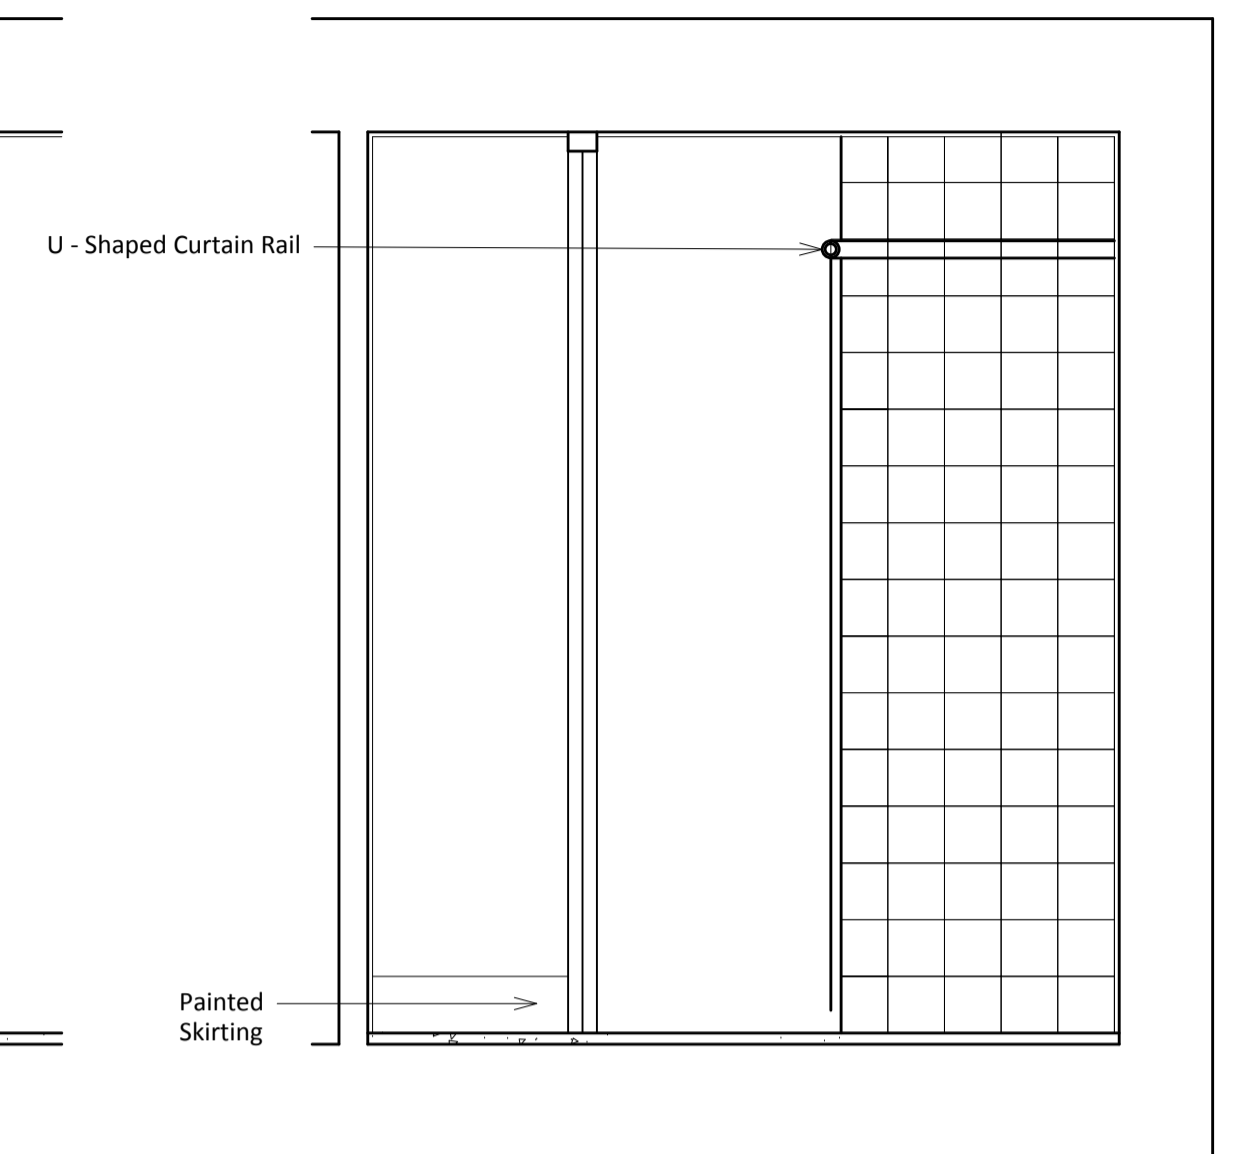

05 Section 04  
201 1:20

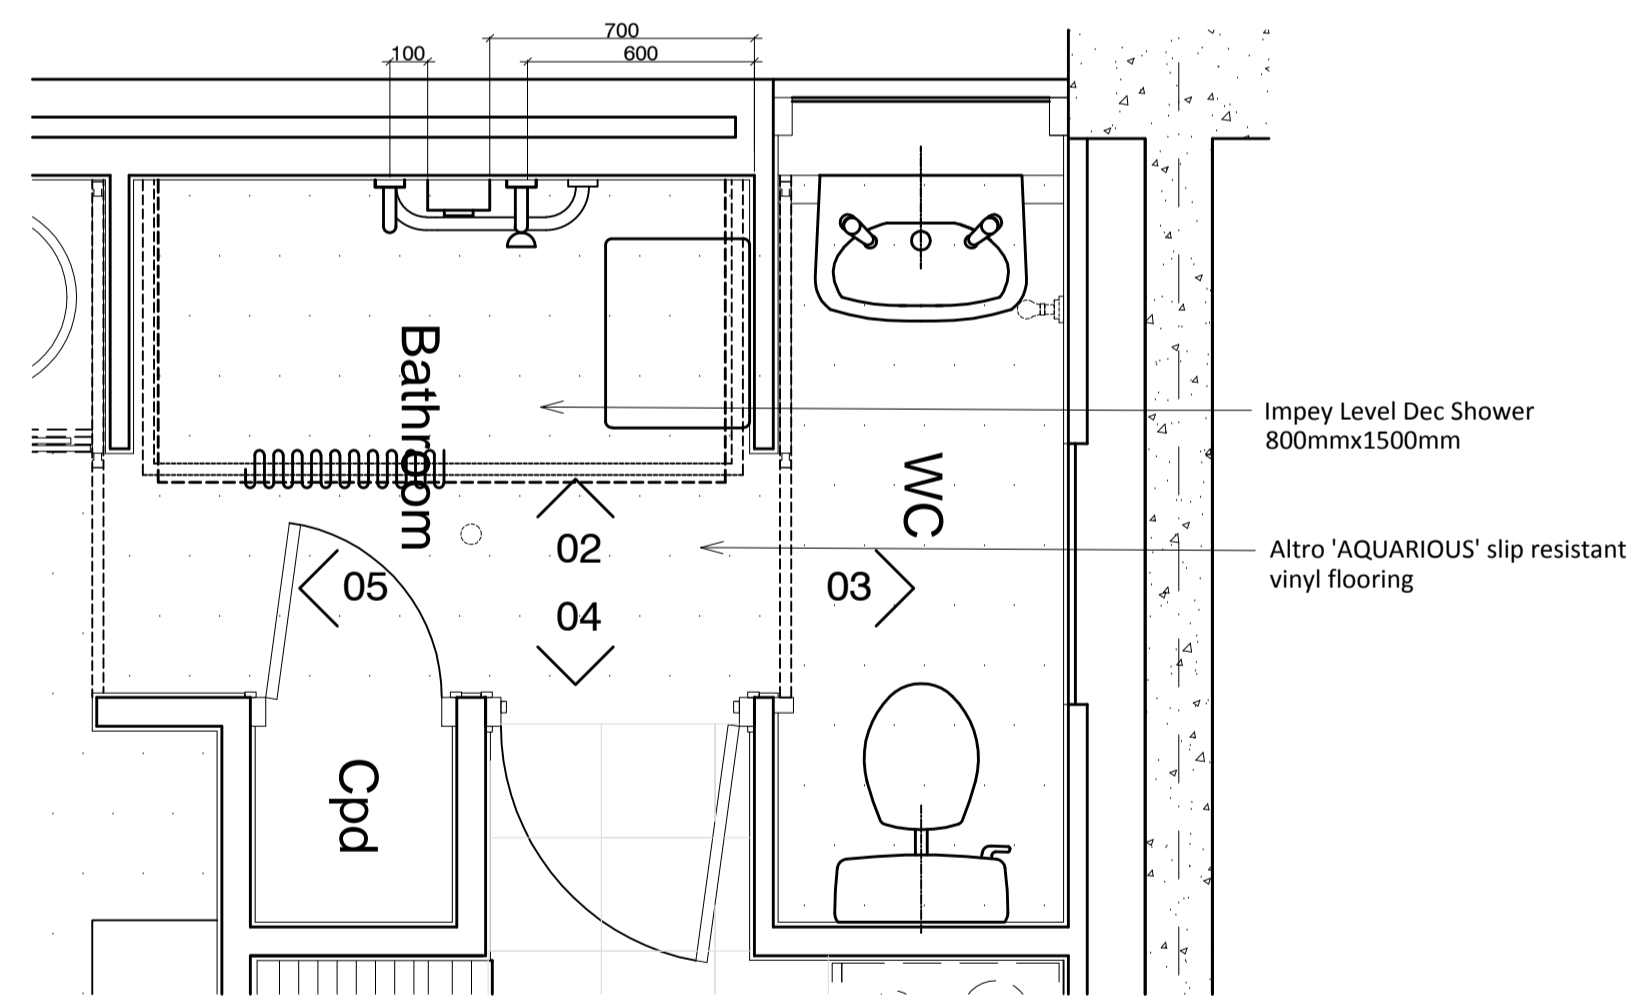

01 Bathroom Plan  
201 1:20



**standard notes**

1. Do not scale this drawing.
2. All dimensions must be checked on site and any discrepancies verified with the architect.
3. Unless shown otherwise, all dimensions are to structural surfaces.

**drawing notes**

1. Note that these drawings show typical dimensions whereas dwellings will vary - in particular, to suit the curvature of the railway line adjacent.
2. Services routes cannot be confirmed until full, invasive surveys are undertaken. Services are therefore shown indicatively.

THIS IS NOT A CONSTRUCTION DRAWING. IT IS UNSUITABLE FOR THE PURPOSE OF CONSTRUCTION AND MUST ON NO ACCOUNT BE USED AS SUCH.

**revisions**

- P1 17.06.2016 Issued for Planning Approval

# 79G Rowley Way

## ALEXANDRA RD. ESTATE

<b>date</b> June 2016	<b>client</b> LB CAMDEN	<b>Levitt Bernstein</b> 1 Kingsland Passage London E8 2BB
<b>scale</b> 1:20@A1	<b>drawing</b> Proposed Bathroom: OT Adjustment	<b>tel</b> 020 7275 7676 <b>f:</b> 020 7275 9348 <b>w:</b> levittbernstein.co.uk <b>e:</b> post@levittbernstein.co.uk
<b>drawn</b> KS	<b>checked</b> AJ	<b>drawing number</b> 2504_RL_903
		<b>rev</b> P1