


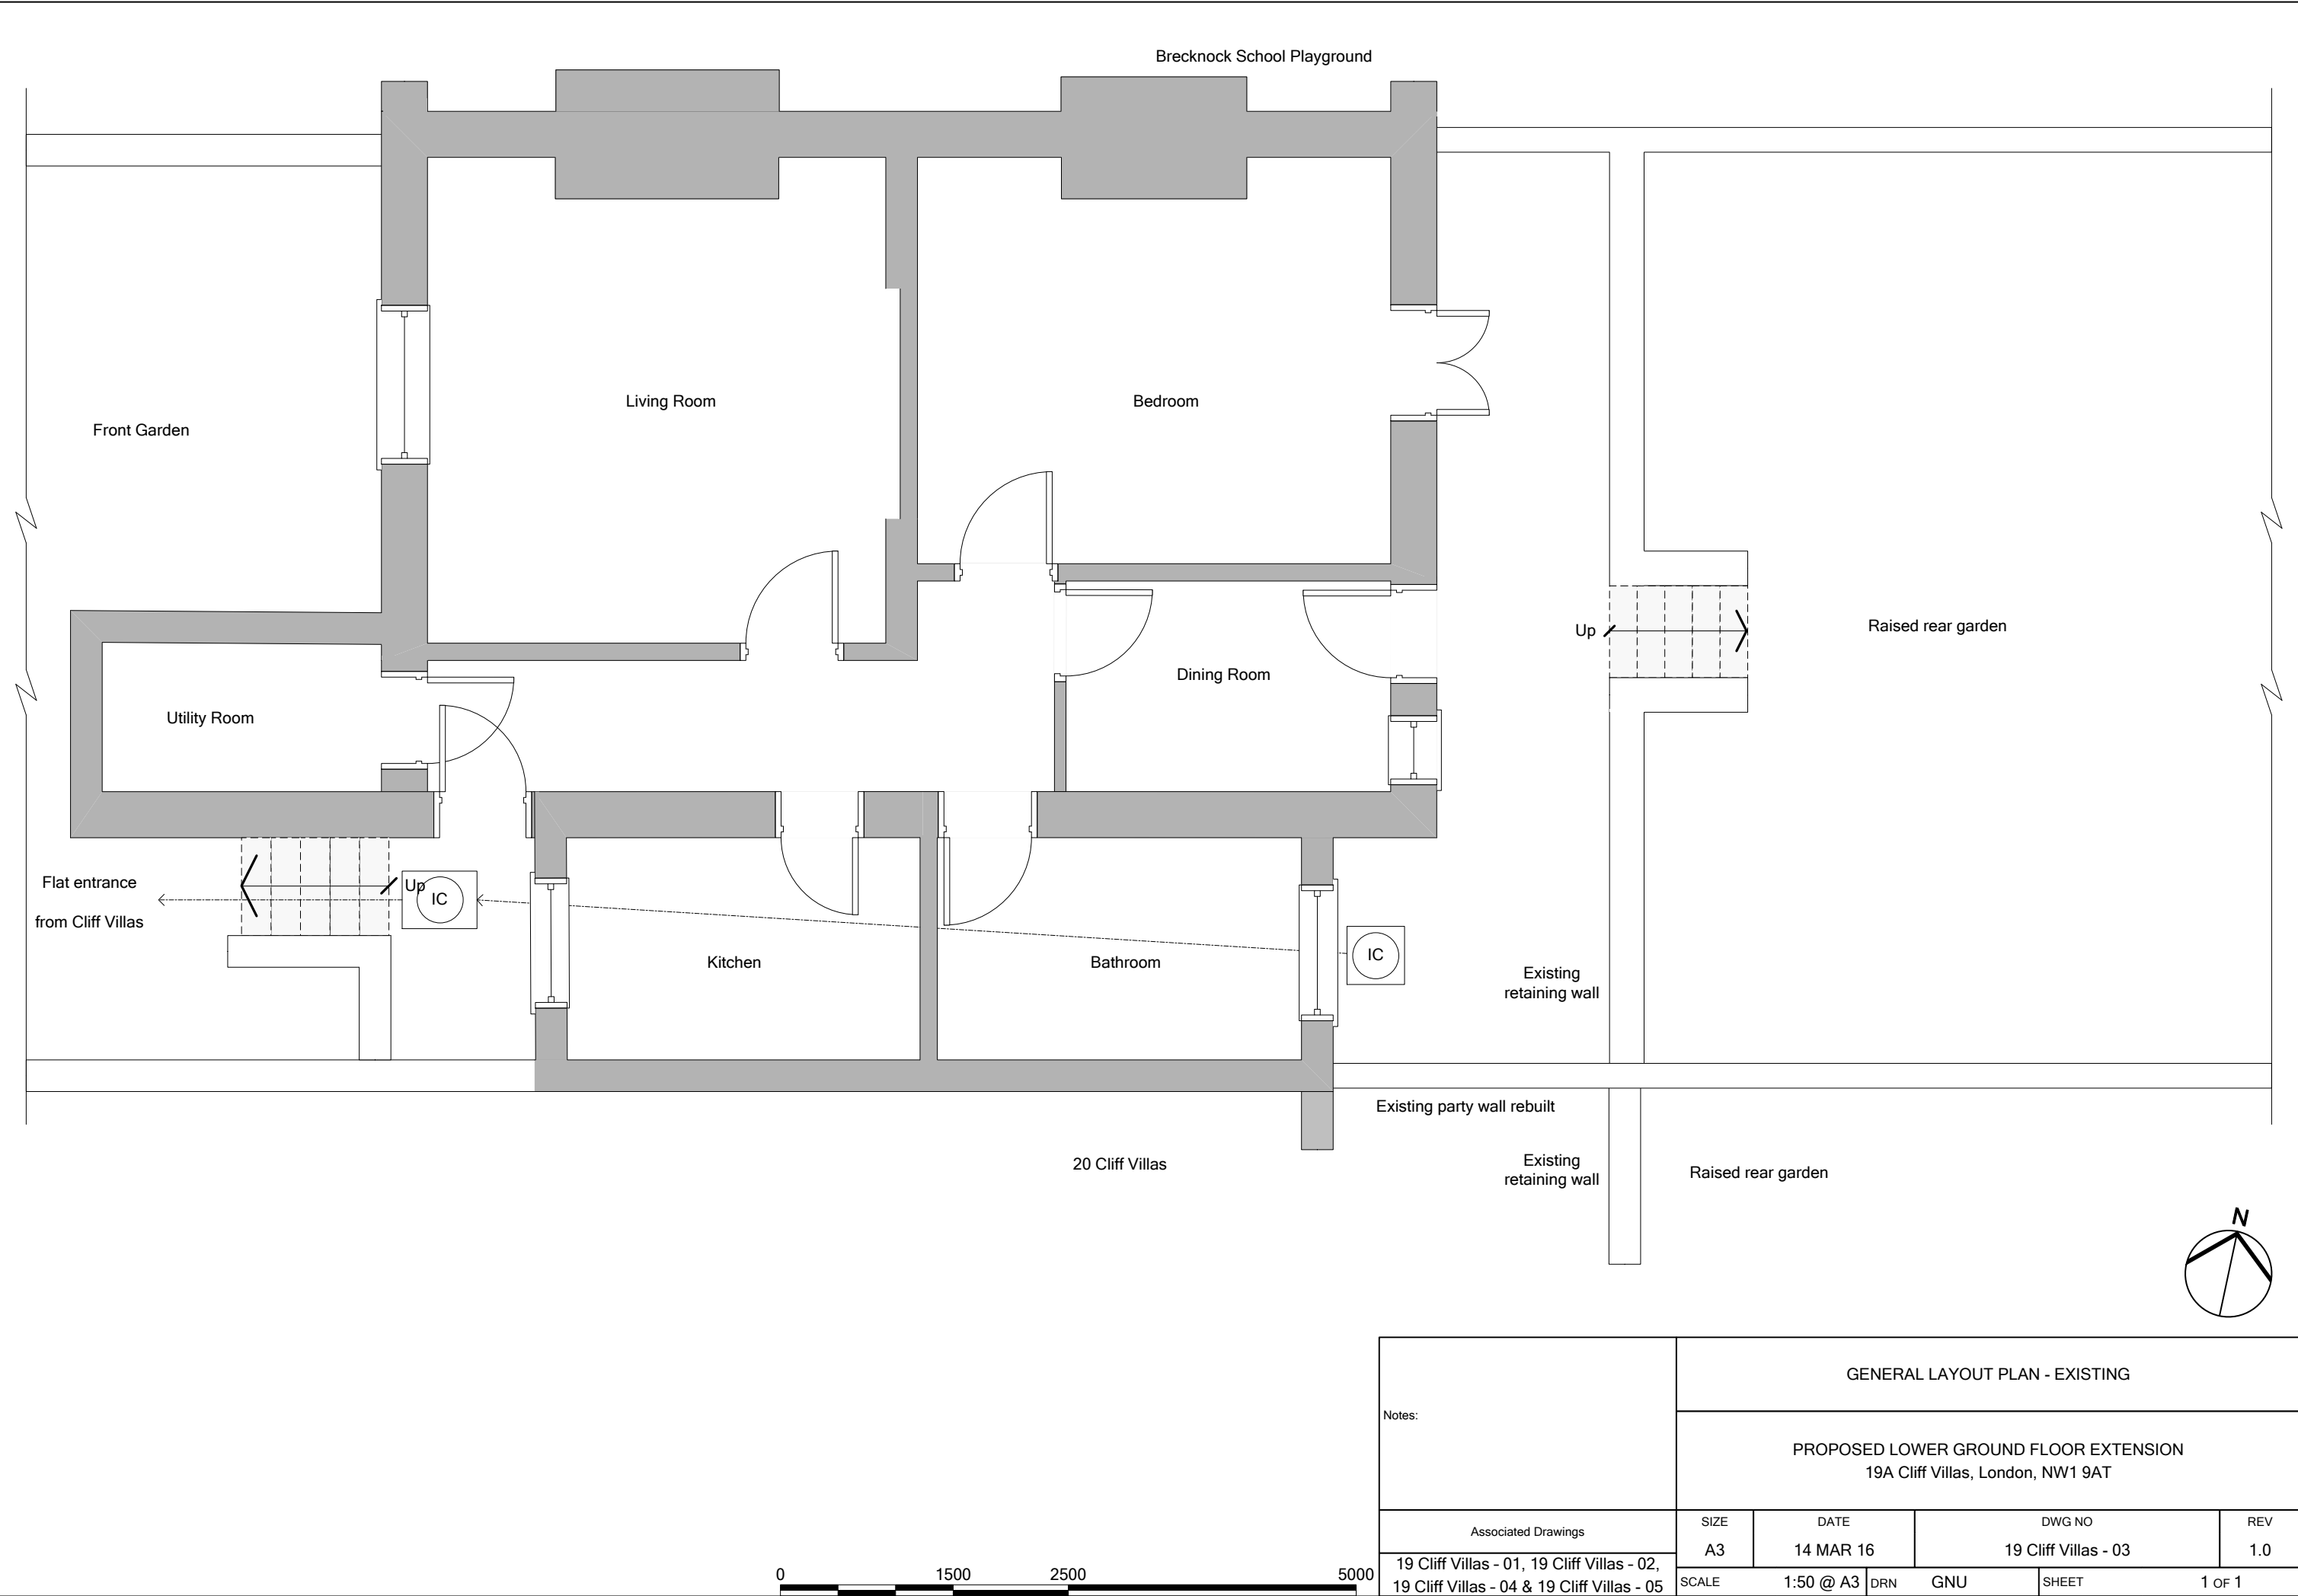

Notes:	GENERAL LAYOUT PLAN - EXISTING			
	PROPOSED LOWER GROUND FLOOR EXTENSION 19A Cliff Villas, London, NW1 9AT			
	Associated Drawings	SIZE A3	DATE 14 MAR 16	DWG NO 19 Cliff Villas - 03
19 Cliff Villas - 01, 19 Cliff Villas - 02, 19 Cliff Villas - 04 & 19 Cliff Villas - 05	SCALE	1:50 @ A3	DRN GNU	REV 1.0
		SHEET		1 OF 1