



Drawing Record


Rev	Date	By	Comments	Checked
PT1	06/16/16	AK	PREP ISSUE	LDP

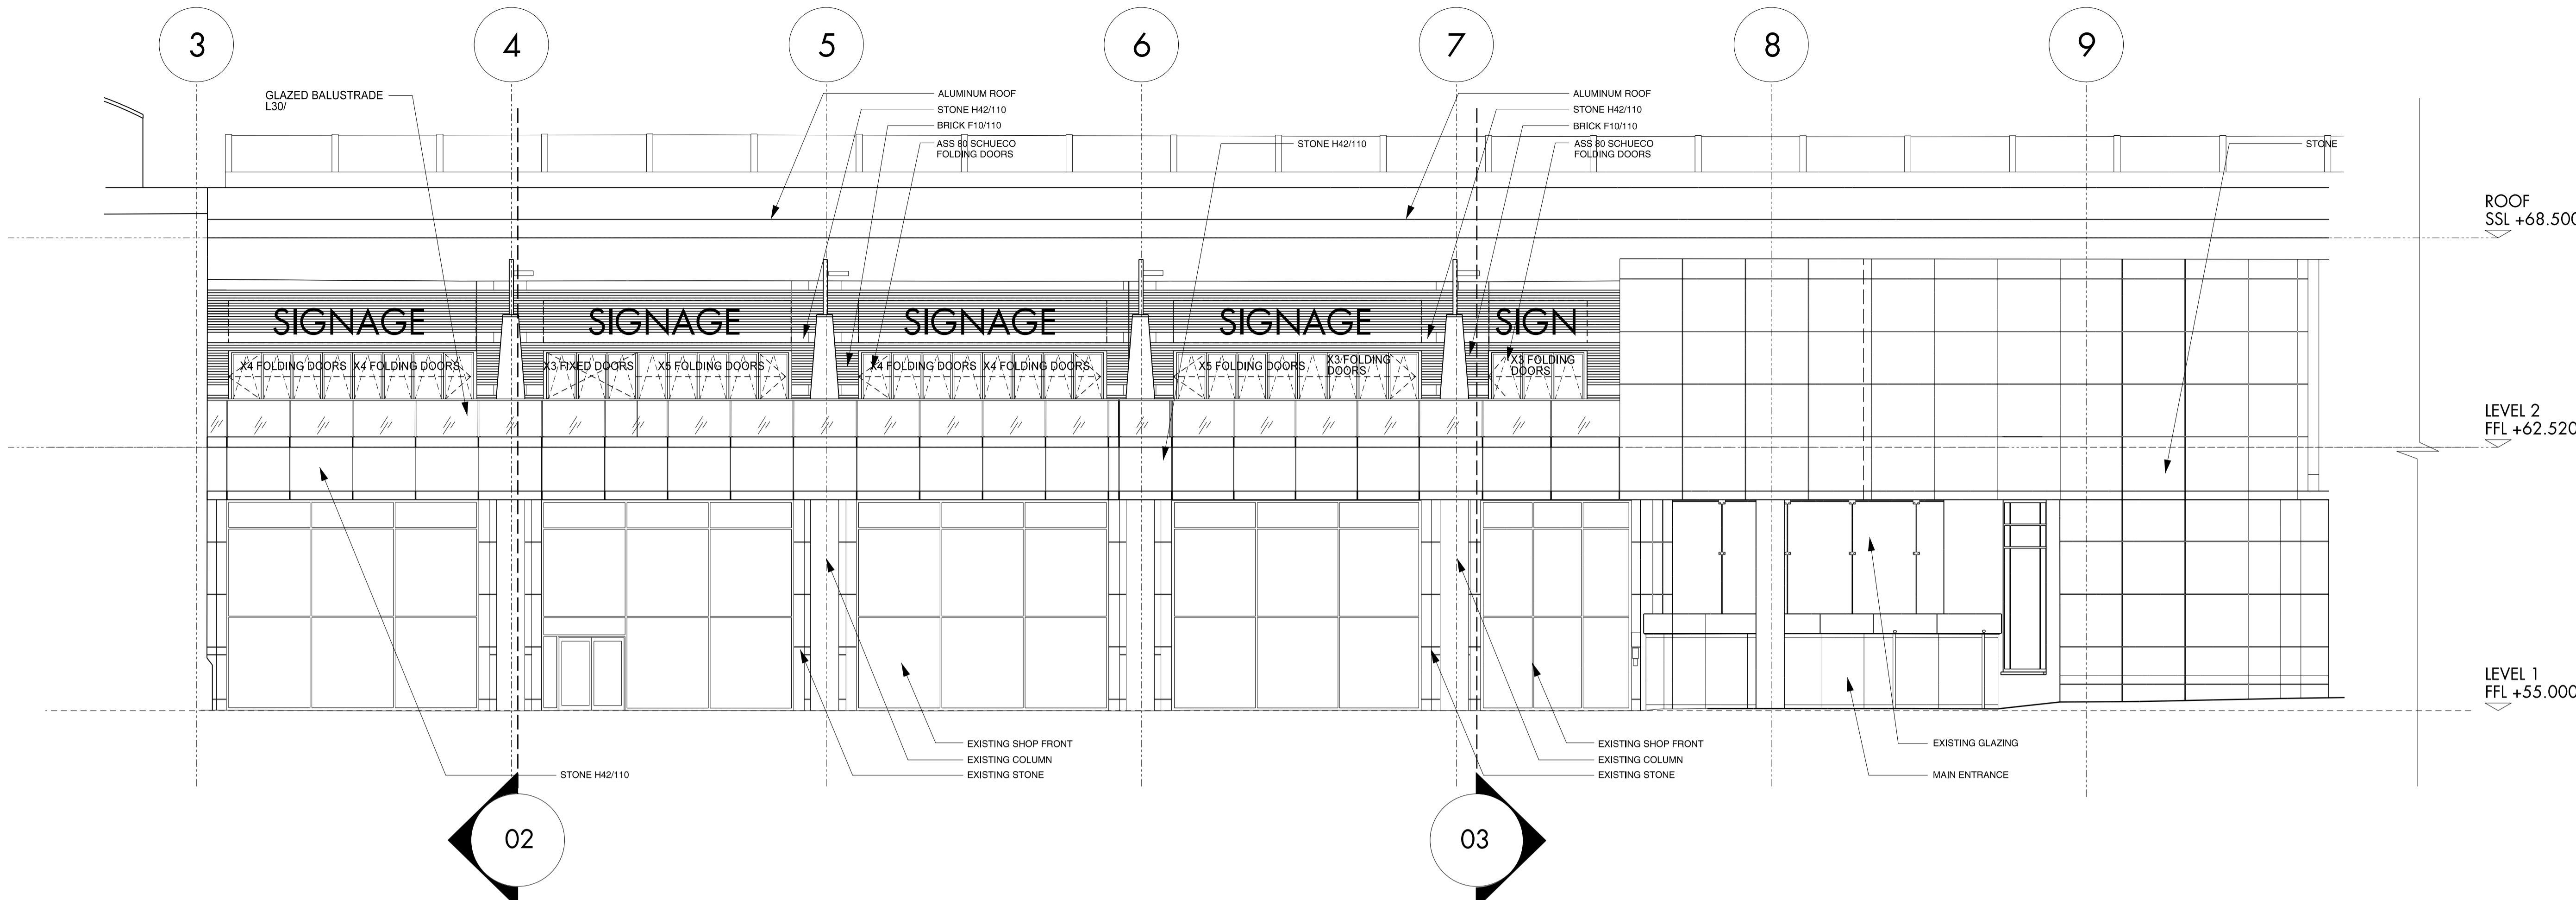

01. EXISTING FINCHLEY ROAD ELEVATION

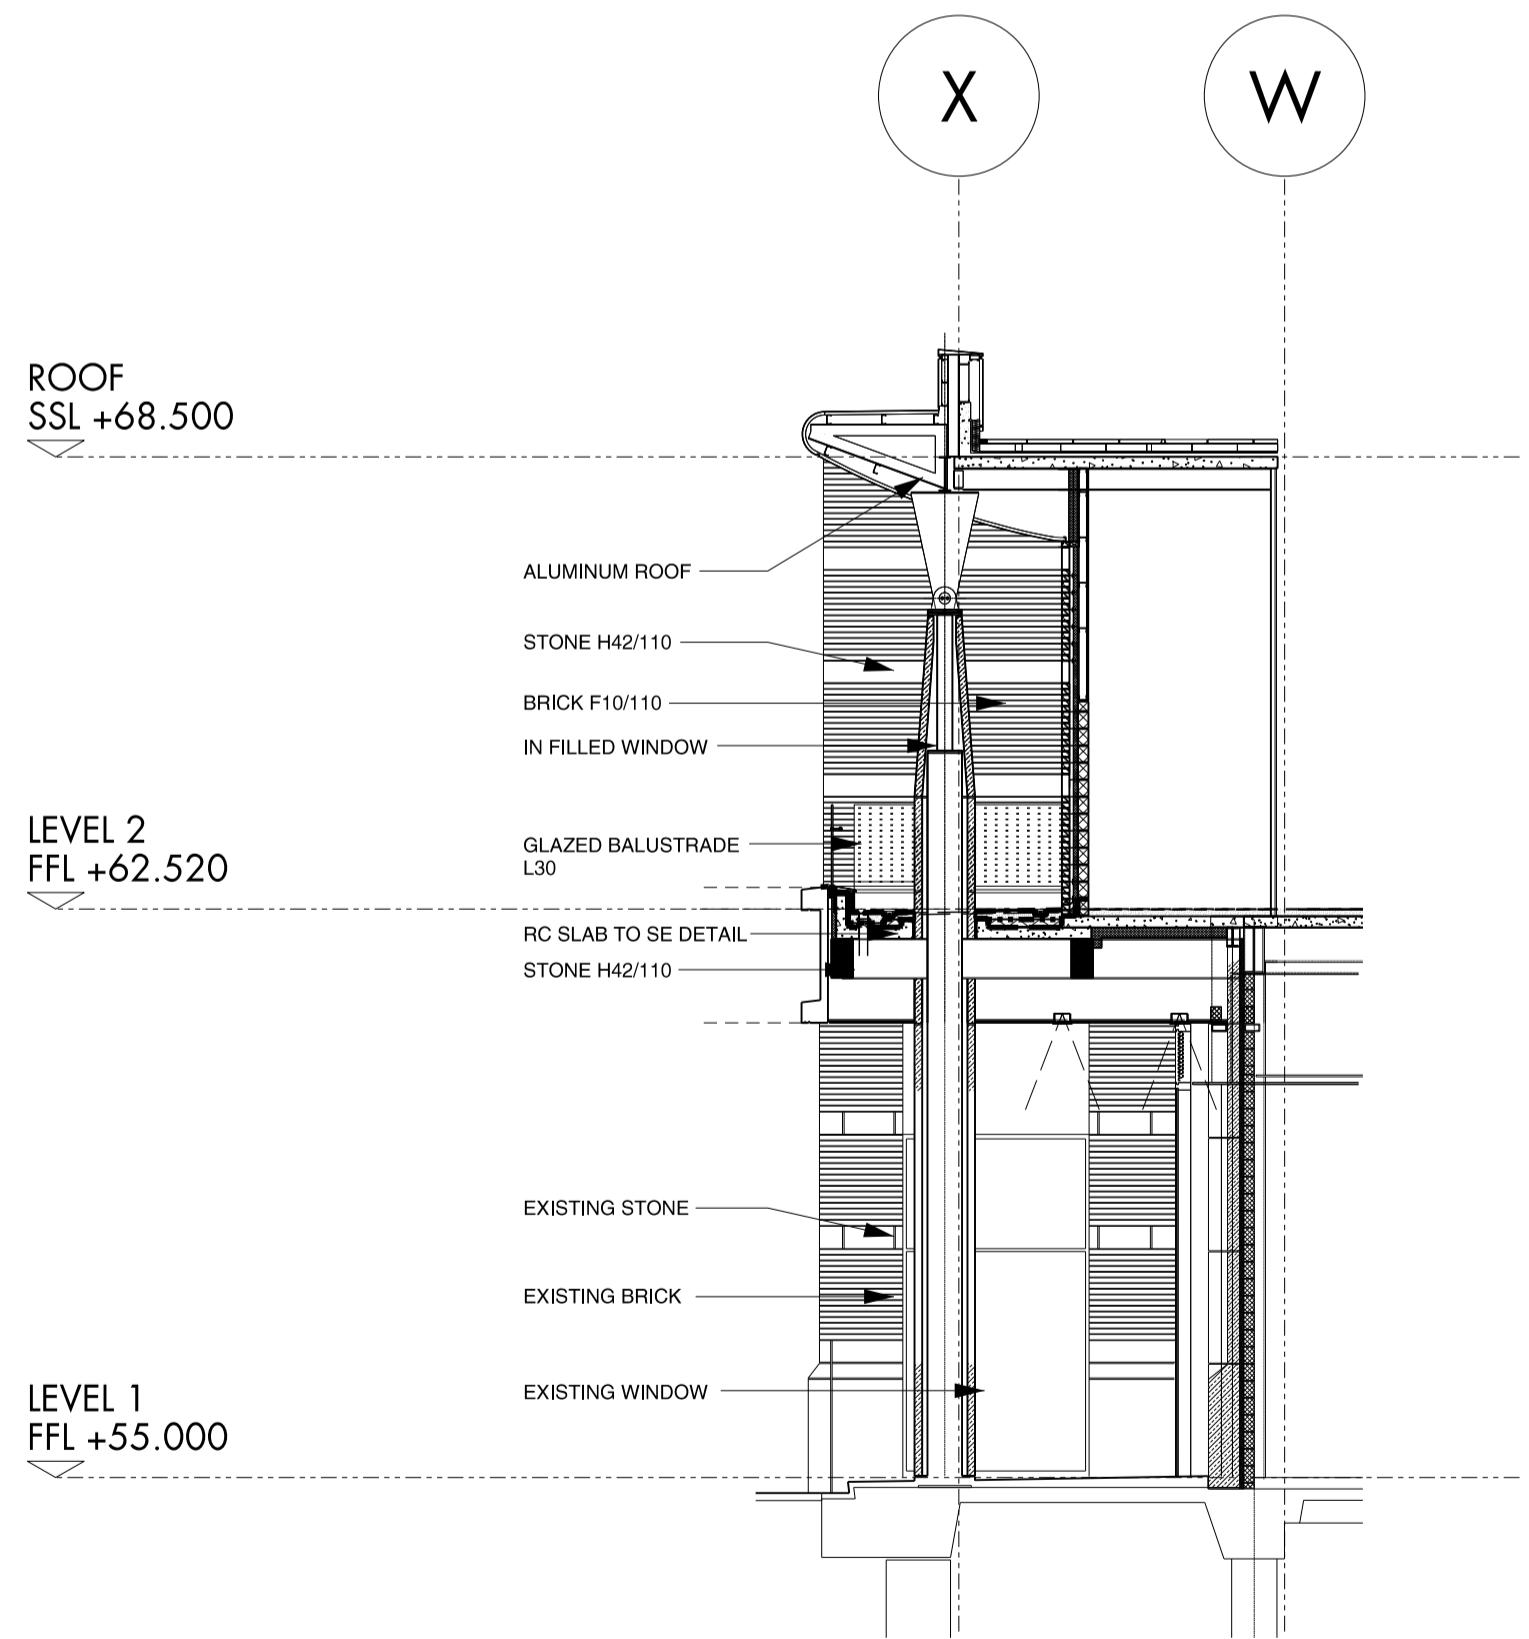

02. EXISTING ELEVATION/ SECTION

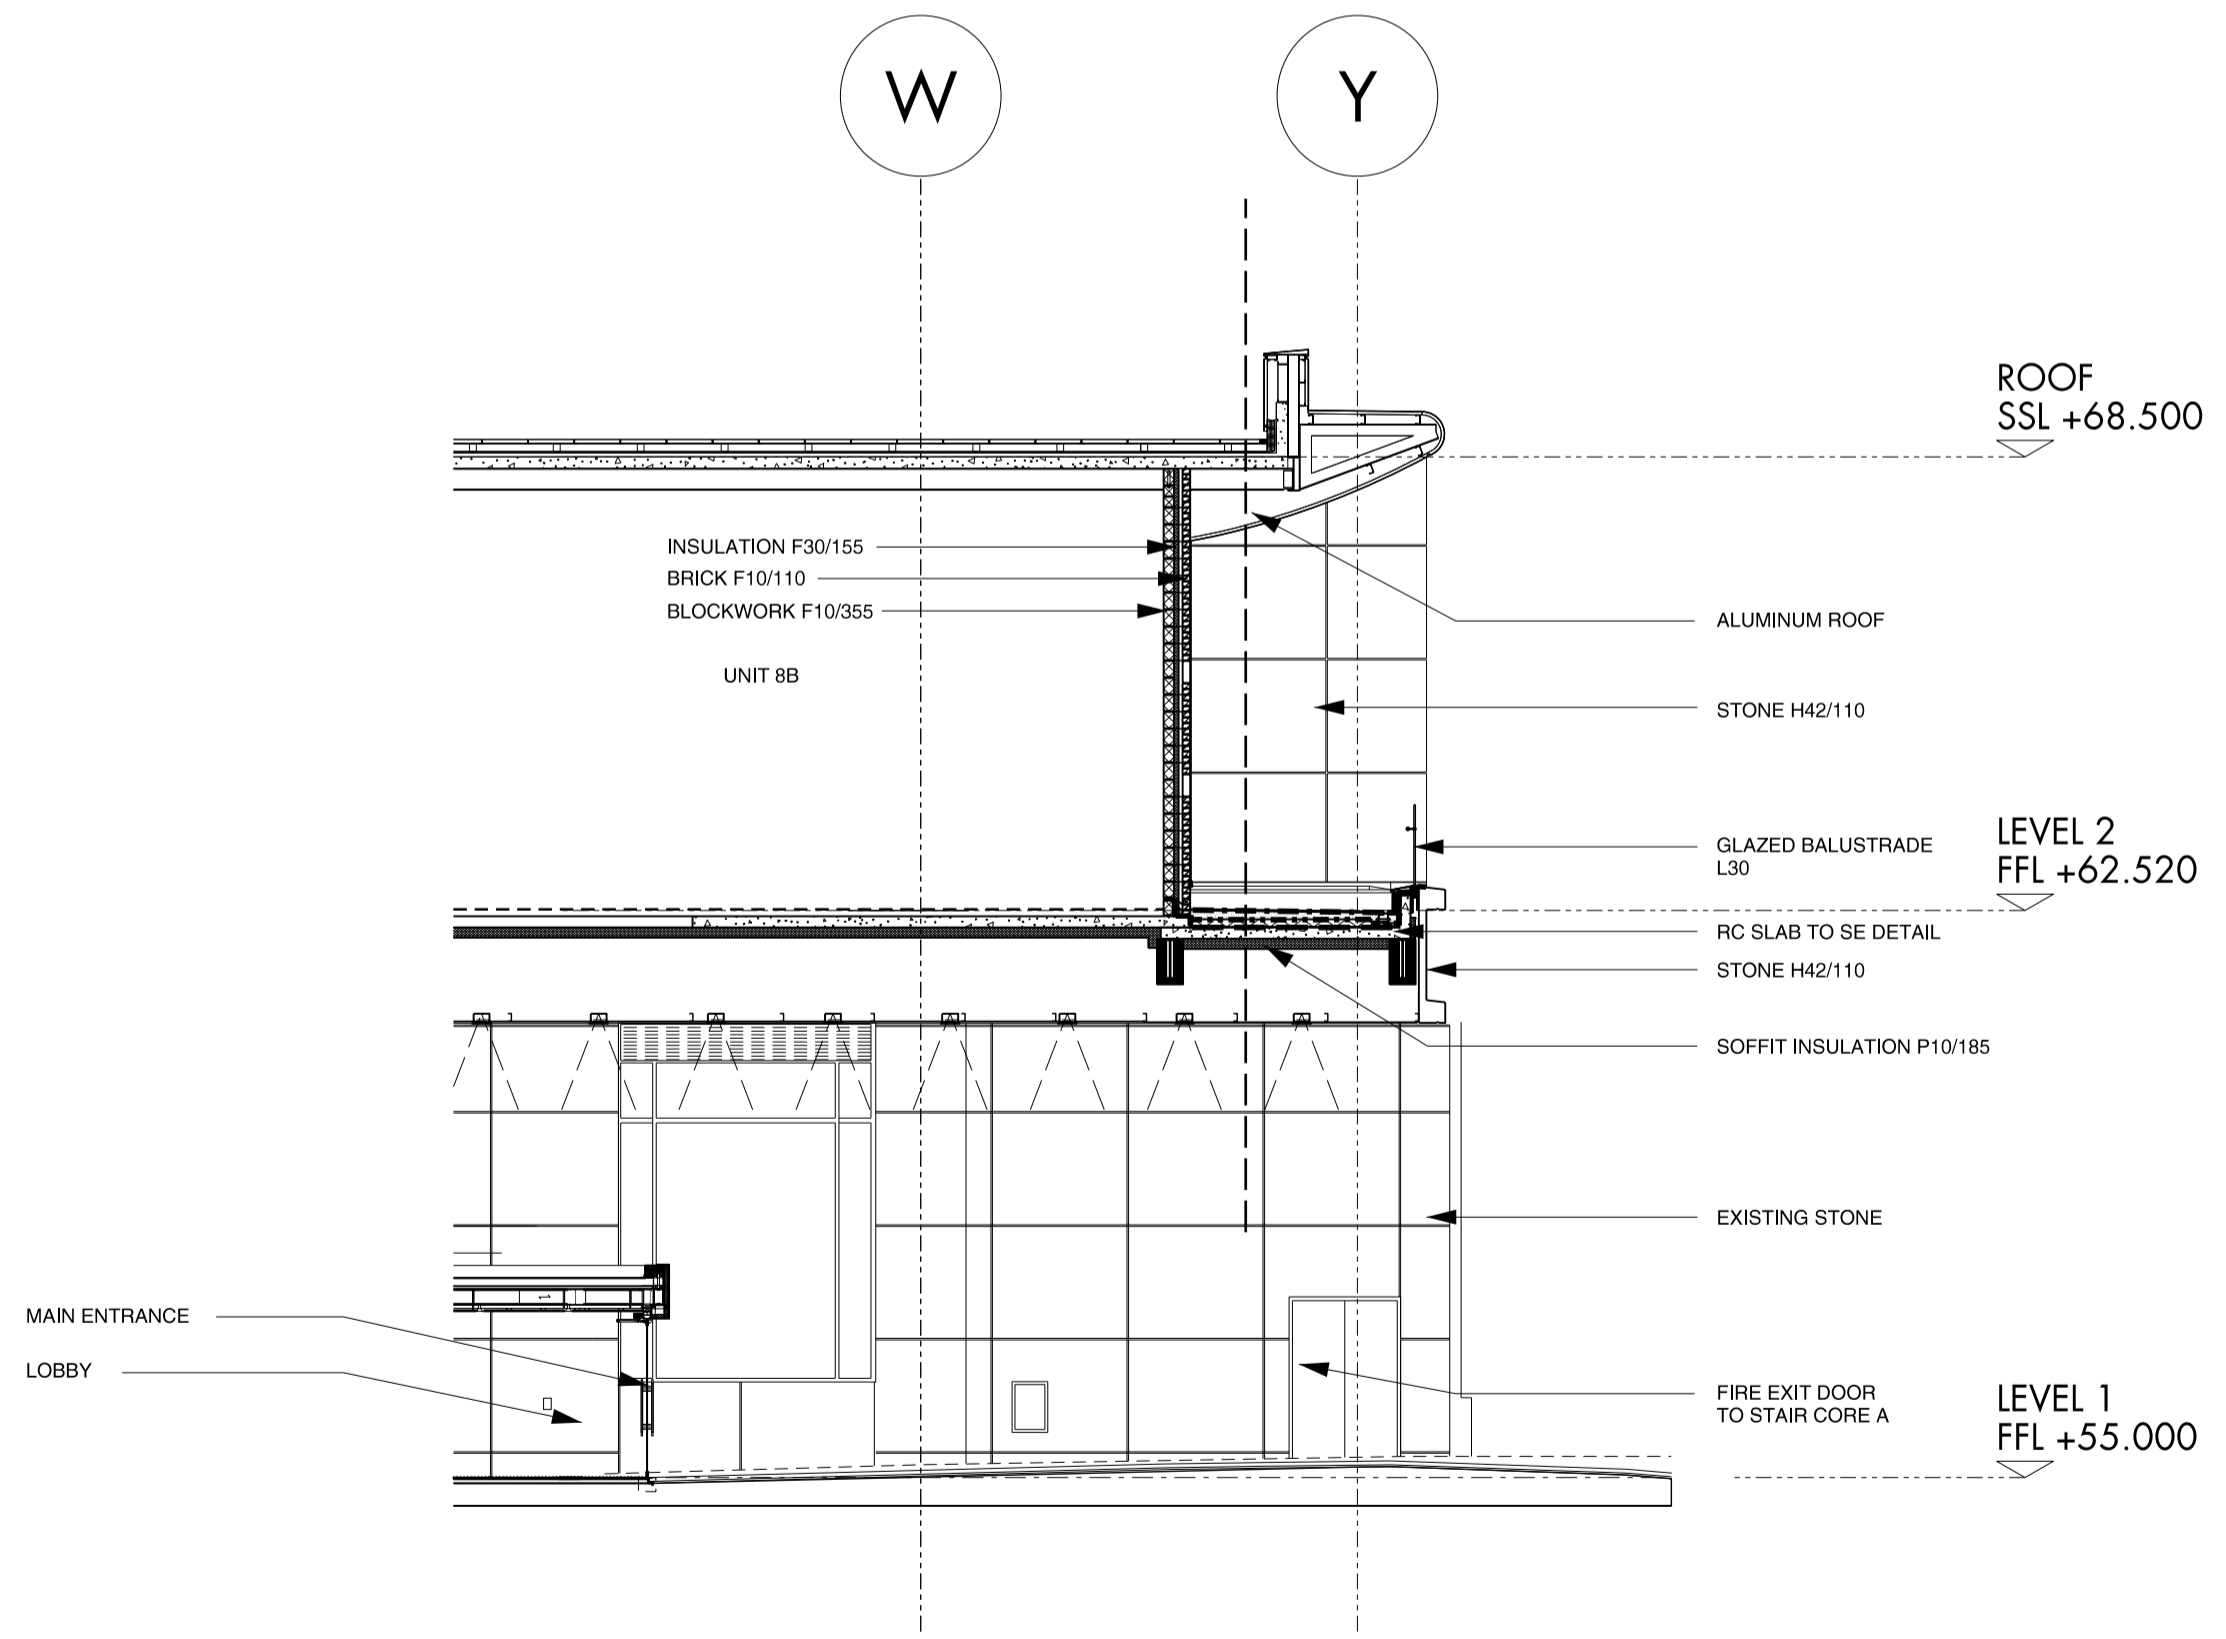

03. EXISTING ELEVATION/ SECTION

PRELIMINARY

DO NOT SCALE OFF THIS DRAWING

This scheme is subject to town planning and all other necessary consents. Dimensions, areas and levels where given are only approximate and subject to site survey. All dimensions are to be checked on site. Any discrepancies or variations are to be reported to the architect before work commences. Figured dimensions only are to be taken from this drawing. This drawing is to be used in conjunction with all relevant consultants and/or specialist design documents and any discrepancies or variations are to be reported to the architect before the affected work commences. Magonelli makes no warranty, representation or guarantee of the accuracy or completeness of the information contained in this drawing. You use of the content of these drawings is at your own risk. Magonelli Architecture Ltd. 

leslie jones
architecture

Client: LAND SECURITIES

Job Title: 02 CENTRE FINCHLEY ROAD

Drawing Title: EXISTING ELEVATIONS FINCHLEY ROAD

Scale @ A1	Date	Drawn	Checked/ Date
1:100	JUNE 16	AK	LDP

3 4 0 7 A L (7 9) 7 0 0 P 0 1