



- NOTES
1. DO NOT SCALE FROM DRAWING. USE GIVEN DIMENSIONS ONLY.
 2. ALL RELEVANT DIMENSIONS TO BE CHECKED BY CONTRACTOR/MAIN CONTRACTOR PRIOR TO PROCEEDING WITH CONSTRUCTION ON SITE.
 3. PROTECT EXISTING STRUCTURE AND SERVICES TO REMAIN ON SITE.
 4. ALL WORKS TO COMPLY WITH THE RELEVANT BRITISH STANDARDS.
 5. THE COPYRIGHT IN THIS DRAWING AND ITS CONTENTS IS VESTED IN DUNACRE LIMITED.

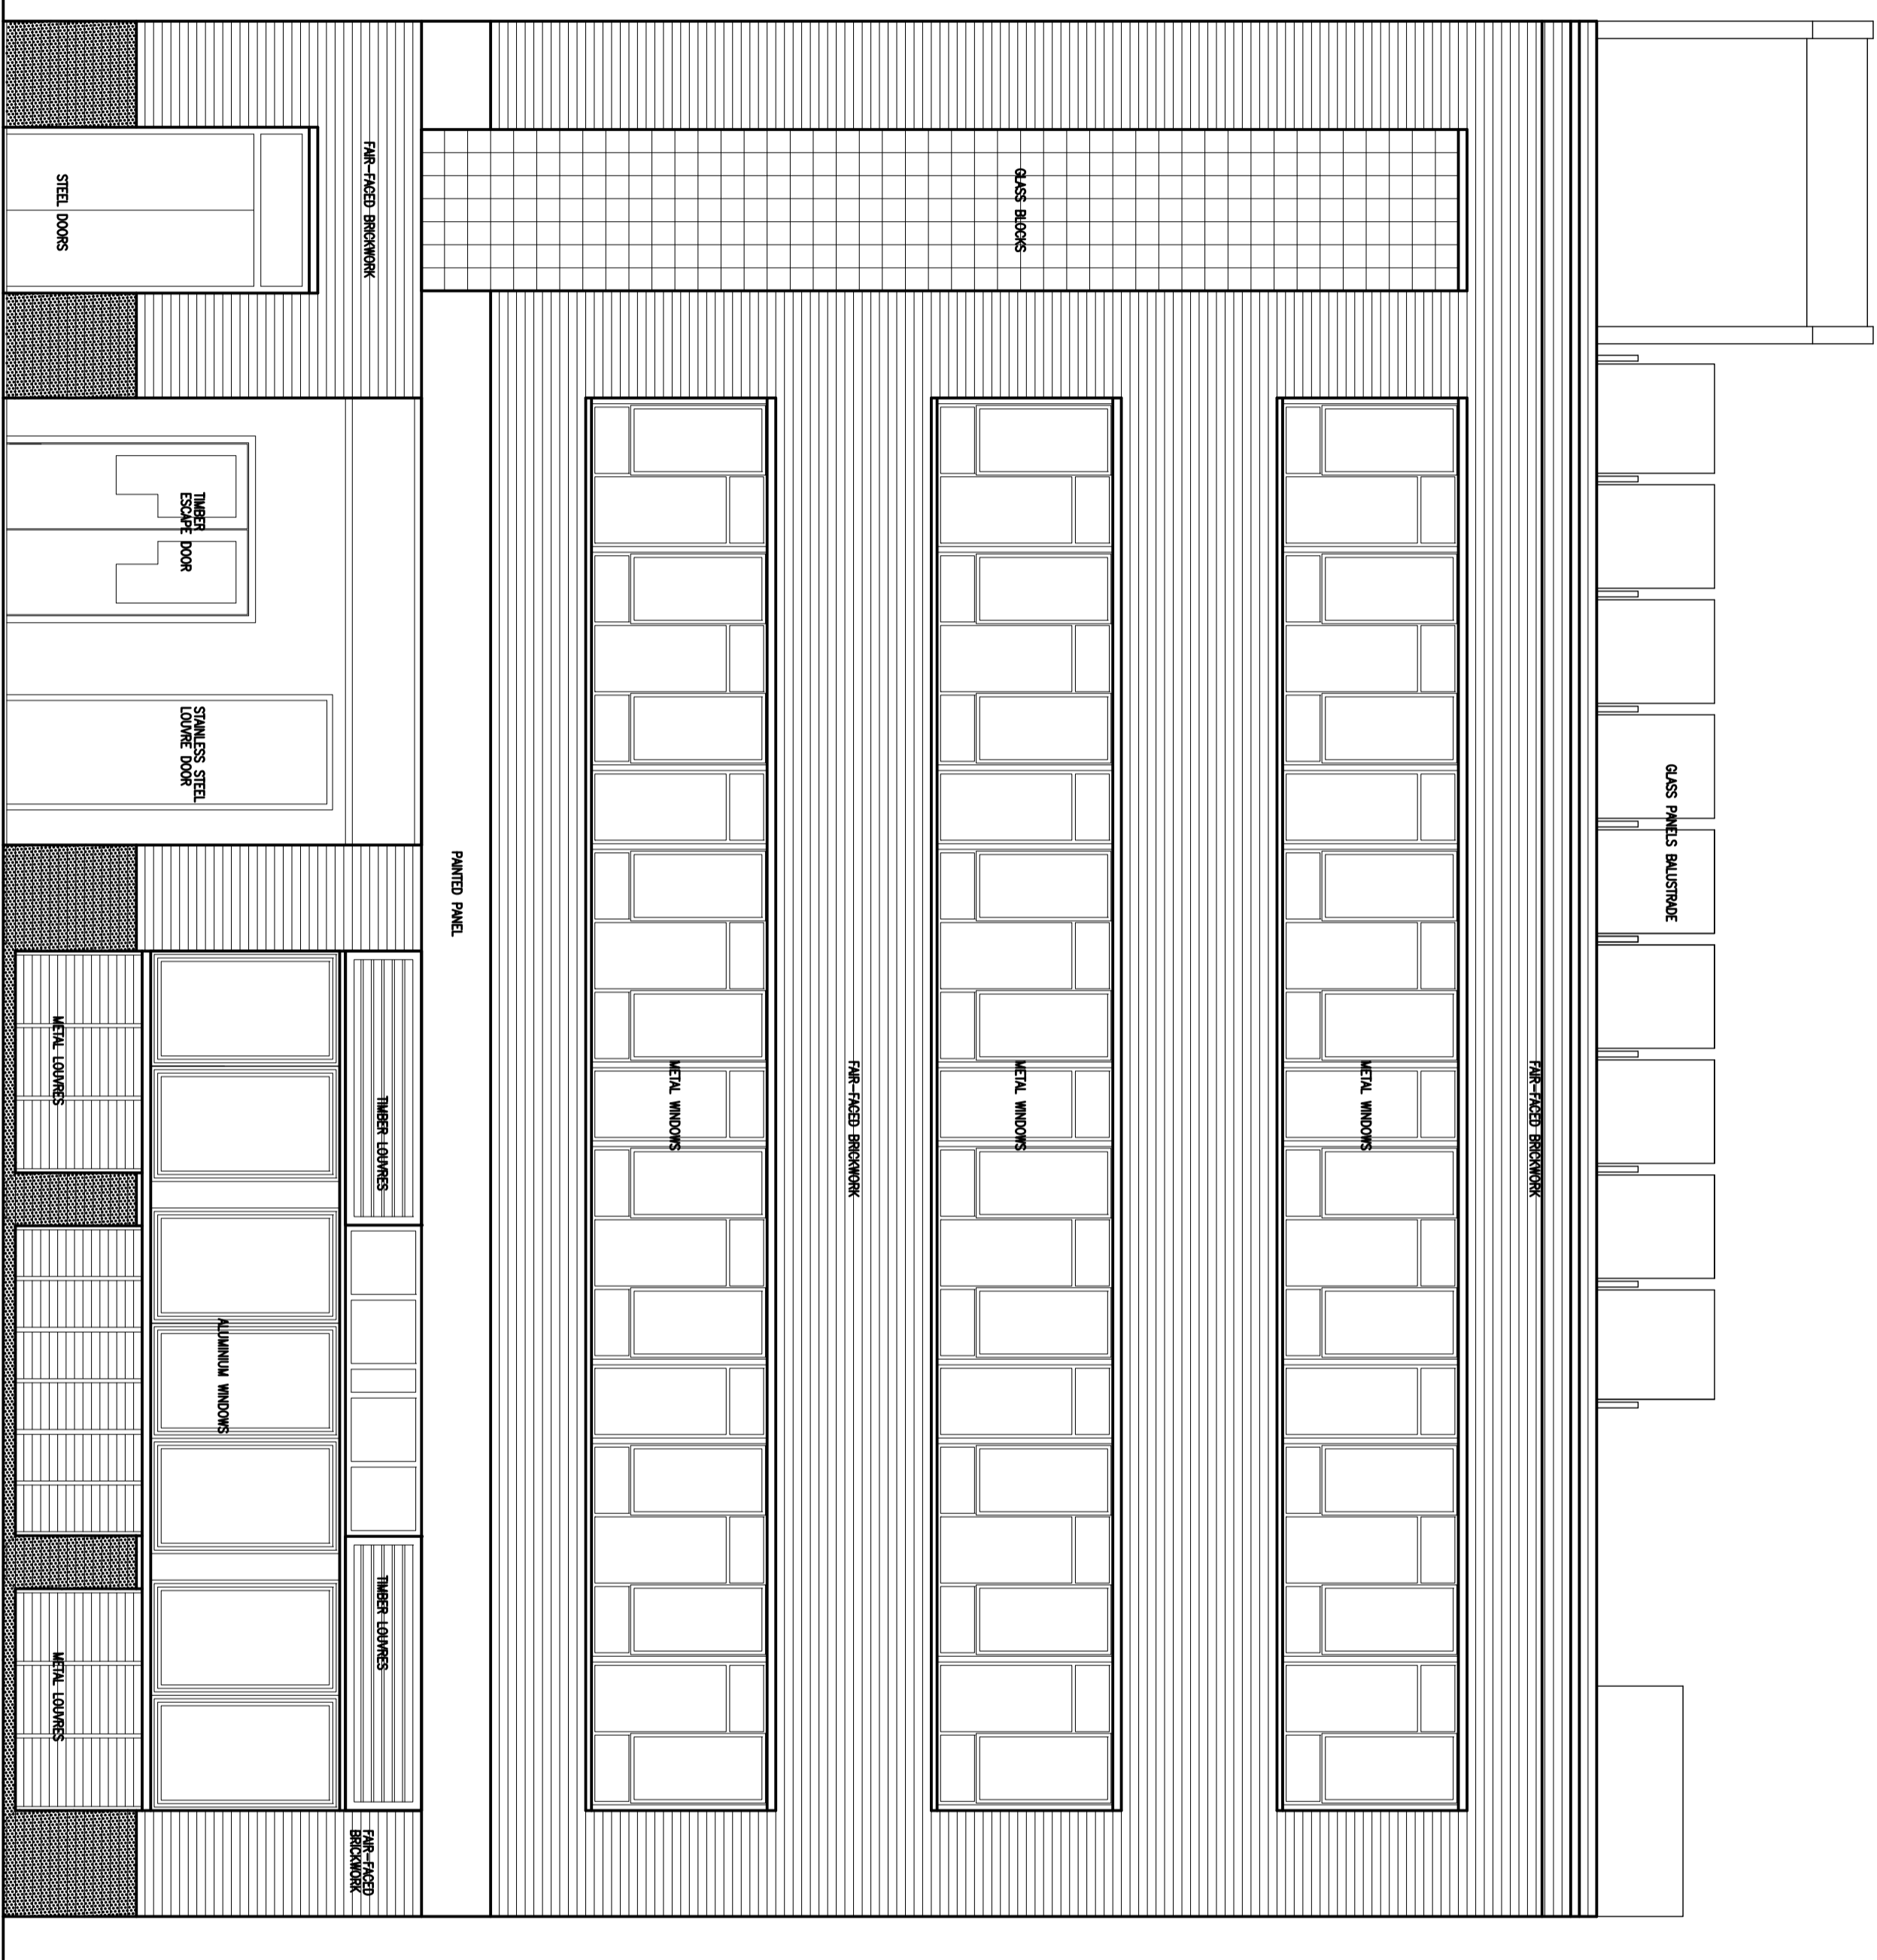

BETTERTON STREET ELEVATION
as proposed

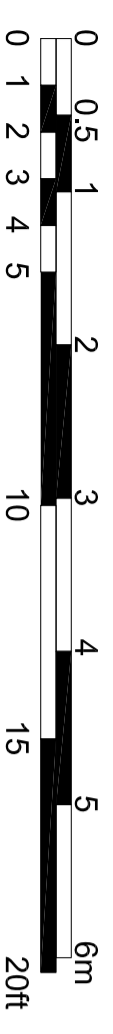

REV	DESCRIPTION	DATE

DUNACRE LIMITED
 ARCHITECTURE INTERIOR DESIGN PROJECT MANAGEMENT
 UNIT 7 COSY TERRACE, 79A MANCHESTER RD, LONDON NW10 1JW
 04420 2381 2382
 www.dunacre.co.uk Email: info@dunacre.co.uk

CLIENT
 ATELIER LONDON LTD

PROJECT TITLE
 ROOF TERRACE
 GARDEN STUDIOS
 71-75 SHELTON STREET
 LONDON WC2H 9JQ

DRAWING TITLE
 BETTERTON STREET ELEVATION
 as proposed

CAD FILE - 1613\Drawings\202

DRAWN	SCALE / SIZE	DATE
BCM	1:50 @ A2, 1:100 @ A4	20/6/16

DWG NO. 1613/202