



32
32a

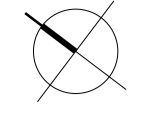

Highgate Road

Highgate Road

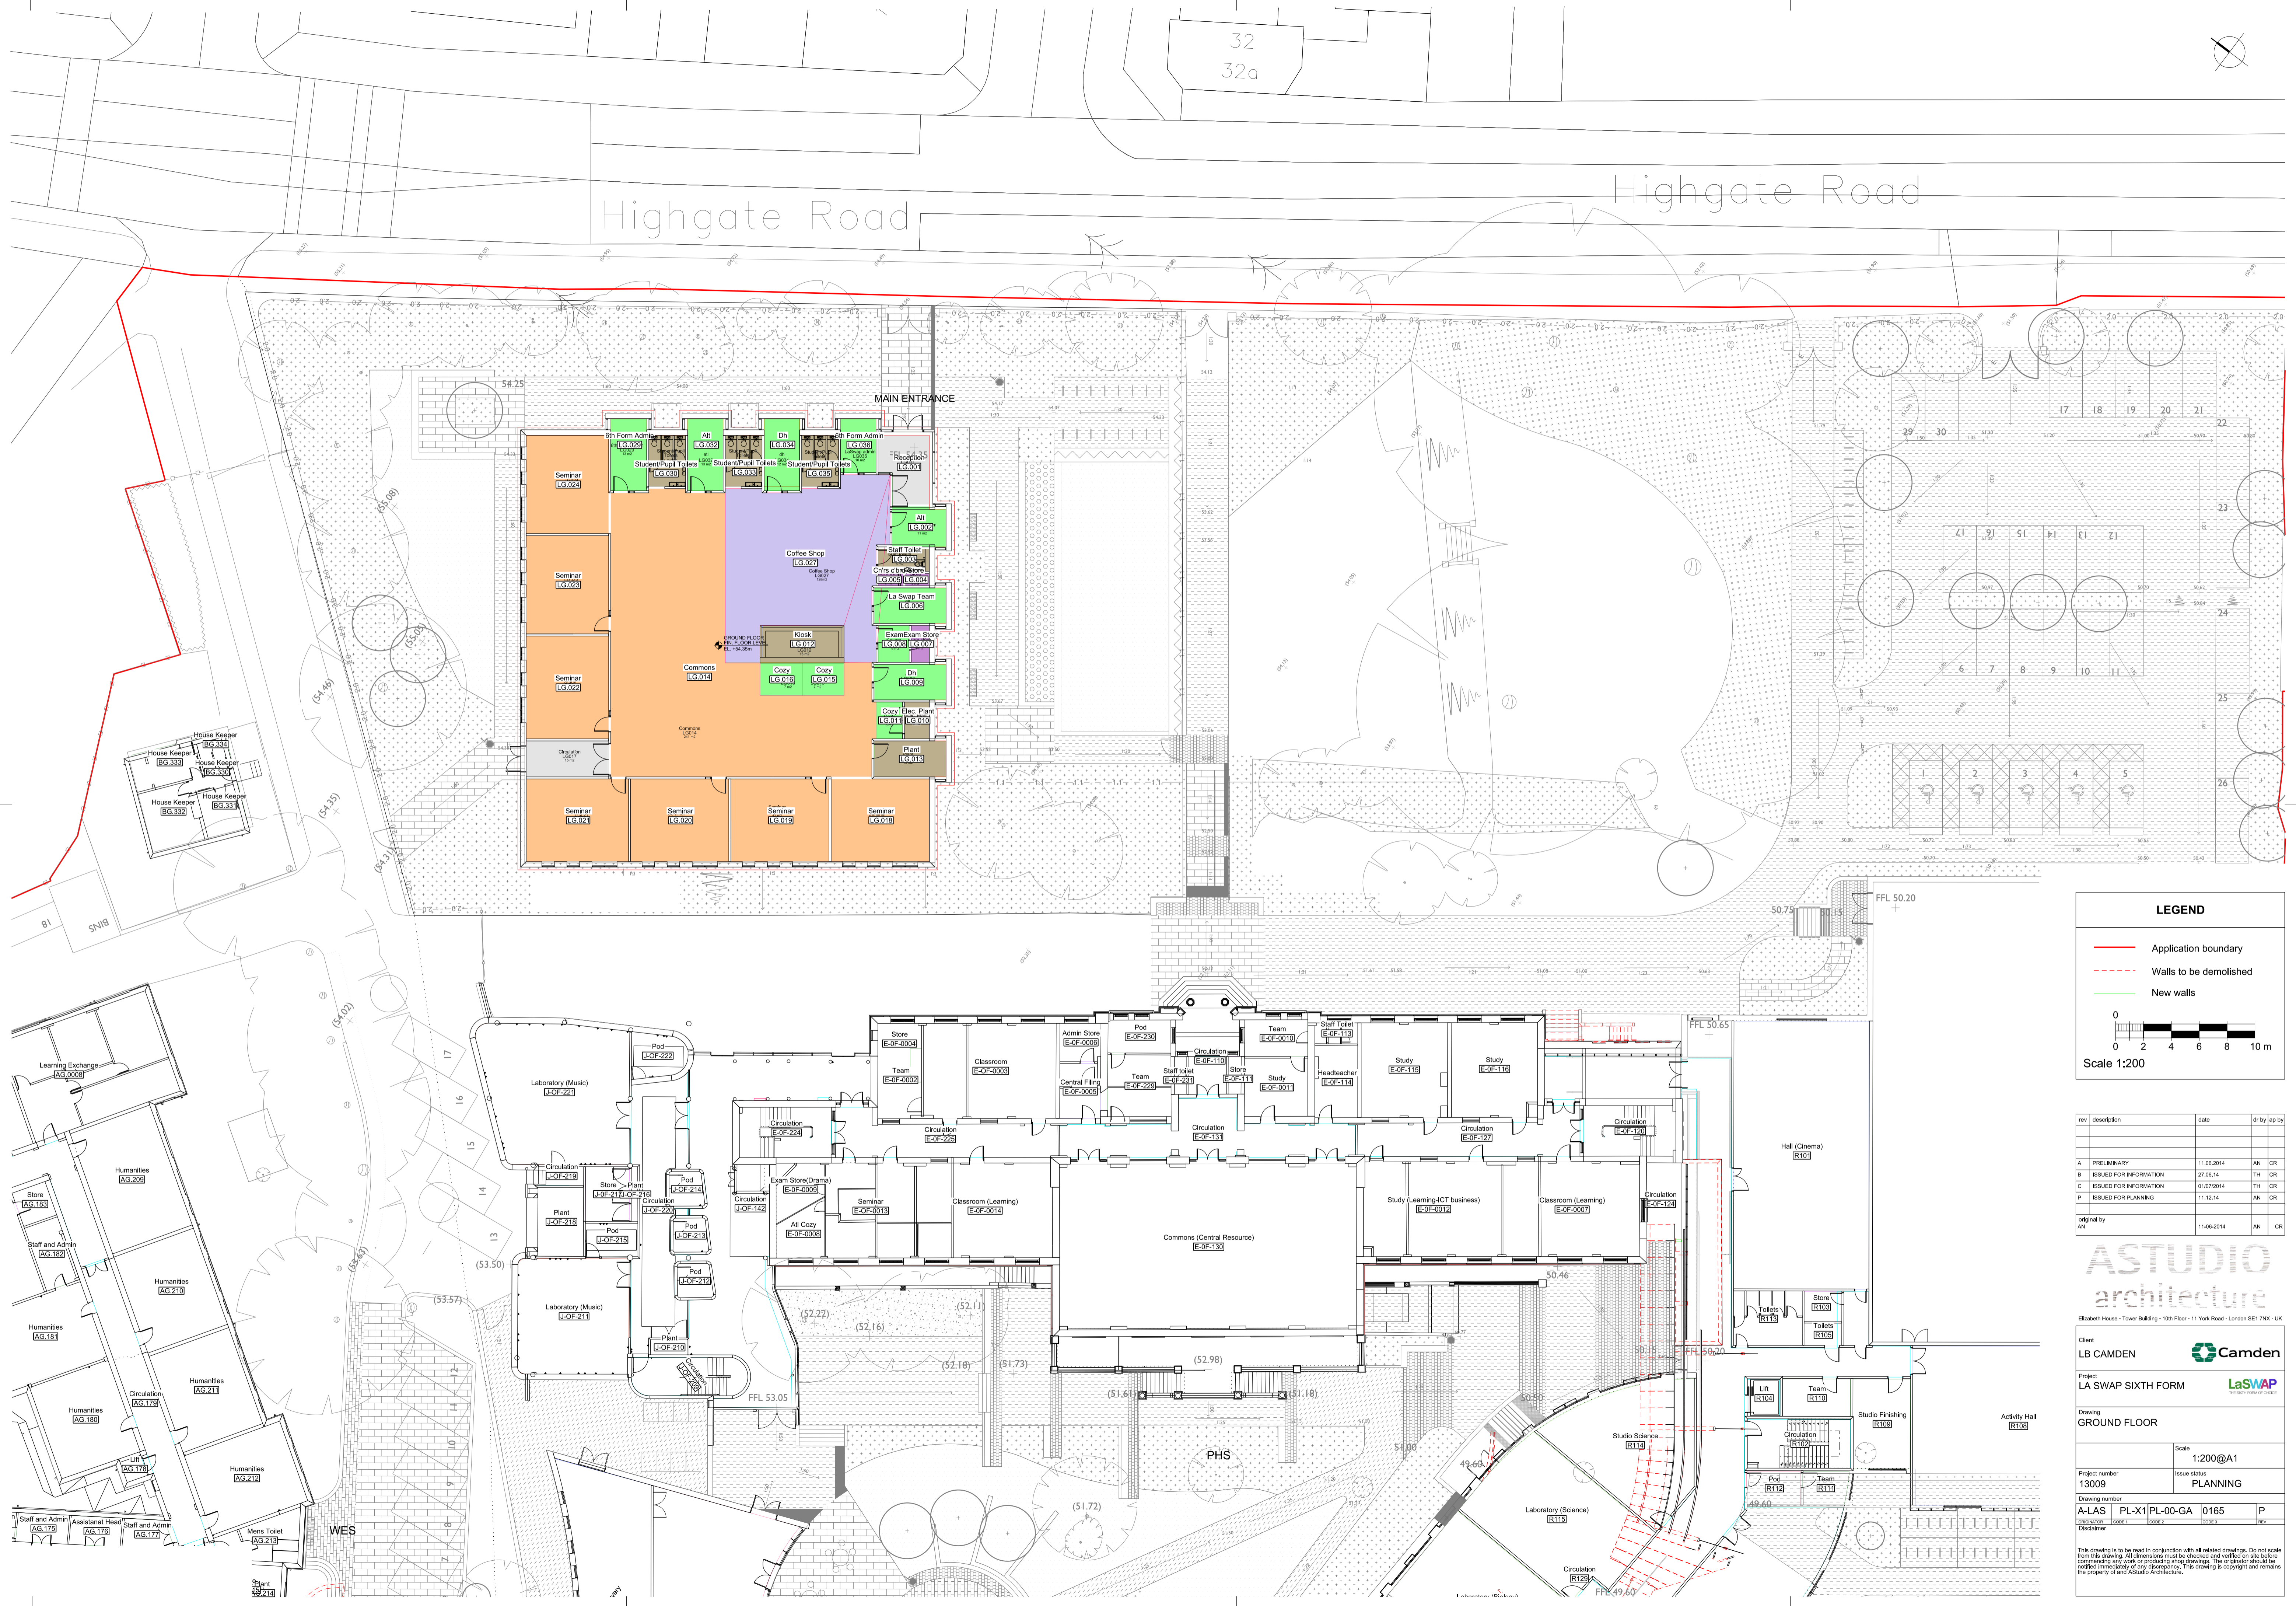

LEGEND

- Application boundary
- Walls to be demolished
- New walls

Scale 1:200

rev	description	date	dr	by	
A	PRELIMINARY	11.06.2014	AN	CR	
B	ISSUED FOR INFORMATION	27.06.14	TH	CR	
C	ISSUED FOR INFORMATION	01/07/2014	TH	CR	
P	ISSUED FOR PLANNING	11.12.14	AN	CR	
original by			AN	CR	
			11-06-2014	AN	CR

ASTUDIO
architecture

Elizabeth House - Tower Building - 10th Floor - 11 York Road - London SE1 7YX - UK

Client
LB CAMDEN

Project
LA SWAP SIXTH FORM

Drawing GROUND FLOOR		Scale 1:200@A1
Project number 13009	Issue status PLANNING	
Drawing number A-LAS PL-X1 PL-00-GA 0165		

This drawing is to be read in conjunction with all related drawings. Do not scale from this drawing. All dimensions must be checked and verified on site before commencing any work or producing shop drawings. The originator should be notified immediately of any discrepancy. This drawing is copyright and remains the property of and ASTUDIO Architecture.