


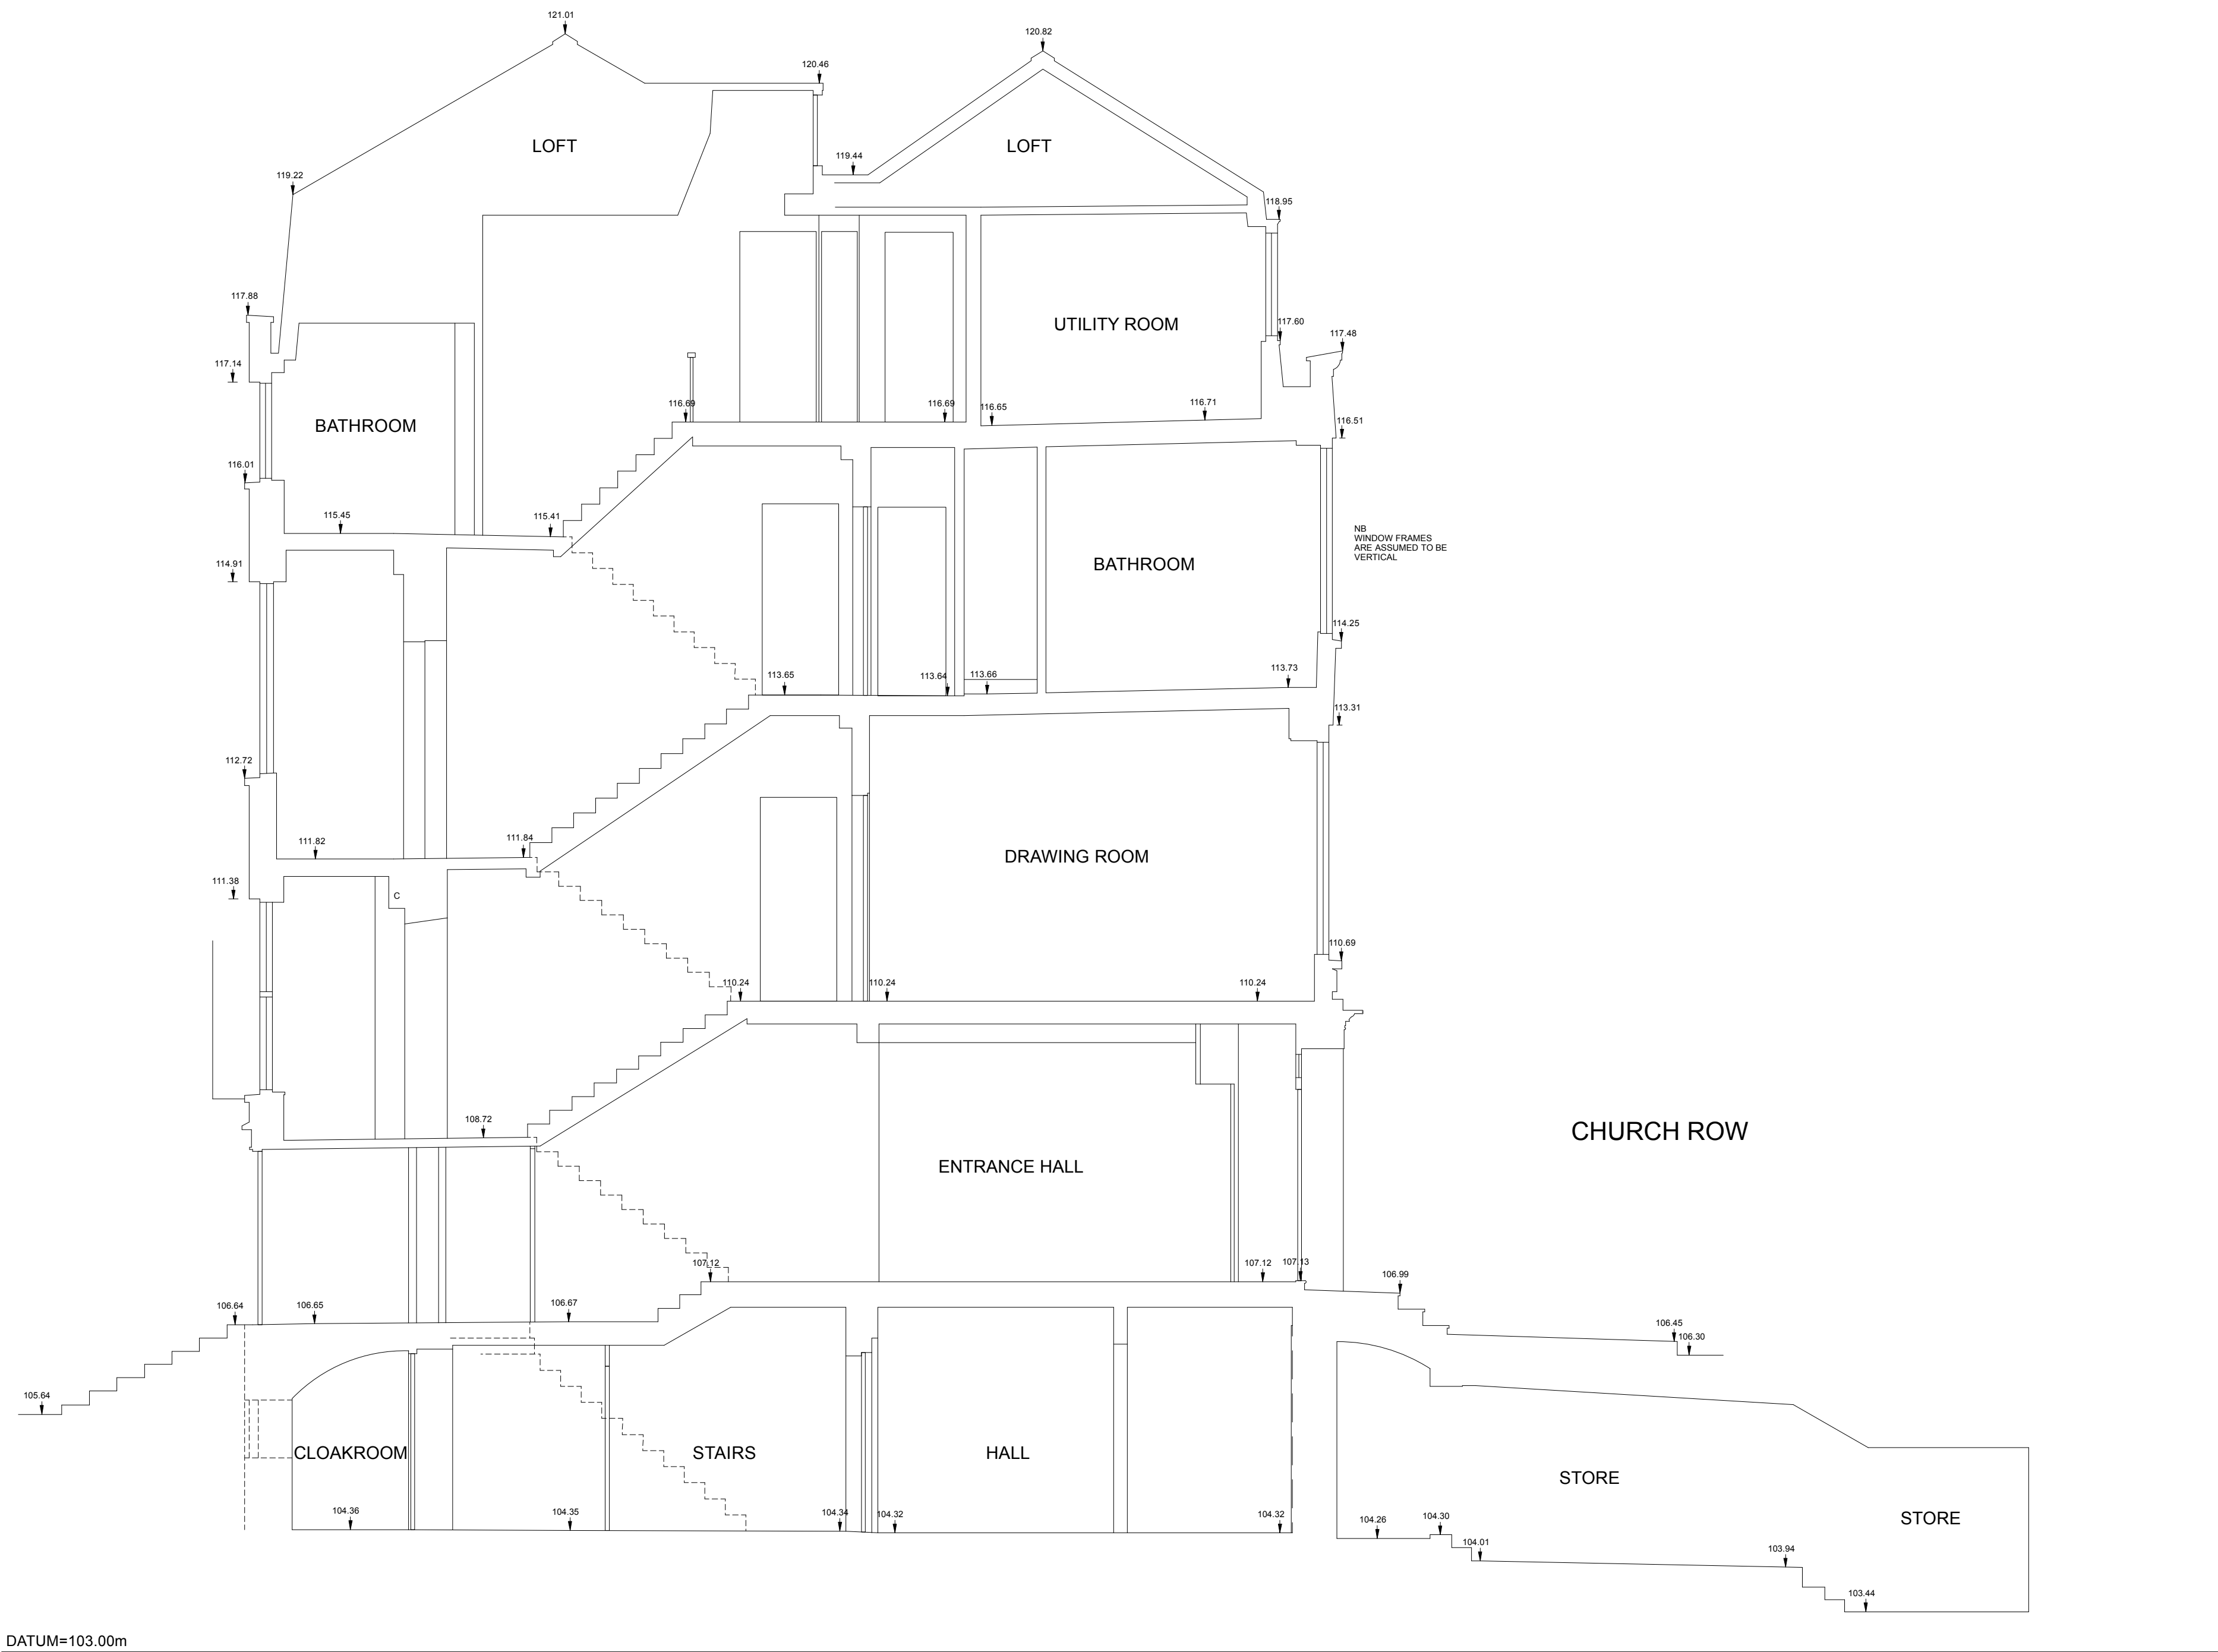

SECTION AA



letter	date	revision	initial
--------	------	----------	---------

date June 2016
job name

24 CHURCH ROW, NW3 6UP

title
PROPOSED SECTION AA

scale
1:50 @ A1 1:100 @ A3

job no. drawing no.
1164 PL24