


Parker House Demolition Programme

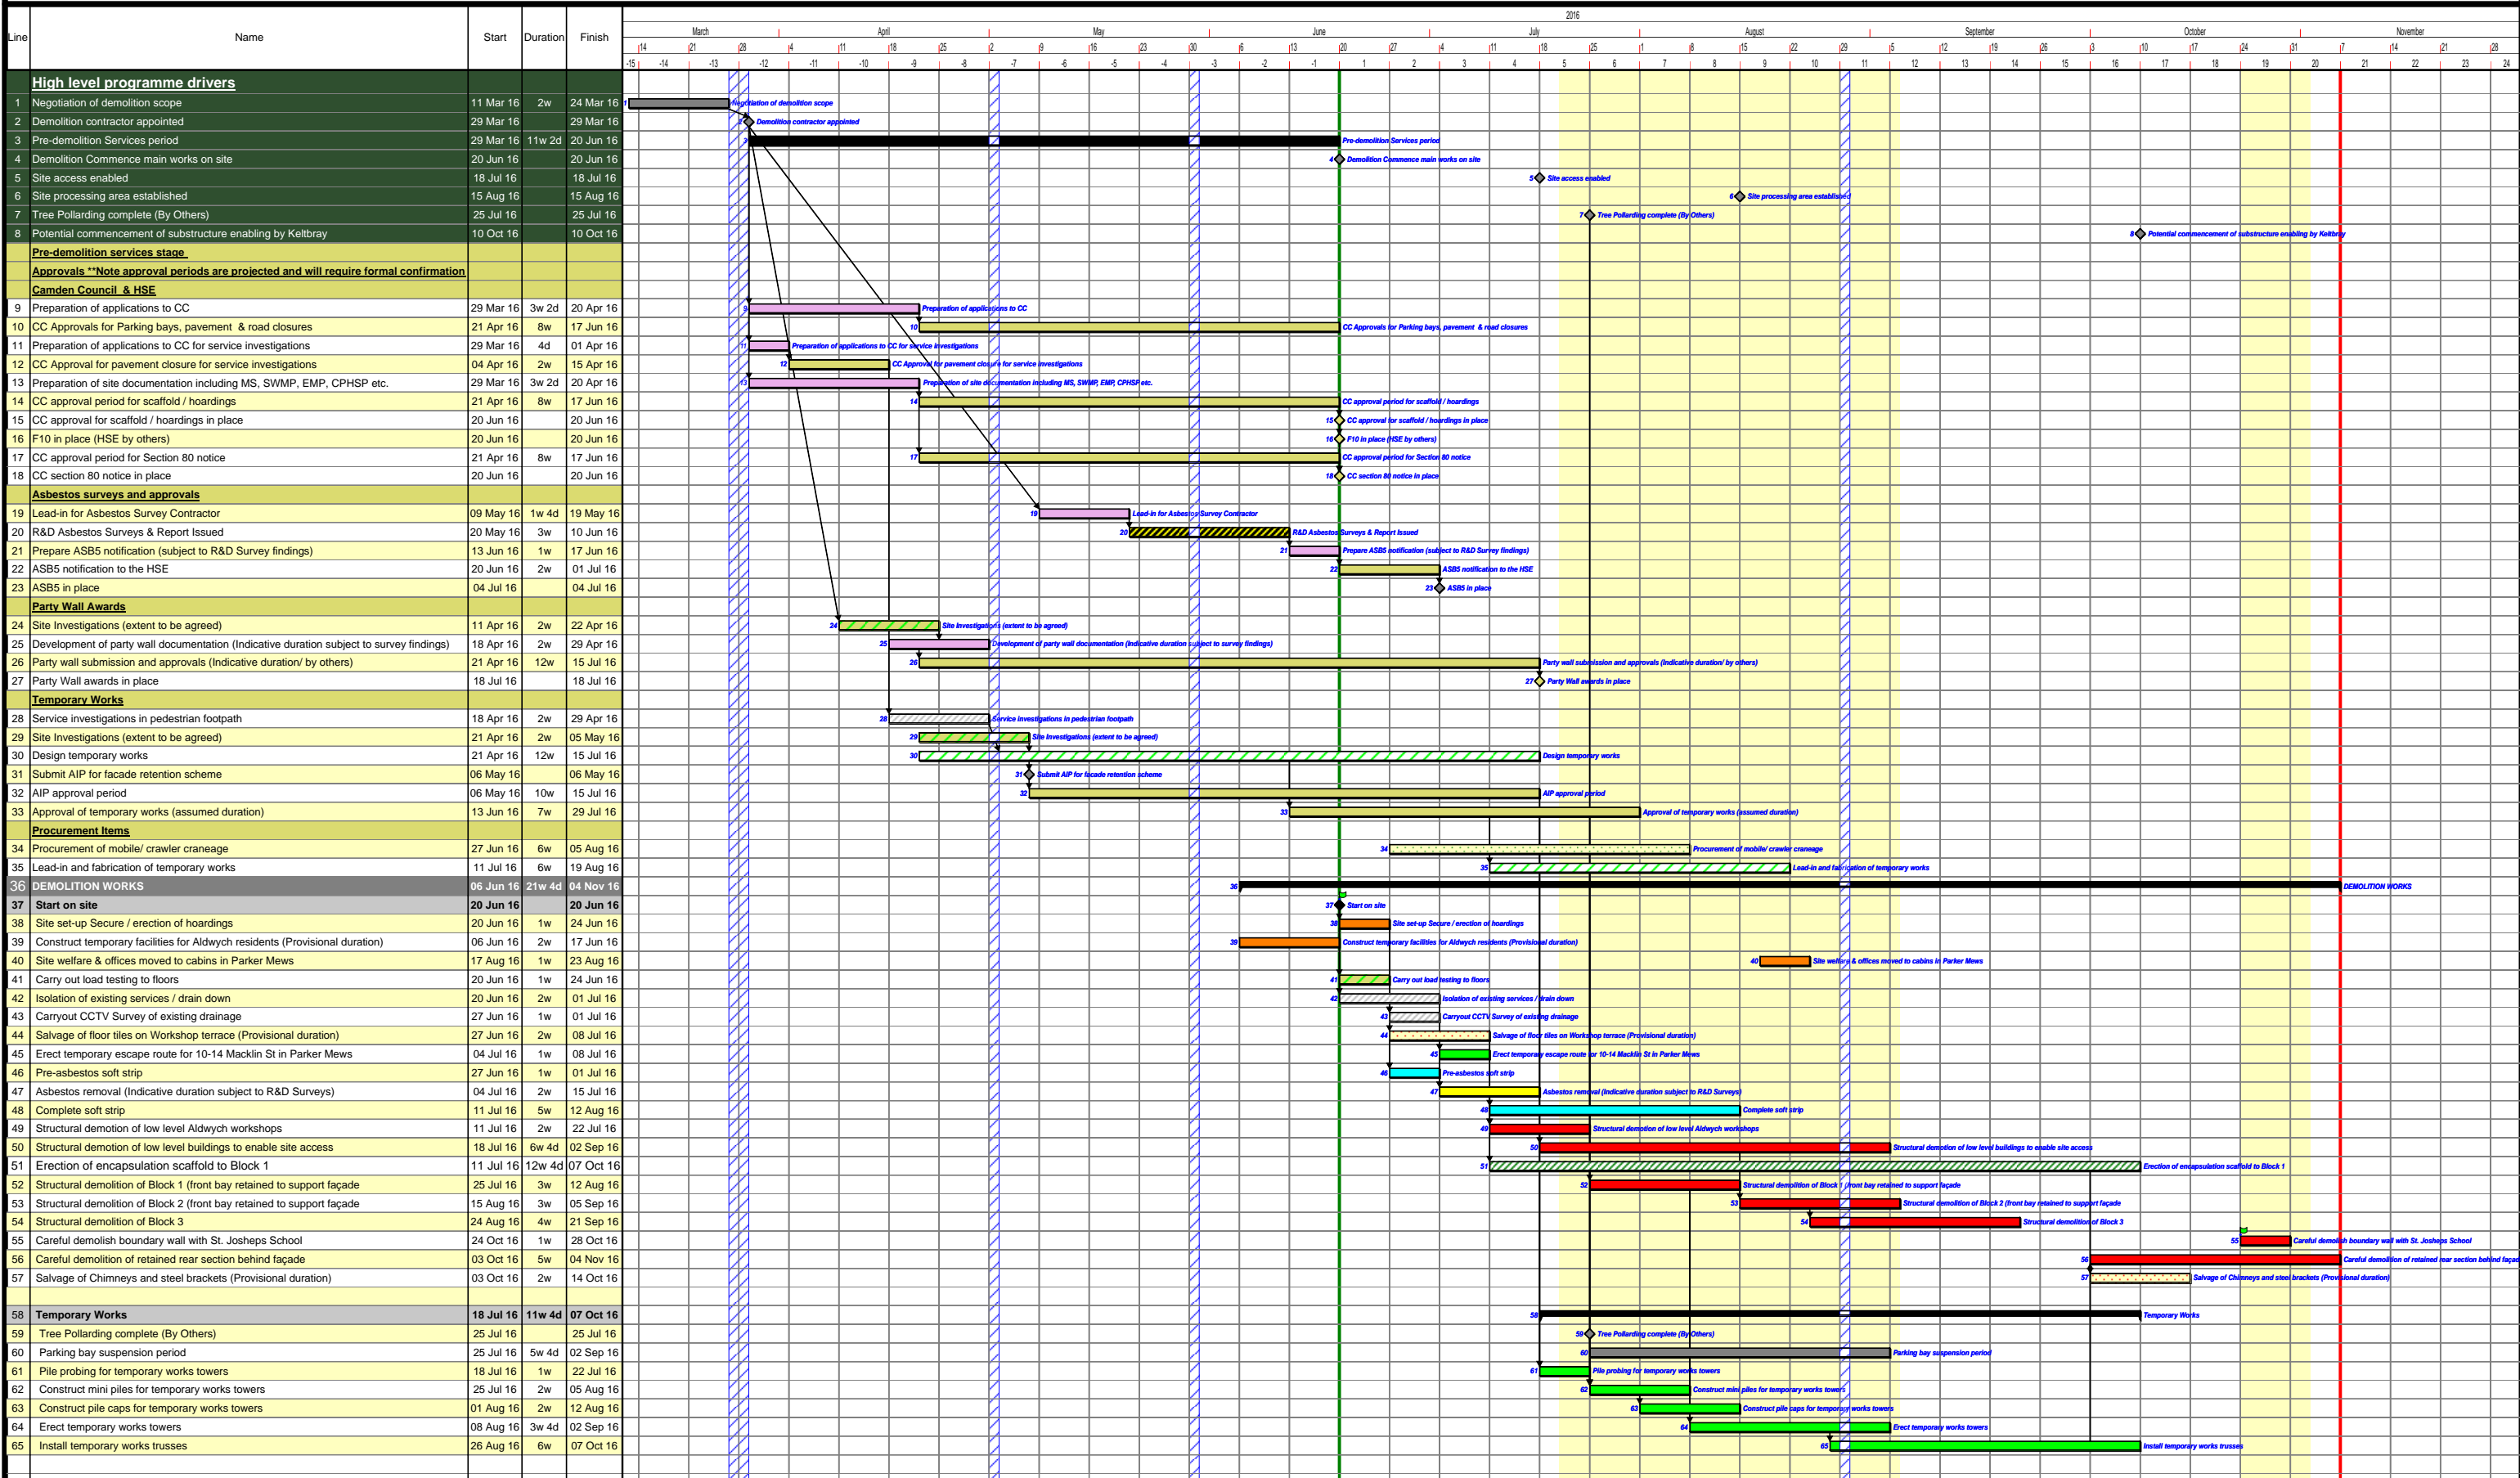

Line	Name	Start	Duration	Finish
1	Negotiation of demolition scope	11 Mar 16	2w	24 Mar 16
2	Demolition contractor appointed	29 Mar 16		29 Mar 16
3	Pre-demolition Services period	29 Mar 16	11w 2d	20 Jun 16
4	Demolition Commence main works on site	20 Jun 16		20 Jun 16
5	Site access enabled	18 Jul 16		18 Jul 16
6	Site processing area established	15 Aug 16		15 Aug 16
7	Tree Pollarding complete (By Others)	25 Jul 16		25 Jul 16
8	Potential commencement of substructure enabling by Keltbray	10 Oct 16		10 Oct 16

Work Content

Programme Drivers	Summary Bars	Pre-Construction	3rd Party Approvals	Asbestos Hazmat surveys	Investigation works	Services	Temp works design	Craneage	Site logistics	Salvage works	Temporary Works	Soft Strip Demolition	Asbestos Works
Structural demolition	Scaffolding	Works by others	Temporary works										

Prog No: T16017-DW-TP-01

Notes: Tree pollarding, Drainage CCTV survey activities added. Demolition adjacent to school optimised. Asbestos R&D Survey moved to latest date.

Rev: 04

Revision Date: 17/05/2016

Drawn By: I.C. **Page:** 1 of 1 **Issue Date:** 17/05/2016