


### NOTES

- 1) RISK ASSESSMENT
- a) It is assumed that these works are to be carried out by a competent contractor
- 2) For general notes see drawing no. 2110\_100
- 3) This drawing is based upon the OS Master map.

4) A Scania P 360 CB8 four axle tipper with an axle distance of 5.1m giving an overall length of 8.77m with a width of 2.49m and a kerb to kerb turning circle of 21.4m was used for the swept path analysis.

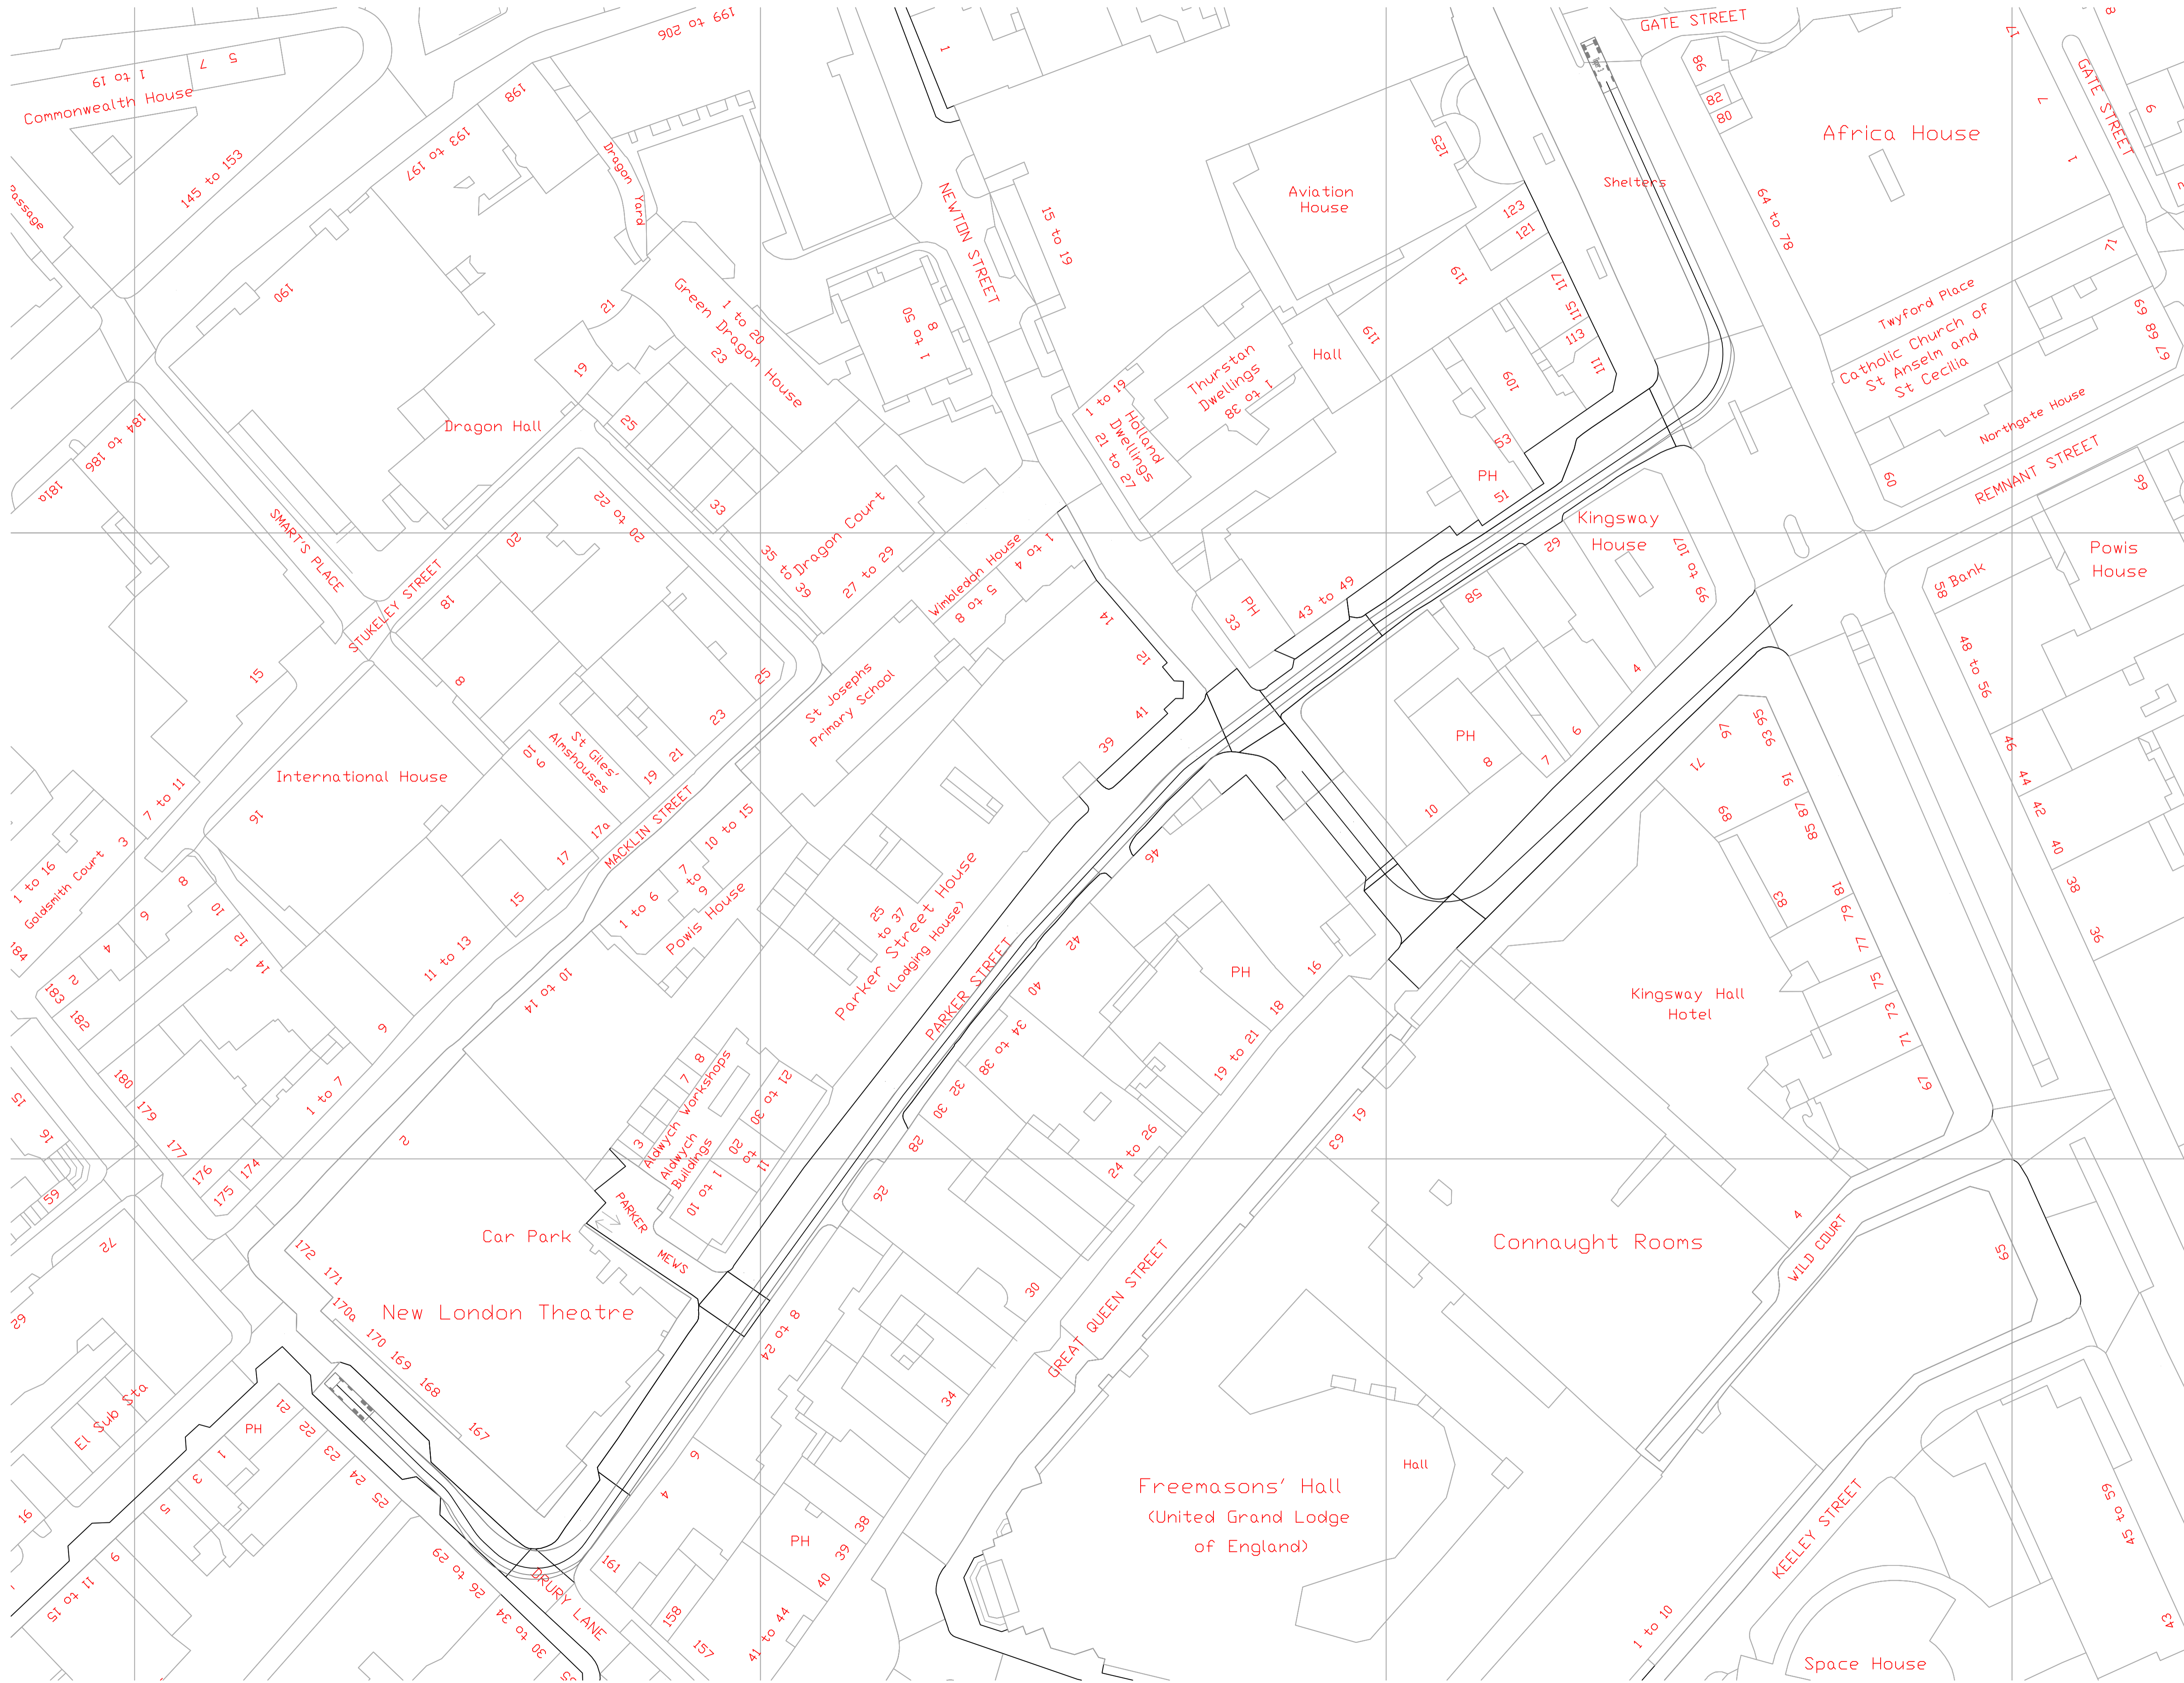

A	03-06-16	Swept path analysis re-run using smaller lorry	ECL	KX	JM
-	25-05-16	First Issue	ECL	KX	JM
Rev	Date		Dm	Dsn	App



Consulting Engineers  
 St. Andrew's House, Esher, Surrey, KT10 9TA  
 Telephone 020 7643 1050 Web: www.wentworth-house.co.uk  
 Email director@wentworth-house.co.uk

Job Title  
**Parker Street WC2**

Client  
**Keltbray**

Contractor  
**Keltbray**

Drawing Title  
**Vehicle swept path  
 Tipper**

Drawing Status			<b>PRELIMINARY</b>		
Job No.	Scale at A1	Date	Job No.	Scale at A1	Date
2110	1:500	May 16	2110	1:500	May 16
Web.no.	Drw.no.	Rev.	Web.no.	Drw.no.	Rev.
	101	A		101	A