



NOTES
 DO NOT SCALE THIS DRAWING
 THIS DRAWING IS COPYRIGHT PM DEVEREUX
 ALL DIMENSIONS TO BE CONFIRMED ON SITE
 ANY INCONSISTENCIES TO BE REPORTED TO ARCHITECT IMMEDIATELY

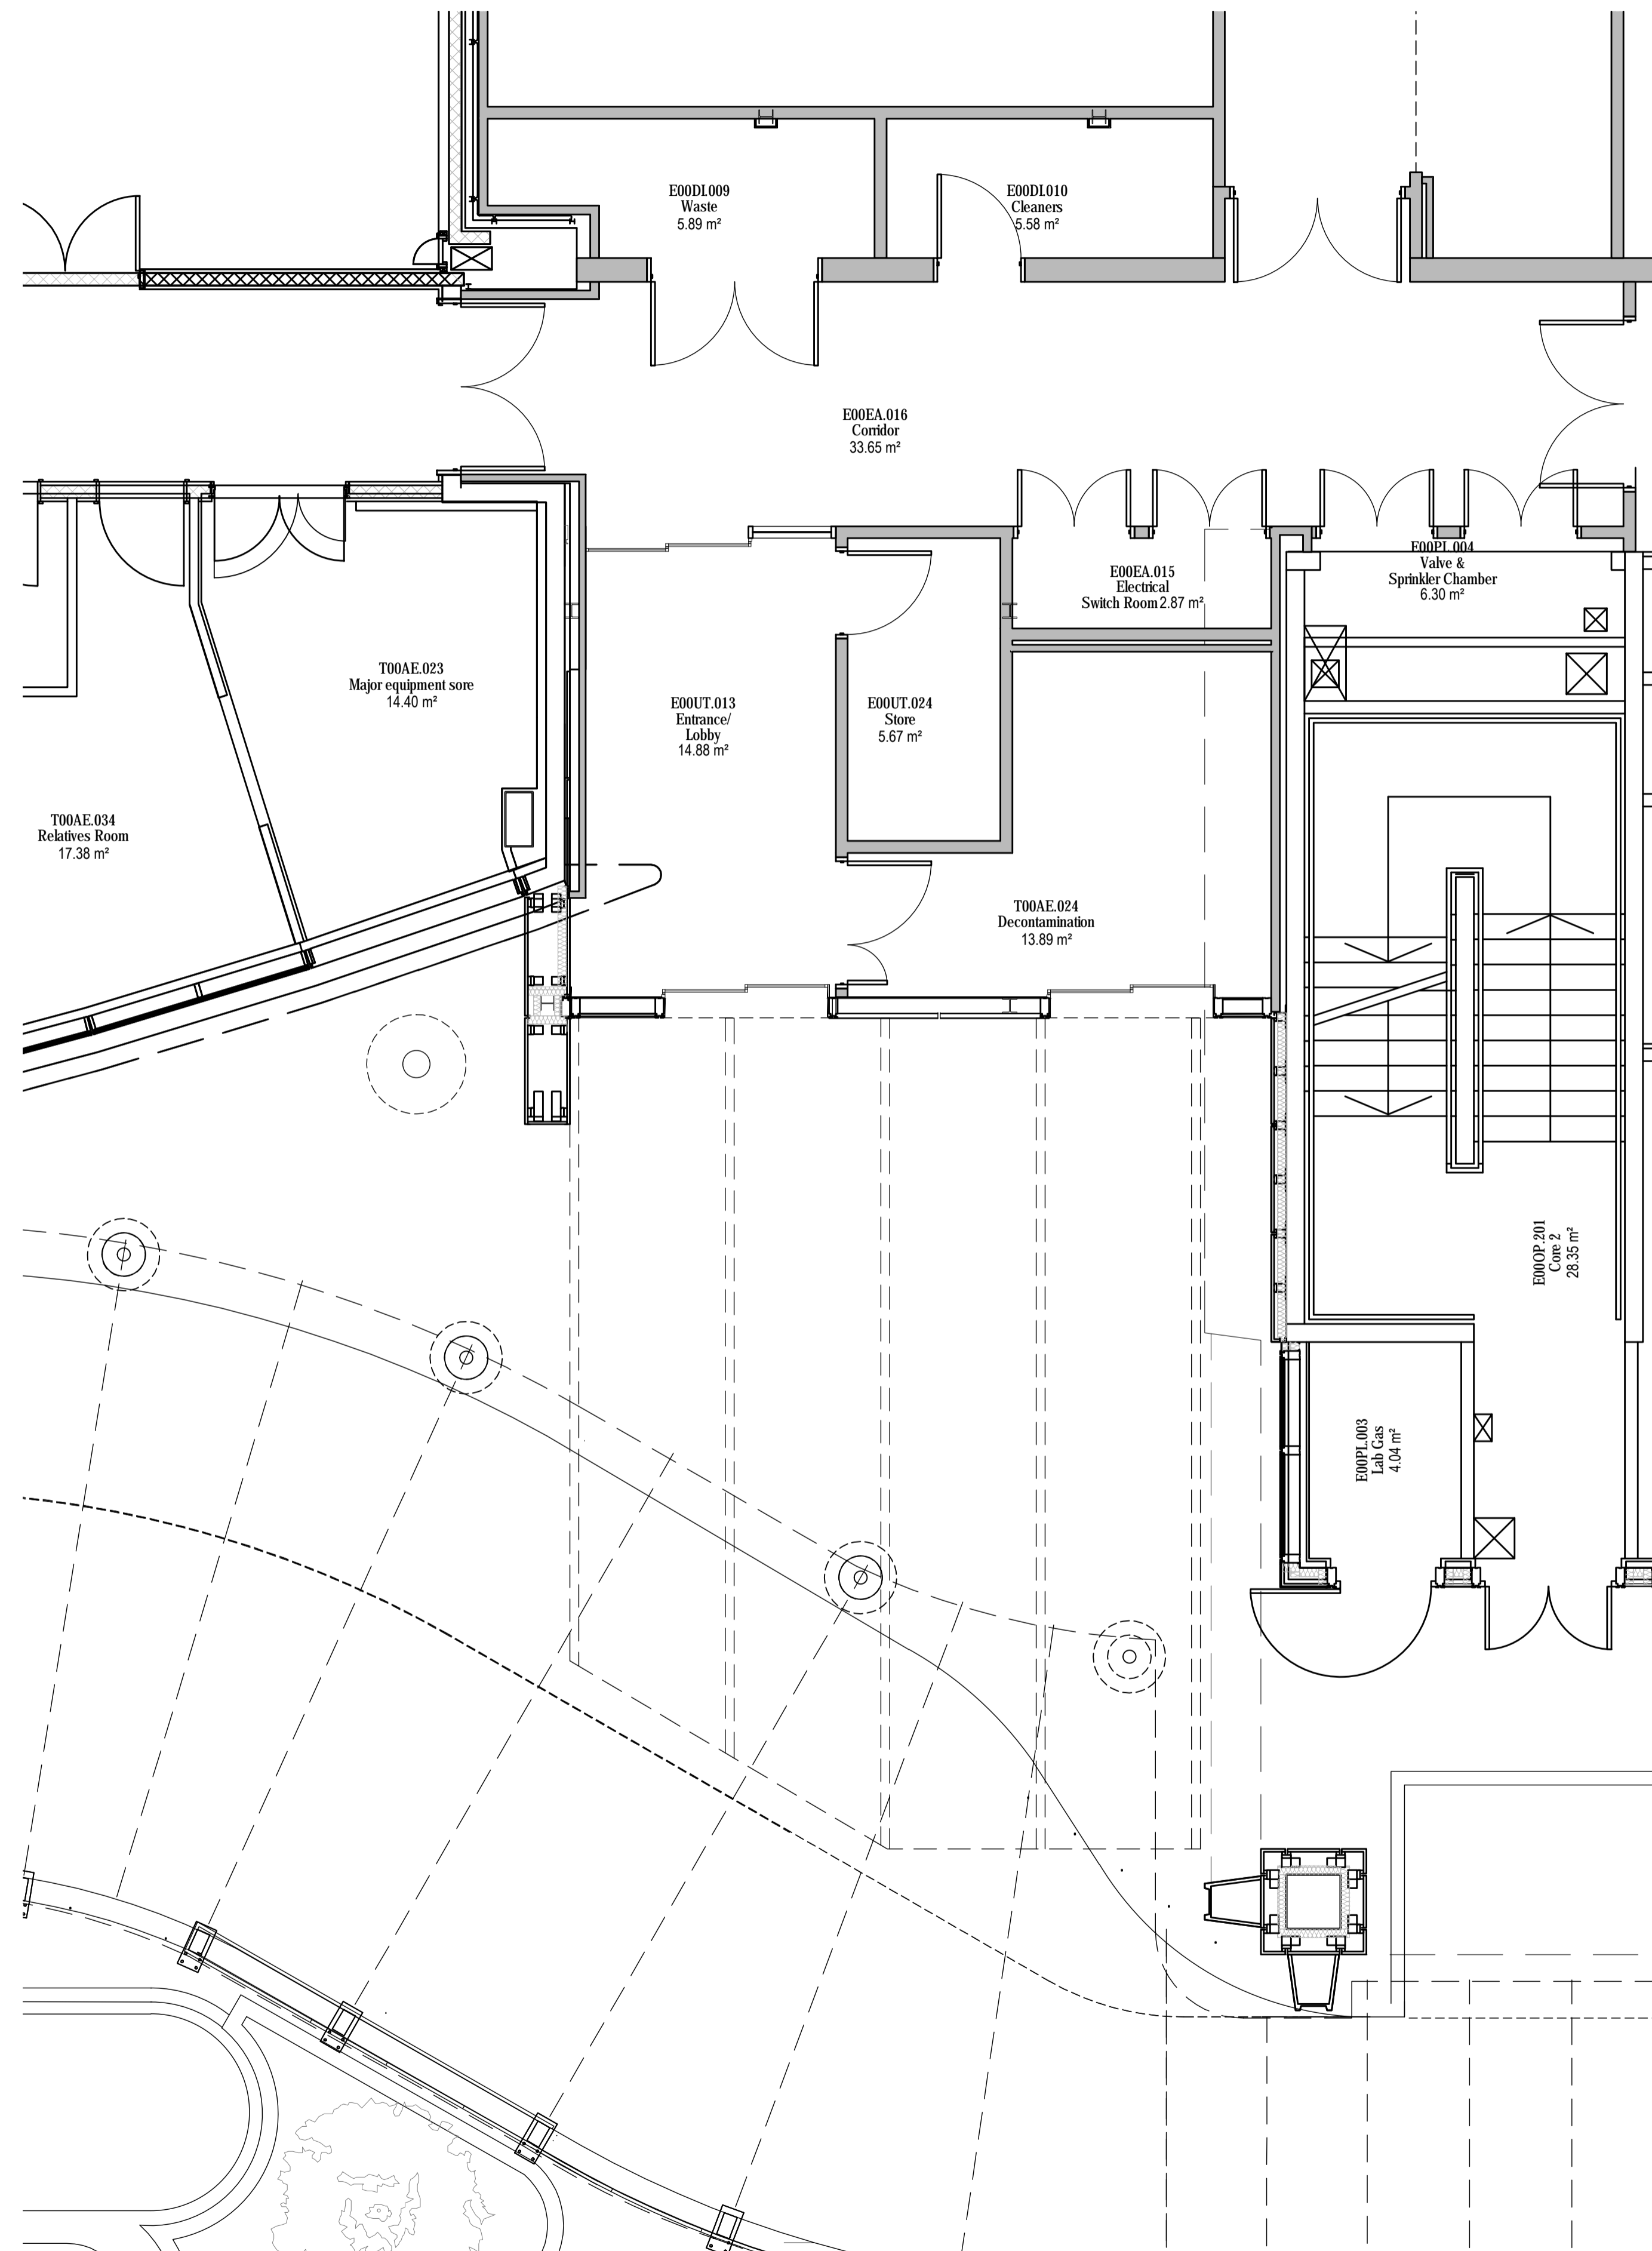

Rev	Date	Comment	L1 - L2
B	24.06.2016	Entrance spine wall kbgh reduced.	rRH - HJ
A	15.04.2016	Tender Issue	RH - HJ
*	21.10.2015	First Issue	ED - RJ

Key - L1 = level 1 drawn L2 - level 2 checked

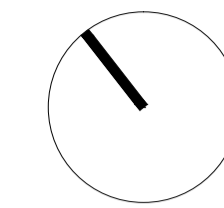

LONDON
 200 Upper Richmond Road
 London SW15 2SH
 T +44 (0)20 8780 1800
 E design@pmdevereux.com
 W www.pmdevereux.com

a PM Group company

CLIENT
 HMU

PROJECT
 A&E Redevelopment
 Phase 6

TITLE
 Proposed Plan Beaumont
 Place Entrance

SCALE @ A1	STATUS
1:50	Tender
DRAWING NUMBER	REVISION
GB101011020	L-106 B