
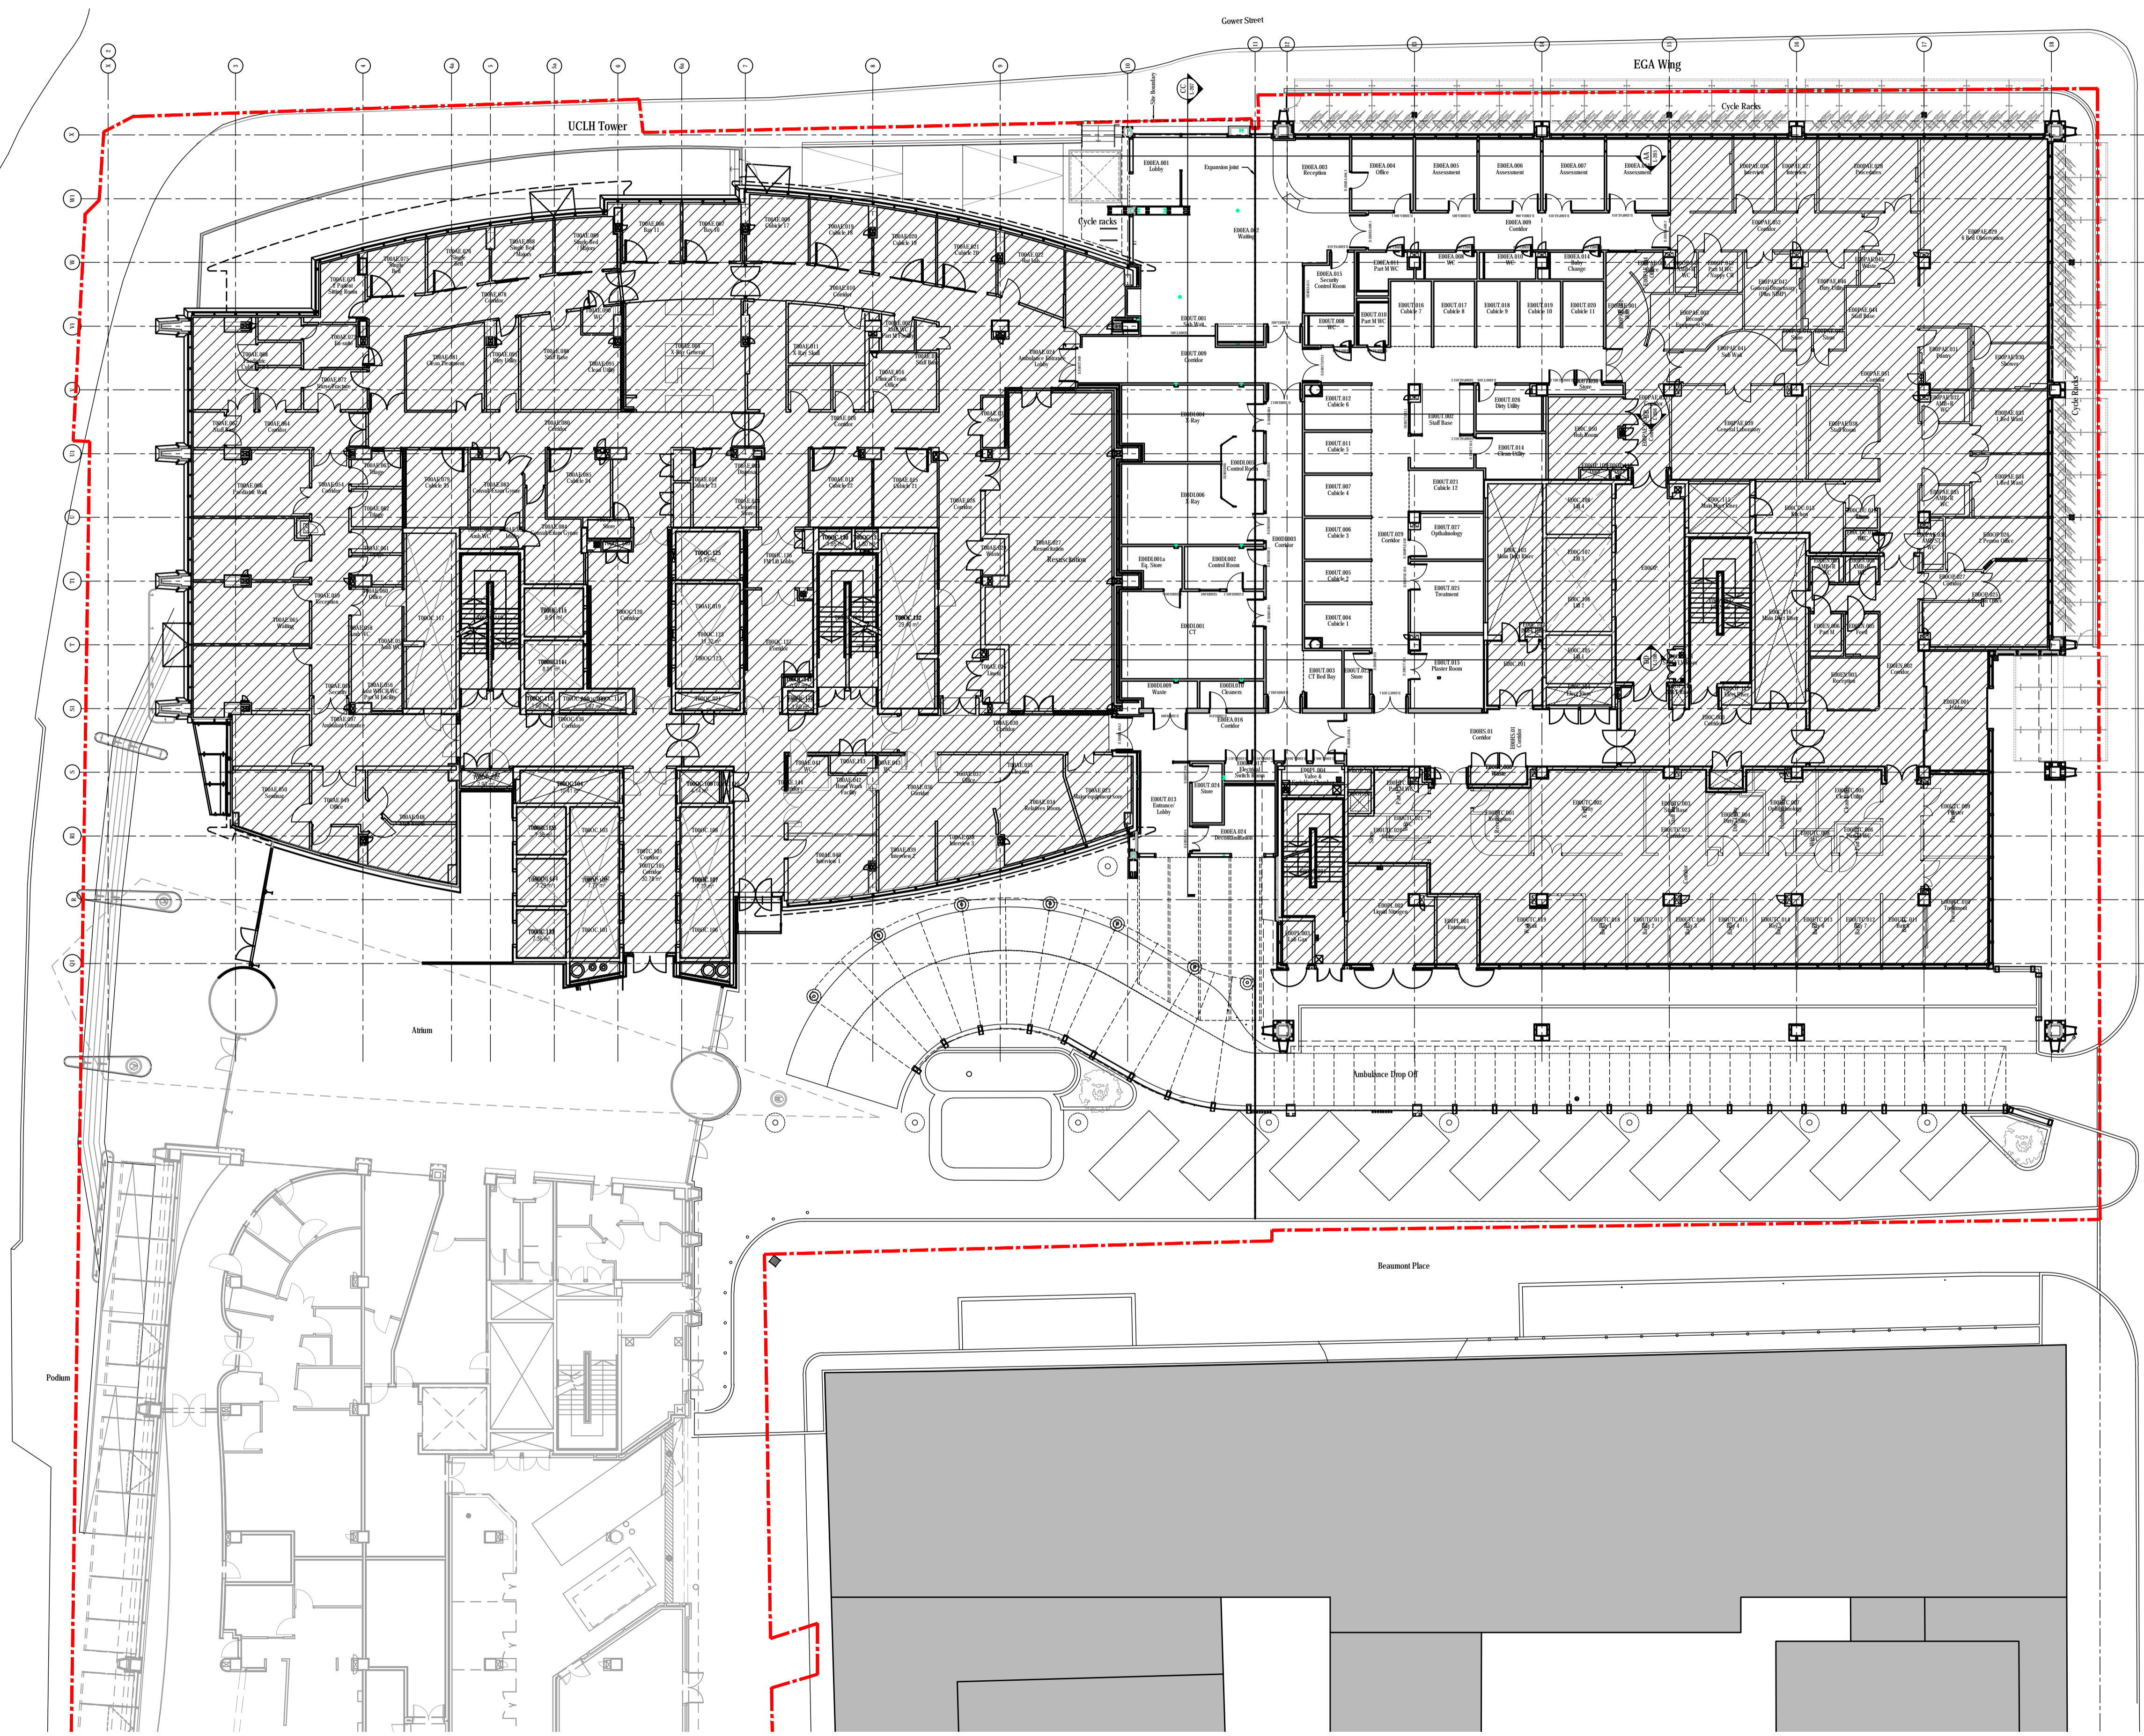
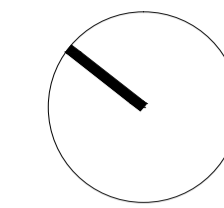


NOTES  
 DO NOT SCALE THIS DRAWING  
 THIS DRAWING IS COPYRIGHT PM DEVEREUX  
 ALL DIMENSIONS TO BE CONFIRMED ON SITE  
 ANY INCONSISTENCIES TO BE REPORTED TO ARCHITECT IMMEDIATELY

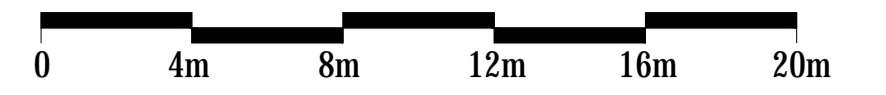

□ Scope of works Phase 6  
 - - - Site Boundary

Rev	Date	Comment	L1	L2
B	24.06.2016	Beaumont Place entrance updated.	RH	HJ
A	15.04.2016	Tender Issue	RH	HJ
*	21.10.2015	First Issue	ED	RH

Key - L1 = level 1 drawn L2 = level 2 checked



LONDON  
 200 Upper Richmond Road  
 London SW15 2SH  
 T +44 (0)20 8790 1800  
 E design@pmdereux.com  
 W www.pmdereux.com

a PM Group company

CLIENT  
 HMU

PROJECT  
 A&E Redevelopment  
 Phase 6

TITLE  
 Proposed Location Plan

SCALE @ A1	STATUS
1:200	Tender
DRAWING NUMBER	REVISION
GB101011020	L-104 B