



NOTES
 DO NOT SCALE THIS DRAWING
 THIS DRAWING IS COPYRIGHT PM DEVEREUX
 ALL DIMENSIONS TO BE CONFIRMED ON SITE
 ANY INCONSISTENCIES TO BE REPORTED TO ARCHITECT IMMEDIATELY

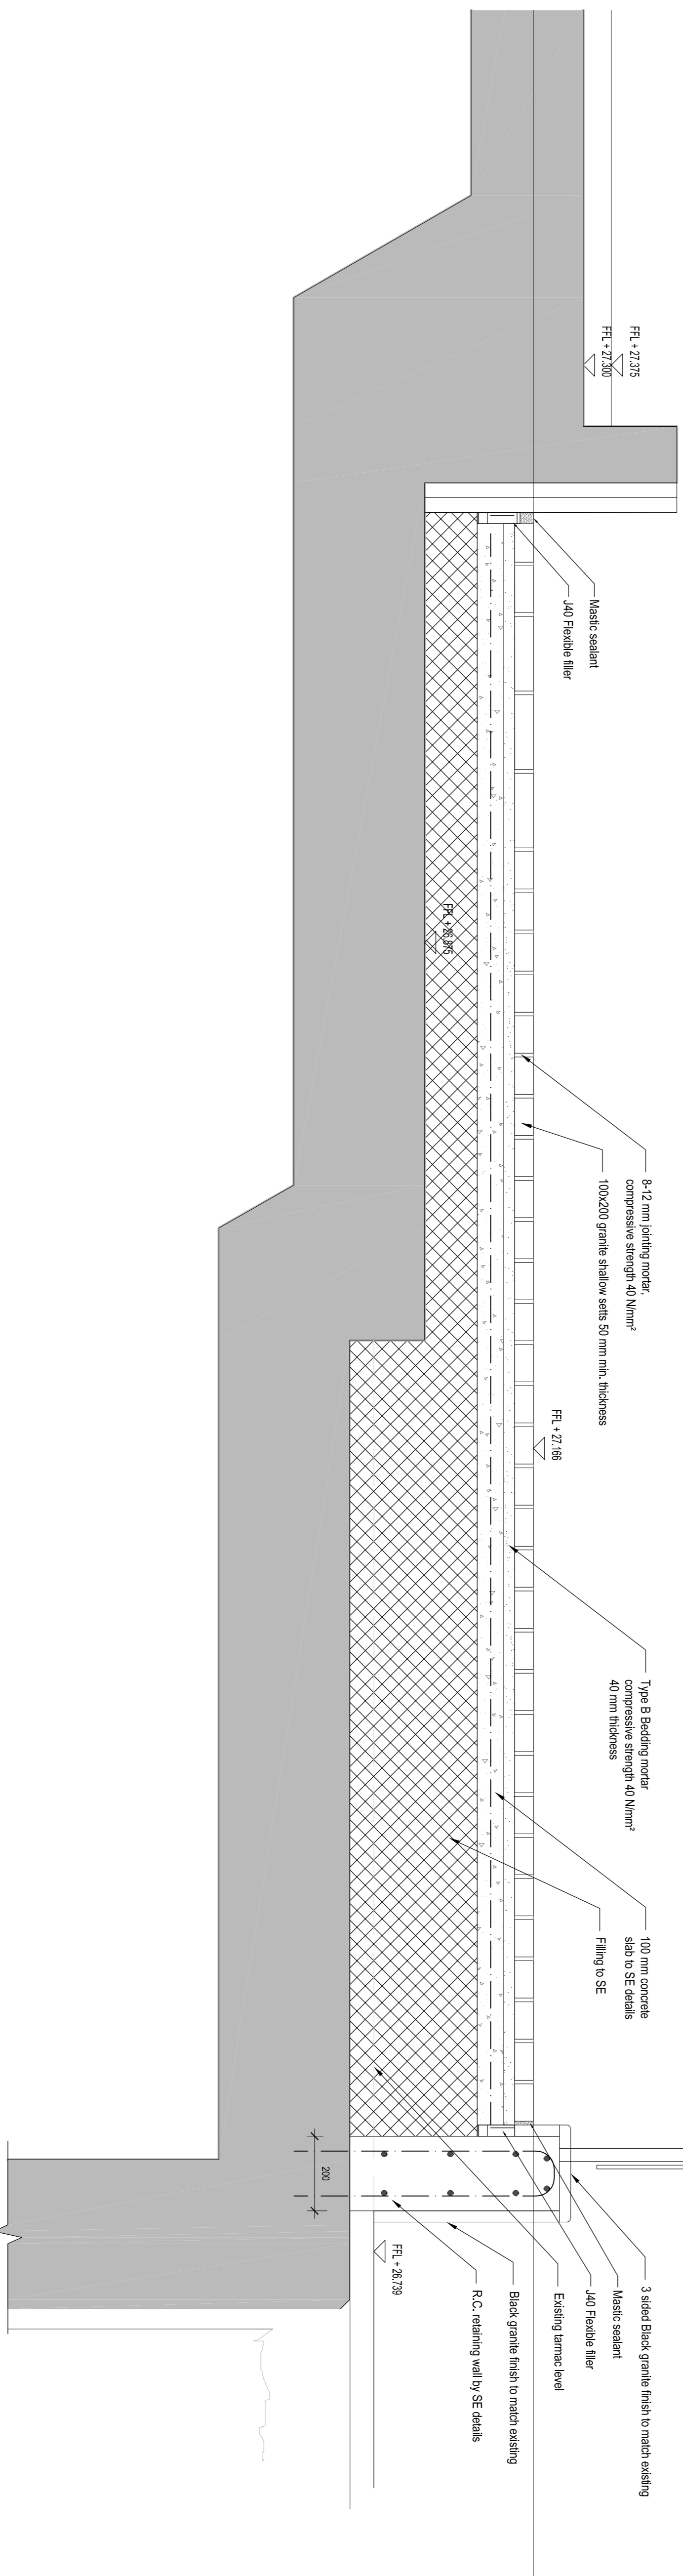

Rev	Date	Comment	Rev	Date	Comment
A	15.04.2016	Tender Issue	RM - HJ		
1	09.02.2016	First Issue	EO - RH		

Key - L1 = level 1 drawn L2 = level 2 shaded

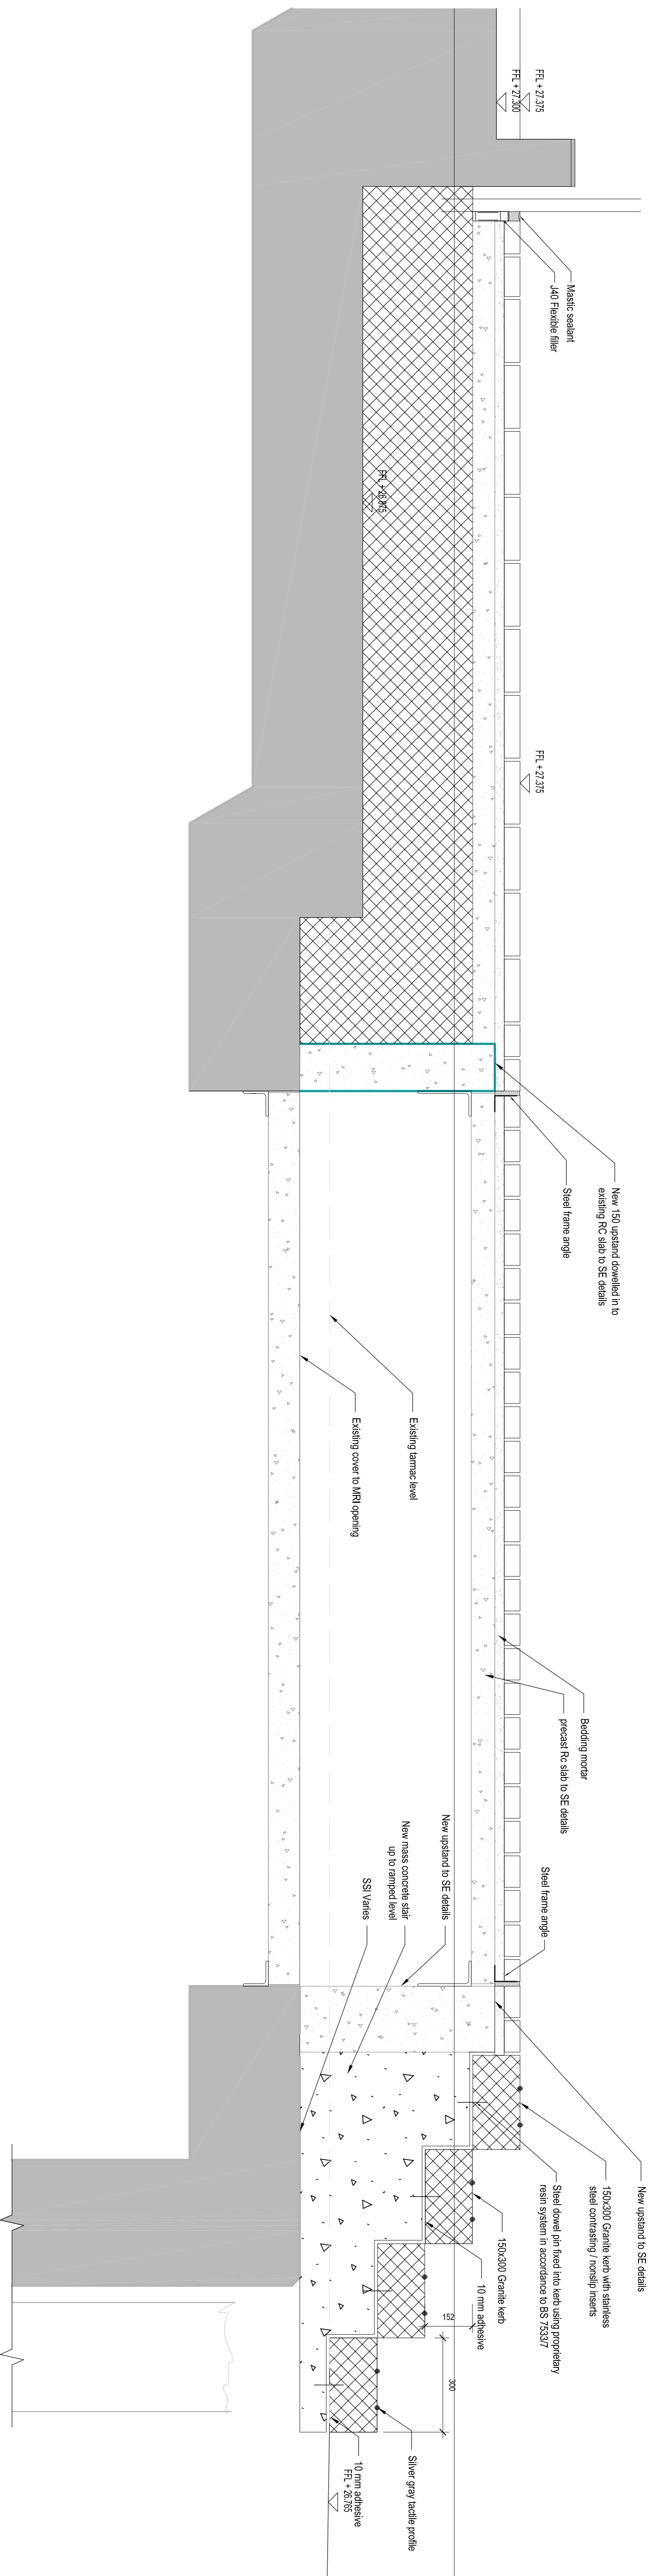

LONDON
 200 Upper Richmond Road
 London SW15 2S1
 T +44 (0)20 8731 8000
 E design@pmdevereux.com
 W www.pmdevereux.com
 a PM Group company

CLIENT
HMIU

PROJECT
**A&E Redevelopment
 Phase 6**

TITLE
Ramp Cross Sections

SCALE @ A1	STATUS	REVISION
1:10	Tender	
DRAWING NUMBER		
GB101011020	A-901	A