



NOTES
 DO NOT SCALE THIS DRAWING
 THIS DRAWING IS COPYRIGHT PM DEVEREUX
 ALL DIMENSIONS TO BE CONFIRMED ON SITE
 ANY INCONSISTENCIES TO BE REPORTED TO ARCHITECT IMMEDIATELY

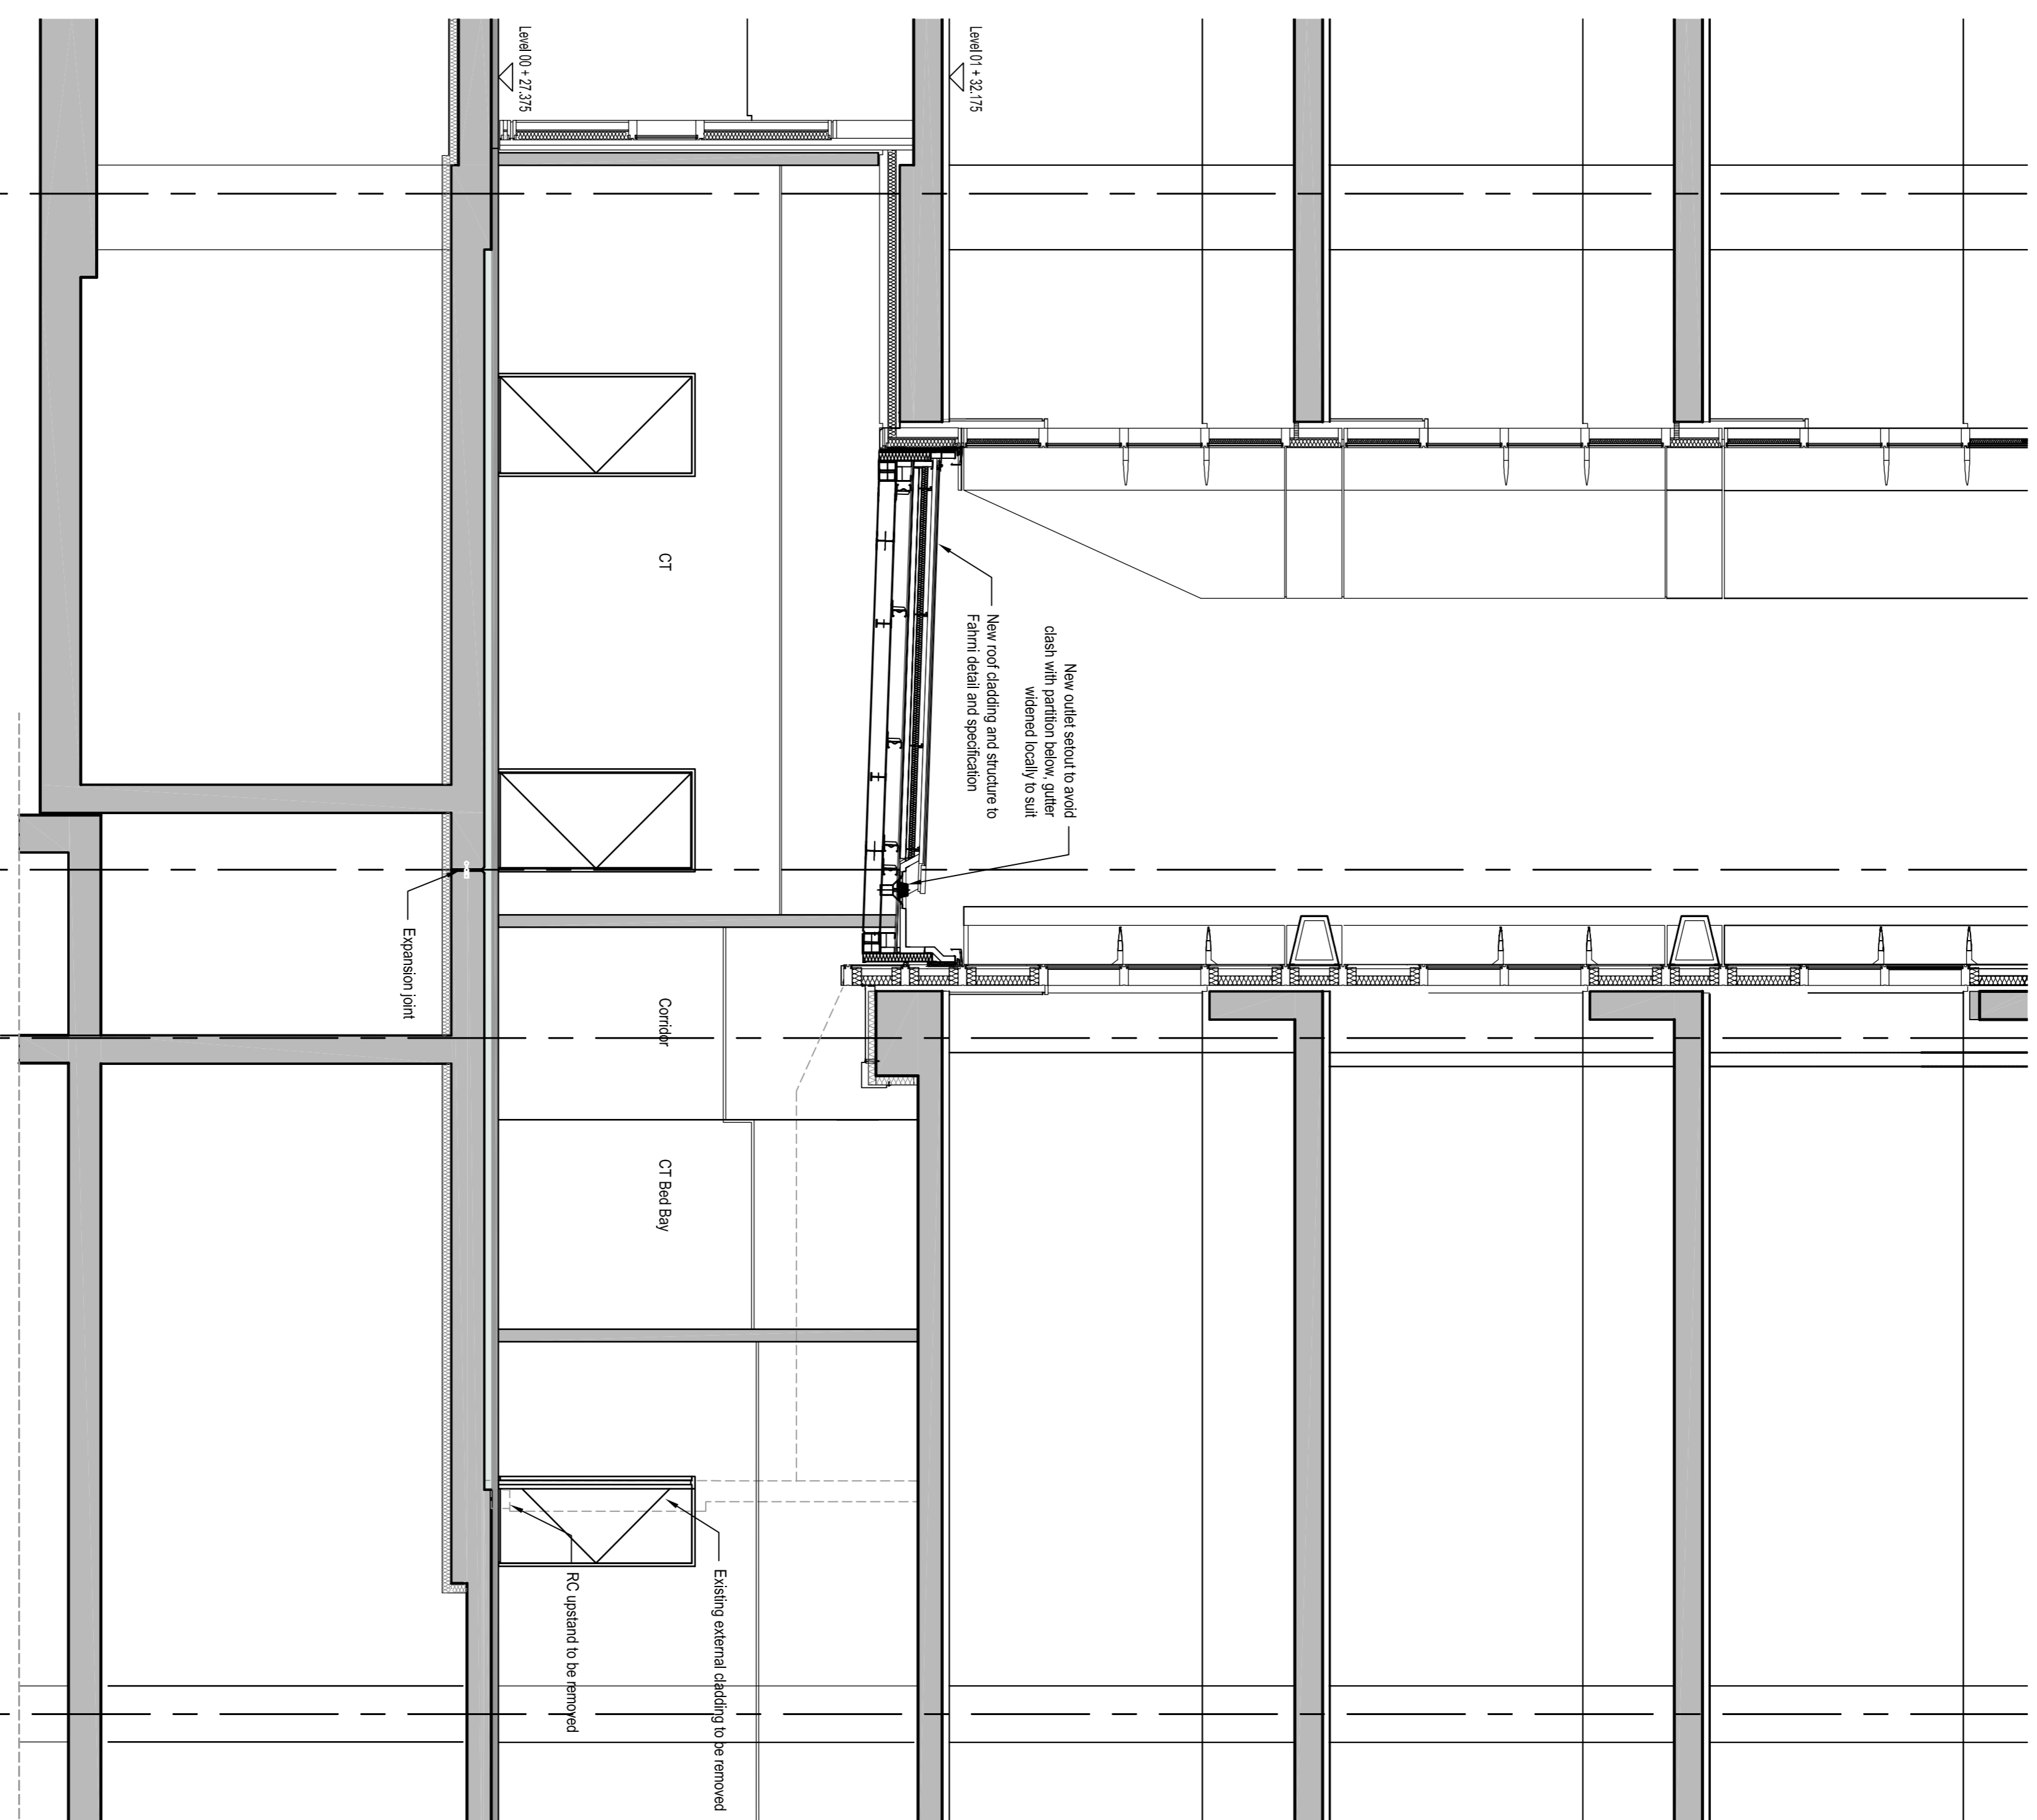

A	15.04.2016	Tender Issue	RM - HJ
•	02.09.2015	First Issue	ED - RJ
Rev	Date	Comment	L1 - L2

Key - L1 = level 1 drawn L2 = level 2 shaded

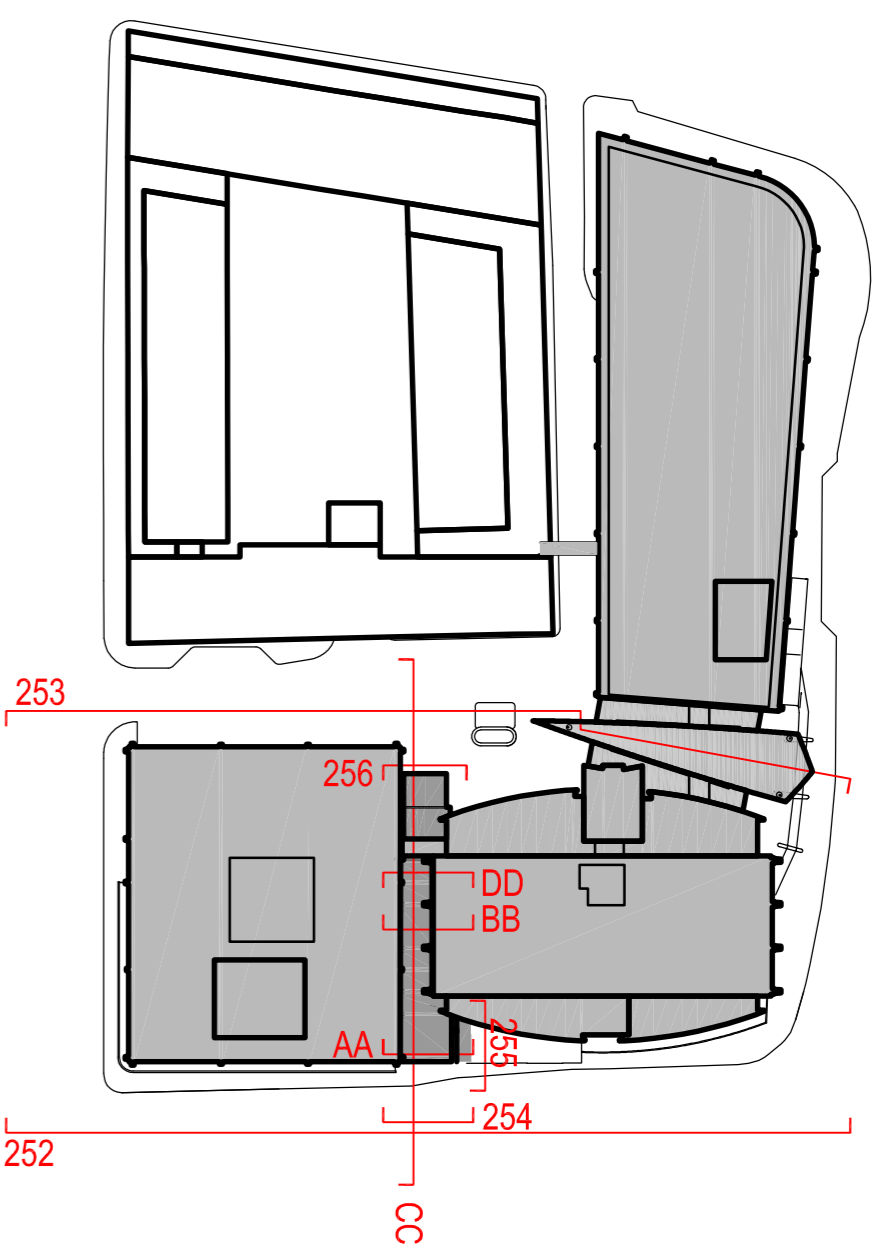

LONDON
 200 Upper Richmond Road
 London SW15 2SF
 T +44 (0)20 8724 4000
 E design@pmderevux.com
 W www.pmderevux.com
 a PM Group company

CLIENT
HMU

PROJECT
**A&E Redevelopment
 Phase 6**

TITLE
Proposed Section DD

SCALE @ A1 STATUS
 1:50 Tender

DRAWING NUMBER REVISION
 GB101011020 L-208 A