

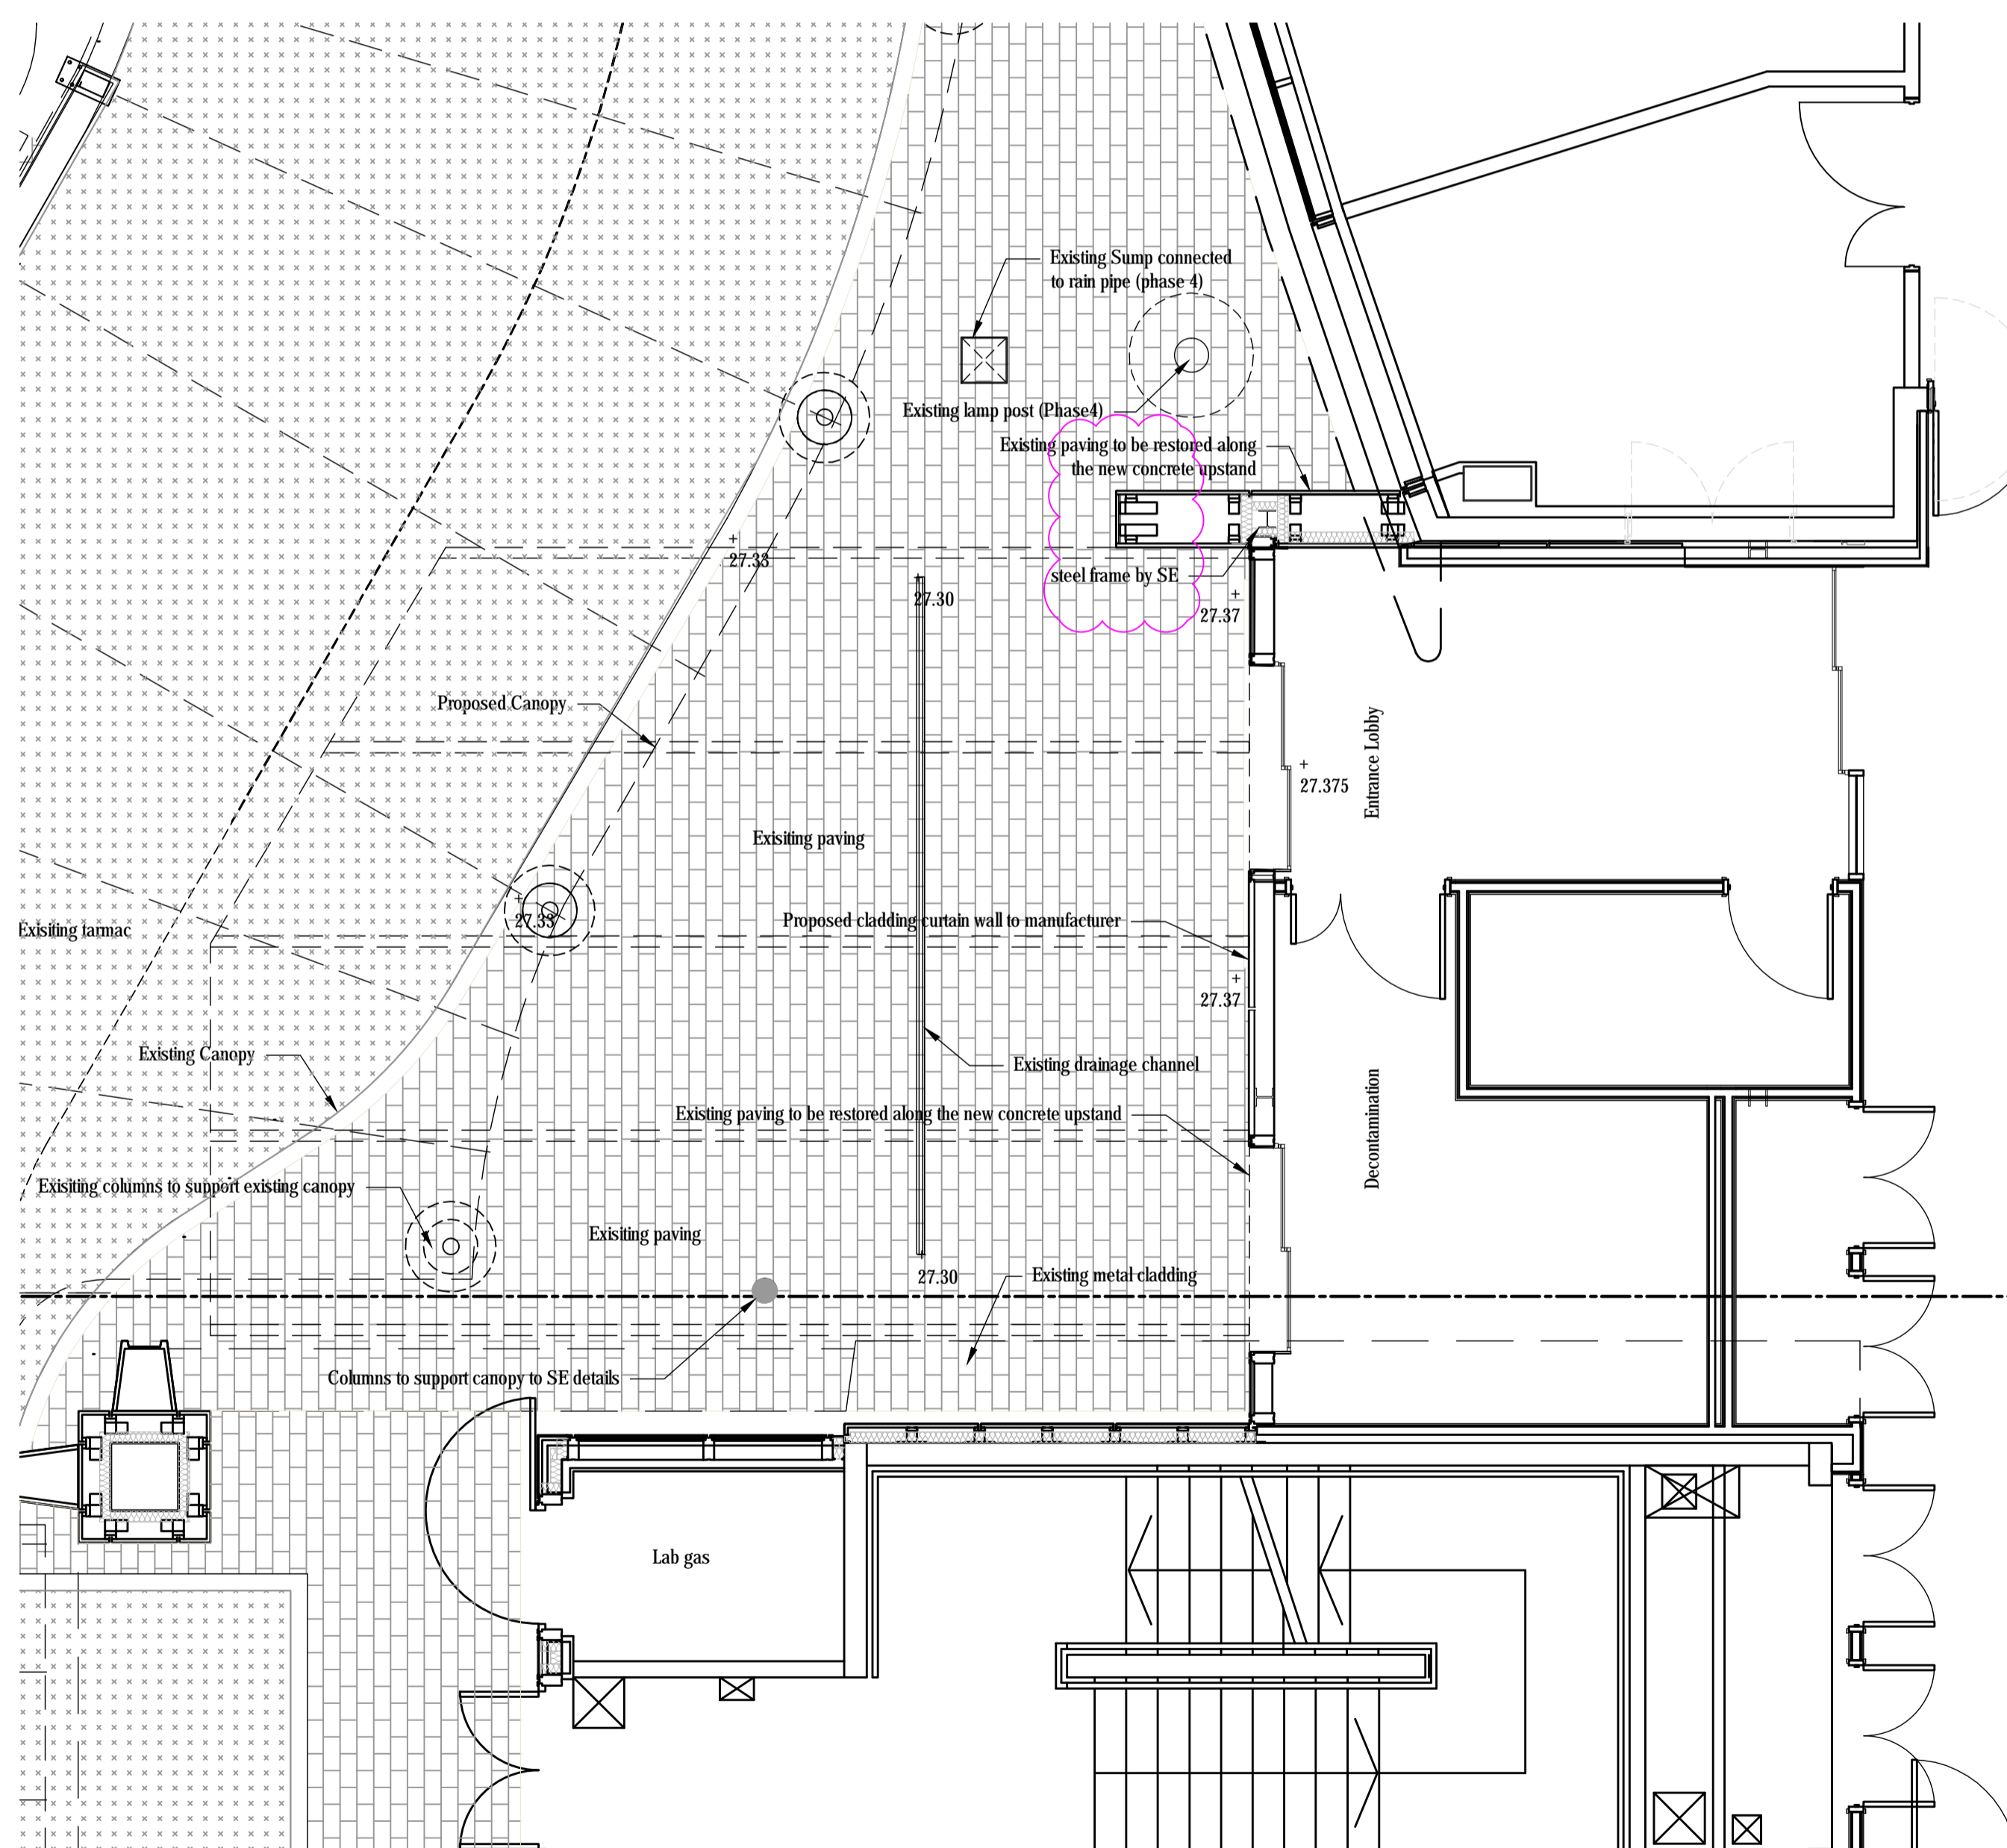
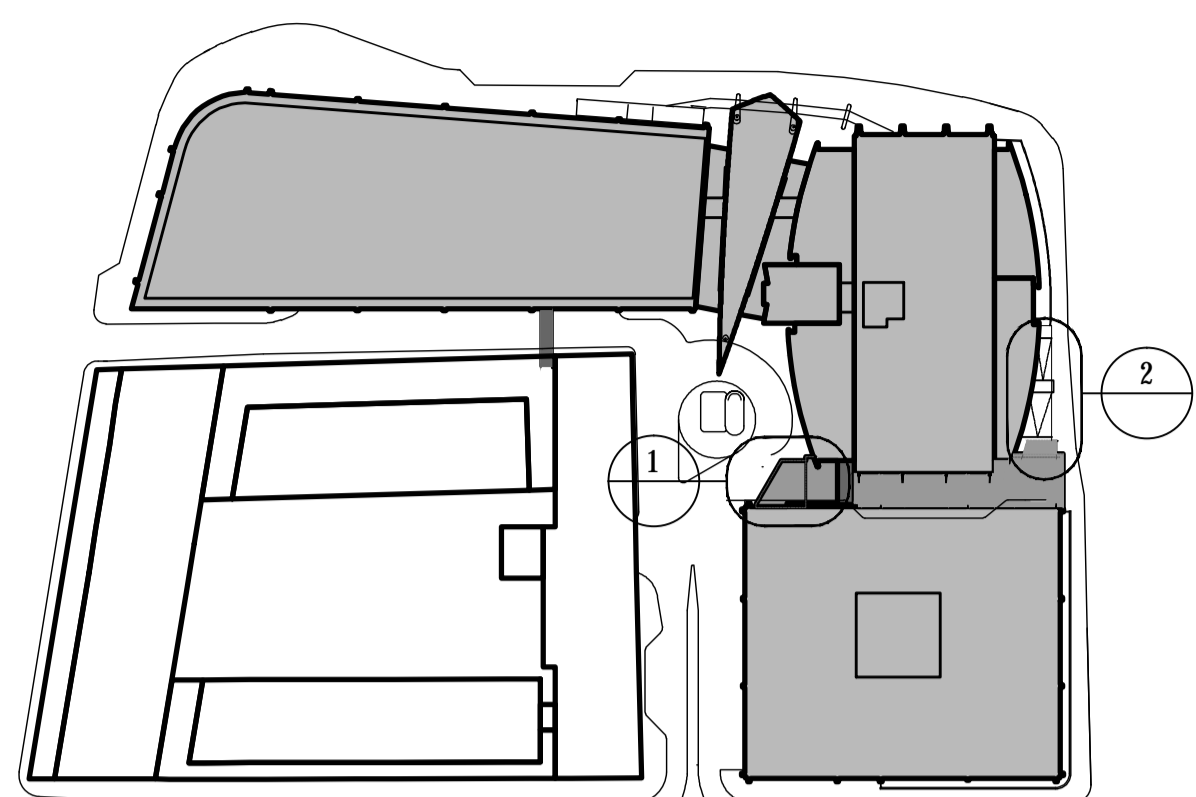


NOTES  
 DO NOT SCALE THIS DRAWING  
 THIS DRAWING IS COPYRIGHT PM DEVEREUX  
 ALL DIMENSIONS TO BE CONFIRMED ON SITE  
 ANY INCONSISTENCIES TO BE REPORTED TO ARCHITECT IMMEDIATELY

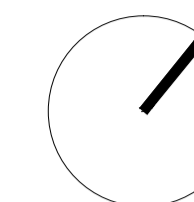

1 Beaumont Place

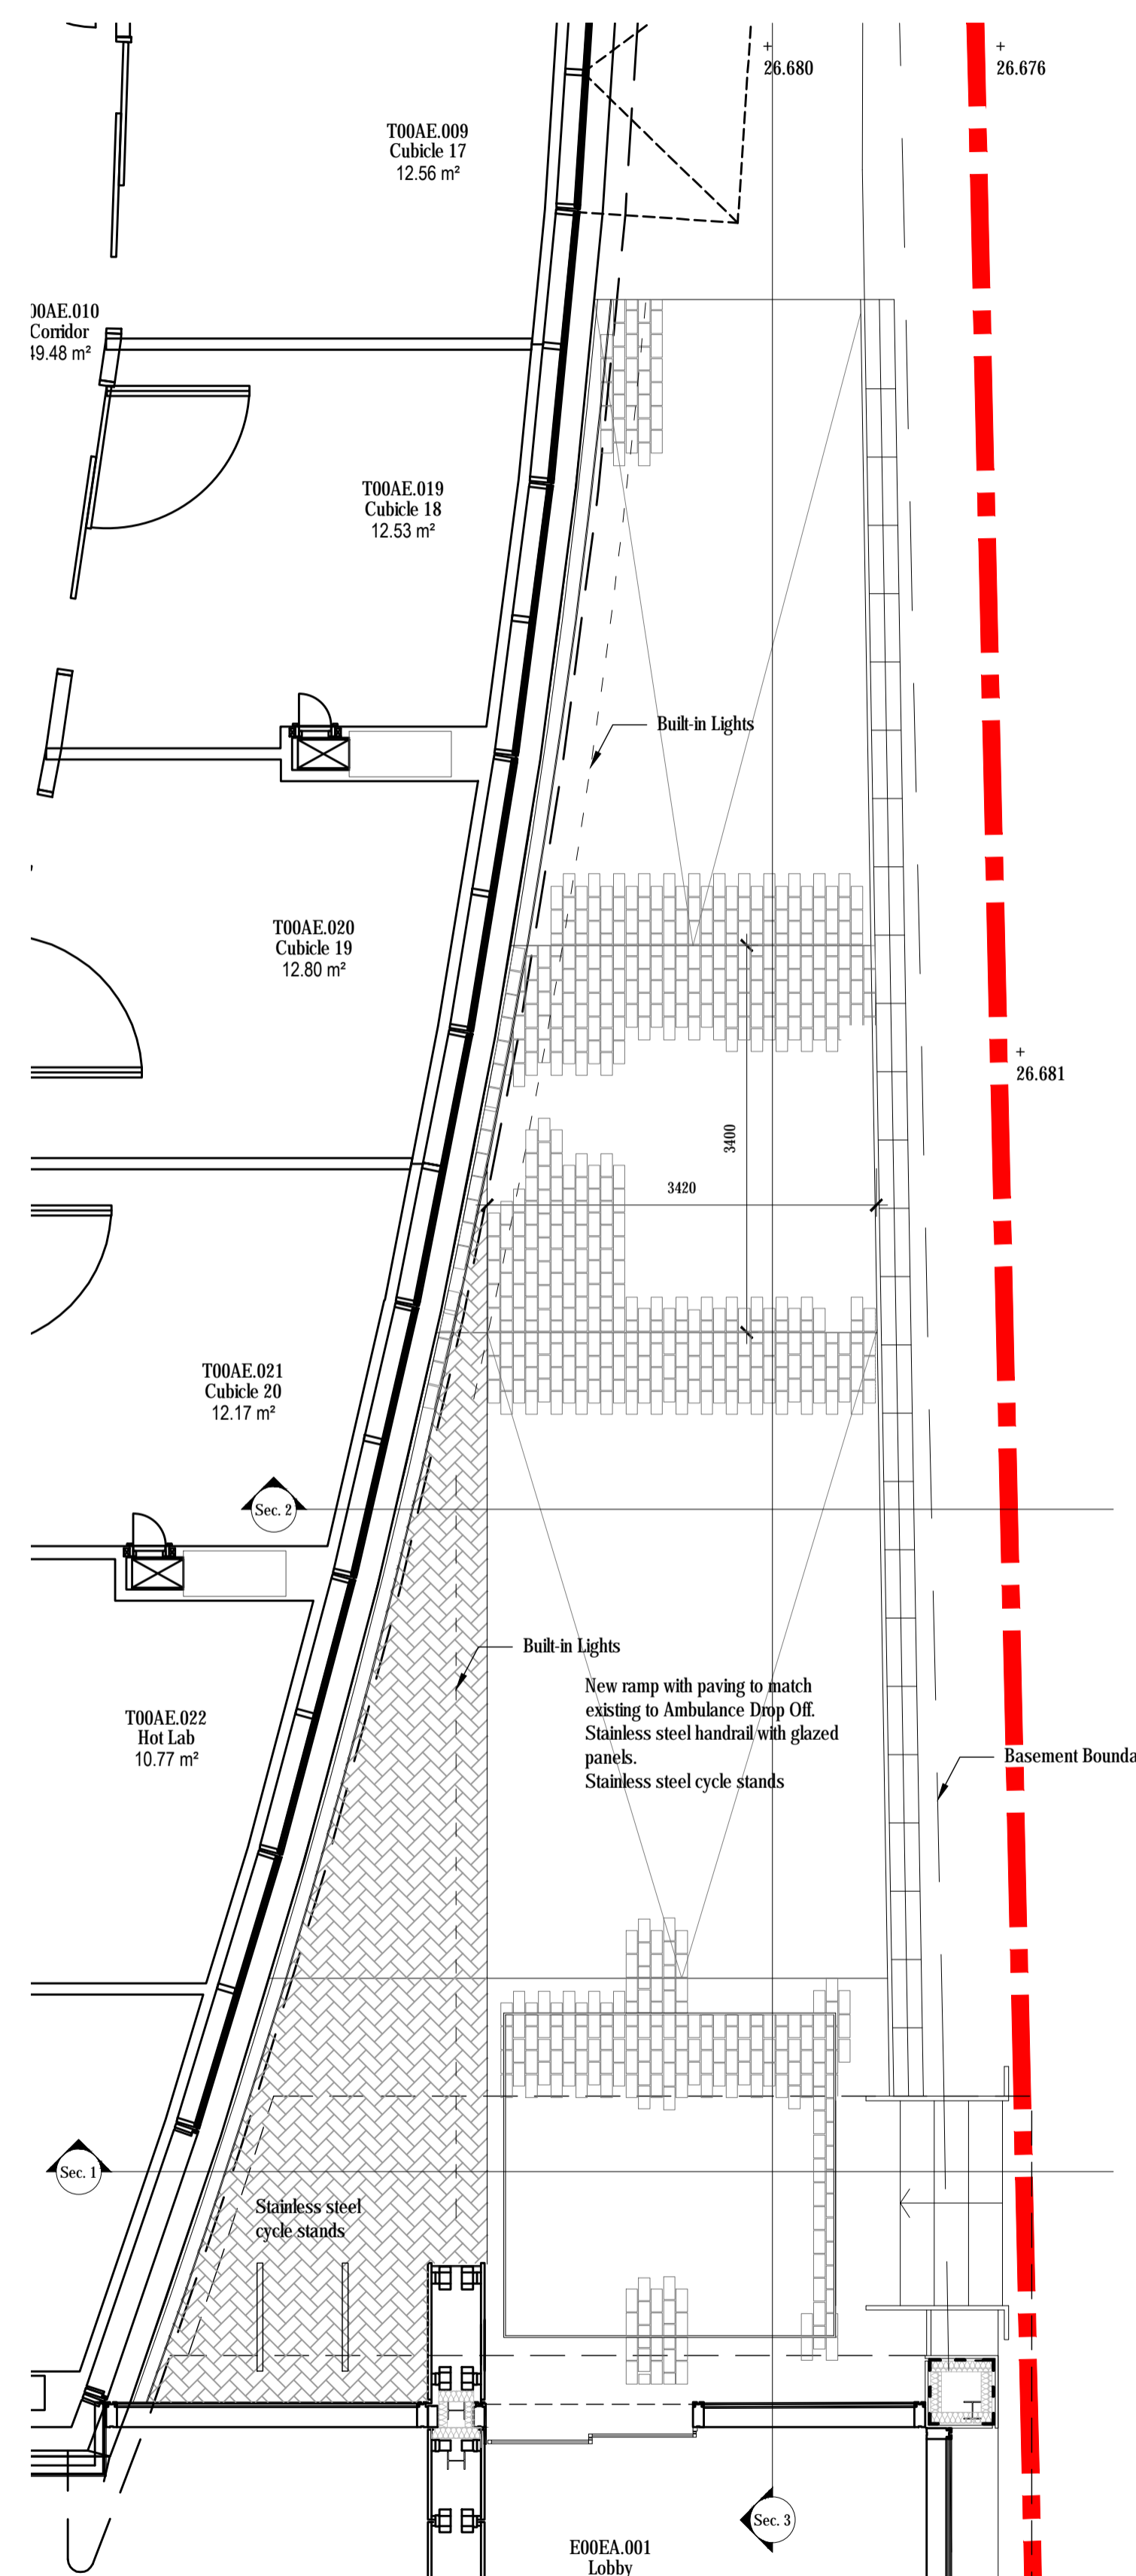

2 Gower Street

Rev	Date	Comment	L1	L2
C	27.06.2016	Spine wall to Beaumont Place entrance reduced in length.	RH	HJ
B	06.05.2016	Tender Issue	RH	HJ
A	15.04.2016	Tender Issue	RH	HJ
*	09.02.2016	First Issue	ED	RH

Key - L1 = level 1 drawn L2 = level 2 checked



LONDON  
 200 Upper Richmond Road  
 London SW15 2SH  
 T +44 (0)20 8780 1800  
 E design@pmdvereux.com  
 W www.pmdvereux.com

a PM Group company

CLIENT

HMU

----

PROJECT

A&E Redevelopment  
 Phase 6

----

----

TITLE

Landscape Plan Gower St,  
 Beaumont PI, EGA Wing  
 Entrance

SCALE @ A1 STATUS

1:50 Tender

DRAWING NUMBER REVISION

GB101011020 L-901 C