



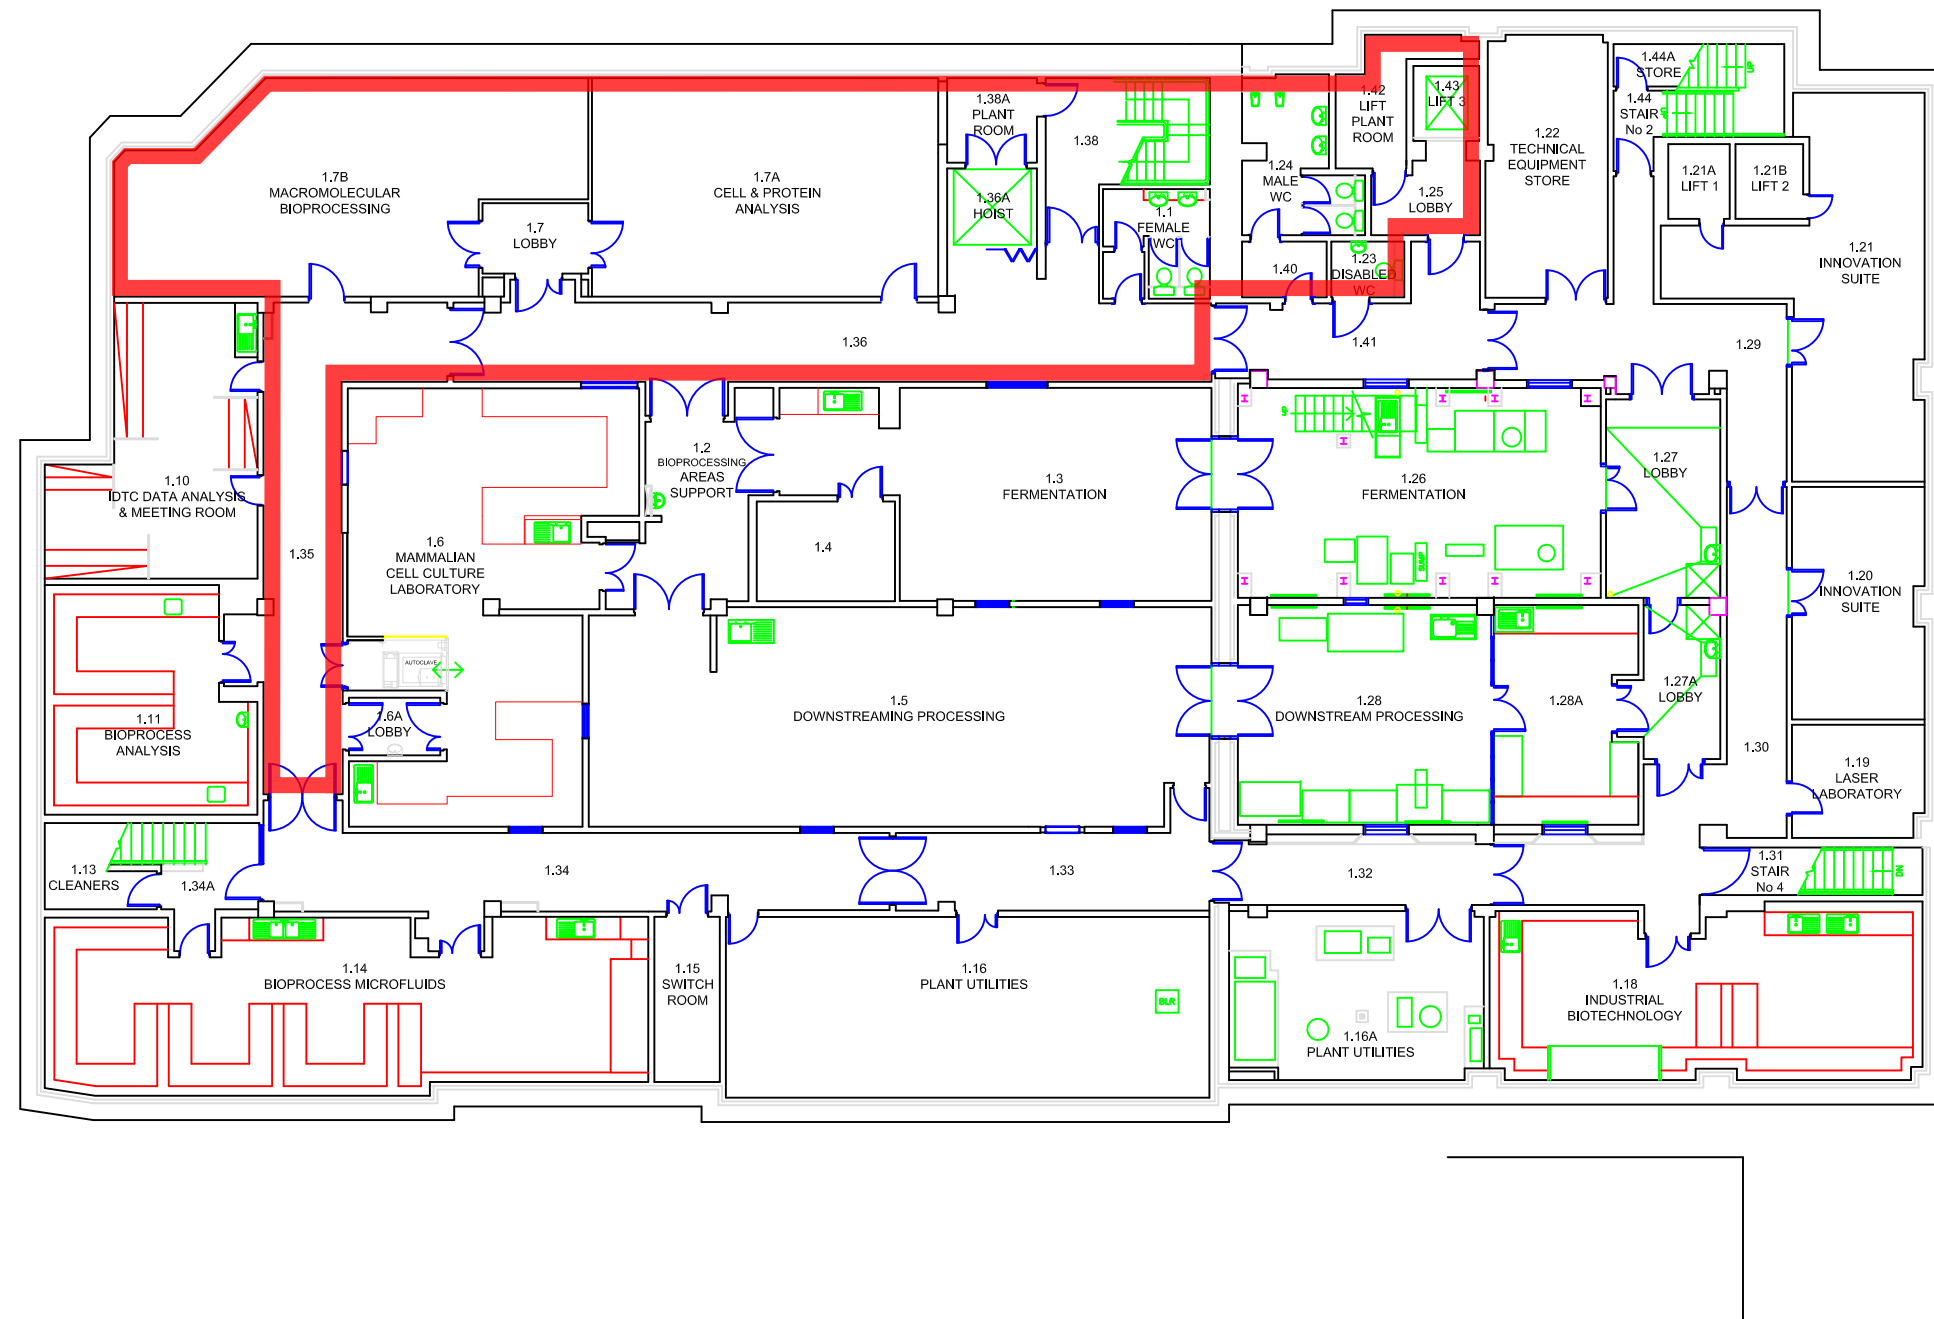

BASE FLOOR PLAN

BERNARD KATZ BUILDING

LEVEL 1 (BASEMENT)

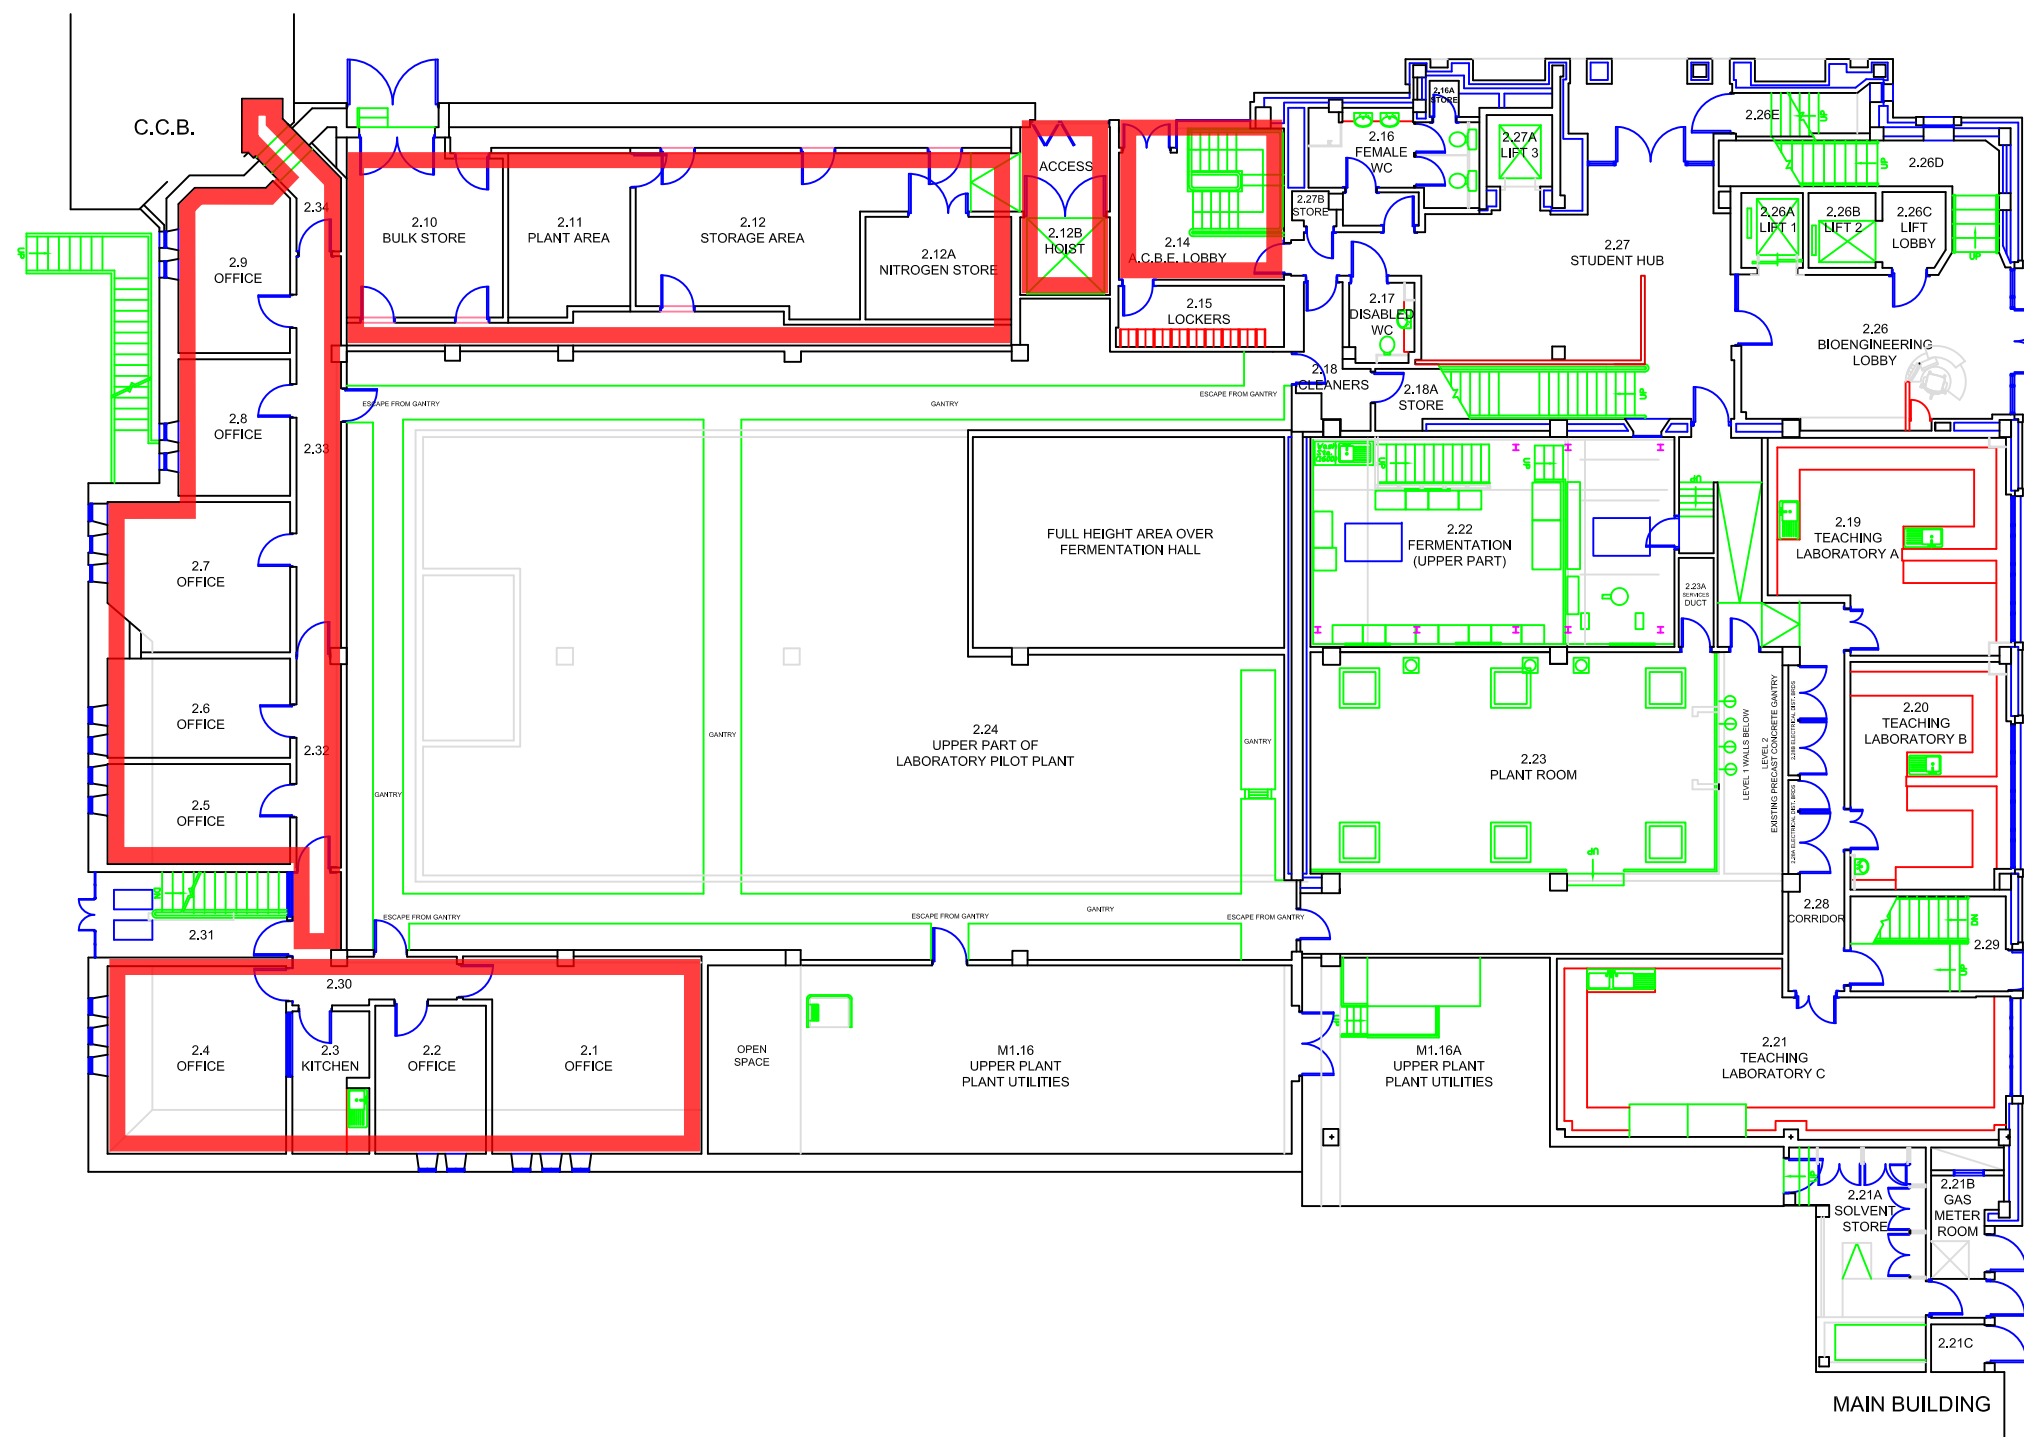


BASE FLOOR PLAN

BERNARD KATZ BUILDING

LEVEL 2

GROUND FLOOR

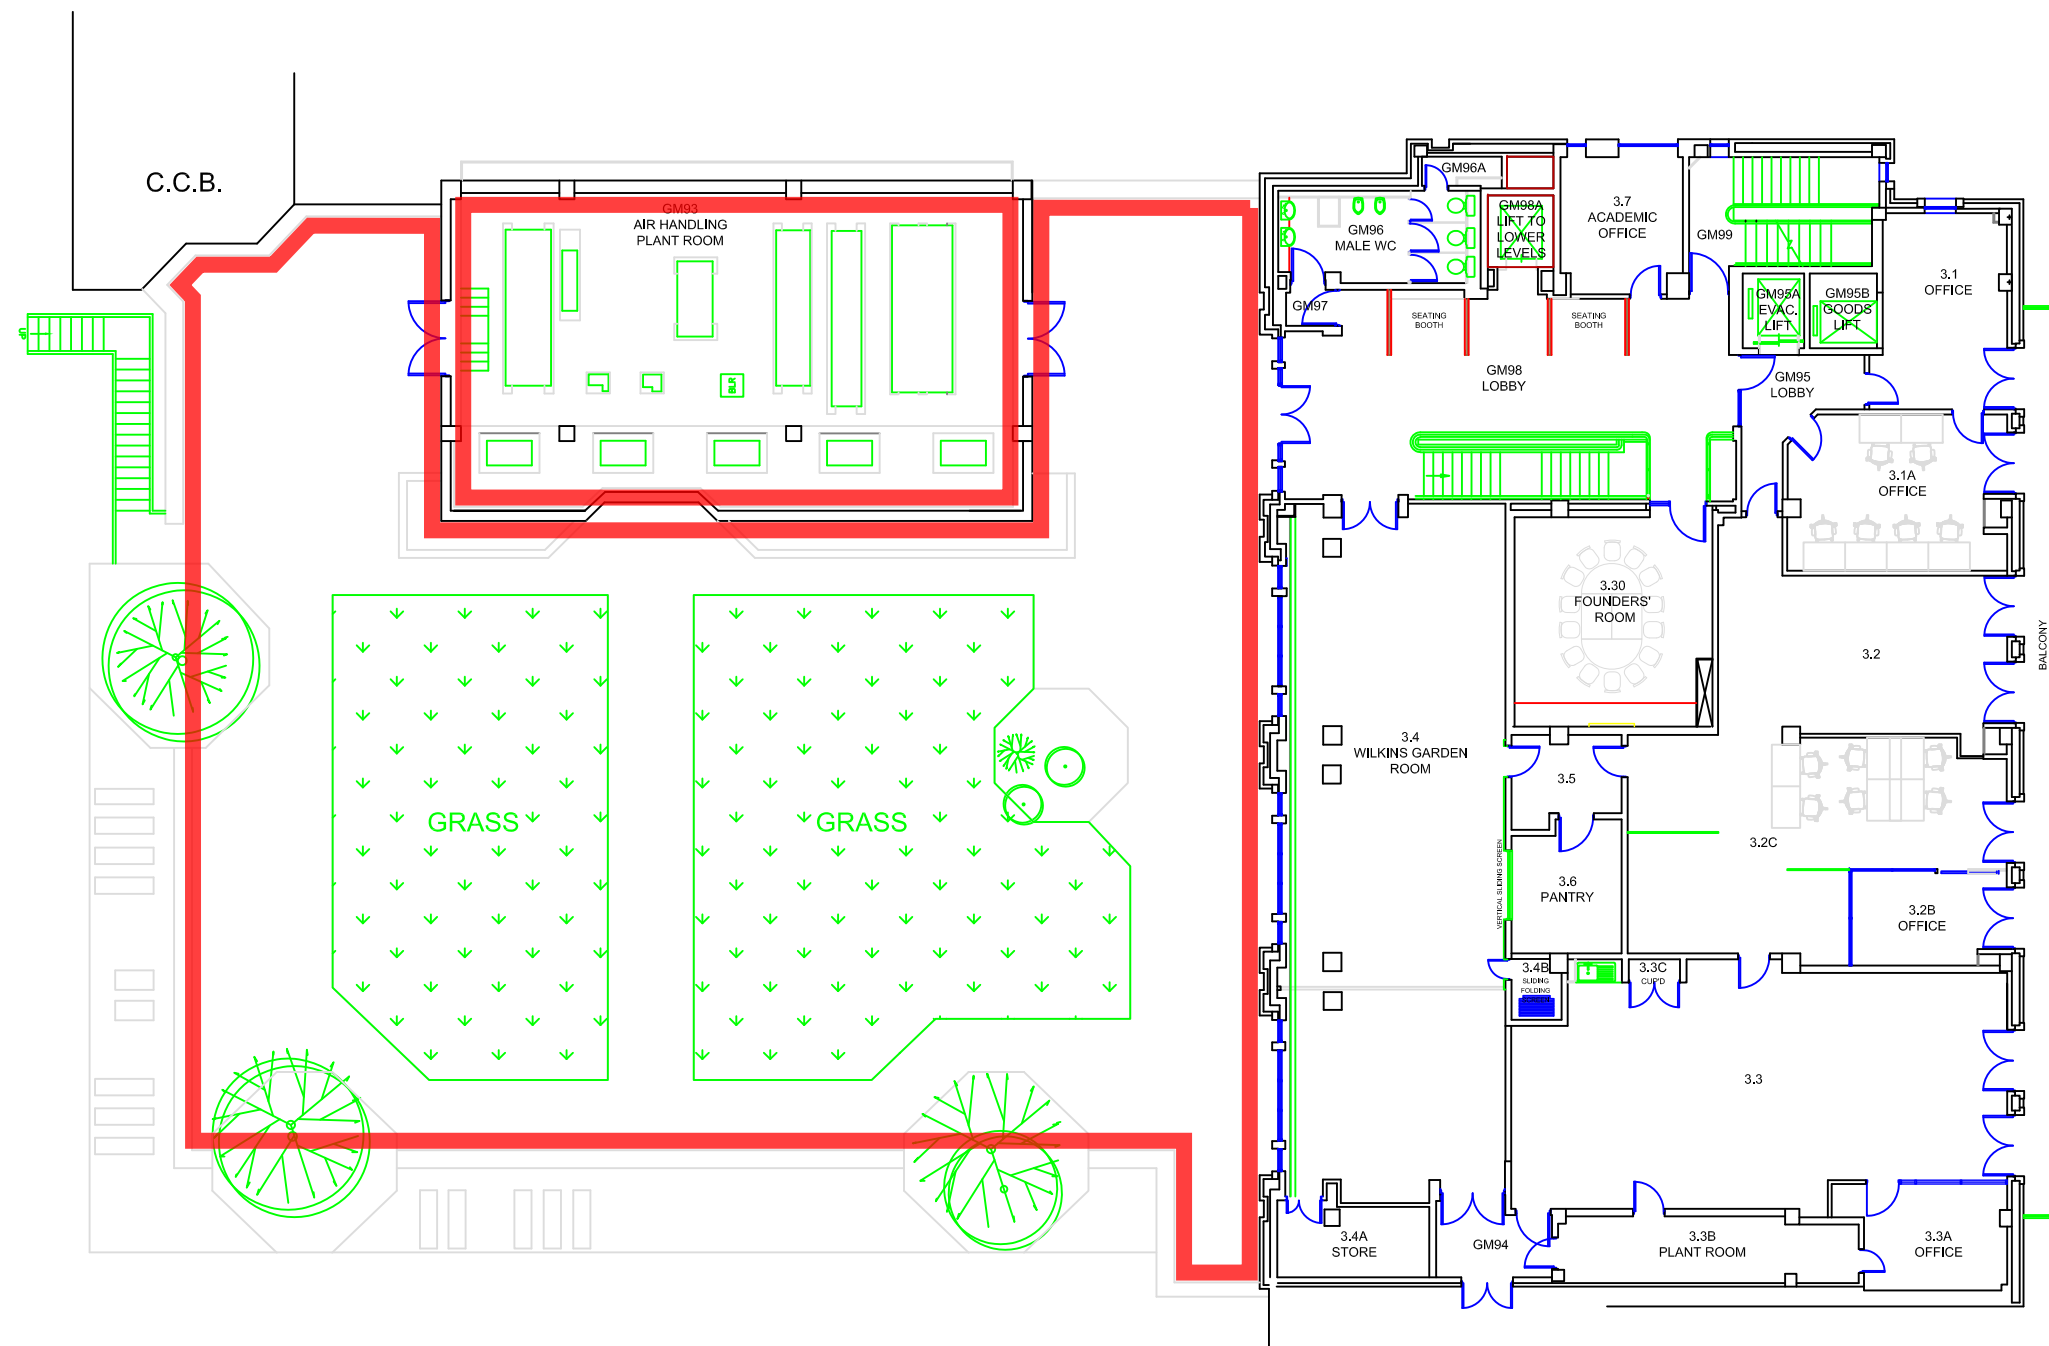

BASE FLOOR PLAN

BERNARD KATZ BUILDING

LEVEL 3

GROUND FLOOR MEZZANINE