



# Base Floor Plan

## BLOOMSBURY THEATRE

### FIRST FLOOR

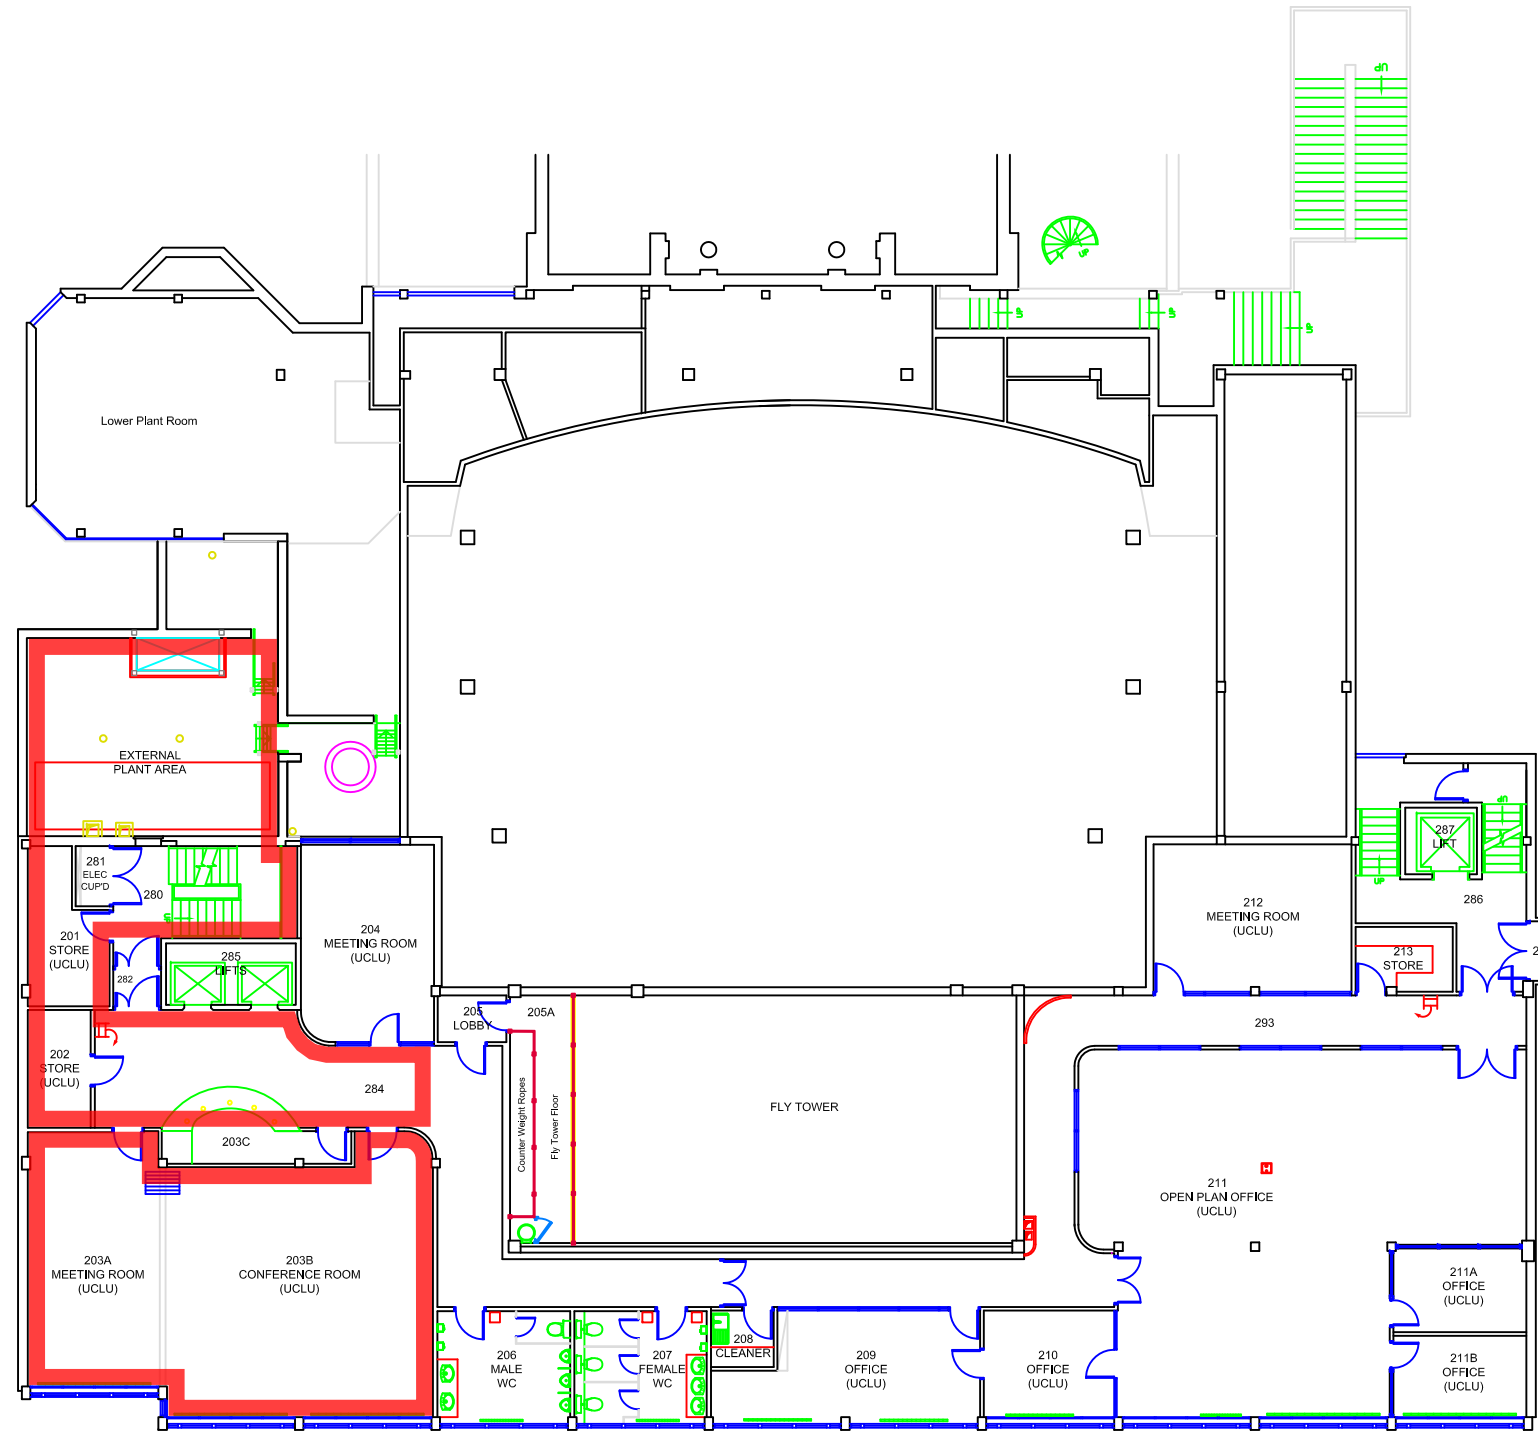


**BASE FLOOR PLAN**  
**BLOOMSBURY THEATRE**  
**SECOND FLOOR**

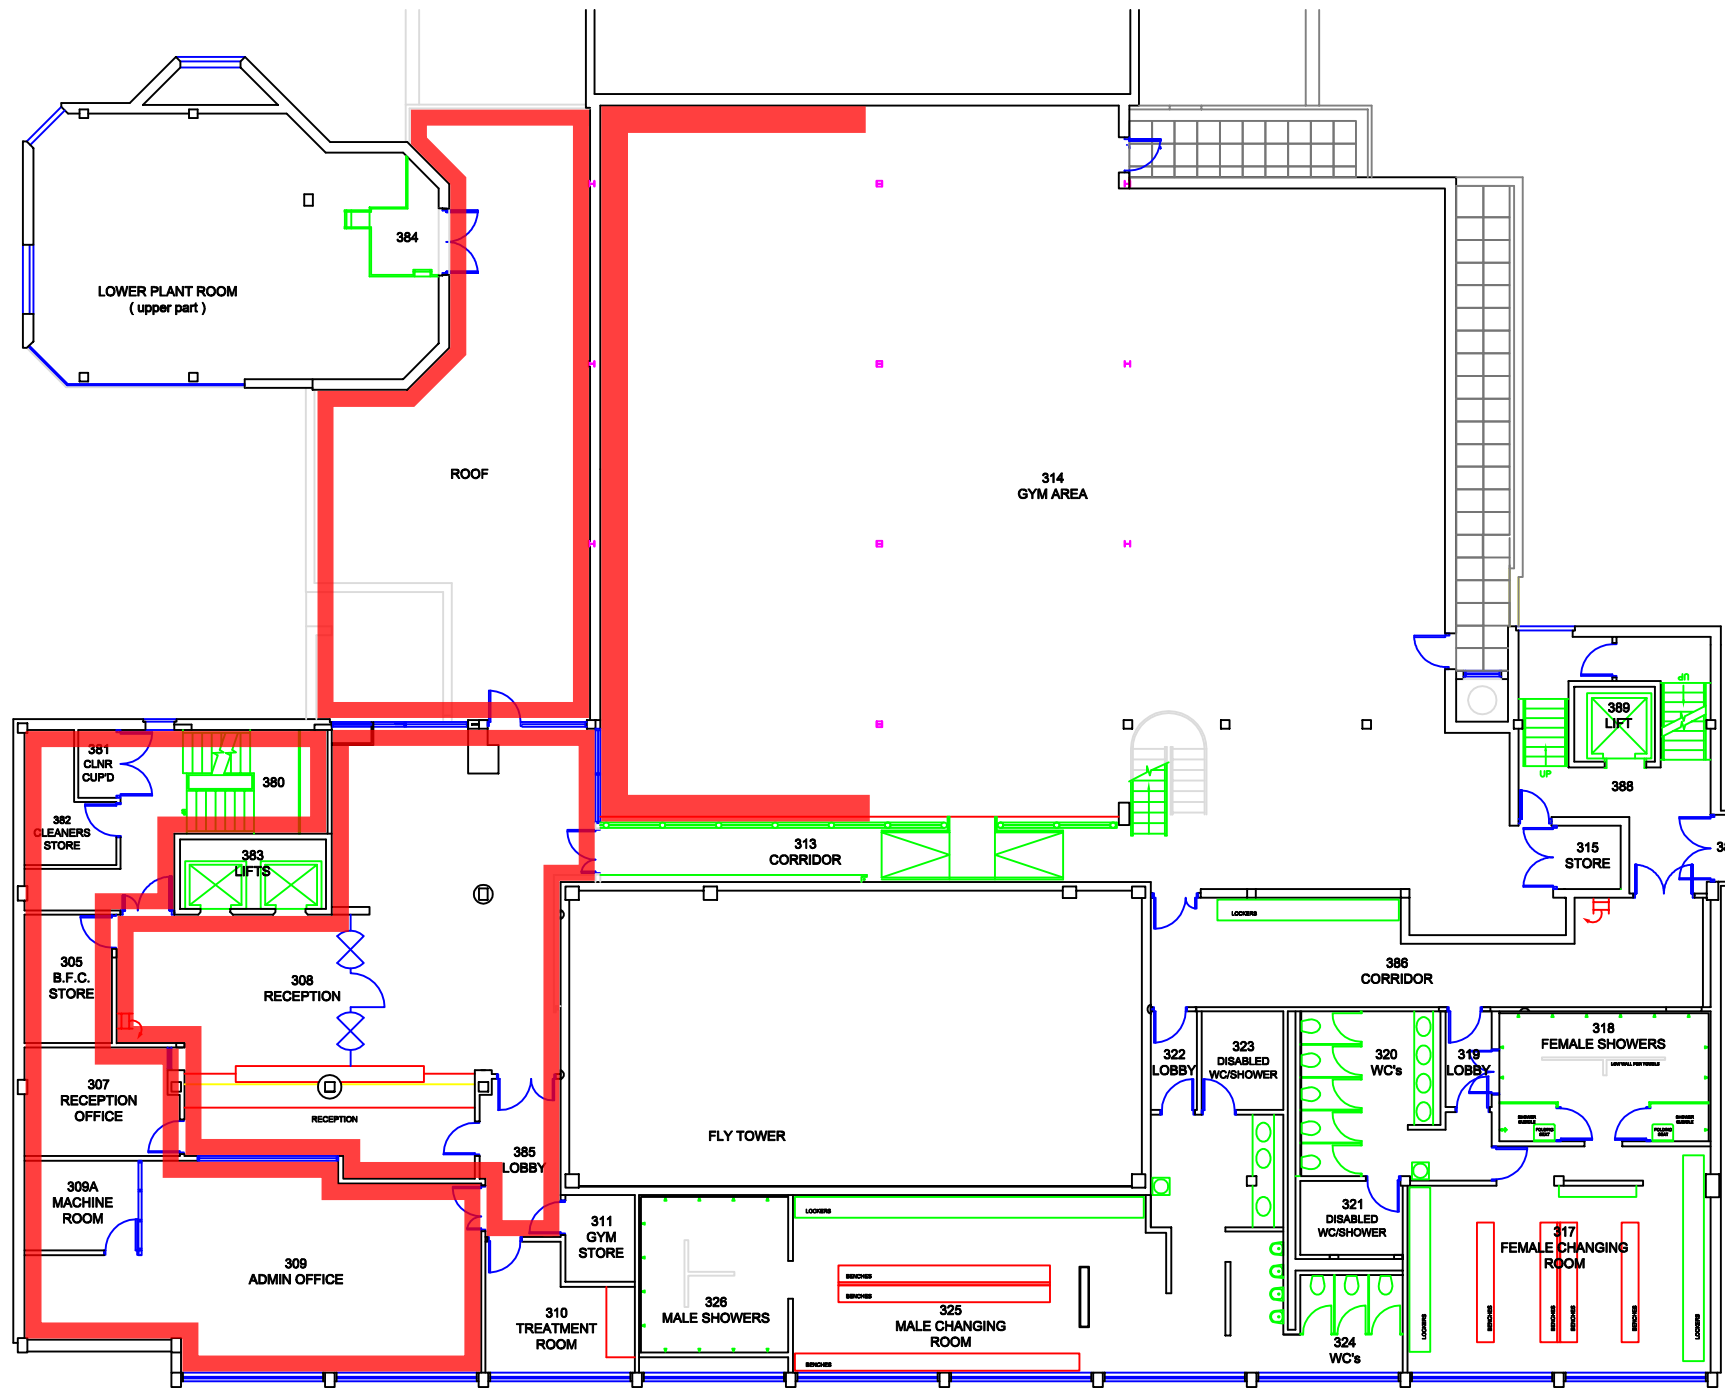


UCL ESTATES  
 GOWER STREET, LONDON WC1E 6BT

**Base Floor Plan**  
 BLOOMSBURY THEATRE  
 THIRD FLOOR

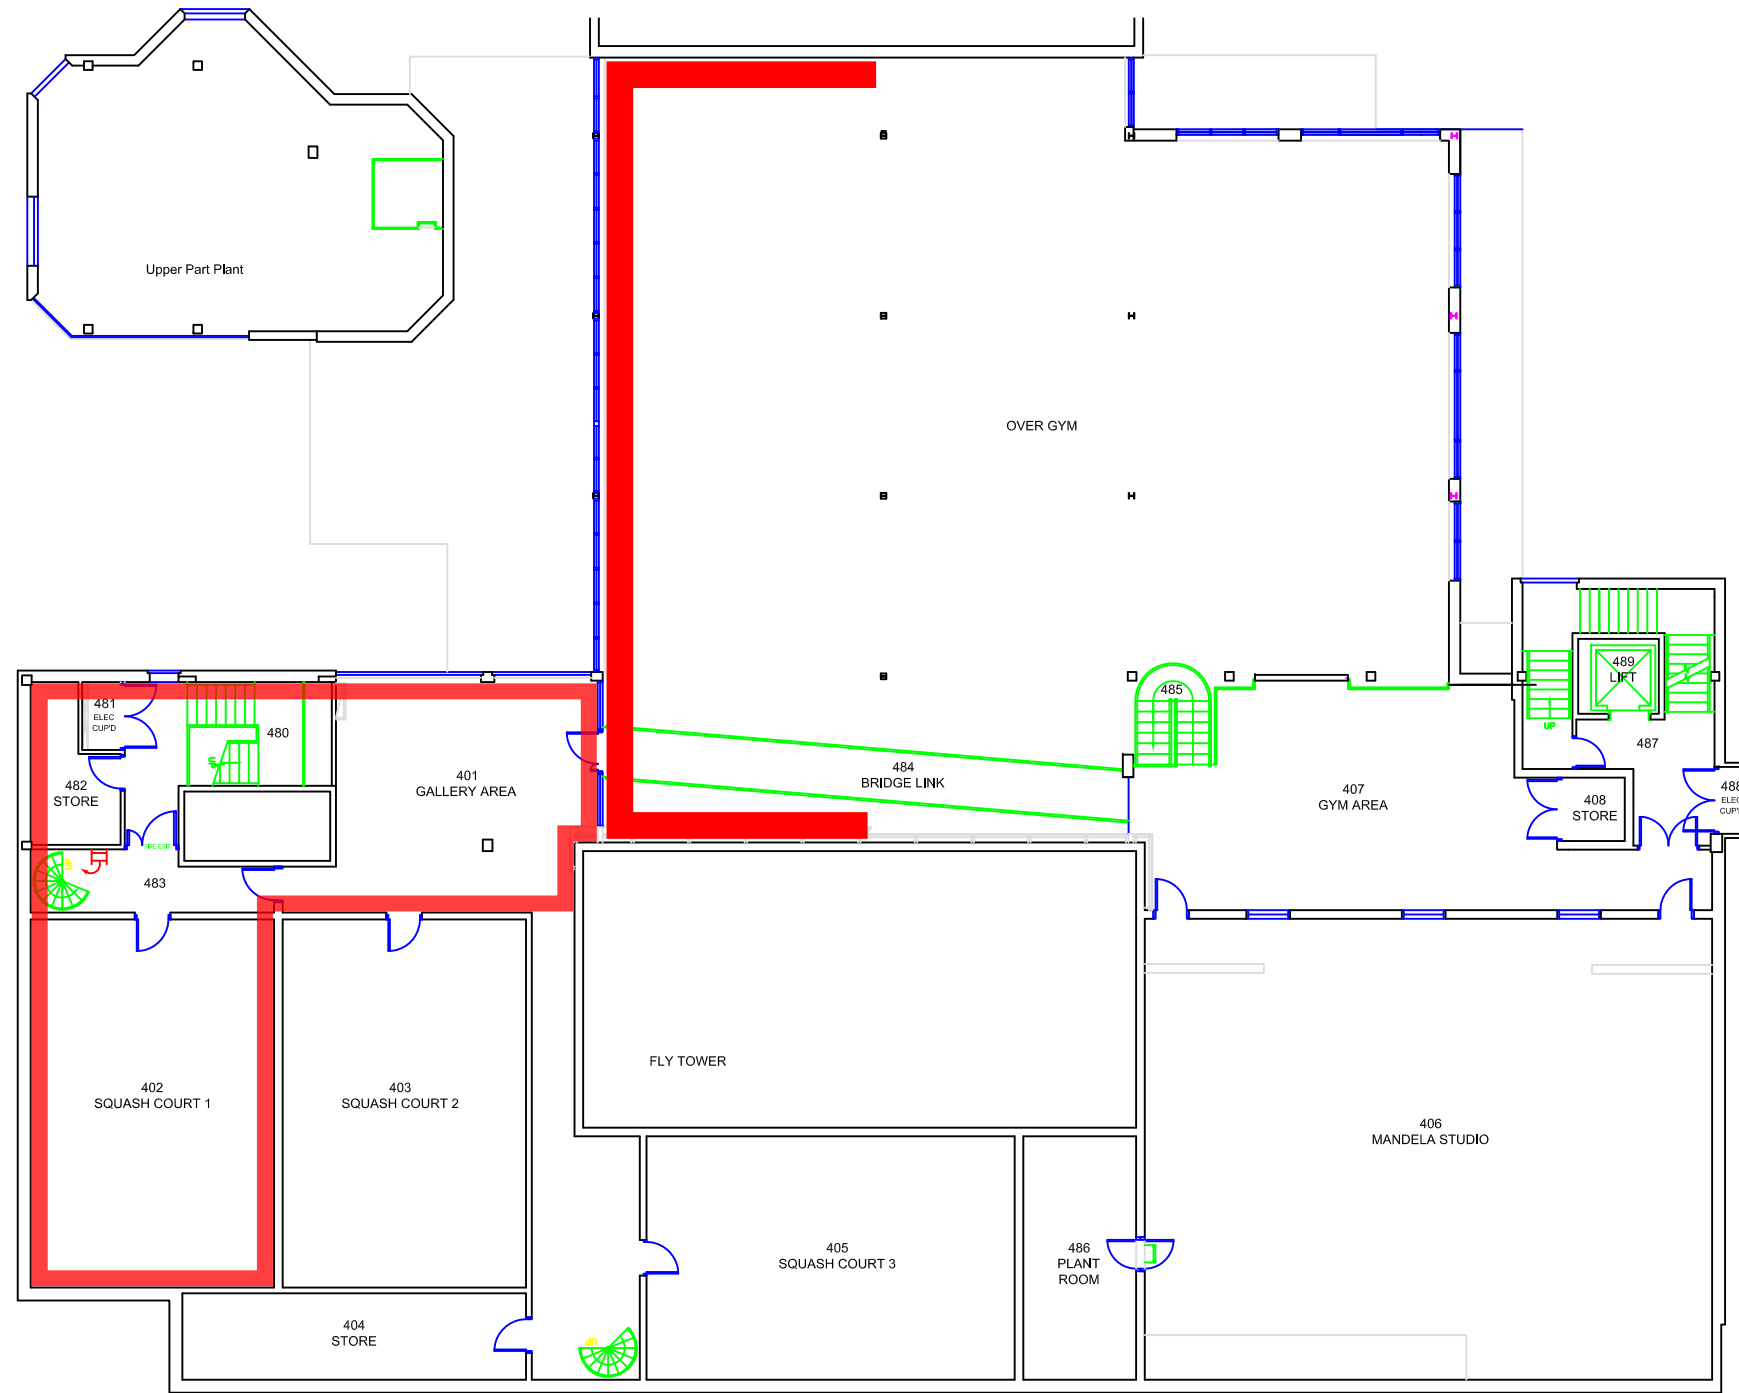

UCL ESTATES  
 GOWER STREET, LONDON WC1E 6BT

**BASE FLOOR PLAN**  
**BLOOMSBURY THEATRE**  
**FOURTH FLOOR**

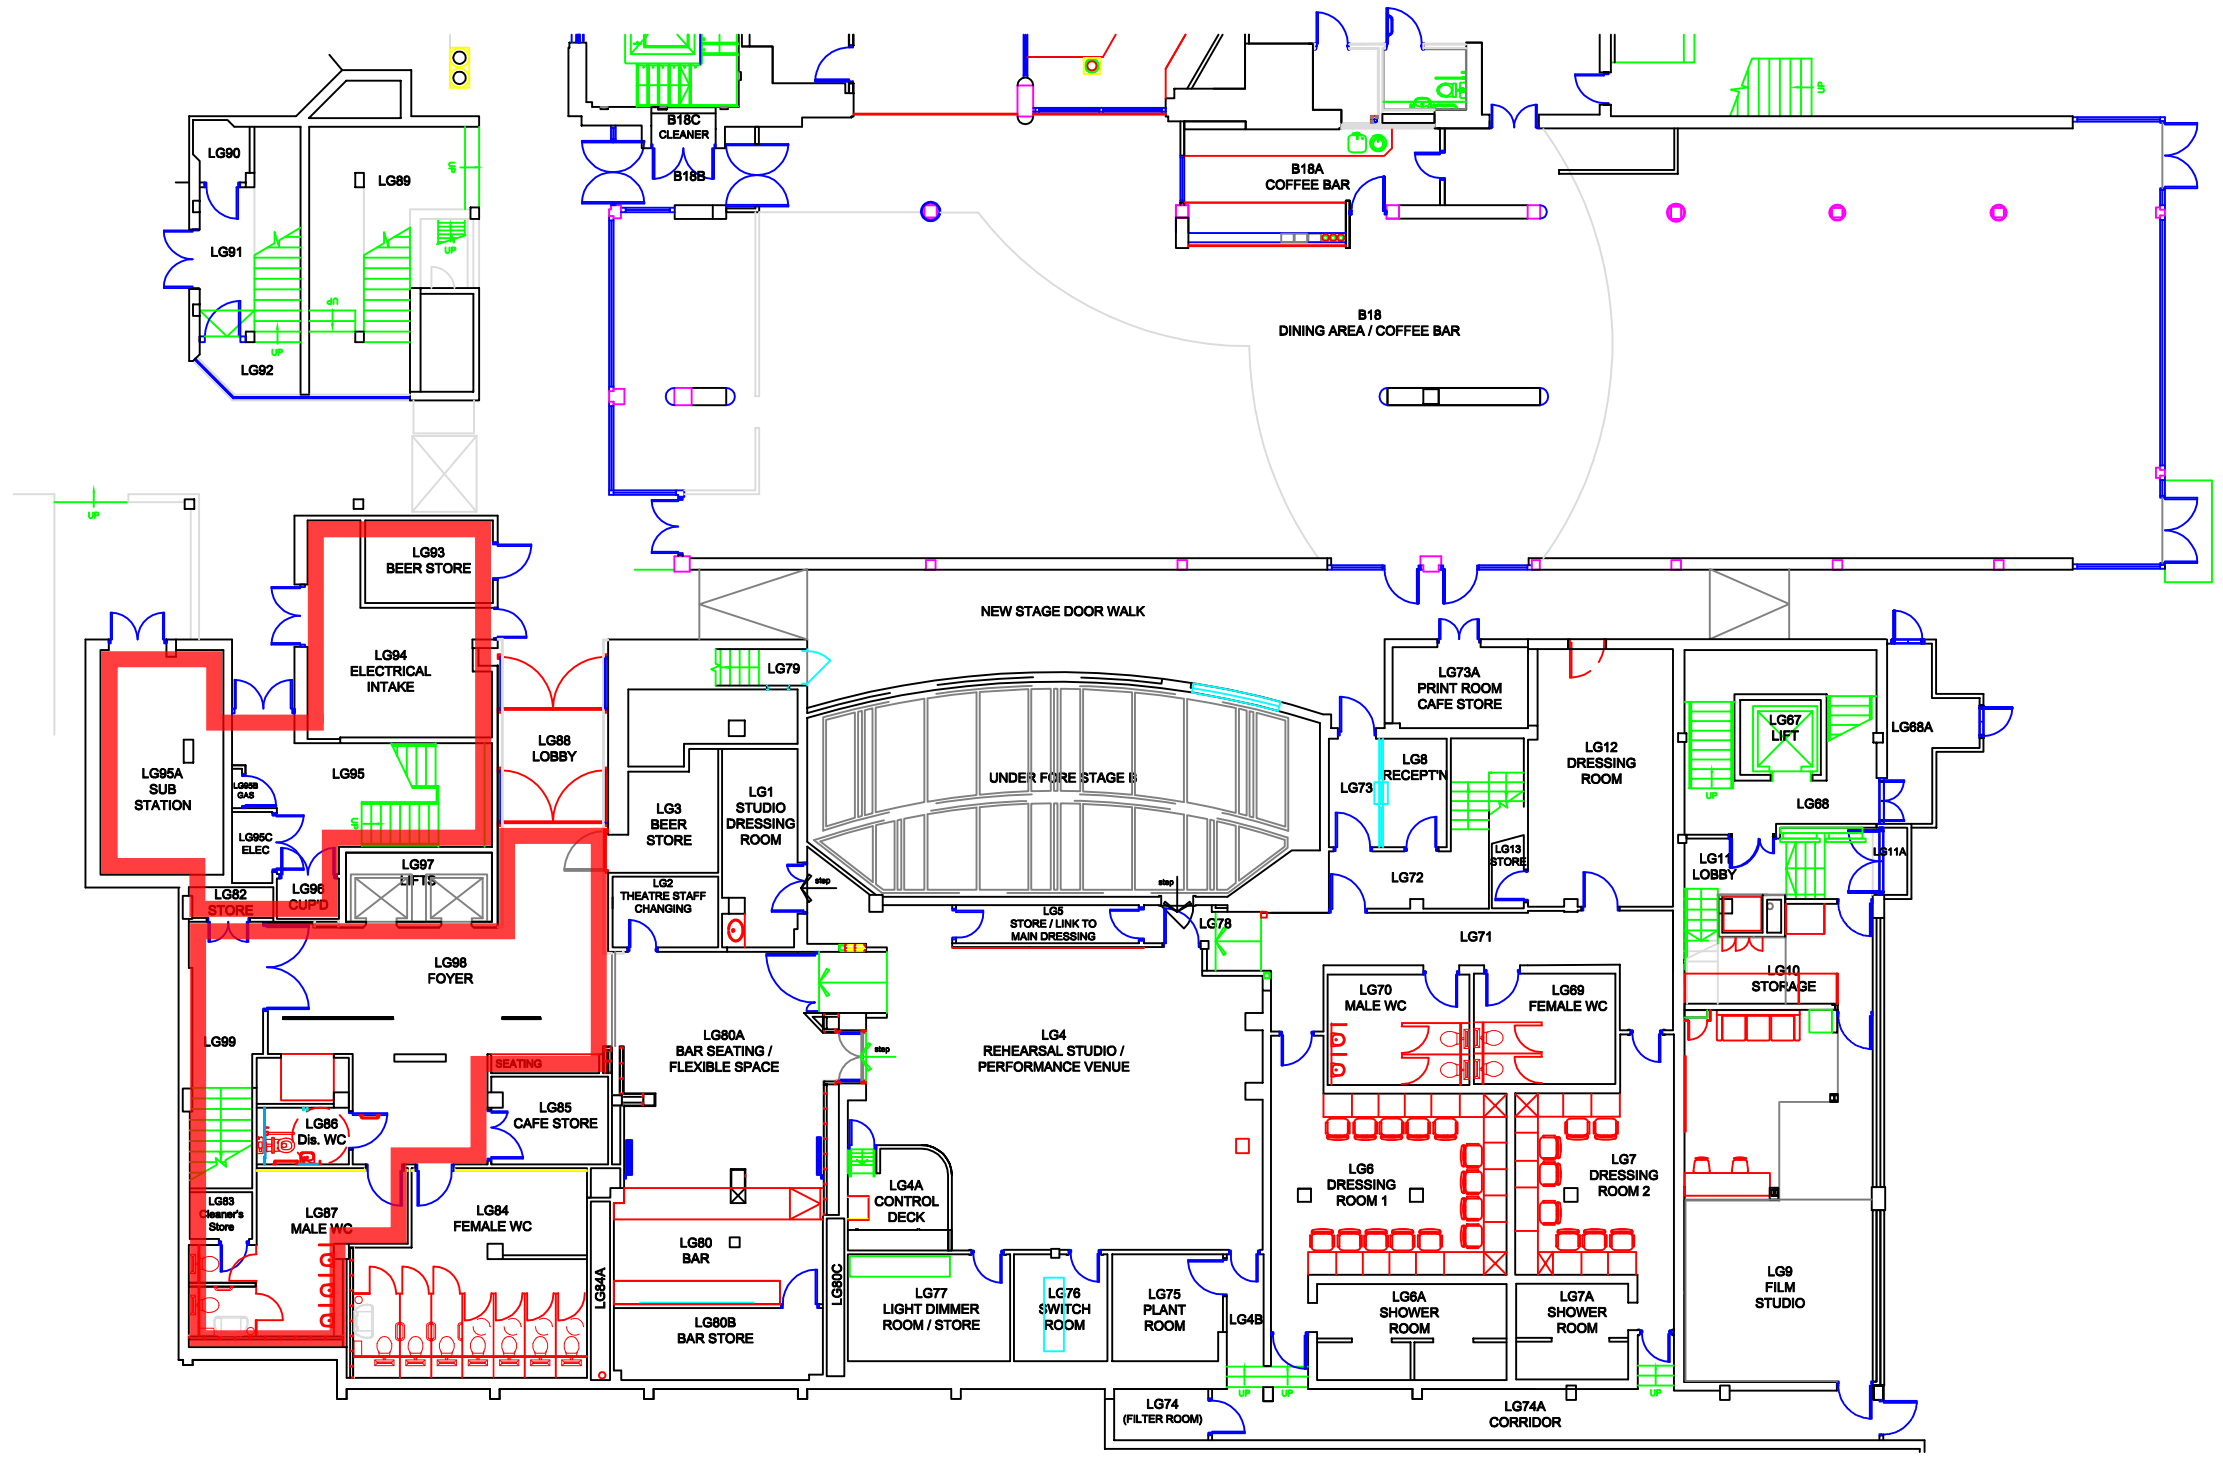


UCL ESTATES  
 GOWER STREET, LONDON WC1E 6BT


# Base Floor Plan

## BLOOMSBURY THEATRE


### LOWER GROUND FLOOR

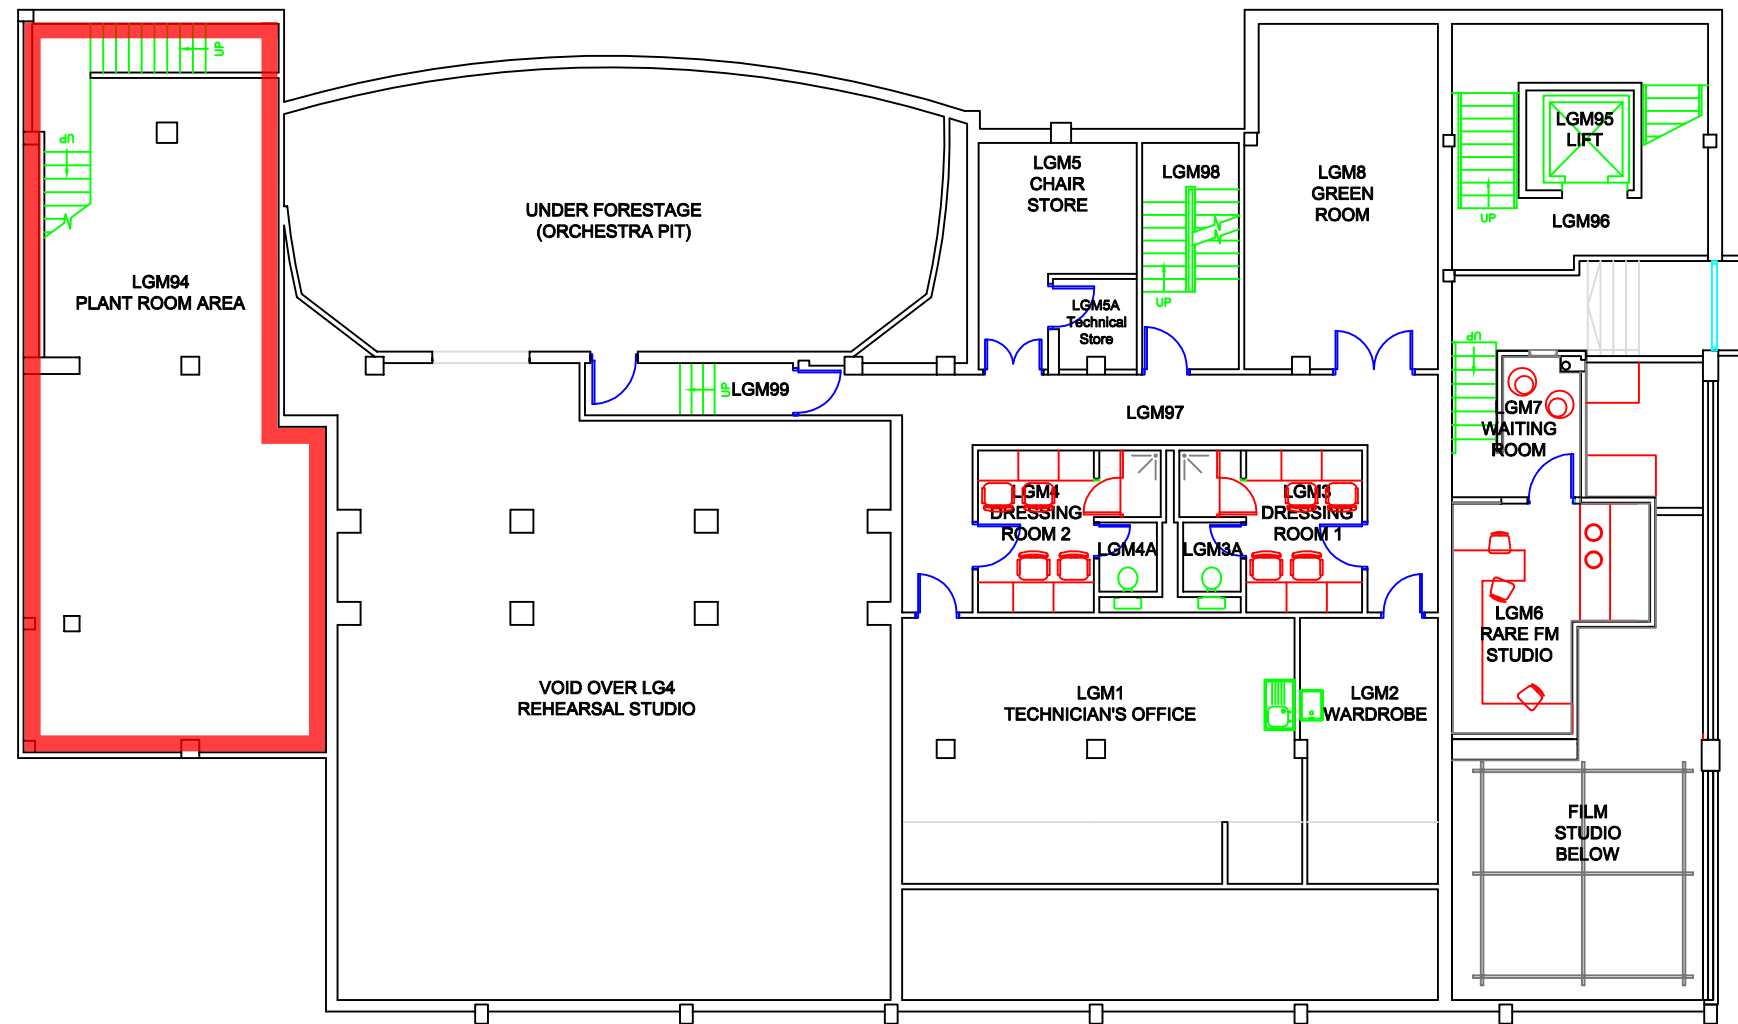


UCL ESTATES  
 GOWER STREET, LONDON WC1E 6BT



**Base Floor Plan**  
 BLOOMSBURY THEATRE  
 LOWER GROUND MEZZANINE

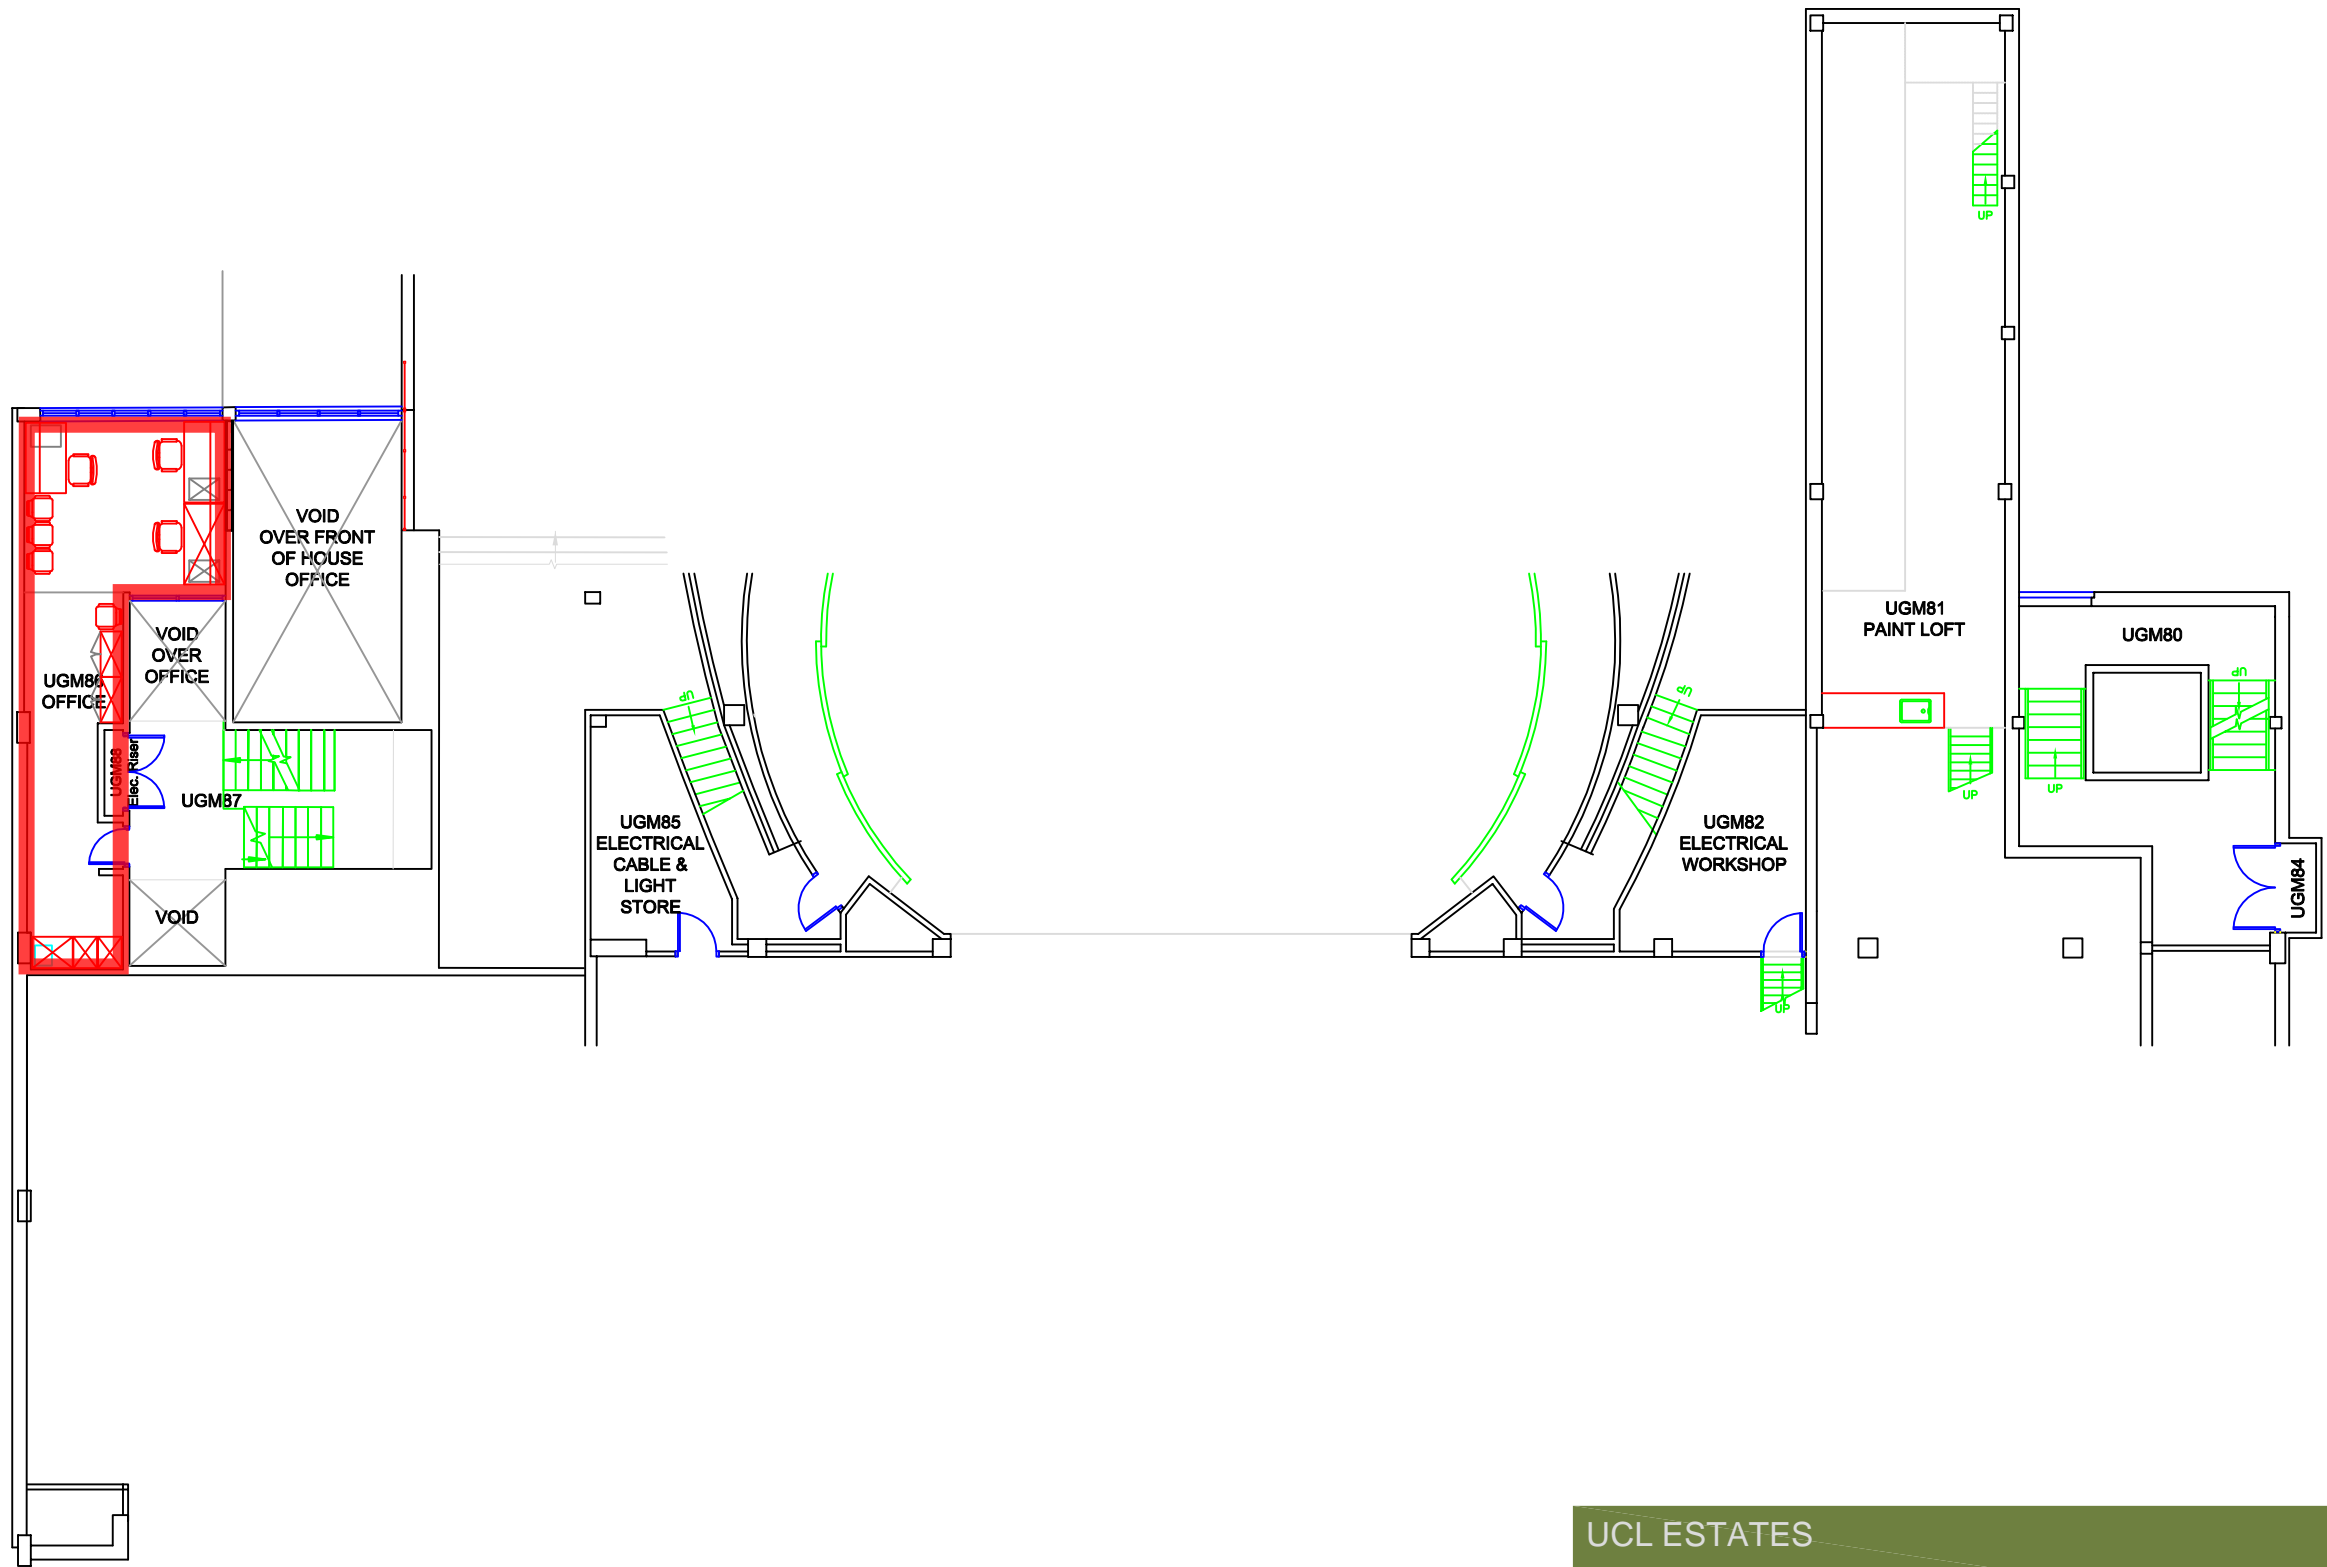


**Base Floor Plan**  
 BLOOMSBURY THEATRE  
 UPPER GROUND MEZZANINE

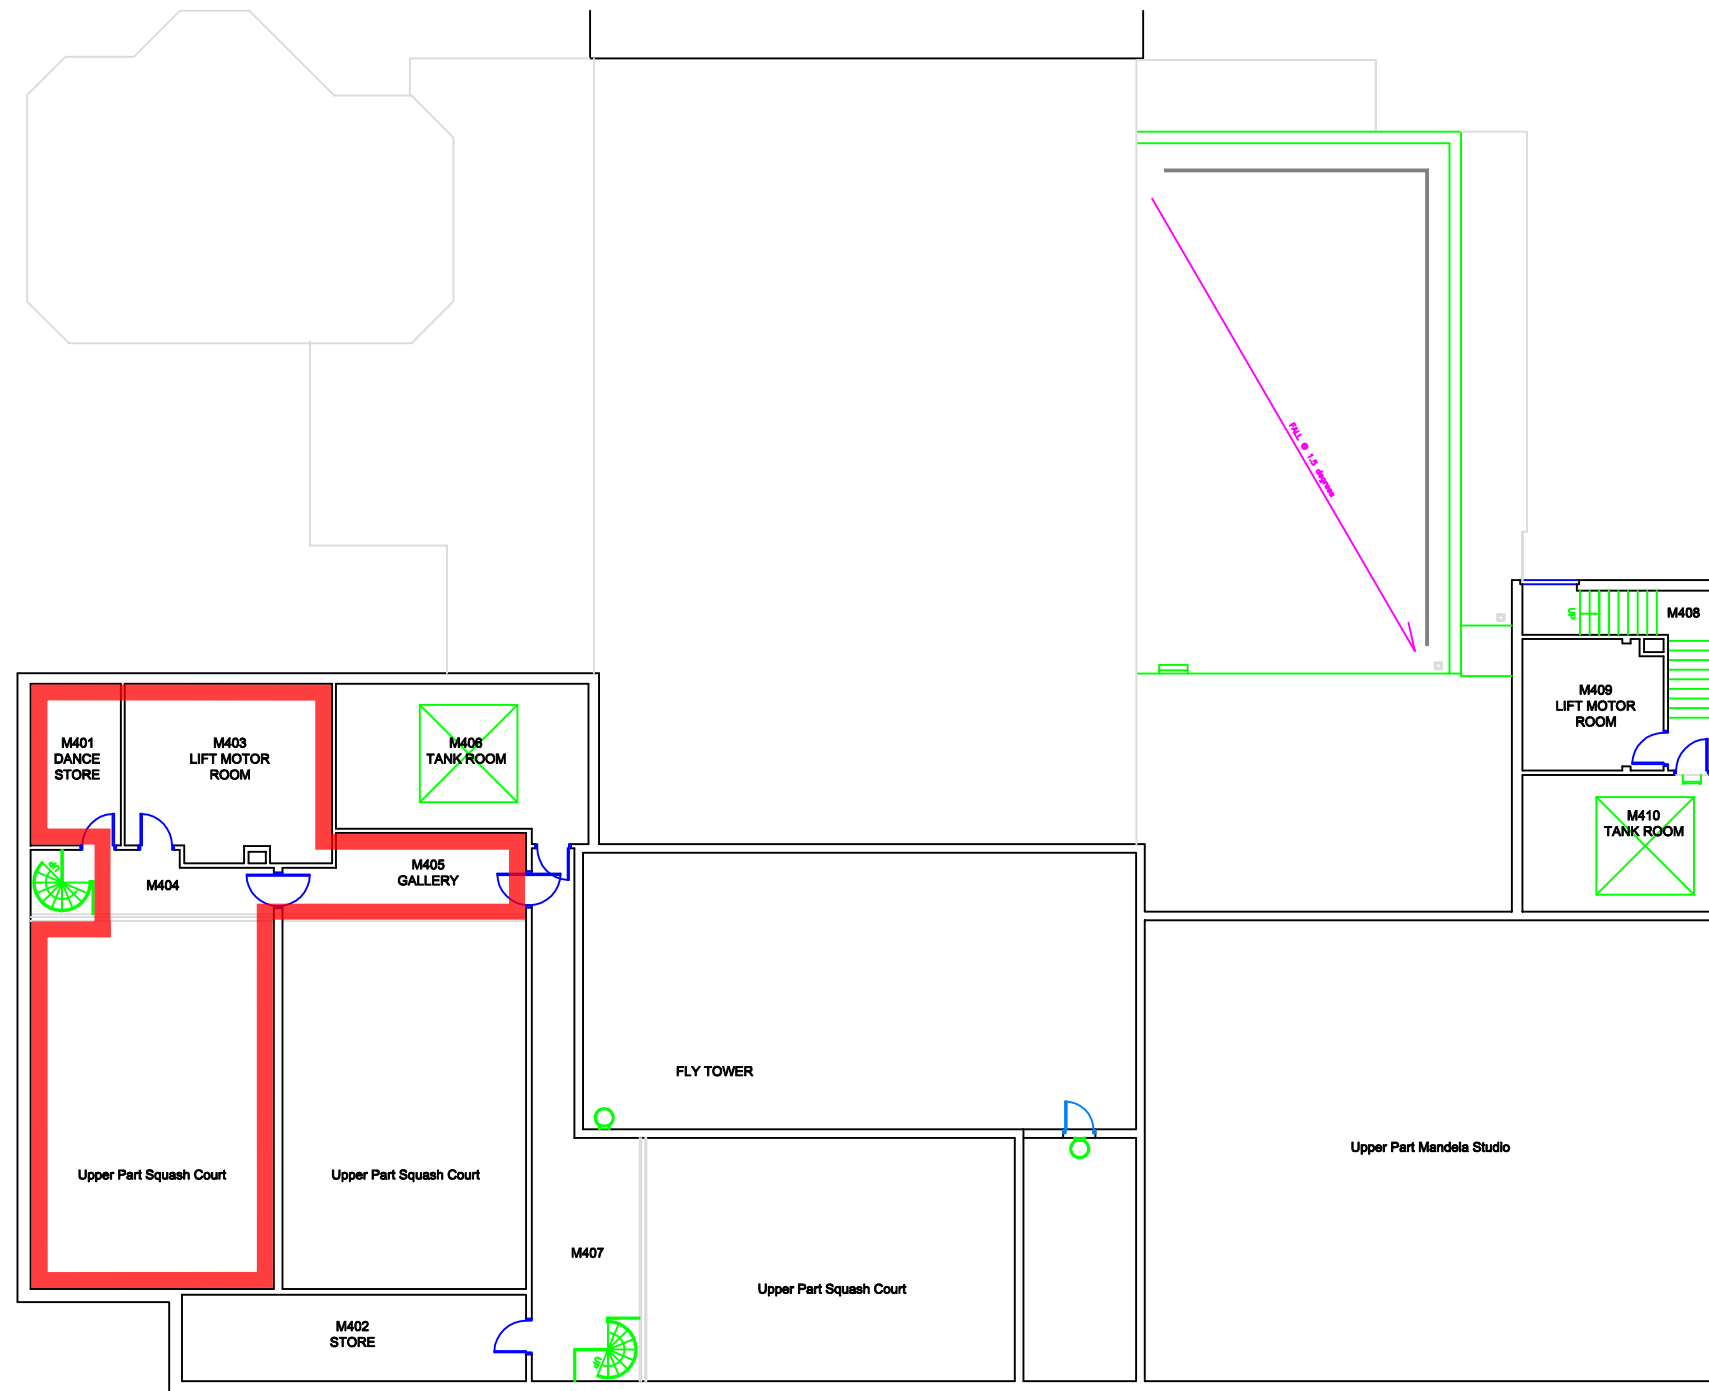


UCL ESTATES  
 GOWER STREET, LONDON WC1E 6BT

**Base Floor Plan**  
 BLOOMSBURY THEATRE  
 FOURTH FLOOR MEZZANINE



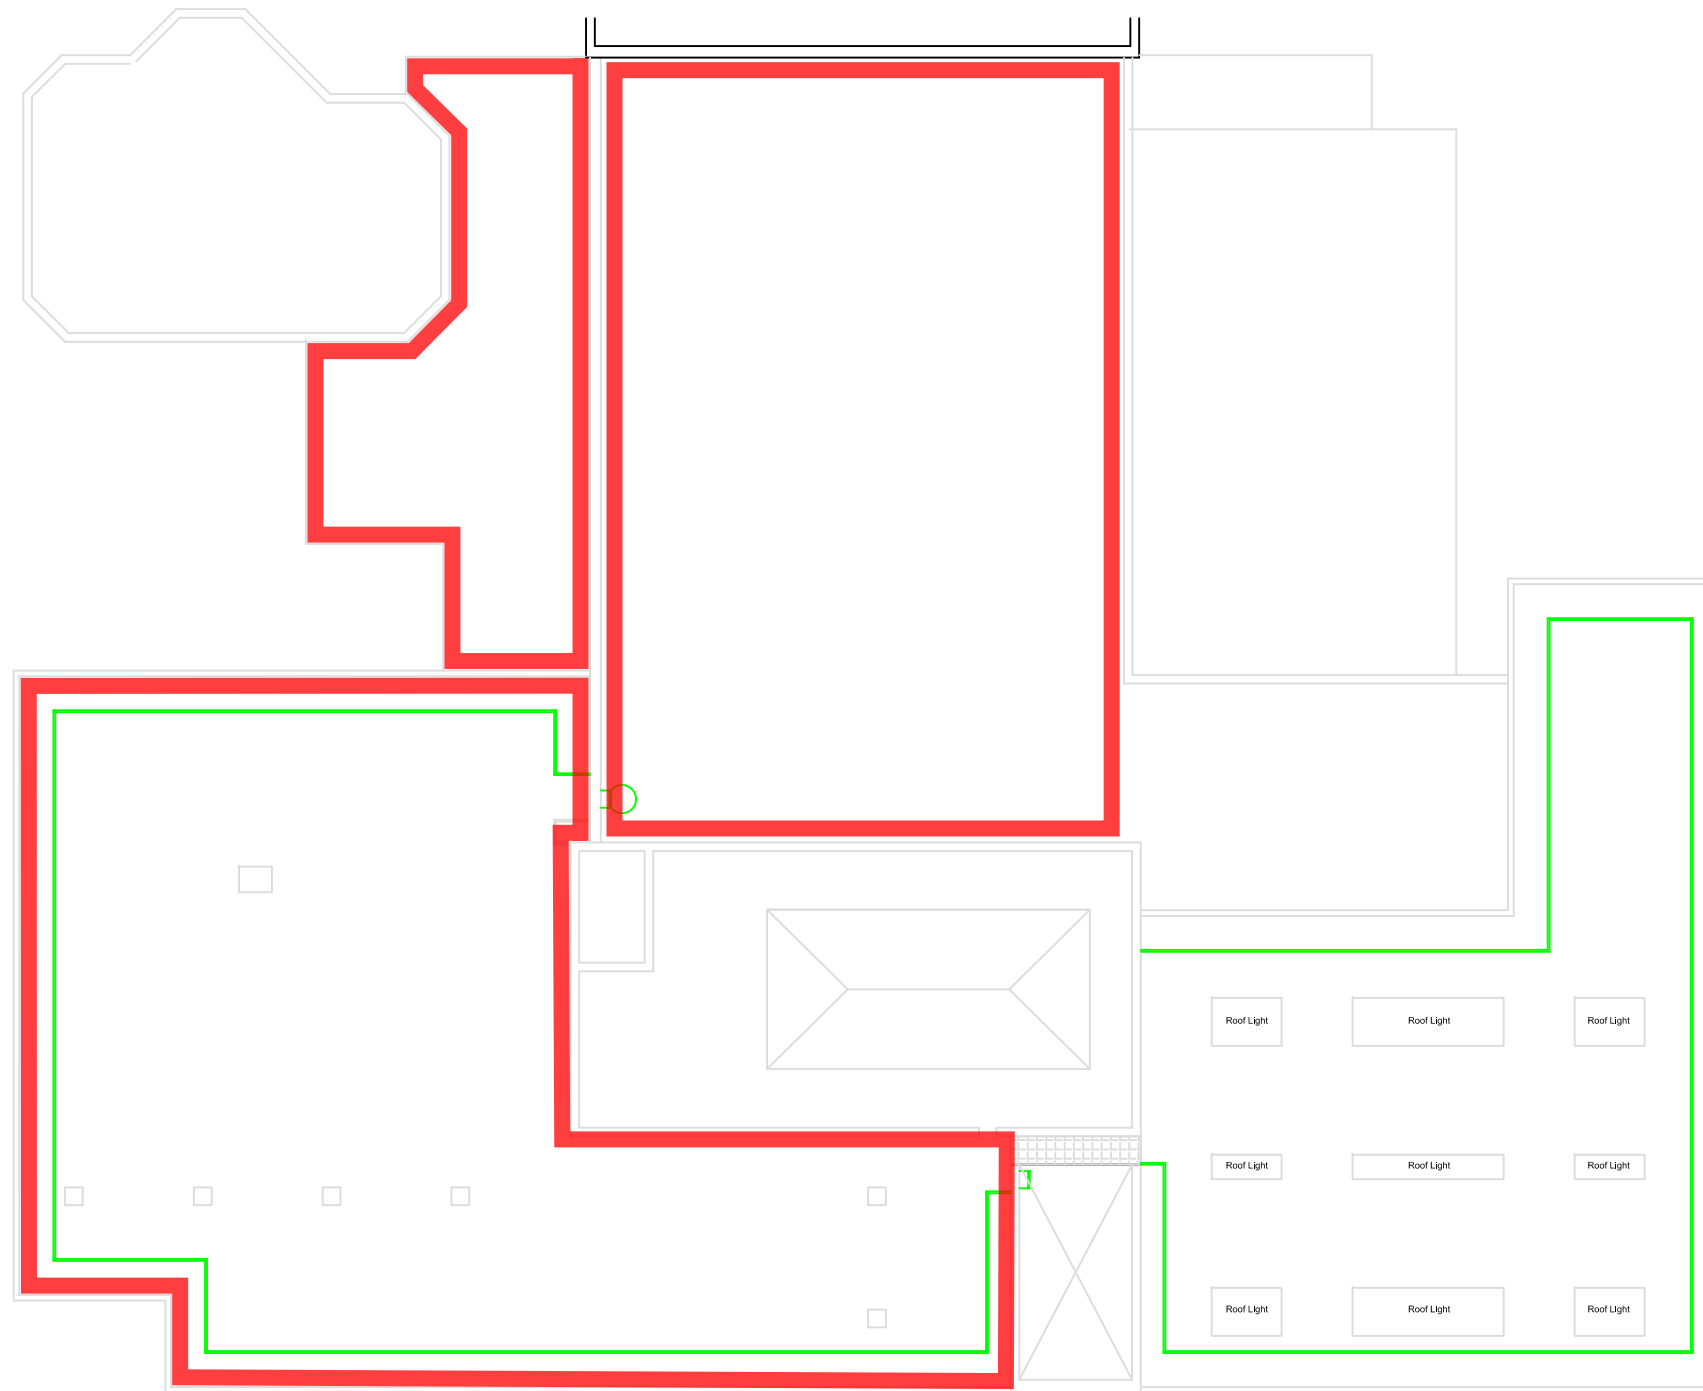

**BASE FLOOR PLAN**  
**BLOOMSBURY THEATRE**  
**ROOF PLAN**

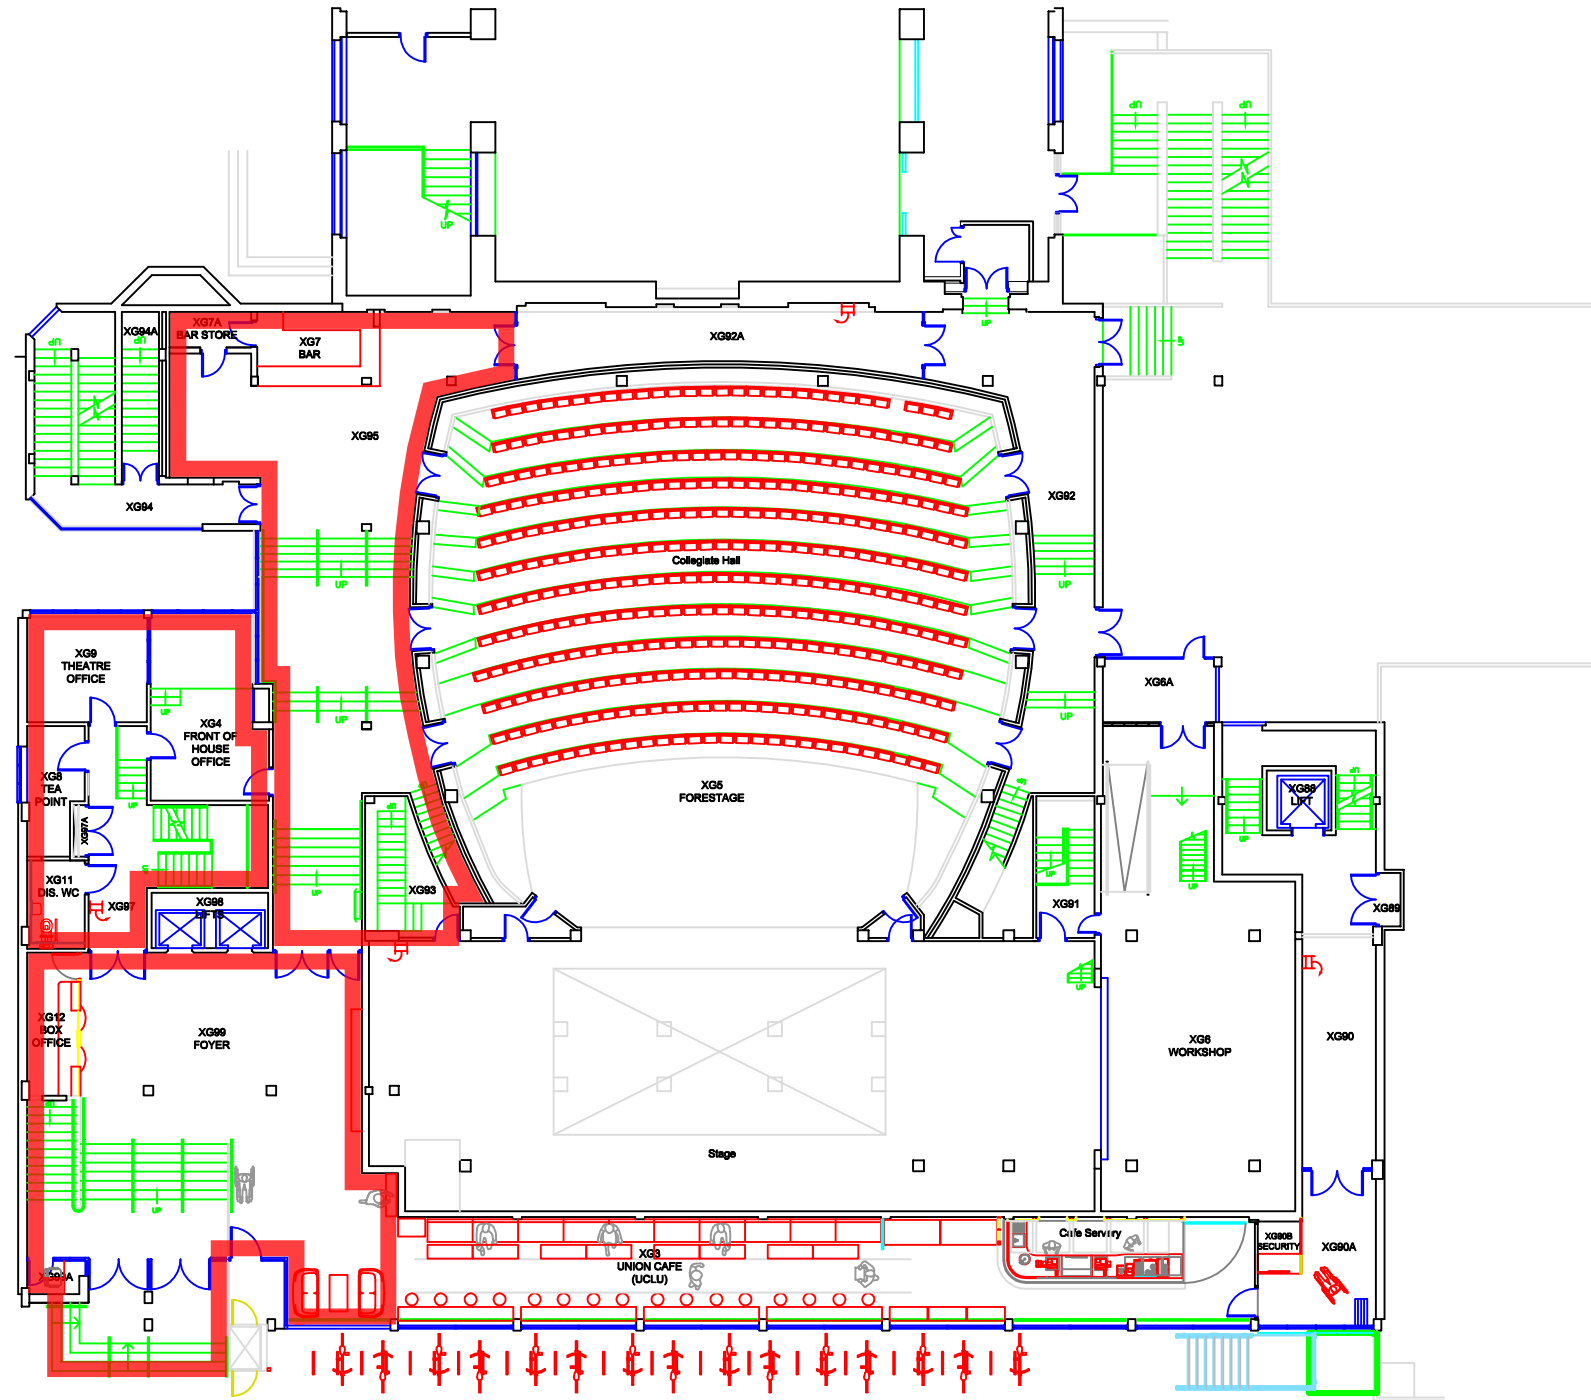

UCL ESTATES  
 GOWER STREET, LONDON WC1E 6BT

**Base Floor Plan**  
 BLOOMSBURY THEATRE  
 UPPER GROUND FLOOR