



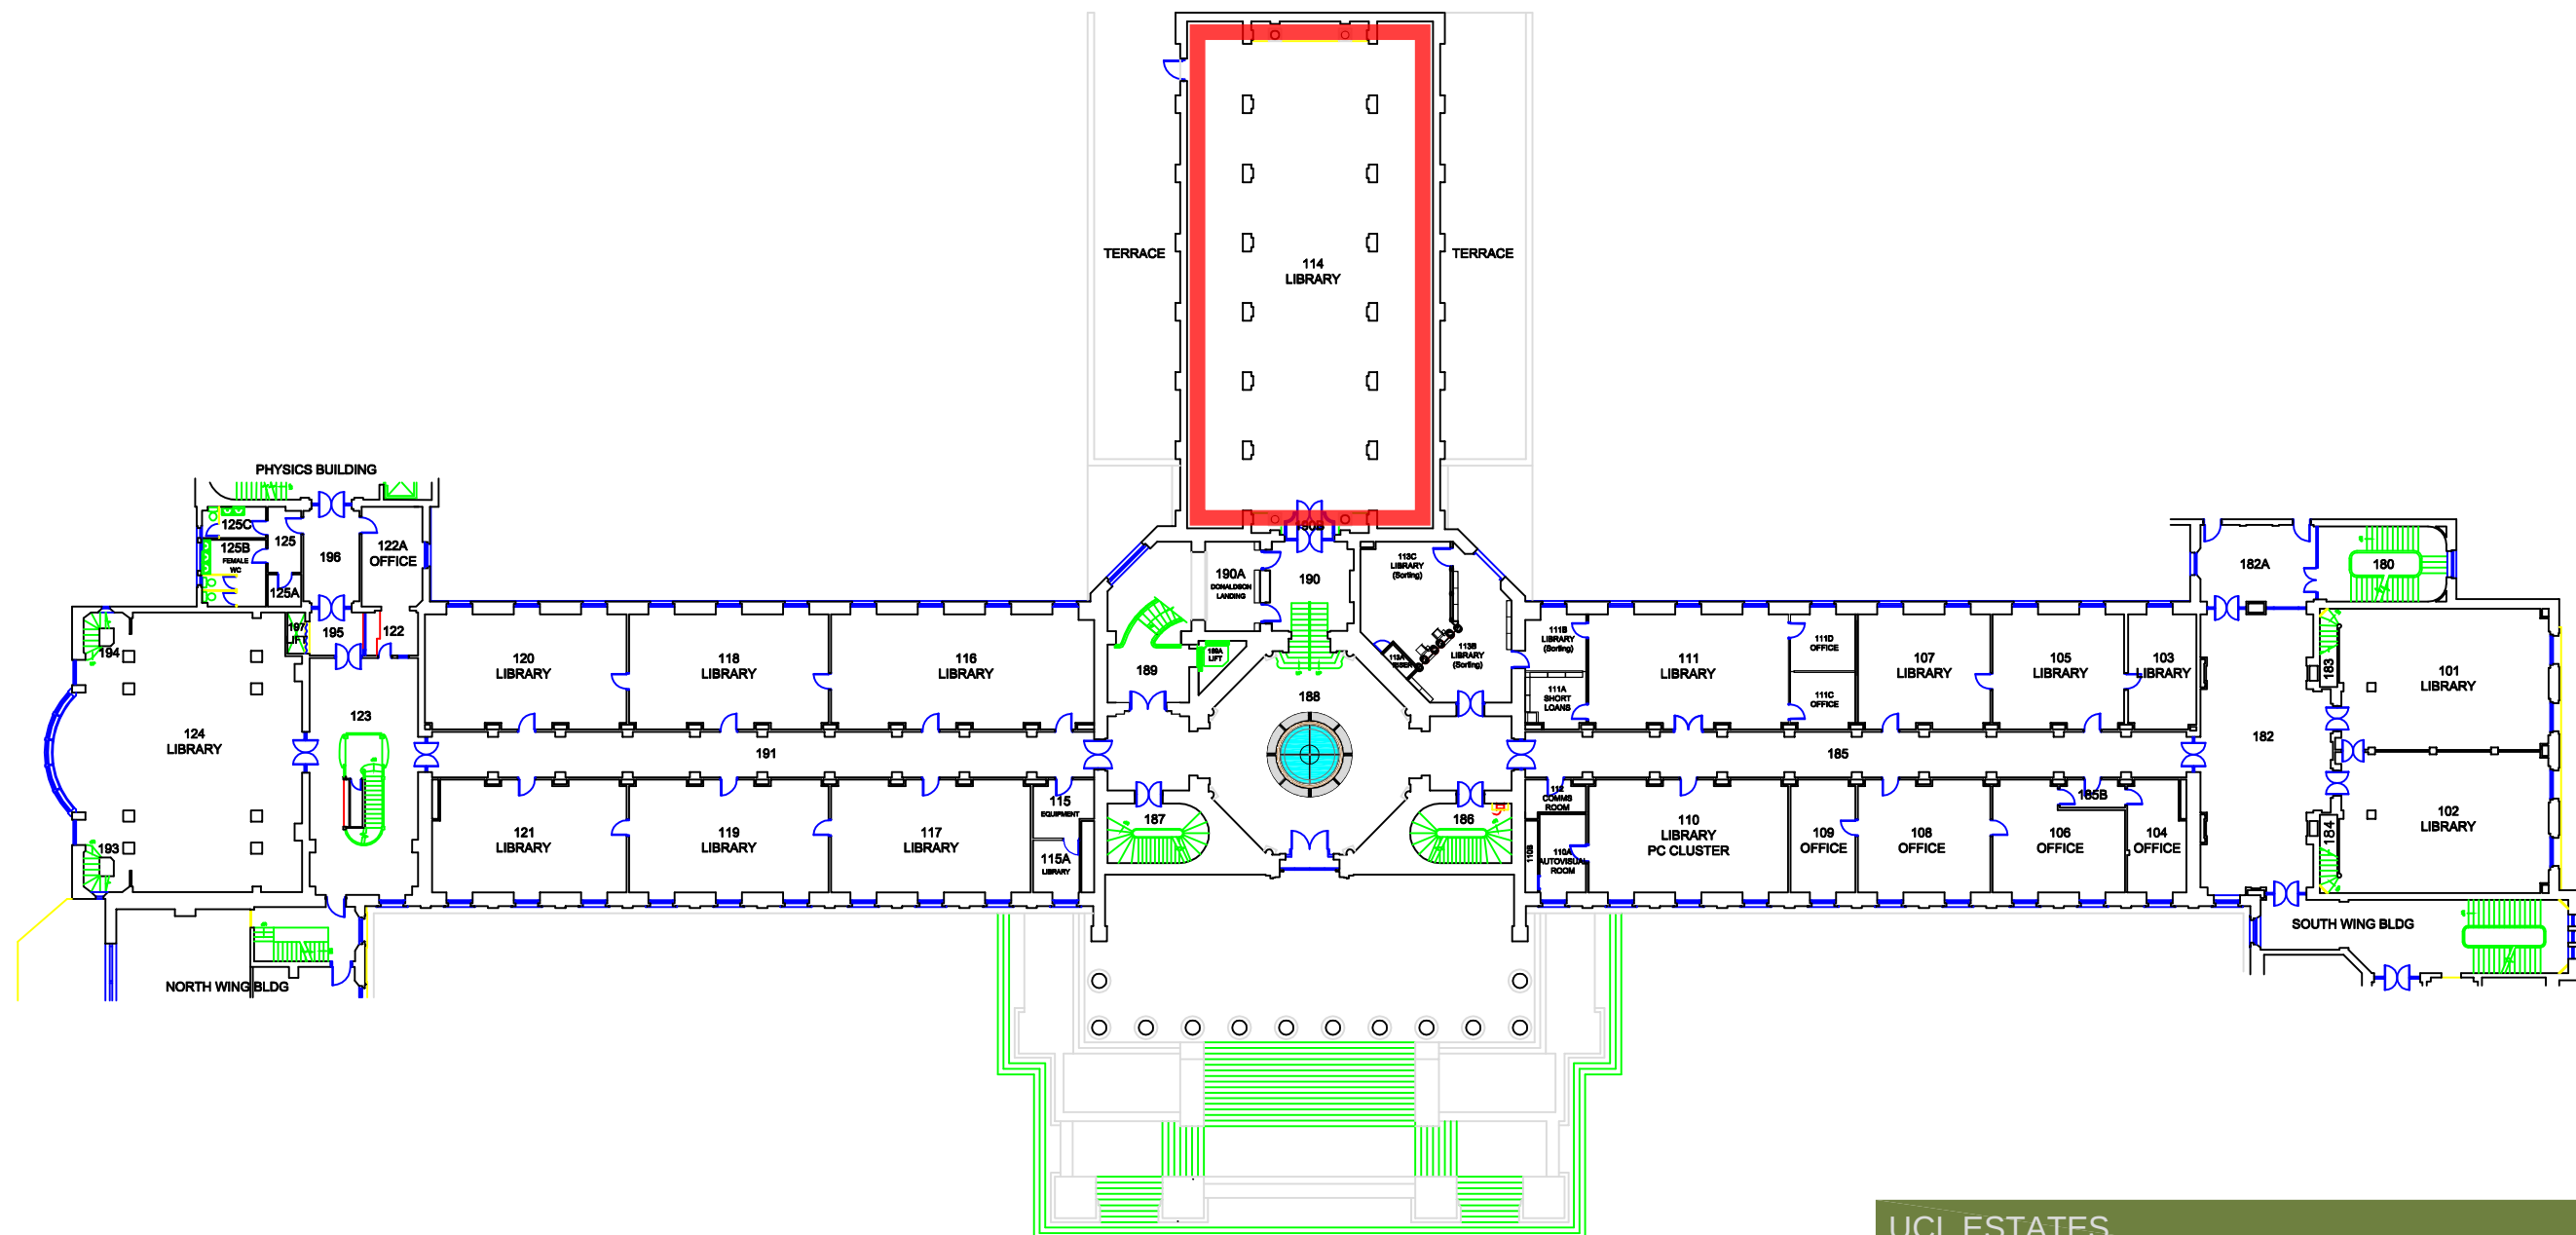

Base Floor Plan

WILKINS BUILDING (MAIN)

FIRST FLOOR

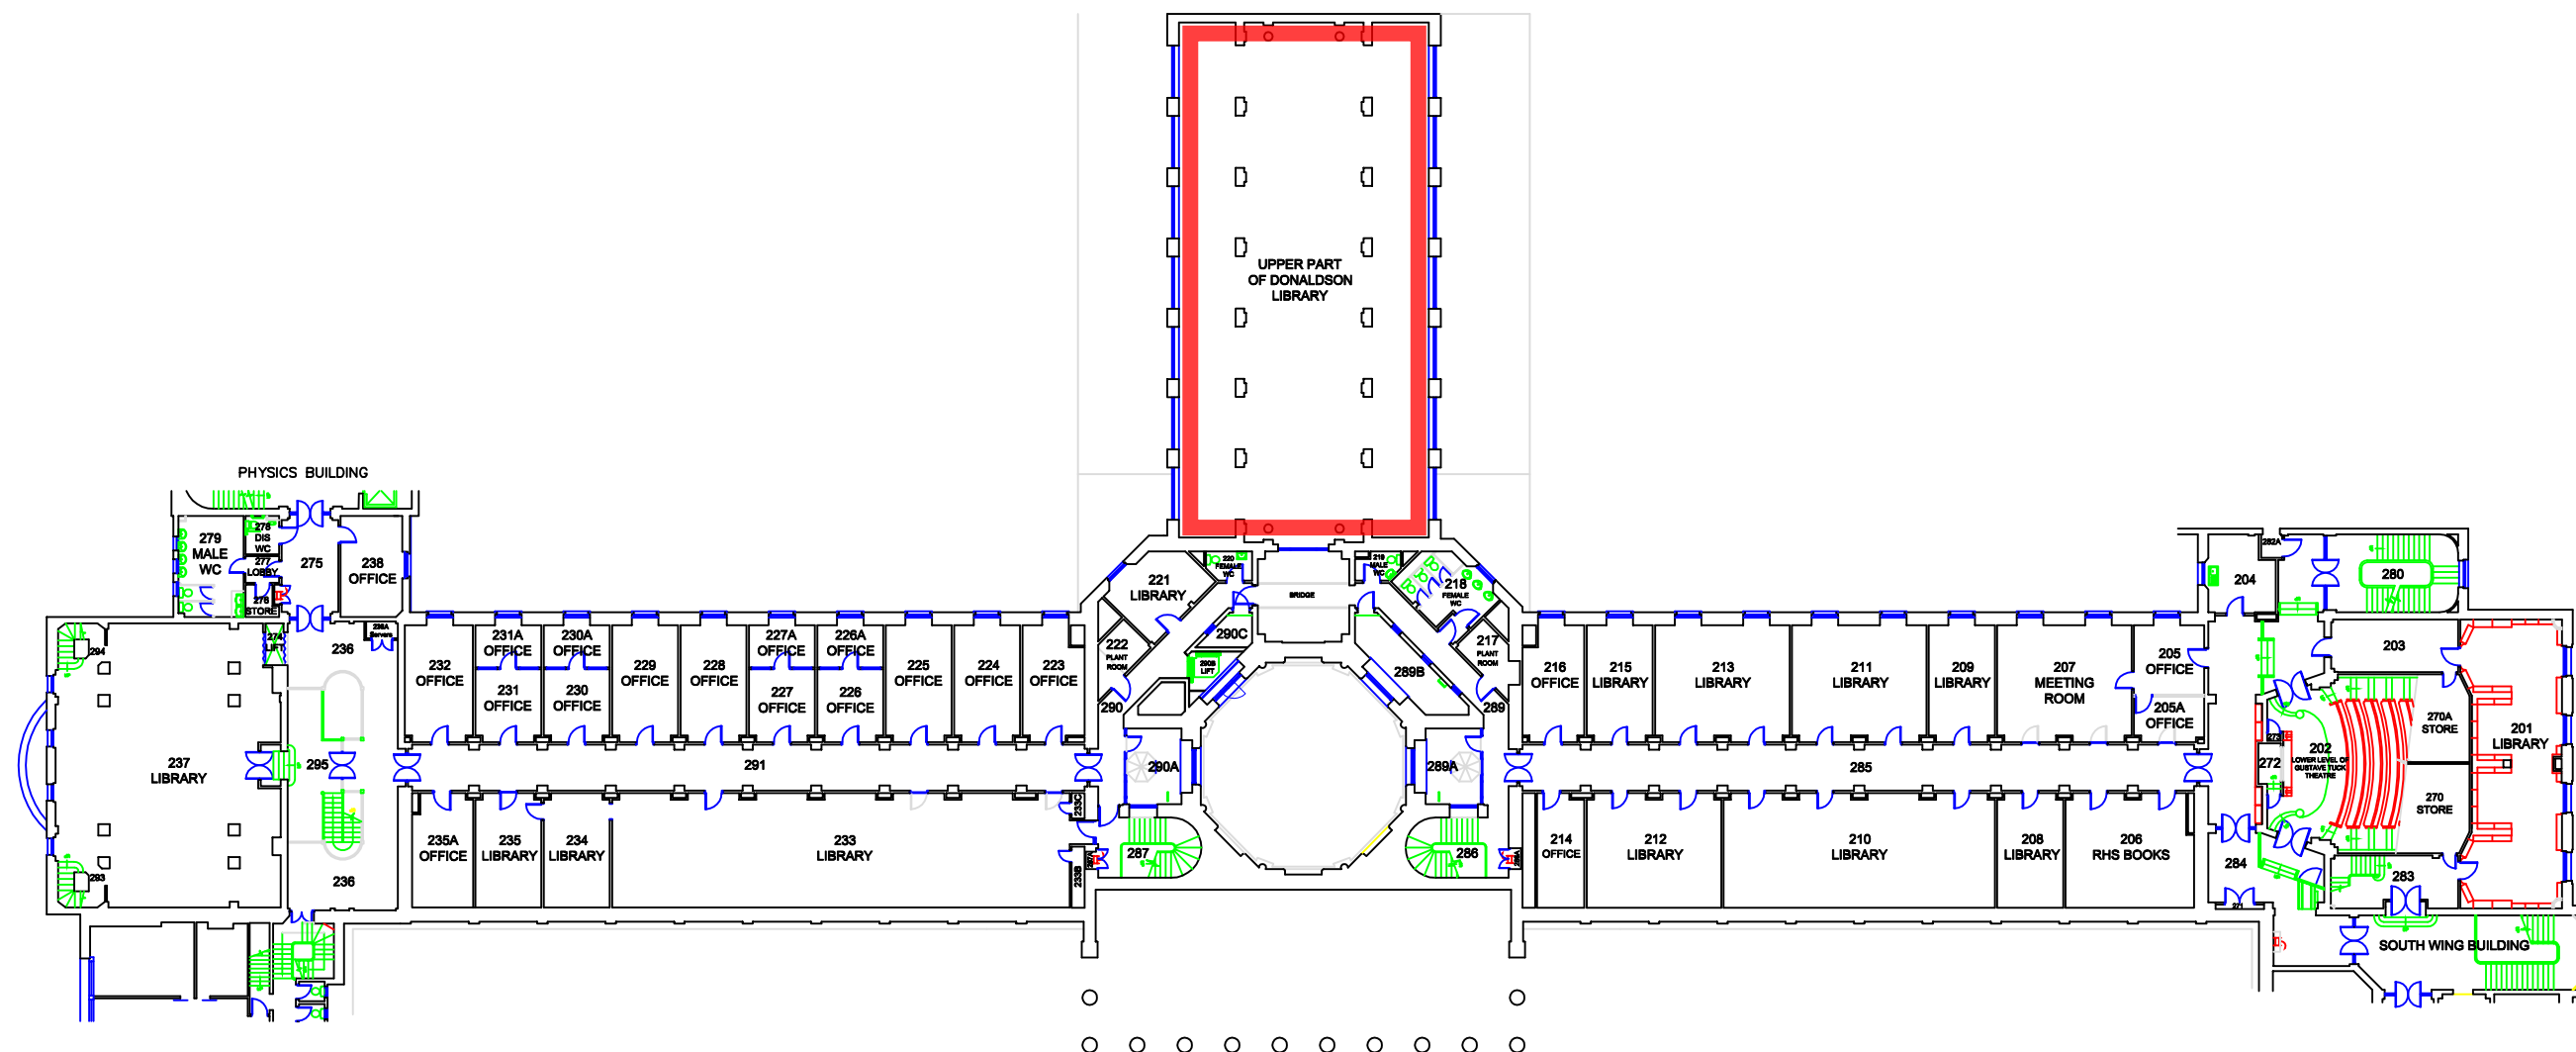

Base Floor Plan

WILKINS BUILDING

SECOND FLOOR