


General Notes

1. Refer to drawing number 9100-SK-YY010 for section locations.
2. Existing levels and building structure interpolated from topographical surveys and historic record drawings. Exact arrangements to be confirmed via opening up works.

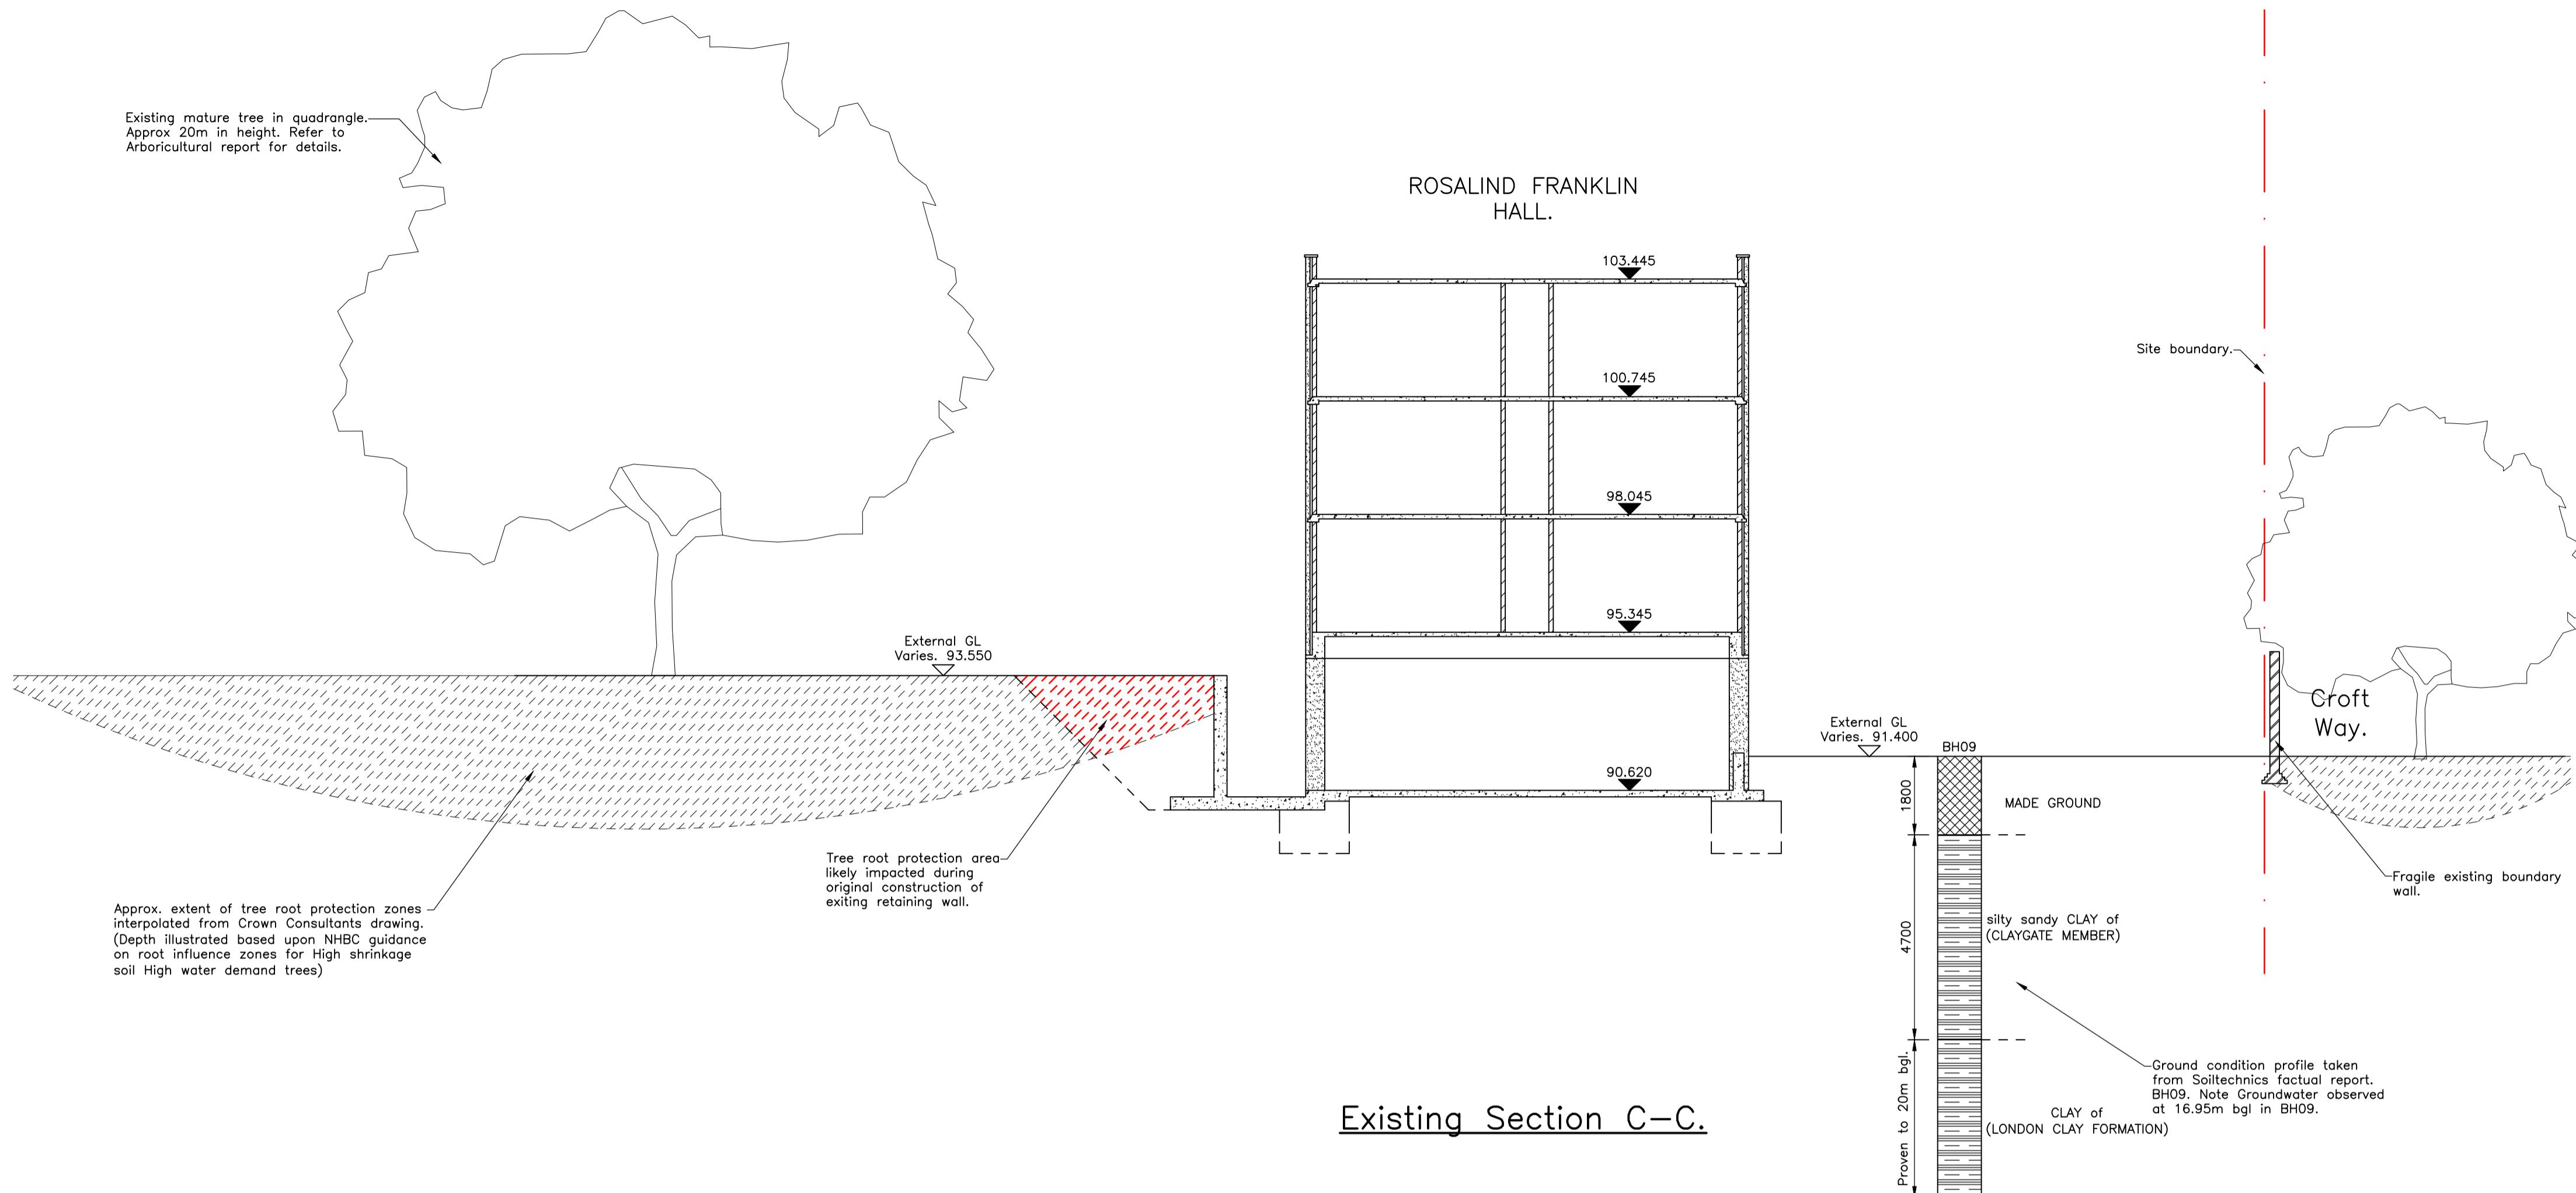

INFORMATION

A 06.05.16 Naming and numbering updated.
Drawing replaces '11581-SITE-9100-SK03' TP PCL

REV	DATE	DESCRIPTION	BY	CHK'D
-----	------	-------------	----	-------




TITLE:
Site Wide Existing Site Boundary Sections Sheet 2 of 4.

PROJECT:
Project No. 11581
Kidderpore Avenue

SCALE: 1:100 A1 DATE: Nov'15 DRAWN: CH CHK'D: TP

JOB NO. DRG NO. REV.
9100-SK-YY012 A

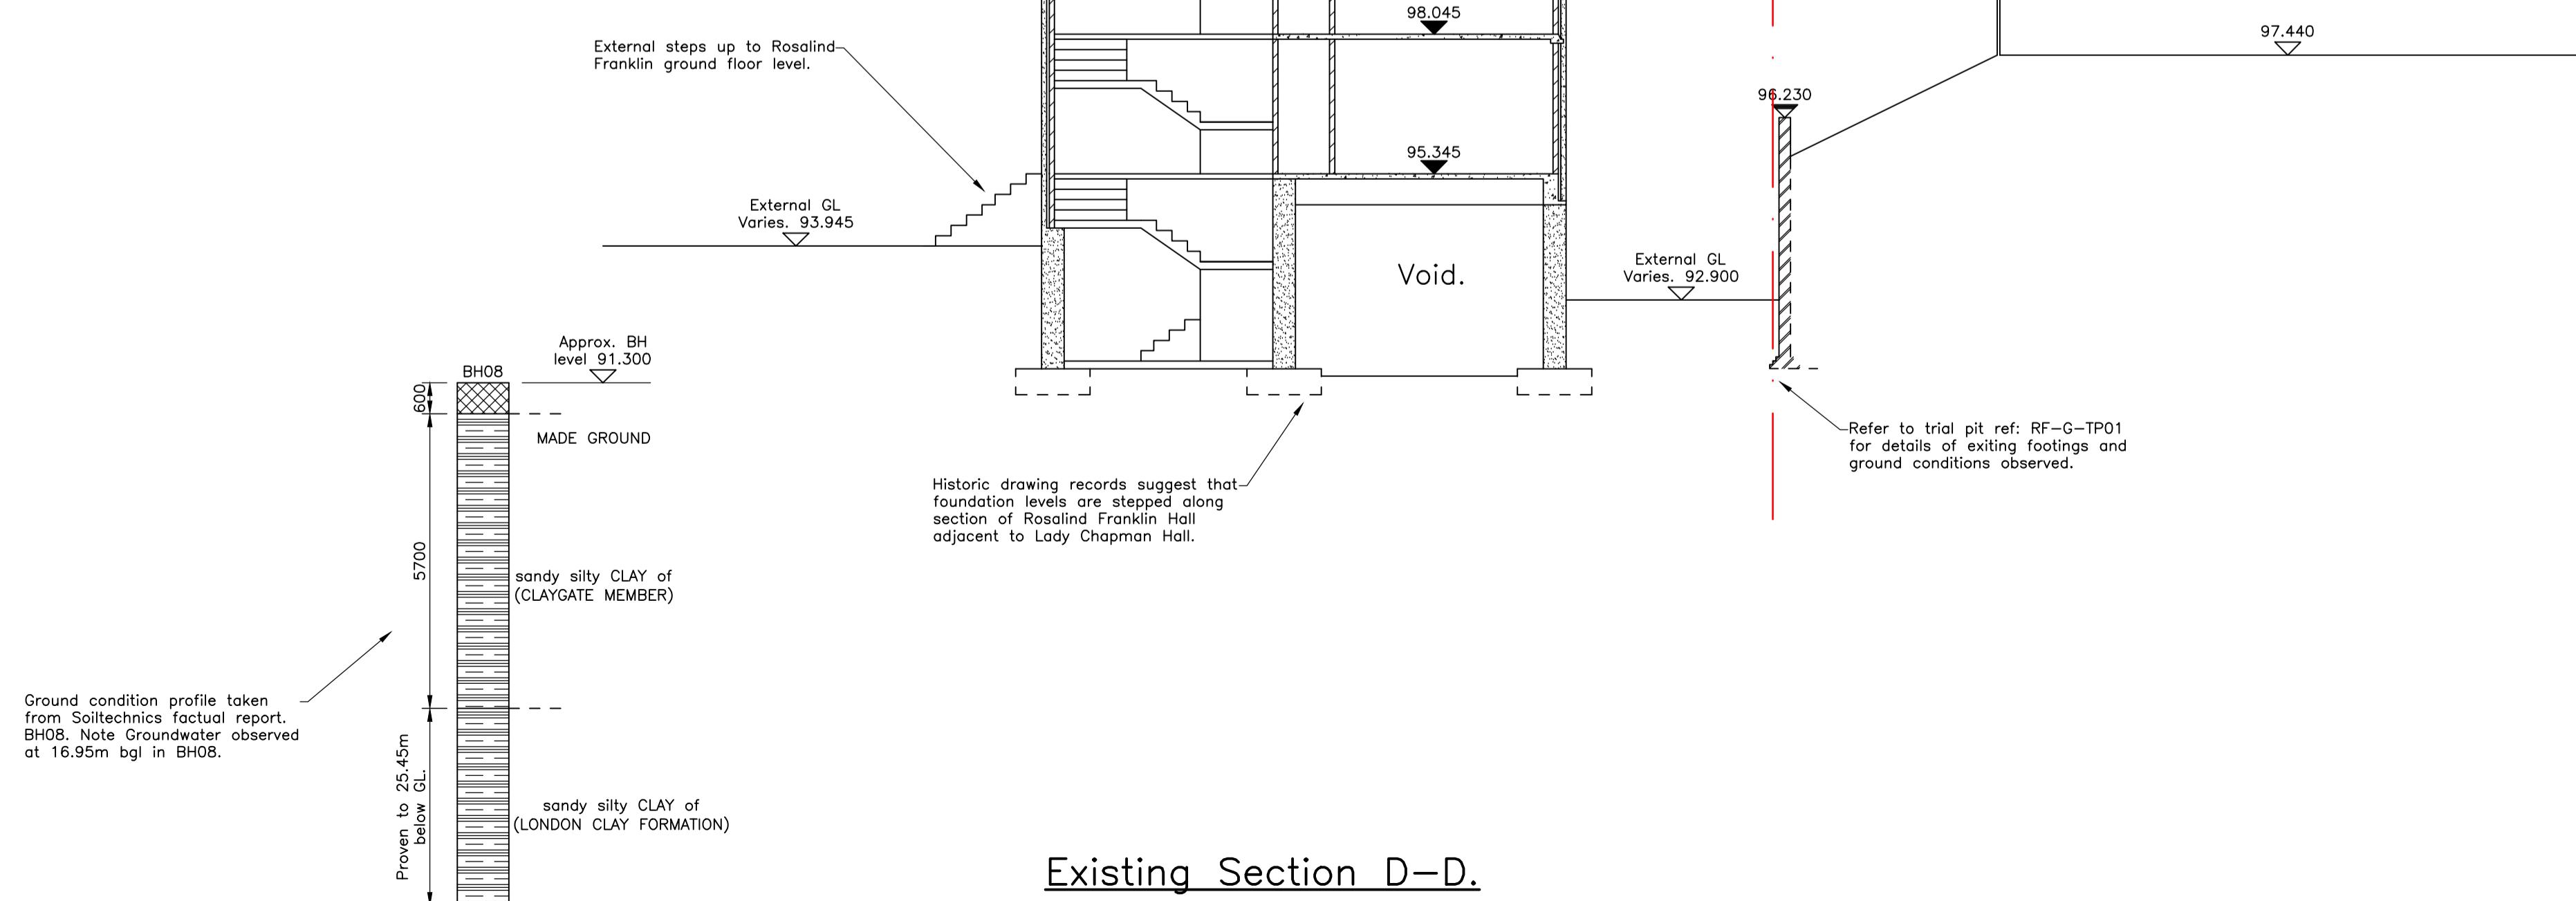

Tully De'Ath consultants

Engineering at its Best

T: 01342 828 000
E: info@tullydeath.com
W: www.tullydeath.com