


**General Notes**

1. Drawings shall be referred to for structural work only unless otherwise stated and read in conjunction with Architects, Service Engineer's and Sub-Contractor's drawings.
2. The Contractor shall check all levels and dimensions, any errors or omissions are to be reported at once to the Engineer.


**NOTE**  
LEVELS & FINISHES TO BE AGREED WITH ARCHITECT.

**NOTE**  
HEAVE PROTECTION TO BE PROVIDED BENEATH FULL EXTENT OF CAR PARK BASEMENT SLAB. FOR PRICING PURPOSES ALLOW FOR 'CELLCORE HXS 225 GRADE 13/18'.

Indicates areas of concrete to be formed in waterproof concrete.

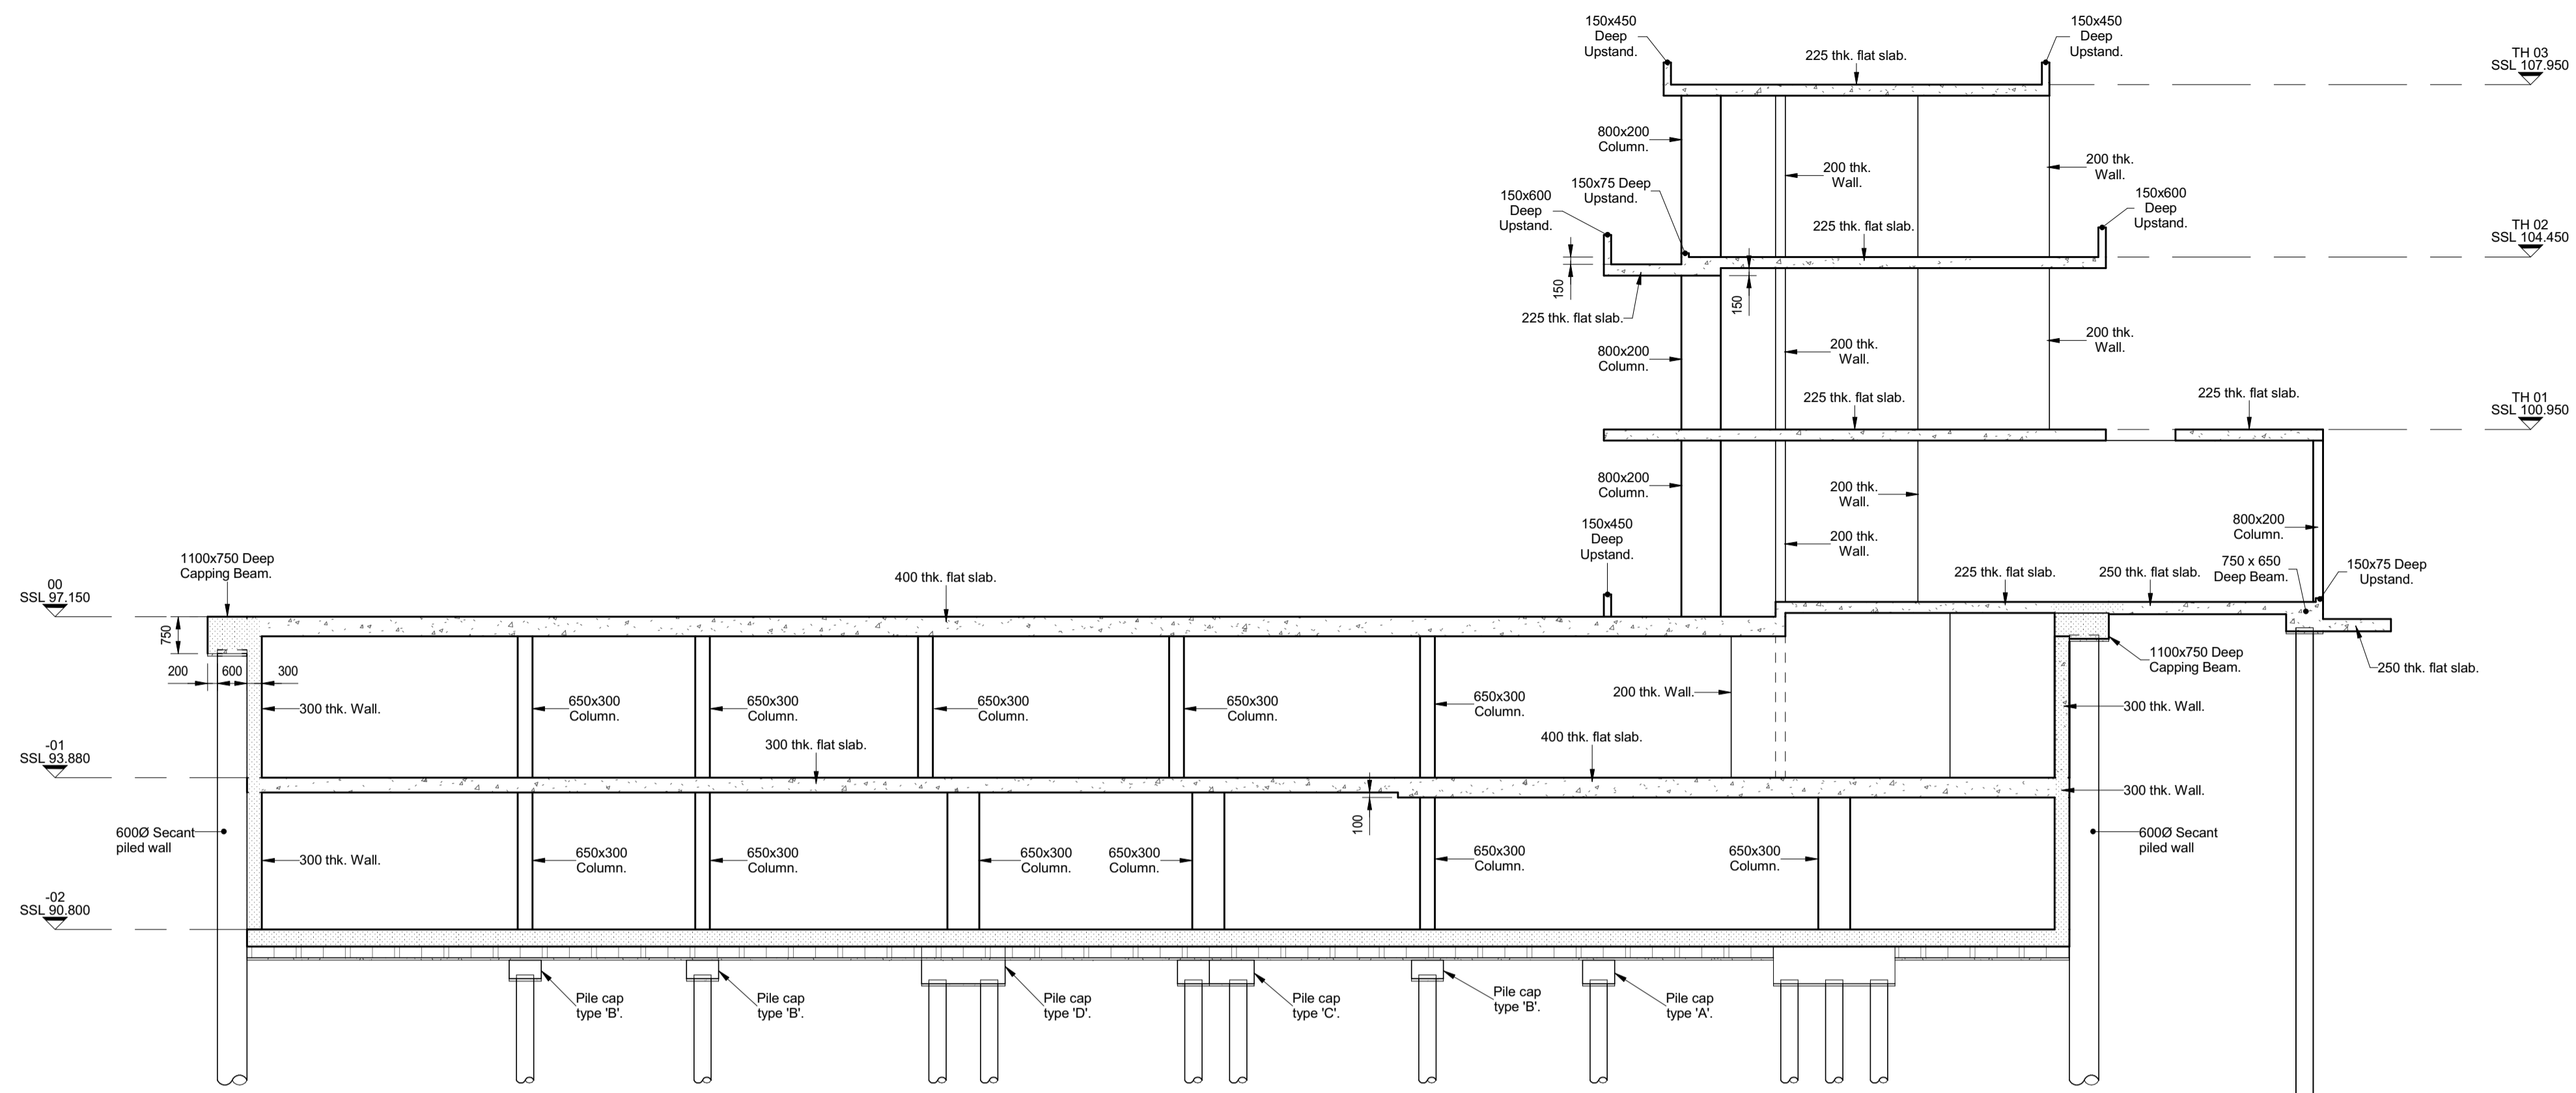

**Section A-A**  
scale 1 : 100

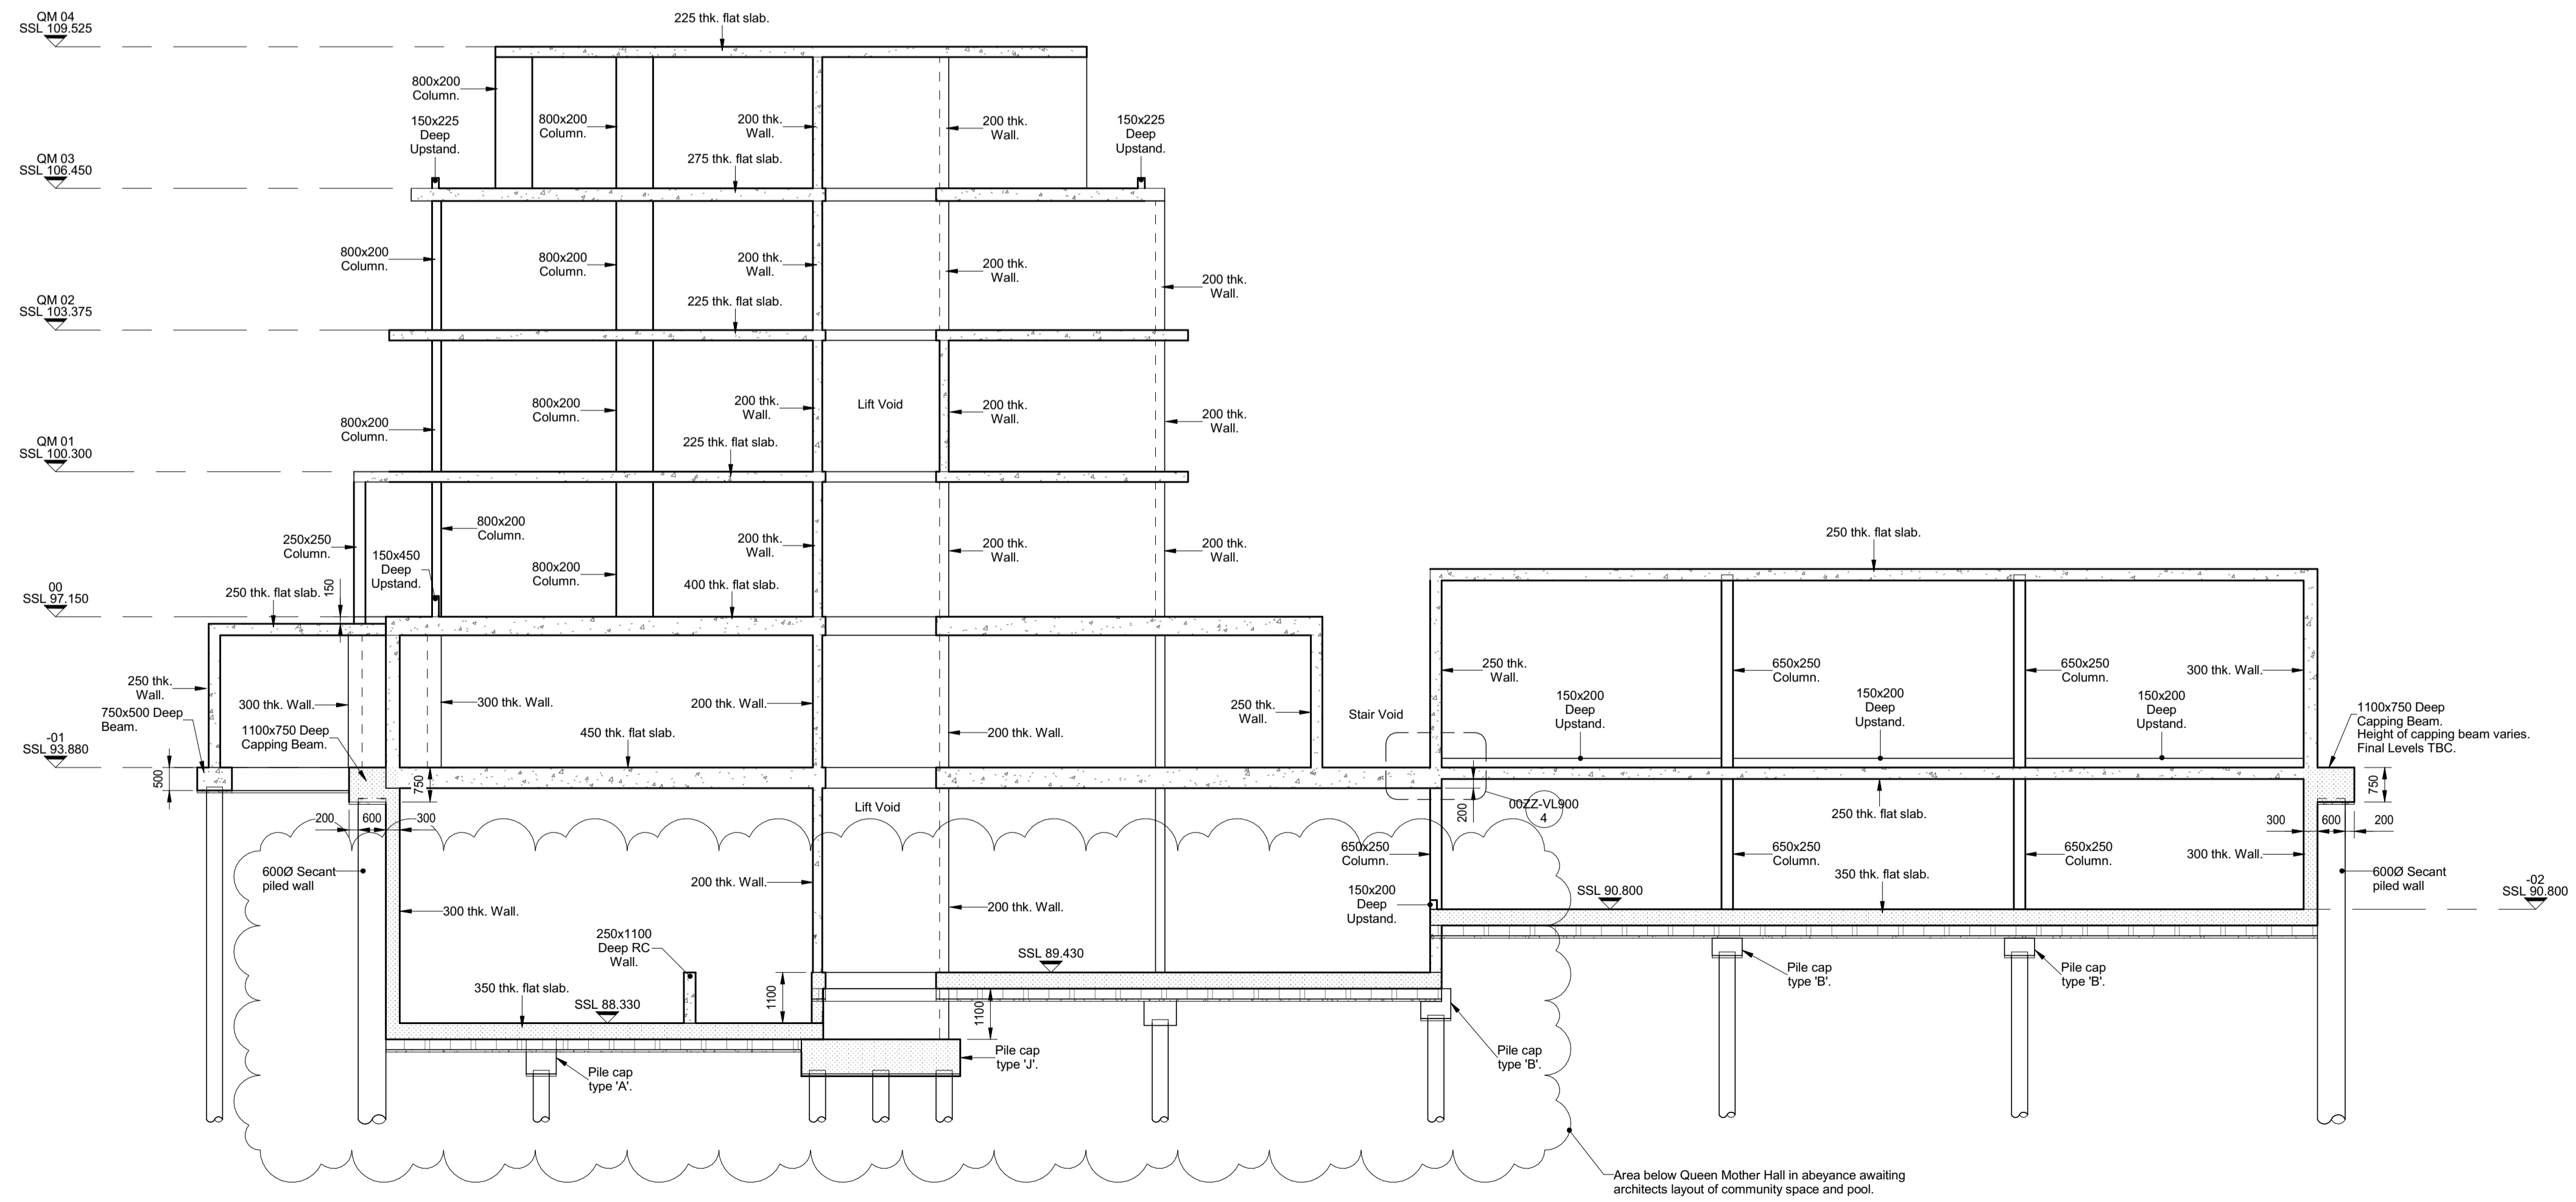

**Section B-B**  
scale 1 : 100

B	26.02.16	Waterproof concrete indicated. Box notes updated. Anti-heave material indicated. Drawing number revised to comply with clients document control system requirements.	DA	TP
A	23.12.2015	Town houses updated.	SK	TP
REV	DATE	DESCRIPTION	BY	CHKD

**PRELIMINARY**



TITLE:  
**Car Park Cross Section Sheet 1**

PROJECT:  
**Project No. 11581  
Kidderpore Avenue**

SCALE: A1@ 1:100    DATE: Nov'15    DRAWN: SK    CHKD: TP

DRG NO.    REV.    B

**9100-DRG-04ZZ-VL900**

