


- General Notes**
1. Drawings shall be referred to for structural work only unless otherwise stated and read in conjunction with Architects, Service Engineer's and Sub-Contractor's drawings.
 2. The Contractor shall check all levels and dimensions, any errors or omissions are to be reported at once to the Engineer.
 3. For general notes refer to drawing No. 9100-DRG-99YY-GN001

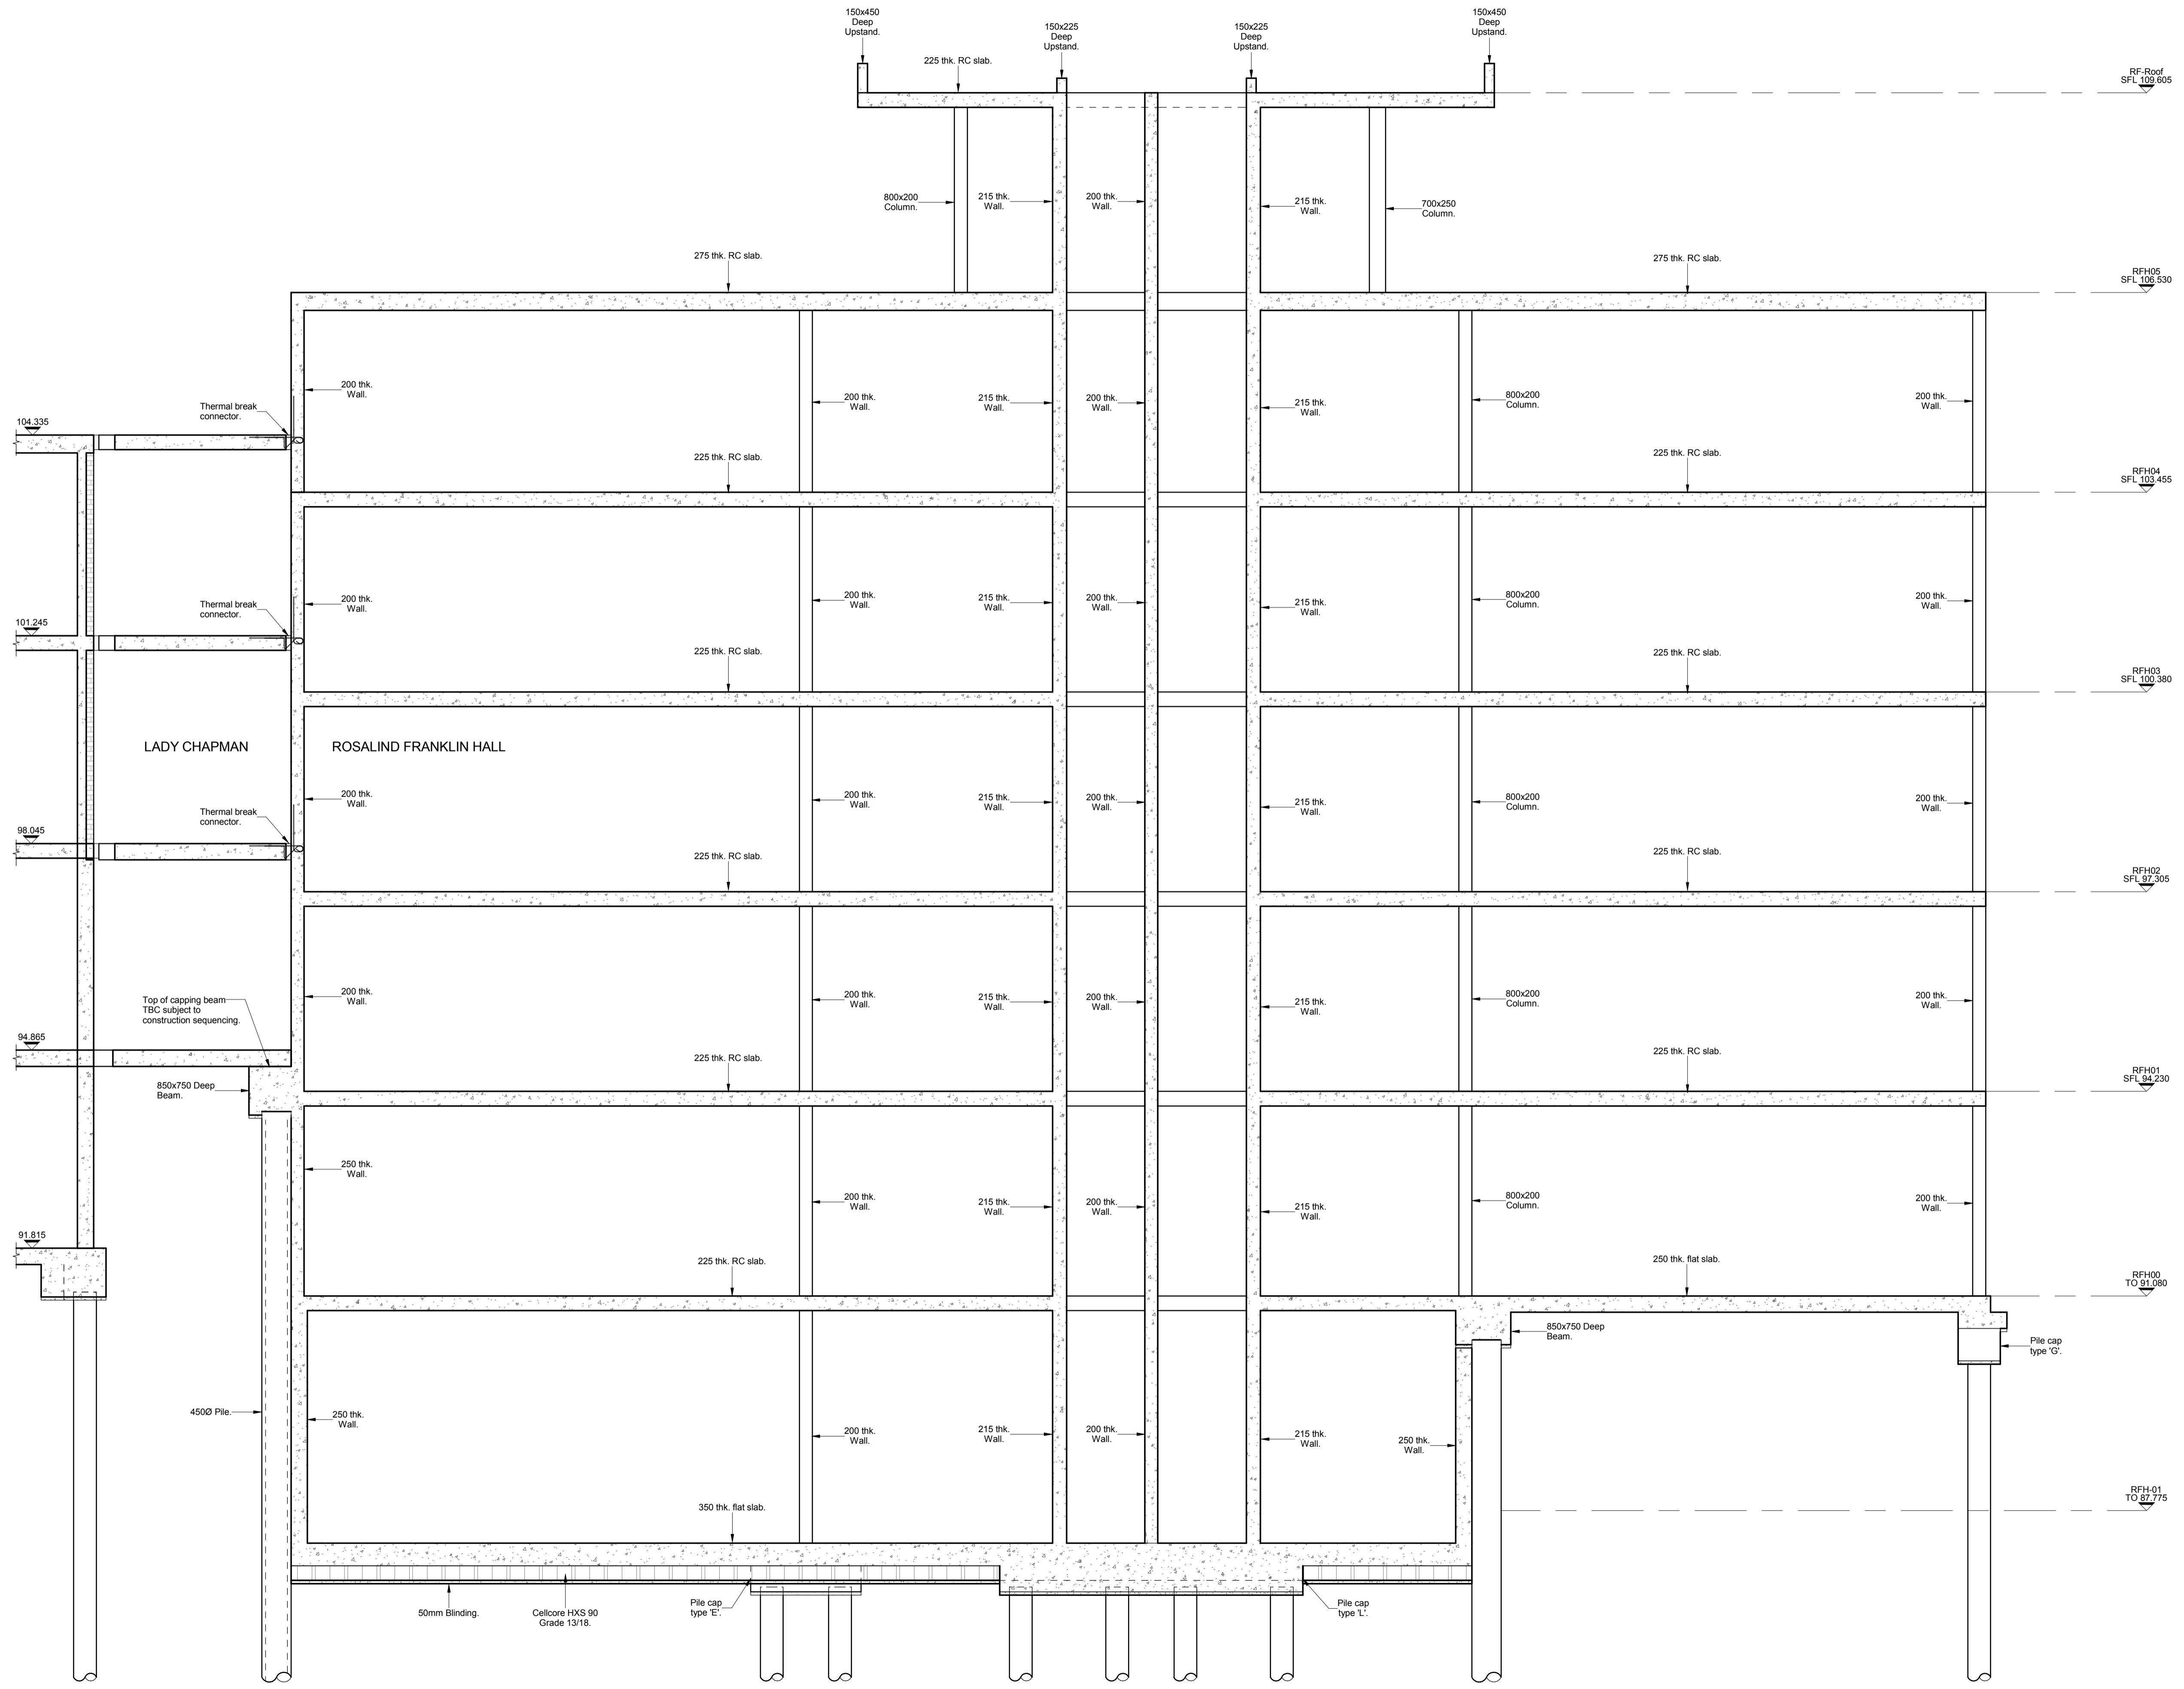

A | Section A-A
scale 1 : 50

REV	DATE	DESCRIPTION	BY	CHKD	TP
A	21.03.2016	Drawing number revised to comply with clients document control system requirements. Sections and details updated to architects latest details.			

PRELIMINARY



TITLE:
**Rosalind Franklin Hall
Cross Sections Sheet 1 of 2**

PROJECT:
**Project No. 11581
Kidderpore Avenue**

SCALE: A1@ 1:50 DATE: Nov'15 DRAWN: DA CHKD: TP

DRG NO. REV.
9100-DRG-04RF-VL900 A

Tully De'Ath
consultants

Engineering at its Best

T: 01342 828 000
E: info@tullydeath.com
W: www.tullydeath.com