


**General Notes**

1. Drawings shall be referred to for structural work only unless otherwise stated and read in conjunction with Architect's, Service Engineer's and Sub-Contractor's drawings.
2. The Contractor shall check all levels and dimensions, any errors or omissions are to be reported at once to the Engineer.
3. For general notes refer to drawing No. 9100-DRG-99YY-GN001

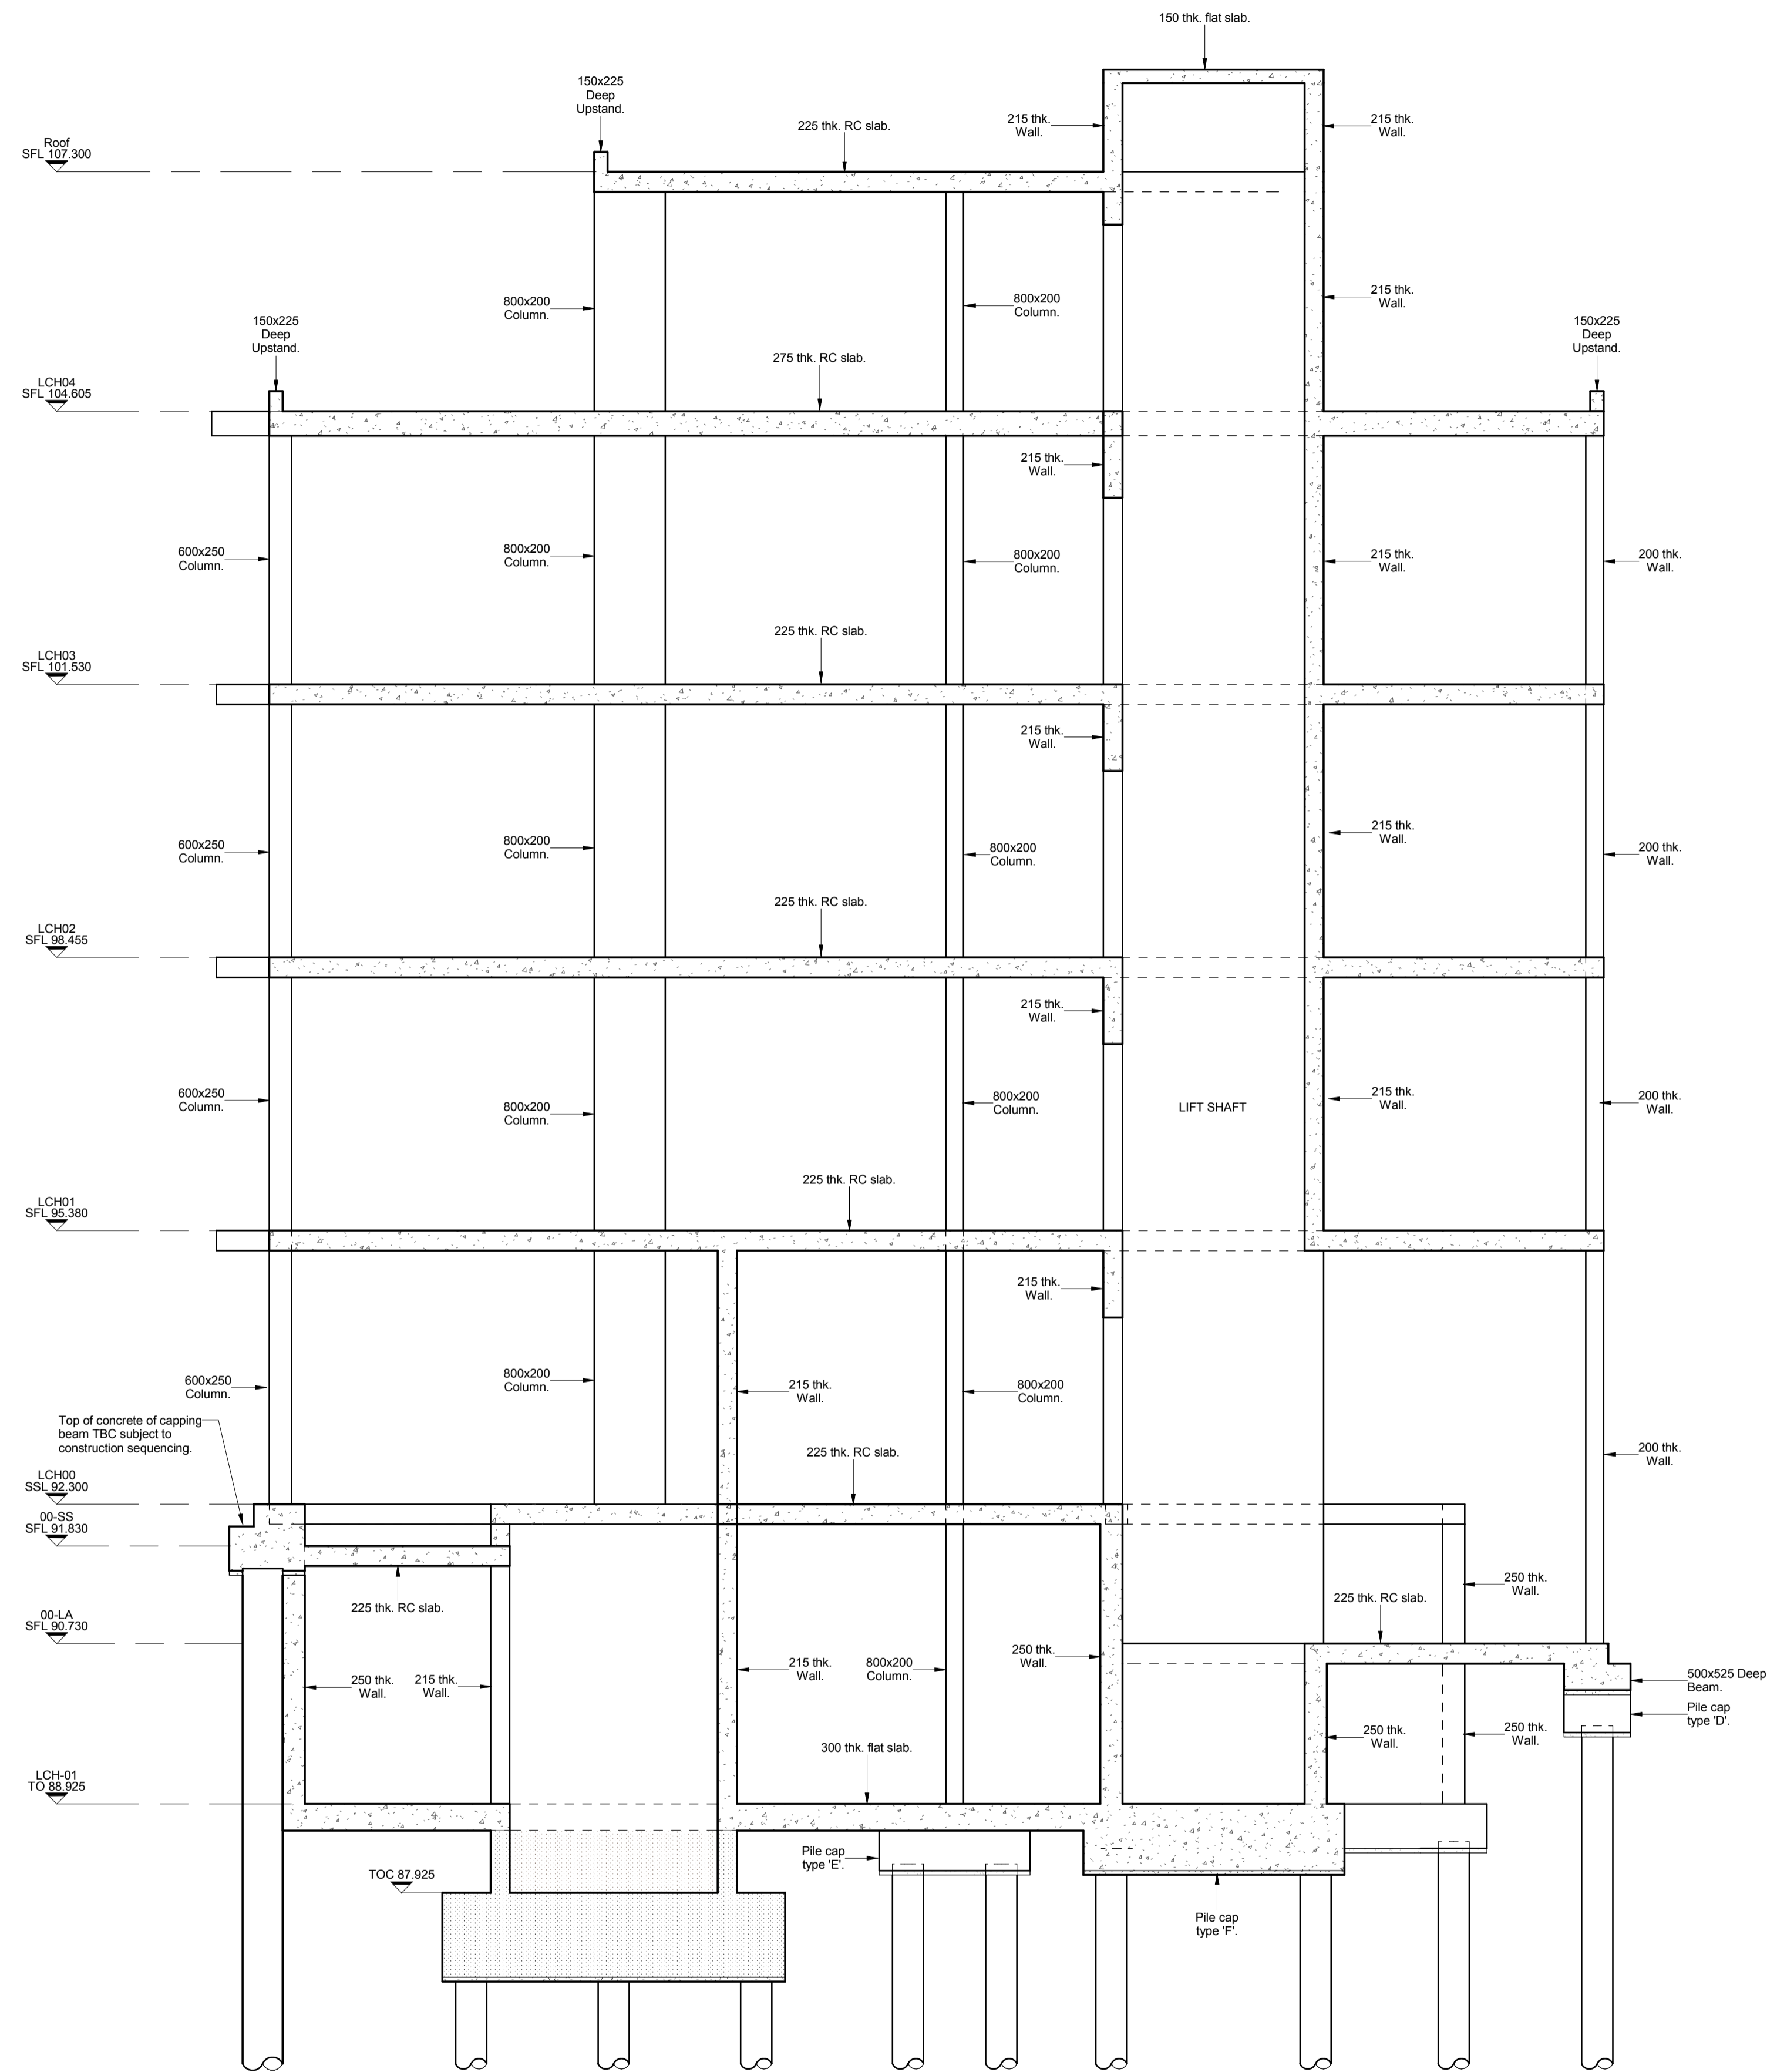

**Section A-A**  
scale 1 : 50

REV	DATE	DESCRIPTION	BY	CHKD
B	21.03.2016	Drawing number revised to comply with clients document control system requirements. Sections and details updated to architects latest details.	SK	TP
A	11.02.2016	Preliminary issue for comment. Updated to A&Q architect layouts.	SK/DA	TP

**PRELIMINARY**



TITLE:  
**Lord Cameron Hall  
Cross Sections Sheet 1 of 2**

PROJECT:  
**Project No. 11581  
Kidderpore Avenue**

SCALE: A1@ 1:50    DATE: Nov'15    DRAWN: SK    CHKD: TP

DRG NO.    REV.

**9100-DRG-04LD-VL900    B**

**Tully De'Ath** consultants  
Engineering at its Best

T: 01342 828 000  
E: info@tullydeath.com  
W: www.tullydeath.com