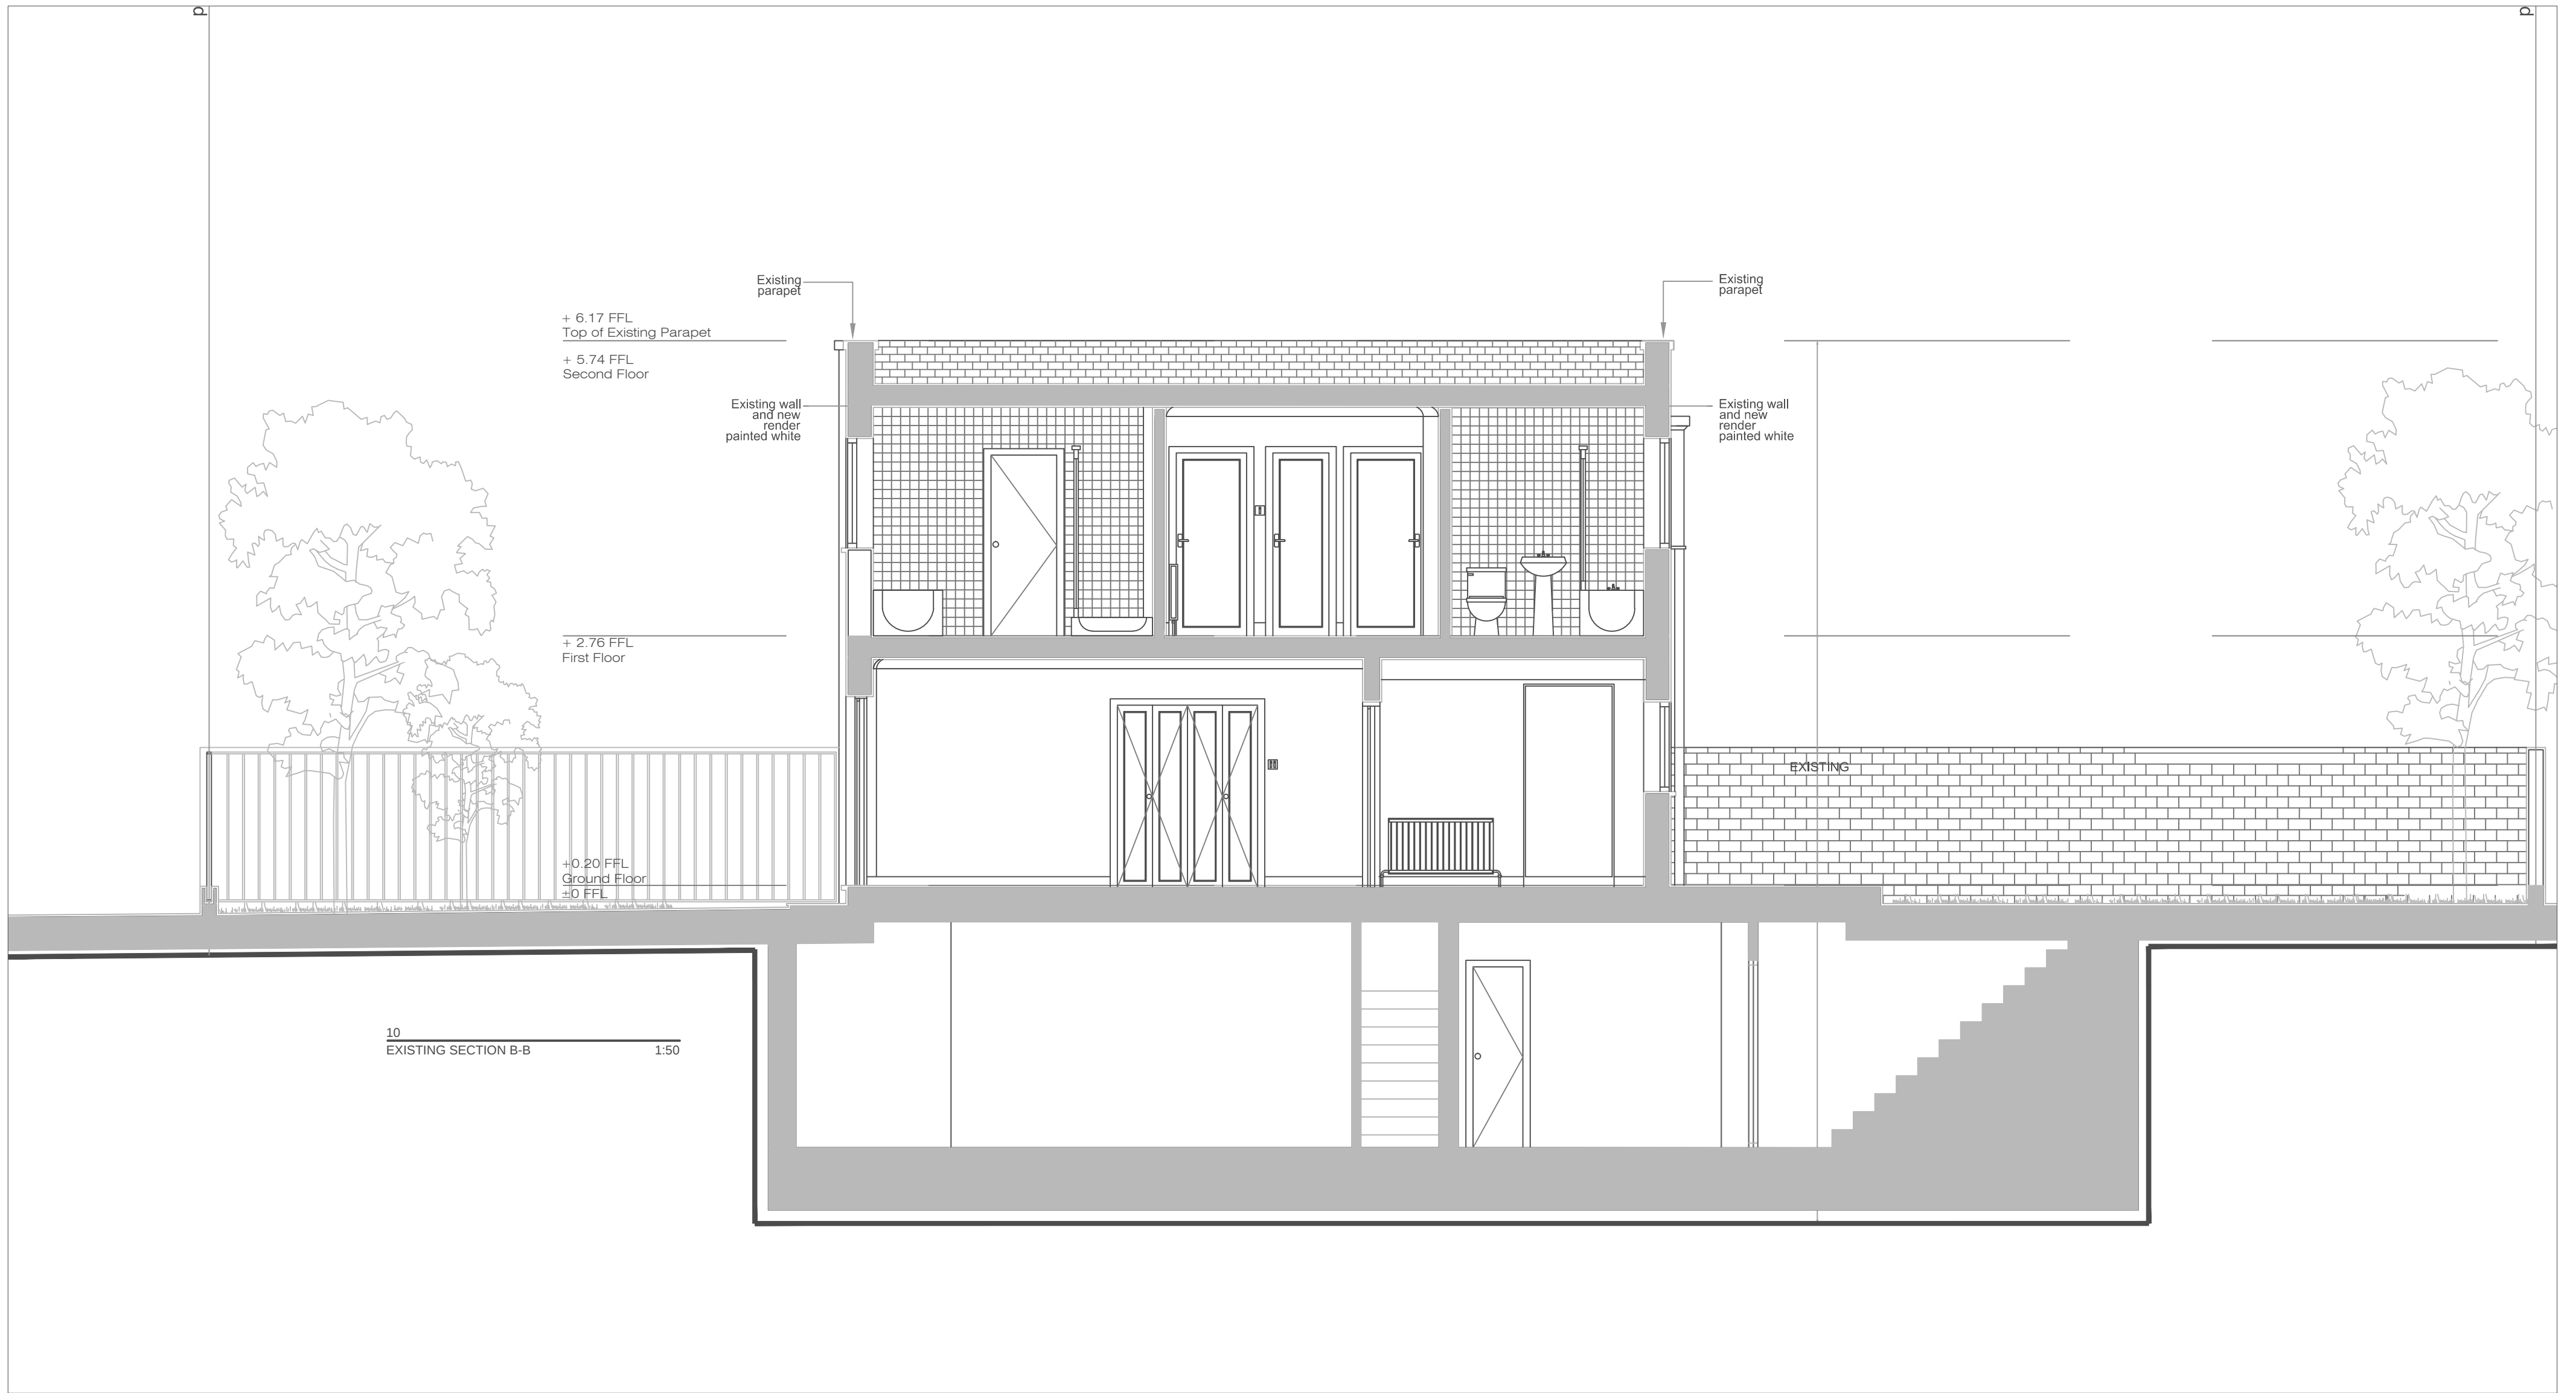


PROJECT ADDRESS 30 ORNAN ROAD
DRAWING TITLE EXISTING SECTION B-B
DRAWN BY ATHINA SALLAM RIBA PART II

DATE 14/06/2016
FORMAT A2
SCALE 1:50

TITLE
EXISTING SECTION B-B

DRAWING NO. 10

APPLICANT Andrew & Alexandra Maurice

30 Ornan Road
NW3 4QB
LONDON