



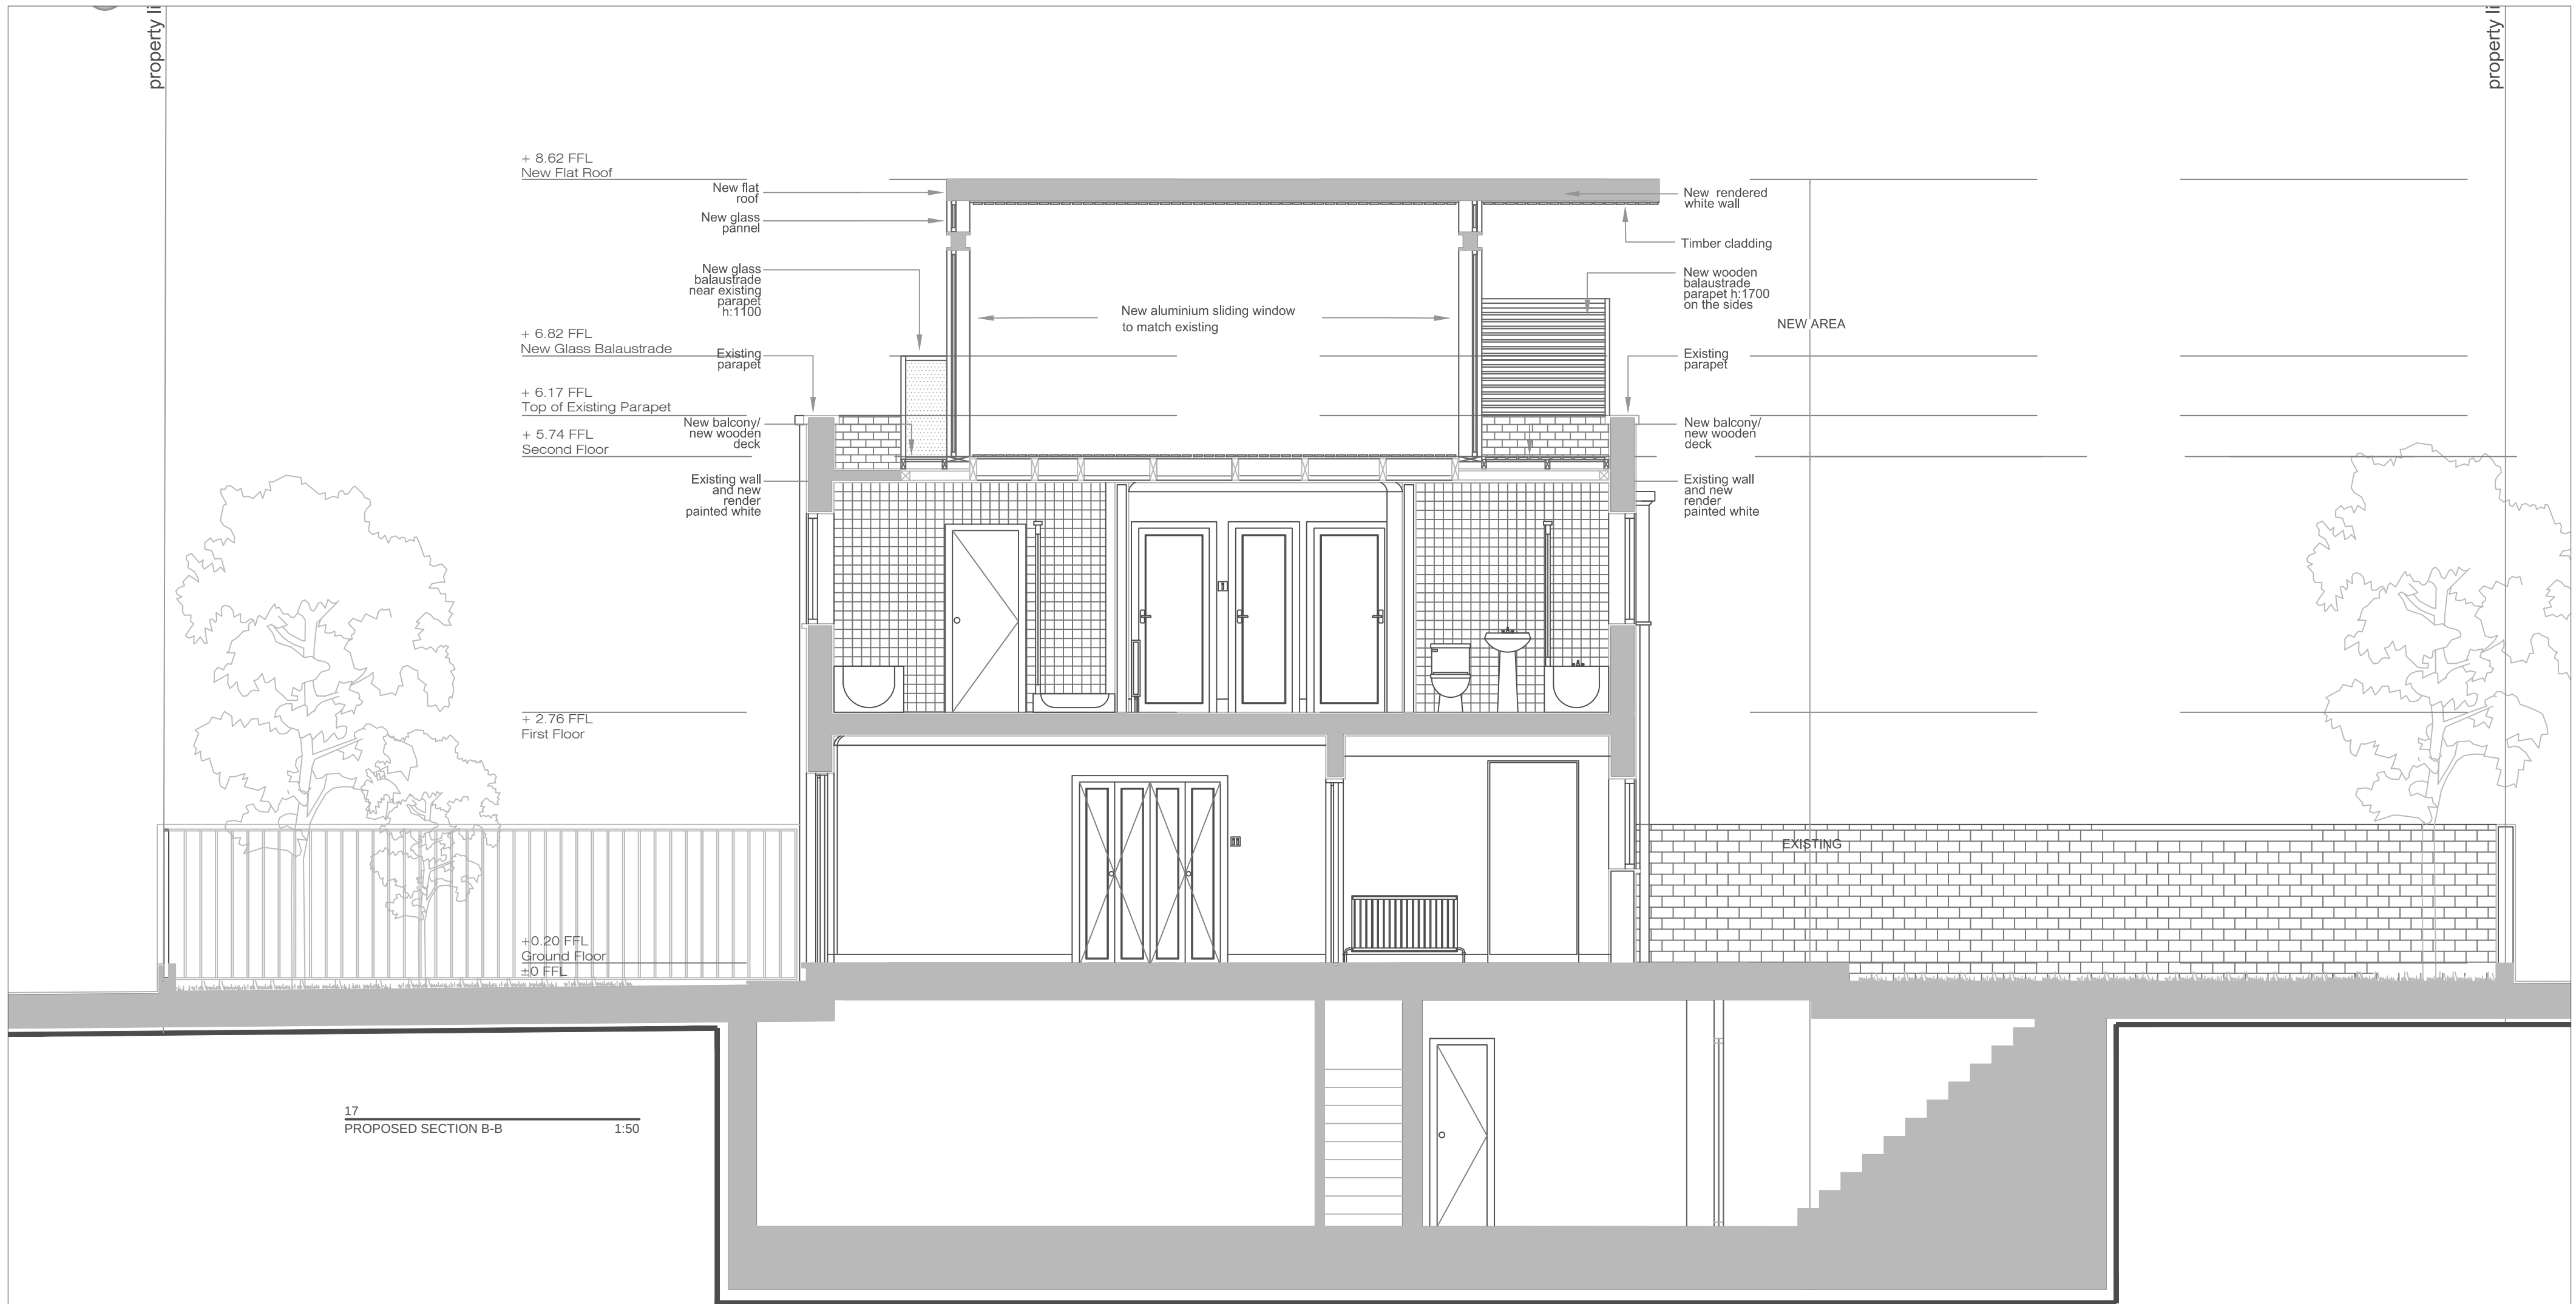

17
PROPOSED SECTION B-B
1:50

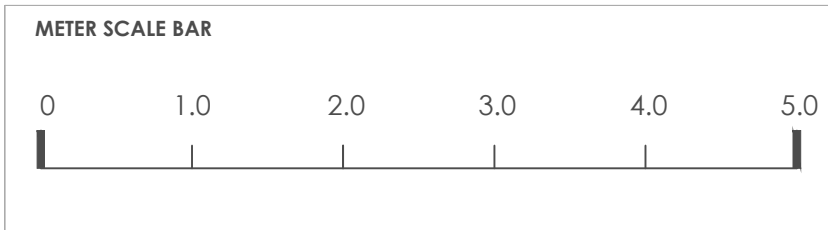

PROJECT ADDRESS 30 ORNAN ROAD
DRAWING TITLE PROPOSED SECTION B-B
DRAWN BY ATHINA SALLAM RIBA PART II

DATE 14/06/2016
FORMAT A2
SCALE 1:50

TITLE
PROPOSED SECTION B-B

DRAWING NO. 17

APPLICANT Andrew & Alexandra Maurice

30 Ornan Road
NW3 4QB
LONDON