

DO NOT SCALE FROM THIS DRAWING

Figured dimensions only are to be taken from this drawing. All dimensions are to be checked on site before any work is put in hand. If in doubt, ask.




All SHH drawings to be read in conjunction with relevant SHH Finishes, Sanitaryware, Lighting & Ironmongery schedules.

Any discrepancies to be highlighted to SHH prior to procurement and in good time.


Copyright © Spence Harris Hogan Limited 2015  
Registered in England & Wales. Registered No. 261 0615  
SHH is the trading name of Spence Harris Hogan Limited



Legends & Notes:

-  Existing
-  To be demolished/replaced
-  Proposed element

1 **BOUNDARY WALL (HAMPSTEAD LANE) - EXISTING**

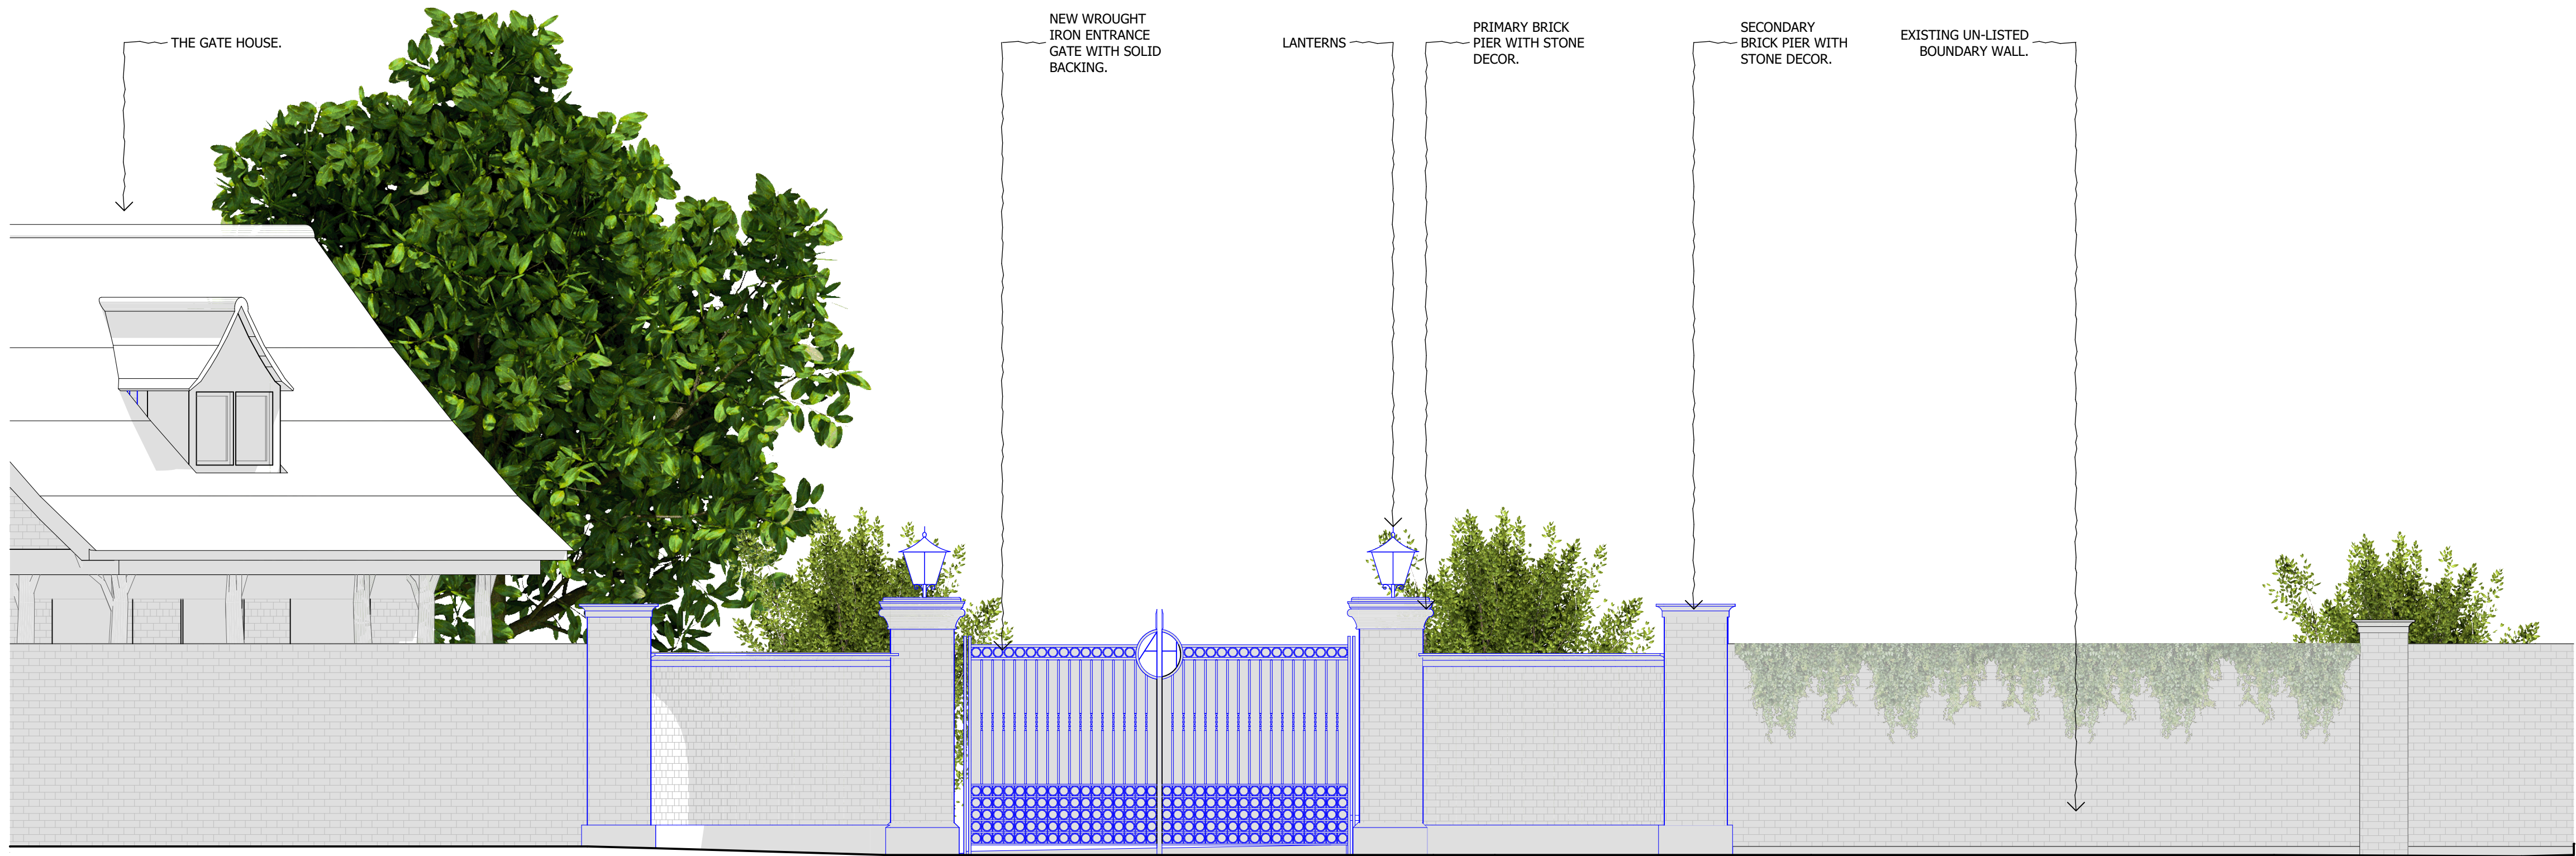

2 **NEW ENTRANCE GATE (HAMPSTEAD LANE) - PROPOSED**

Rev	Date	Descriptor	Athr.
PL01	16/06/2016	PLANNING ISSUE	JH



SHHARCHITECTS|INTERIORDESIGNERS

RIBA  MEMBER

Chartered Practices

1 Vencourt Place, Ravenscourt Park  
Hammersmith, London W6 9NU  
Phone +44 (0) 20 8600 4171 Email [info@shh.co.uk](mailto:info@shh.co.uk)  
[shh.co.uk](http://shh.co.uk)

Project:  
**Athlone House**  
Hampstead Lane  
London  
Client:  
Private Client

Drawing Title:  
200 Elevations  
**New Entrance Gate  
Elevation - Existing &  
Proposed**

(Project number)\DWG number\_Revision: (817)240\_PL01

Checked: