
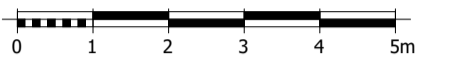


Figured dimensions only are to be taken from this drawing. All dimensions are to be checked on site before any work is put in hand. If in doubt, ask.

All SHH drawings to be read in conjunction with relevant SHH Finishes, Sanitaryware, Lighting & Ironmongery schedules.


Any discrepancies to be highlighted to SHH prior to procurement and in good time.

Copyright © Spence Harris Hogan Limited 2015
Registered in England & Wales. Registered No. 261 0615
SHH is the trading name of Spence Harris Hogan Limited

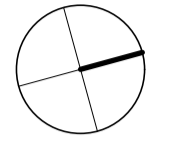

Legends & Notes:

- Existing
- To be demolished/replaced
- Proposed element

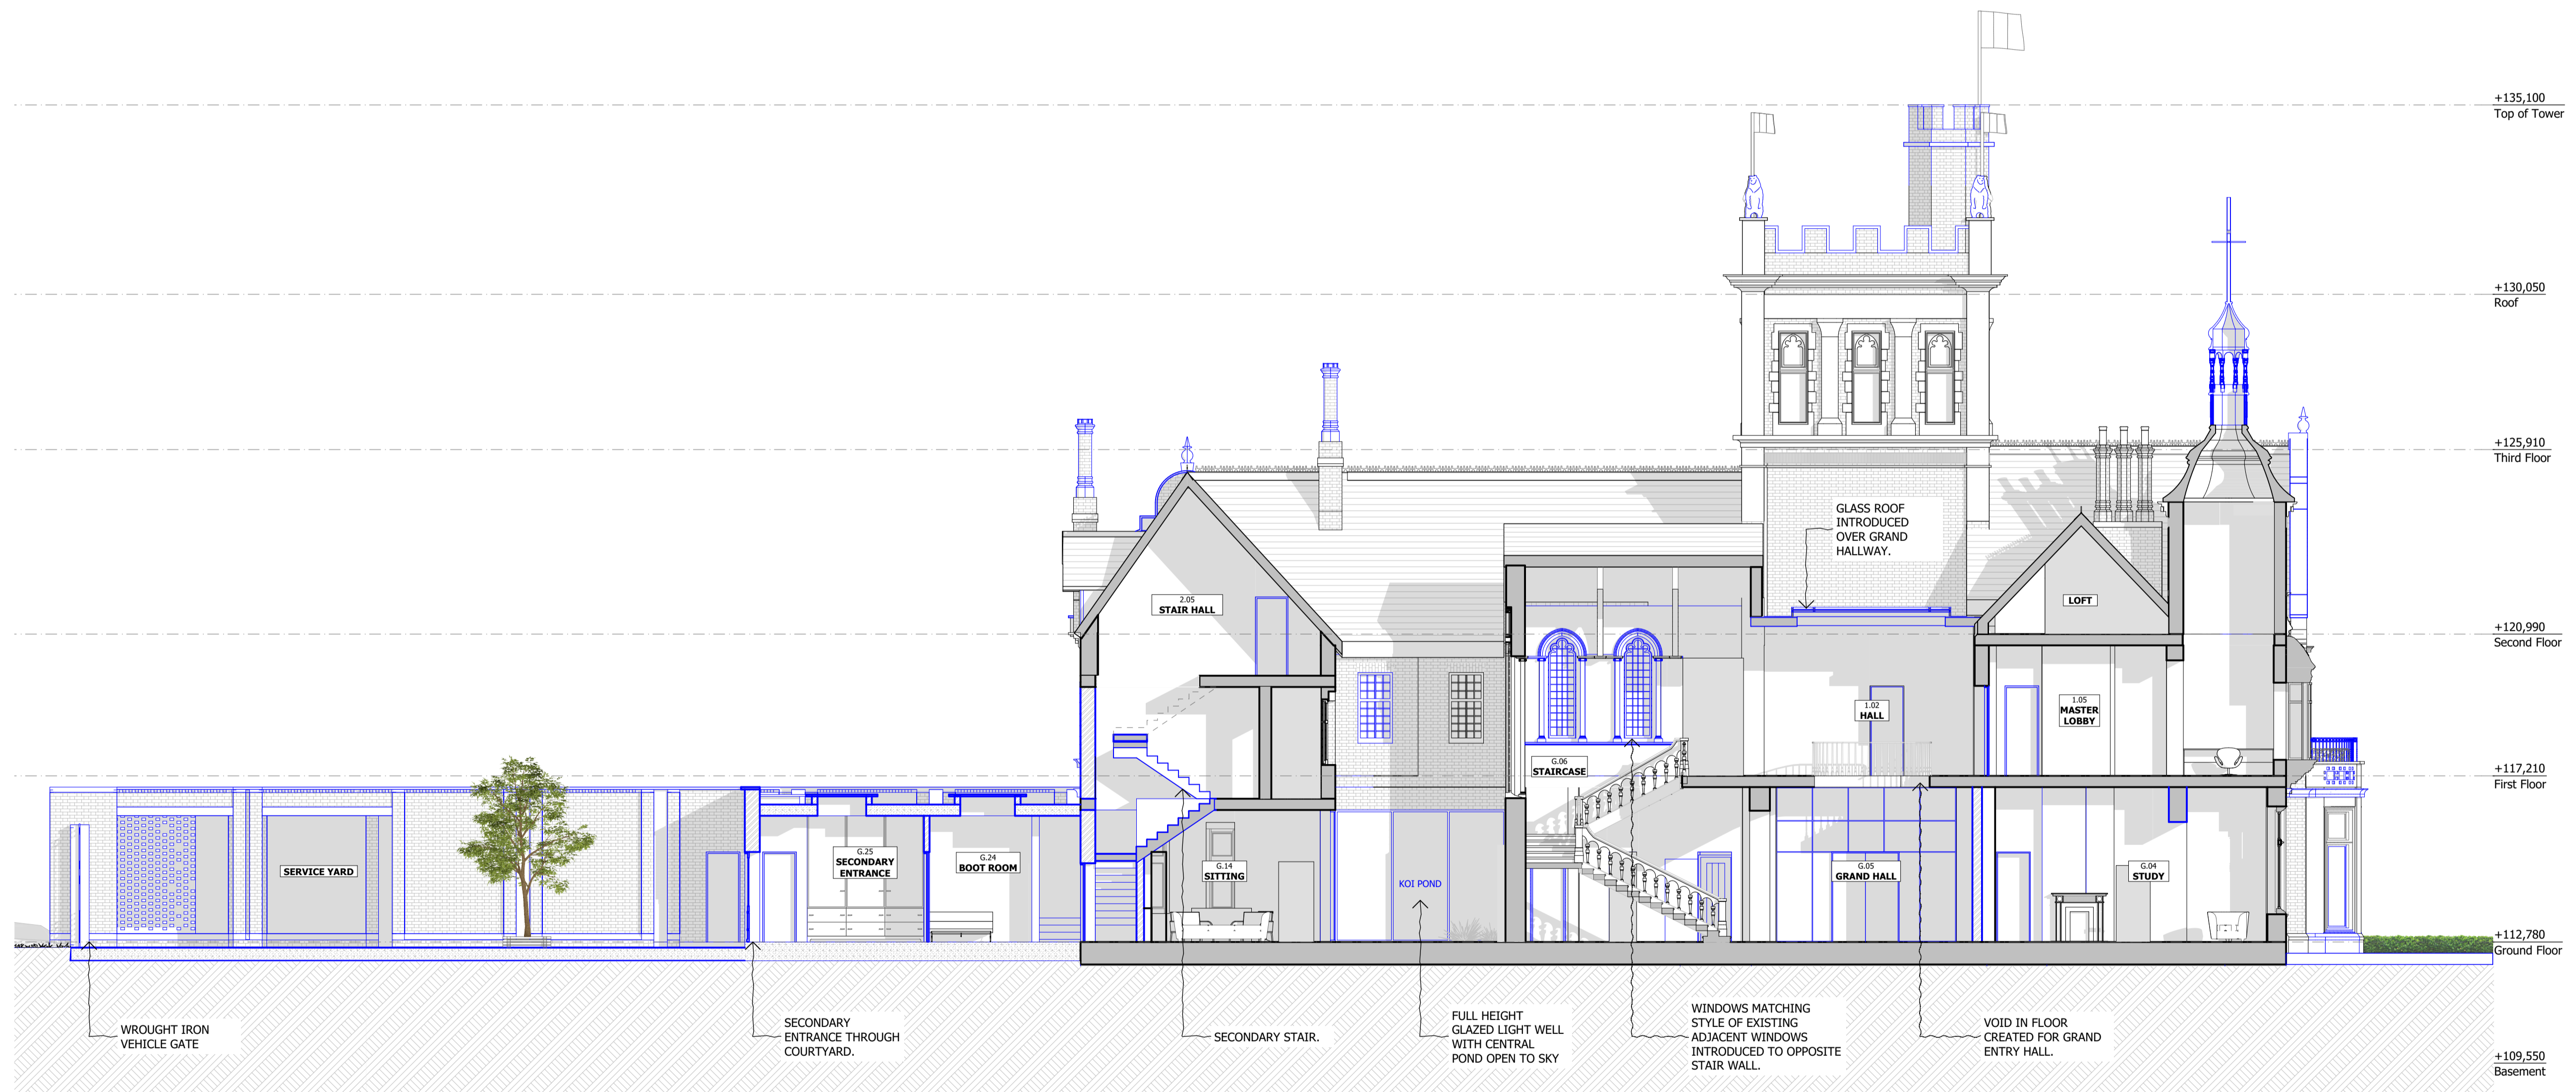

Rev	Date	Descriptor	Athr.
PL01	16/06/2016	PLANNING ISSUE	JH



SHH ARCHITECTS | INTERIOR DESIGNERS

RIBA MEMBER

Chartered Practices
1 Vencourt Place, Ravenscourt Park
Hammer Smith, London W6 9ND
Phone: +44 (0) 20 8600 4171 Email: info@shh.co.uk
shh.co.uk

Project:

Athlone House
Hampstead Lane
London

Client:
Private Client

Drawing Title:
300 Sections

AA Long Section - Proposed

(Project number) / (DWG number) / Revision: Checked:

(817)310_PL01