


Figured dimensions only are to be taken from this drawing. All dimensions are to be checked on site before any work is put in hand. If in doubt, ask.


All SHH drawings to be read in conjunction with relevant SHH Finishes, Sanitaryware, Lighting & Ironmongery schedules. Any discrepancies to be highlighted to SHH prior to procurement and in good time.

Copyright © Spence Harris Hogan Limited 2015 Registered in England & Wales. Registered No. 261 0615 SHH is the trading name of Spence Harris Hogan Limited

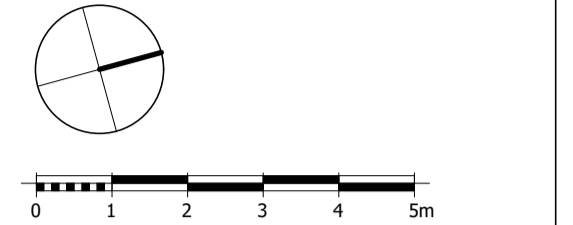

Legends & Notes:

- Existing
- To be demolished/replaced
- Proposed element

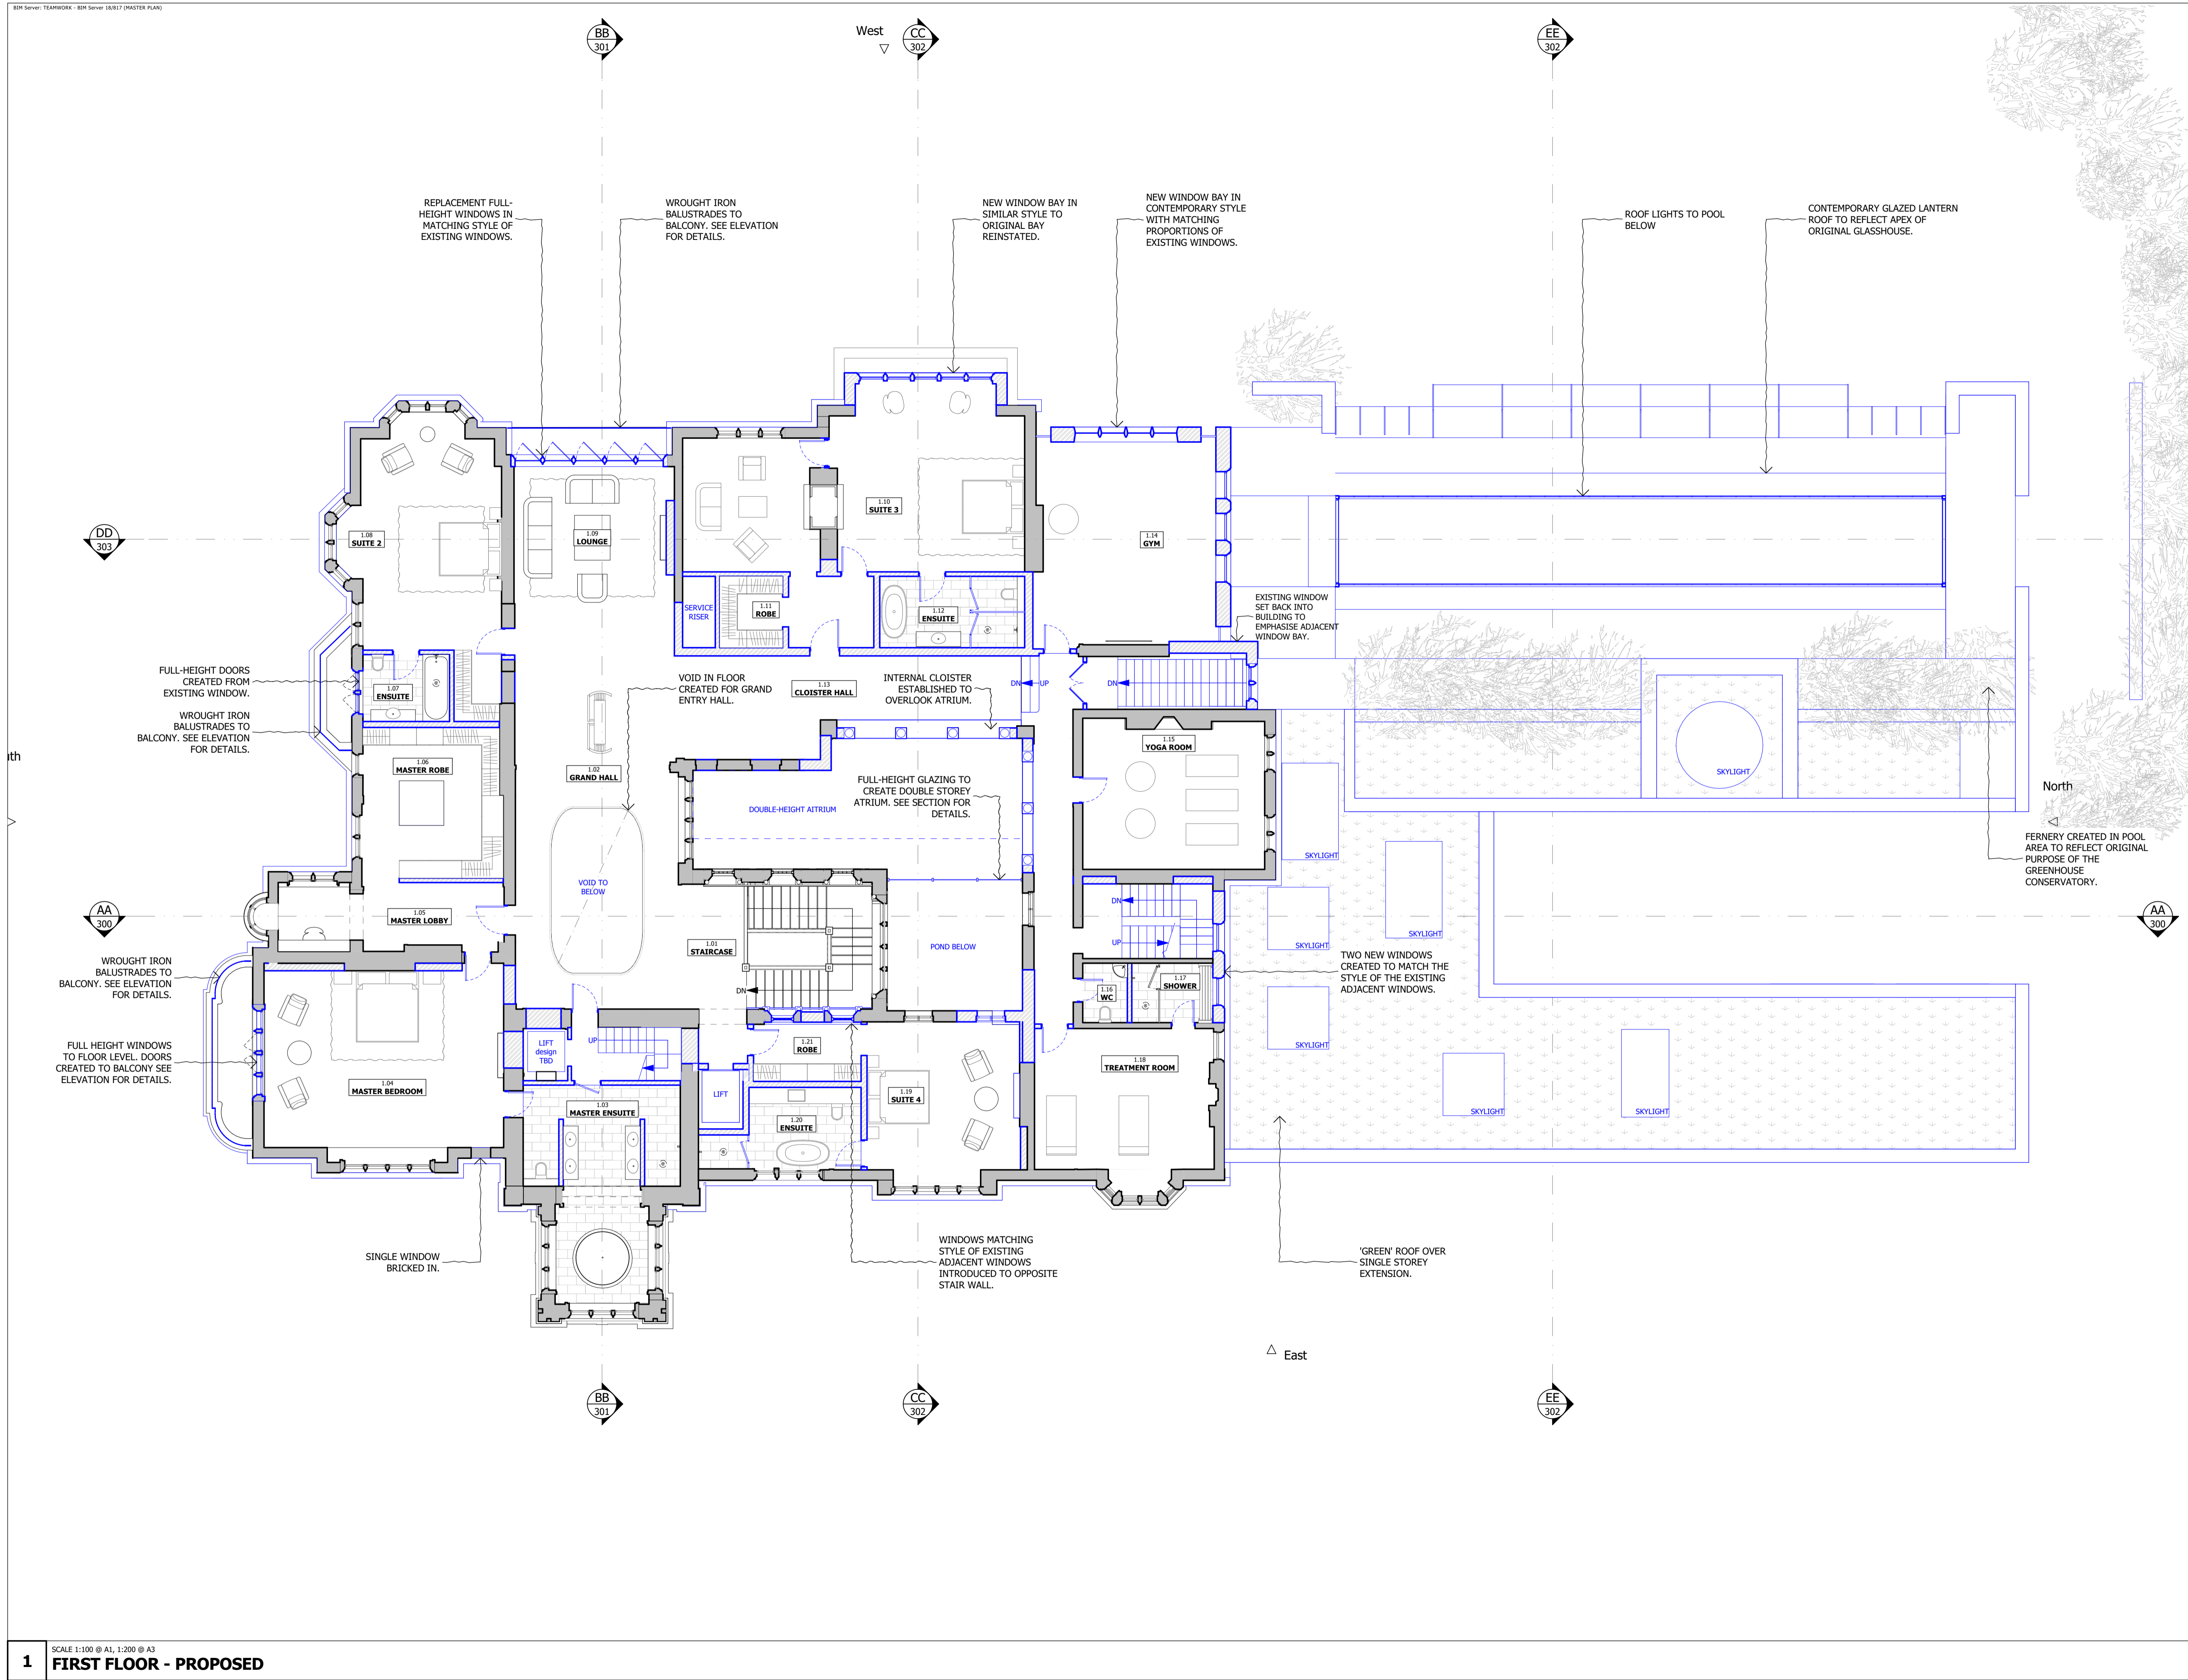

| Rev | Date | Descriptor | Athr. |
|------|------------|----------------|-------|
| PL01 | 20/06/2016 | PLANNING ISSUE | JH |



1 Vencourt Place, Ravenscourt Park
 Hammersmith, London W6 9ND
 Phone: +44 (0) 20 8600 4171 Email: info@shh.co.uk
 shh.co.uk

Project:
Athlone House
 Hampstead Lane
 London
 Client:
 Private Client

Drawing Title:
 020 General Arrangements

First Floor - Proposed
 (Project number)/DWG number_Revision: Checked:
(817)022_PL01