



**DO NOT SCALE FROM THIS DRAWING**  
 Figured dimensions only are to be taken from this drawing. All dimensions are to be checked on site before any work is put in hand. If in doubt, ask.  
 All SHH drawings to be read in conjunction with relevant SHH Files, Schedules, Lighting & Innomagery schedules. Any discrepancies to be highlighted to SHH prior to procurement and in good time.  
 Copyright © Spence Hare Hogan Limited 2015  
 Registered in England & Wales, Registered No. 261 0615  
 SHH is the trading name of Spence Hare Hogan Limited

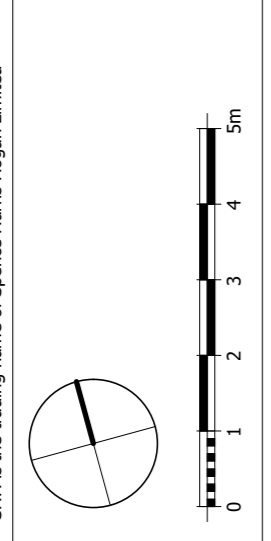

Legends & Notes:  
 Existing  
 To be demolished/replaced  
 Proposed element

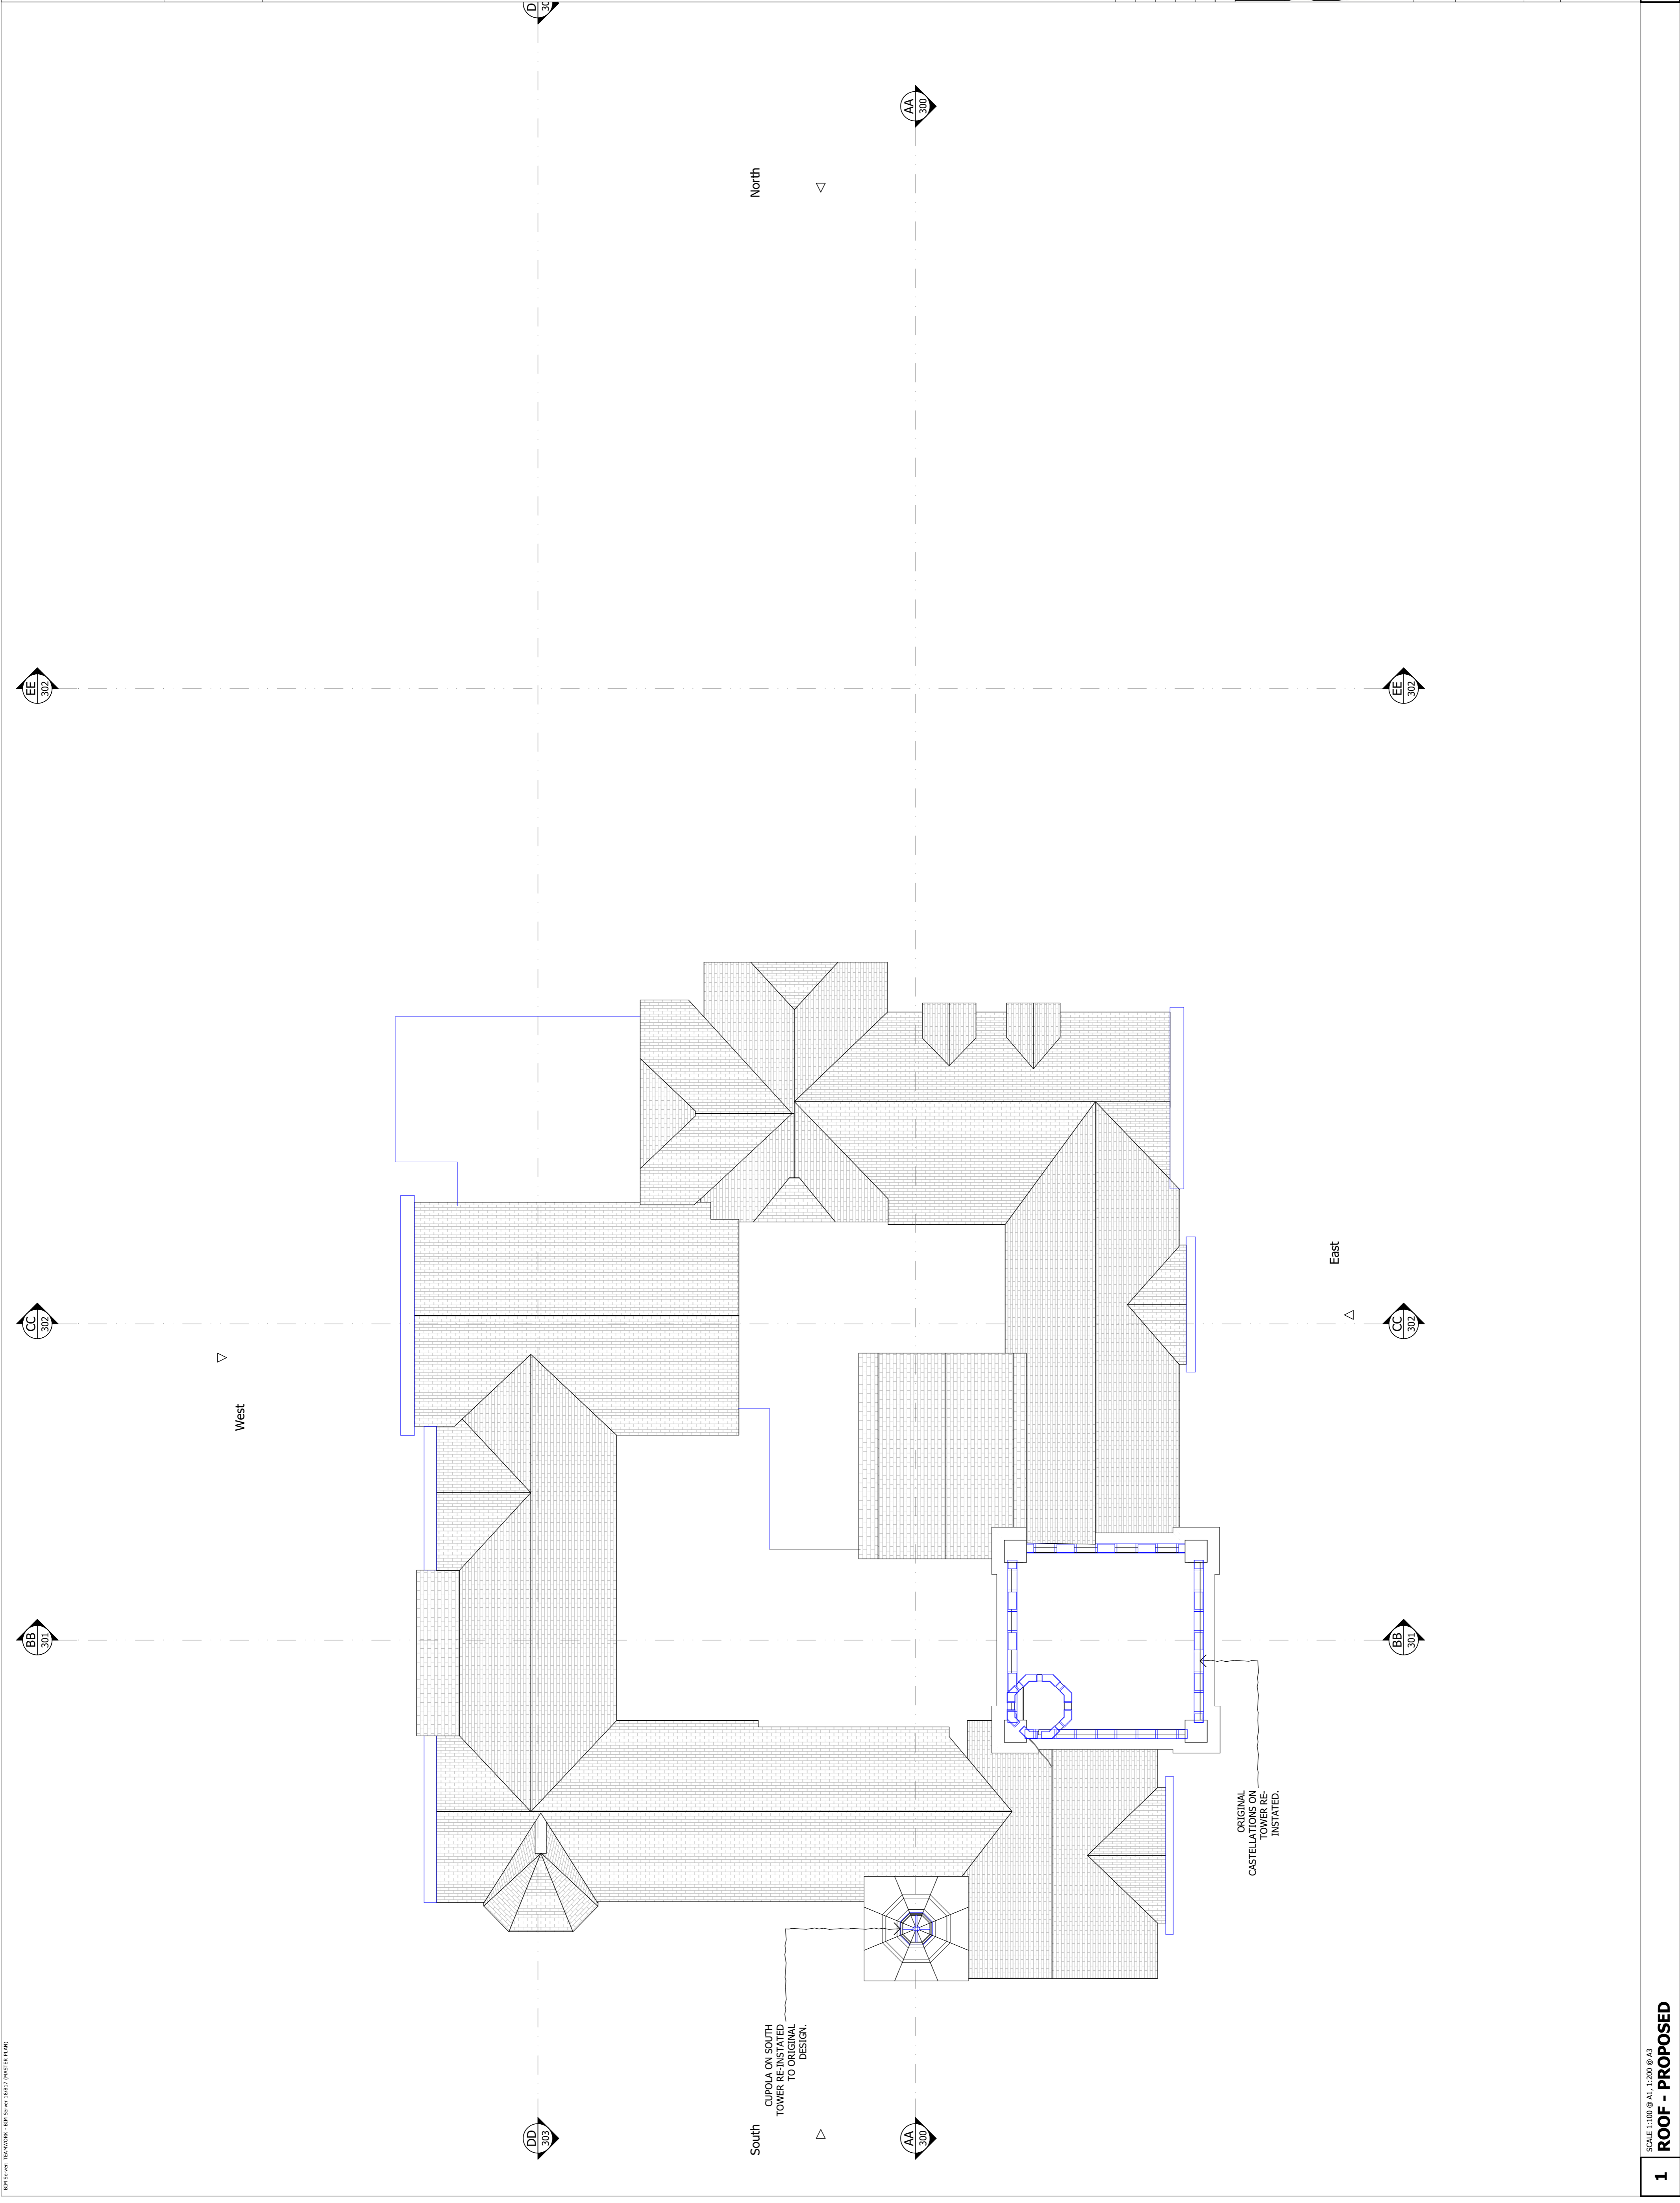

Rev	Date	Descriptor	Athr

**SHH**  
 SHH ARCHITECTS | INTERIORS DESIGNERS  
 RIBA MEMBER  
 Chartered Practice  
 1, Venture Place, Ravenscourt Park  
 Phone +44 (0) 20 8600 4171 Email info@shh.co.uk  
 shh.co.uk


Project:  
**Athlone House**  
 Hampstead Lane  
 London  
 Client: Private Client

Drawing Title:  
**Roof - Proposed**


**DO NOT SCALE FROM THIS DRAWING**  
 Figured dimensions only are to be taken from this drawing. All dimensions are to be checked on site before any work is put in hand. If in doubt, ask.

All SHH drawings to be read in conjunction with relevant SHH Files, Schedules, Lighting & Finishes Schedules. Any discrepancies to be highlighted to SHH prior to procurement and in good time.

Copyright © Spence Hare Hogan Limited 2015  
 Registered in England & Wales. Registered No. 261 0615  
 SHH is the trading name of Spence Hare Hogan Limited

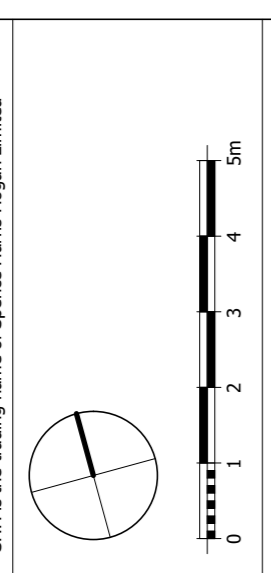

- Legends & Notes:
- Existing
  - To be demolished/replaced
  - Proposed element

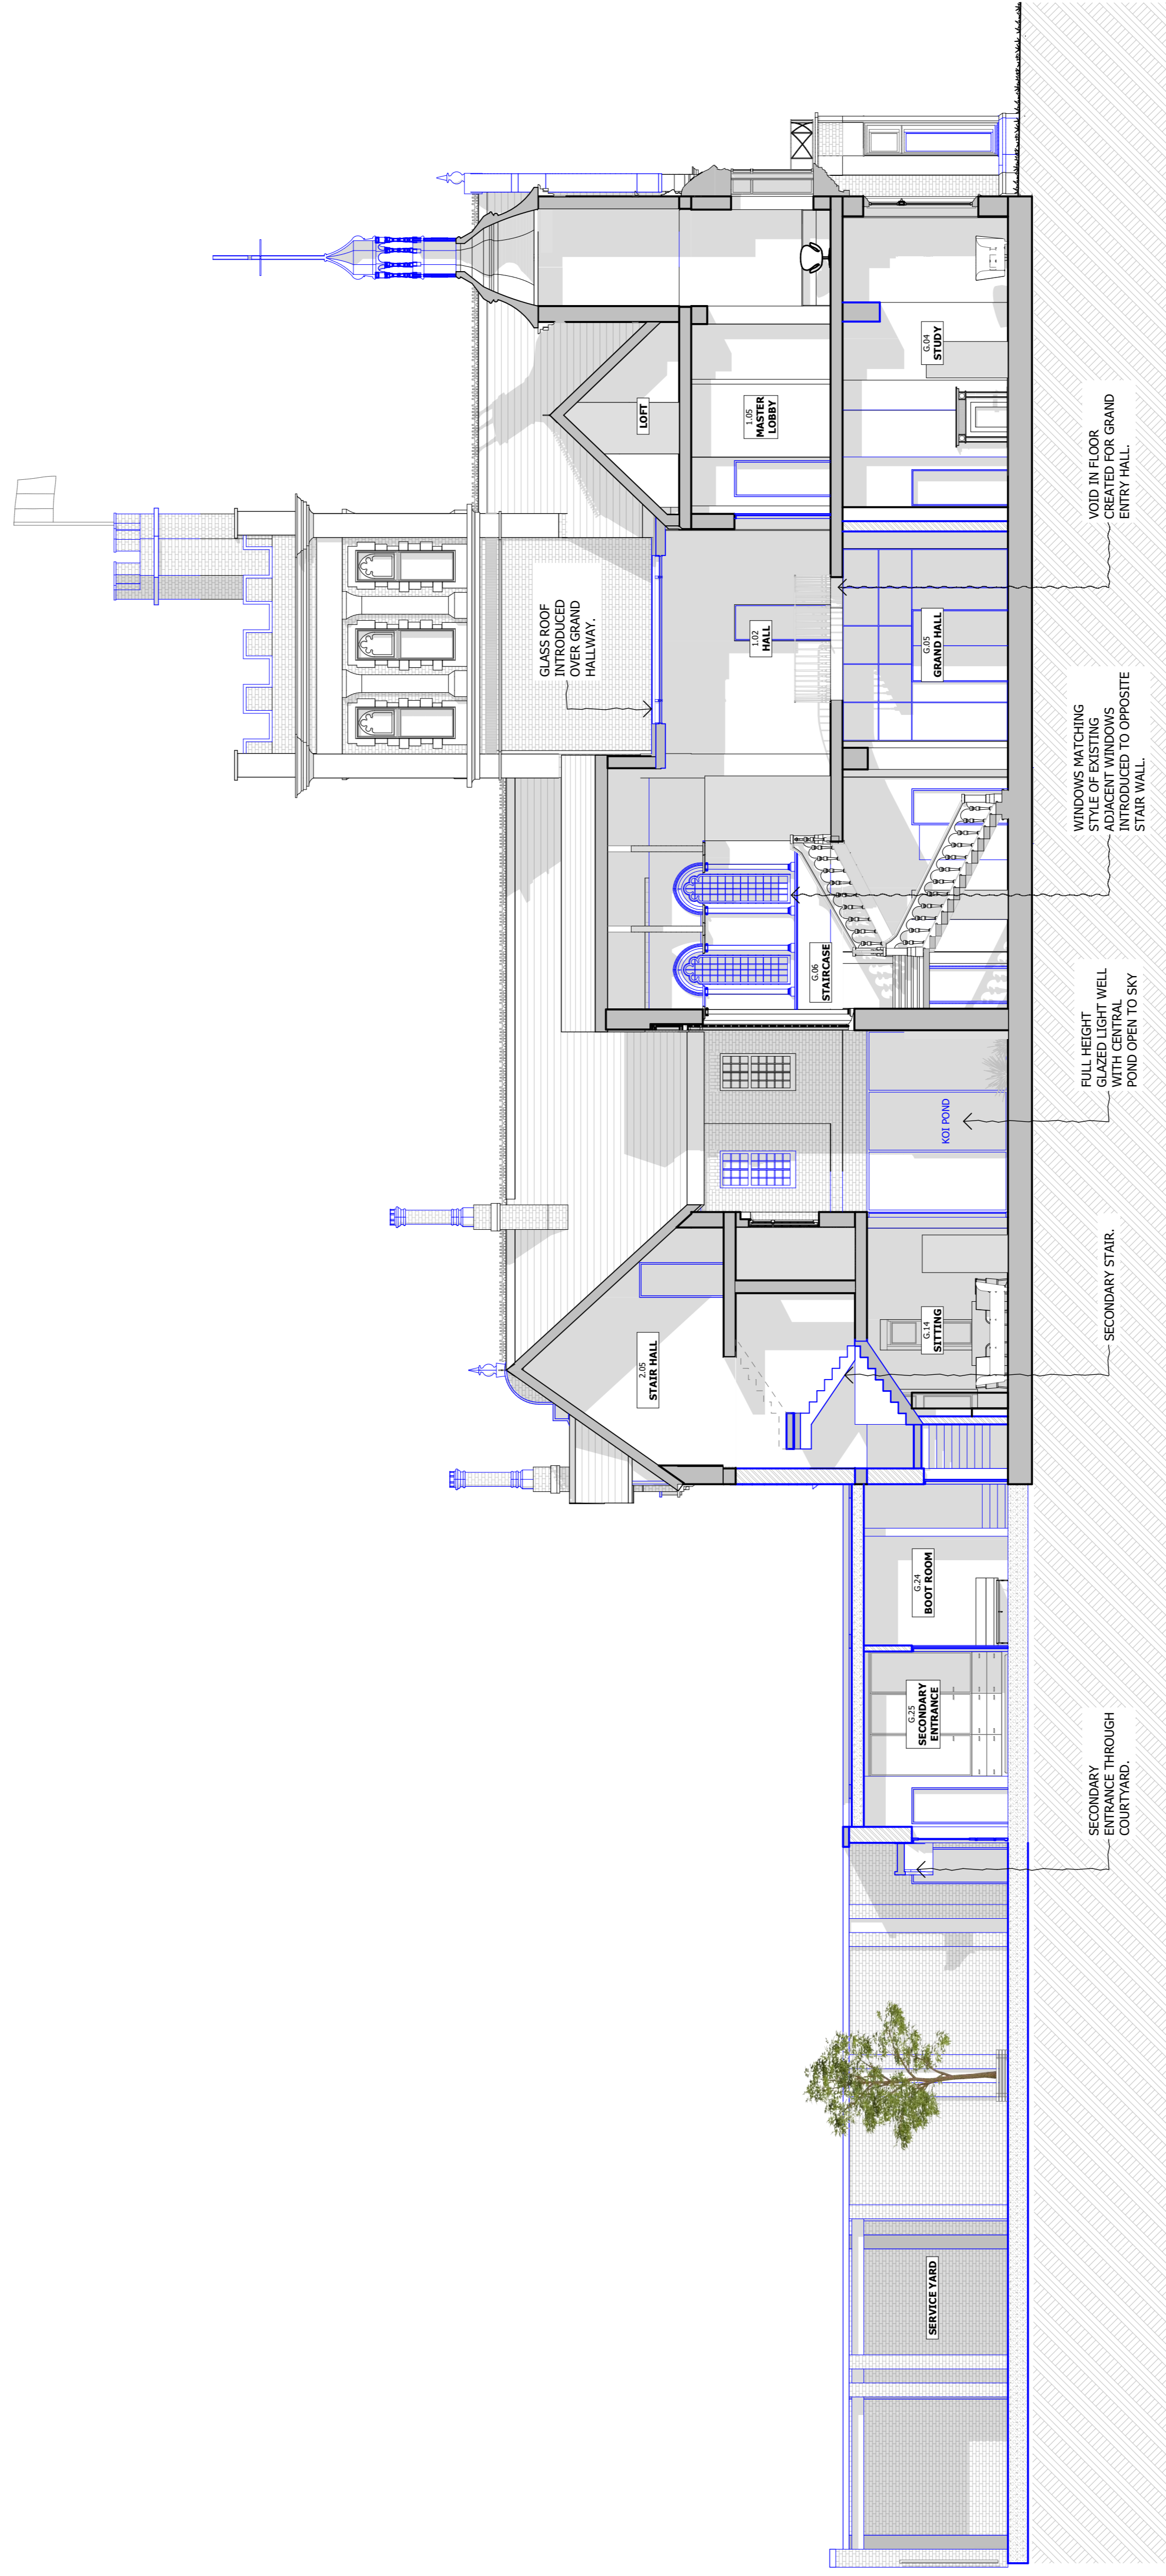

Rev	Date	Descriptor	Attr.

**SHH**  
 SHH ARCHITECTS INTERIORS DESIGNERS  
 RIBA MEMBER  
 Chartered Practitioner  
 1, Venture Place, Ravenscourt Park  
 London W6 0PL  
 Phone +44 (0) 20 8600 4171 Email info@shh.co.uk  
 shh.co.uk

Project:  
**Athlone House**  
 Hampstead Lane  
 London  
 Client:  
 Private Client

Drawing Title:  
**AA Proposed - Long Section**


(Project number/DWG number / Revision: /)  
**(817)310\_PL01**

Checked:


**DO NOT SCALE FROM THIS DRAWING**  
 Figured dimensions only are to be taken from this drawing. All dimensions are to be checked on site before any work is put in hand. If in doubt, ask.

All SHH drawings to be read in conjunction with relevant SHH Files, Schedules, Lighting & Ironmongery schedules. Any discrepancies to be highlighted to SHH prior to procurement and in good time.

Copyright © Spence Hare Hogan Limited 2015  
 Registered in England & Wales. Registered No. 261 0615  
 SHH is the trading name of Spence Hare Hogan Limited

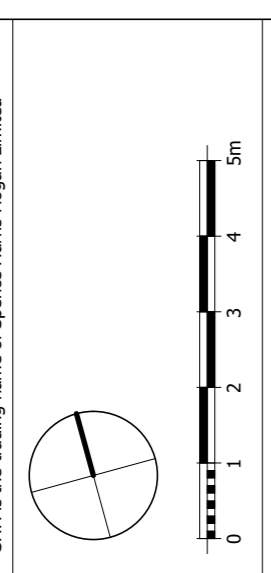

- Legends & Notes:
- Existing
  - To be demolished/replaced
  - Proposed element

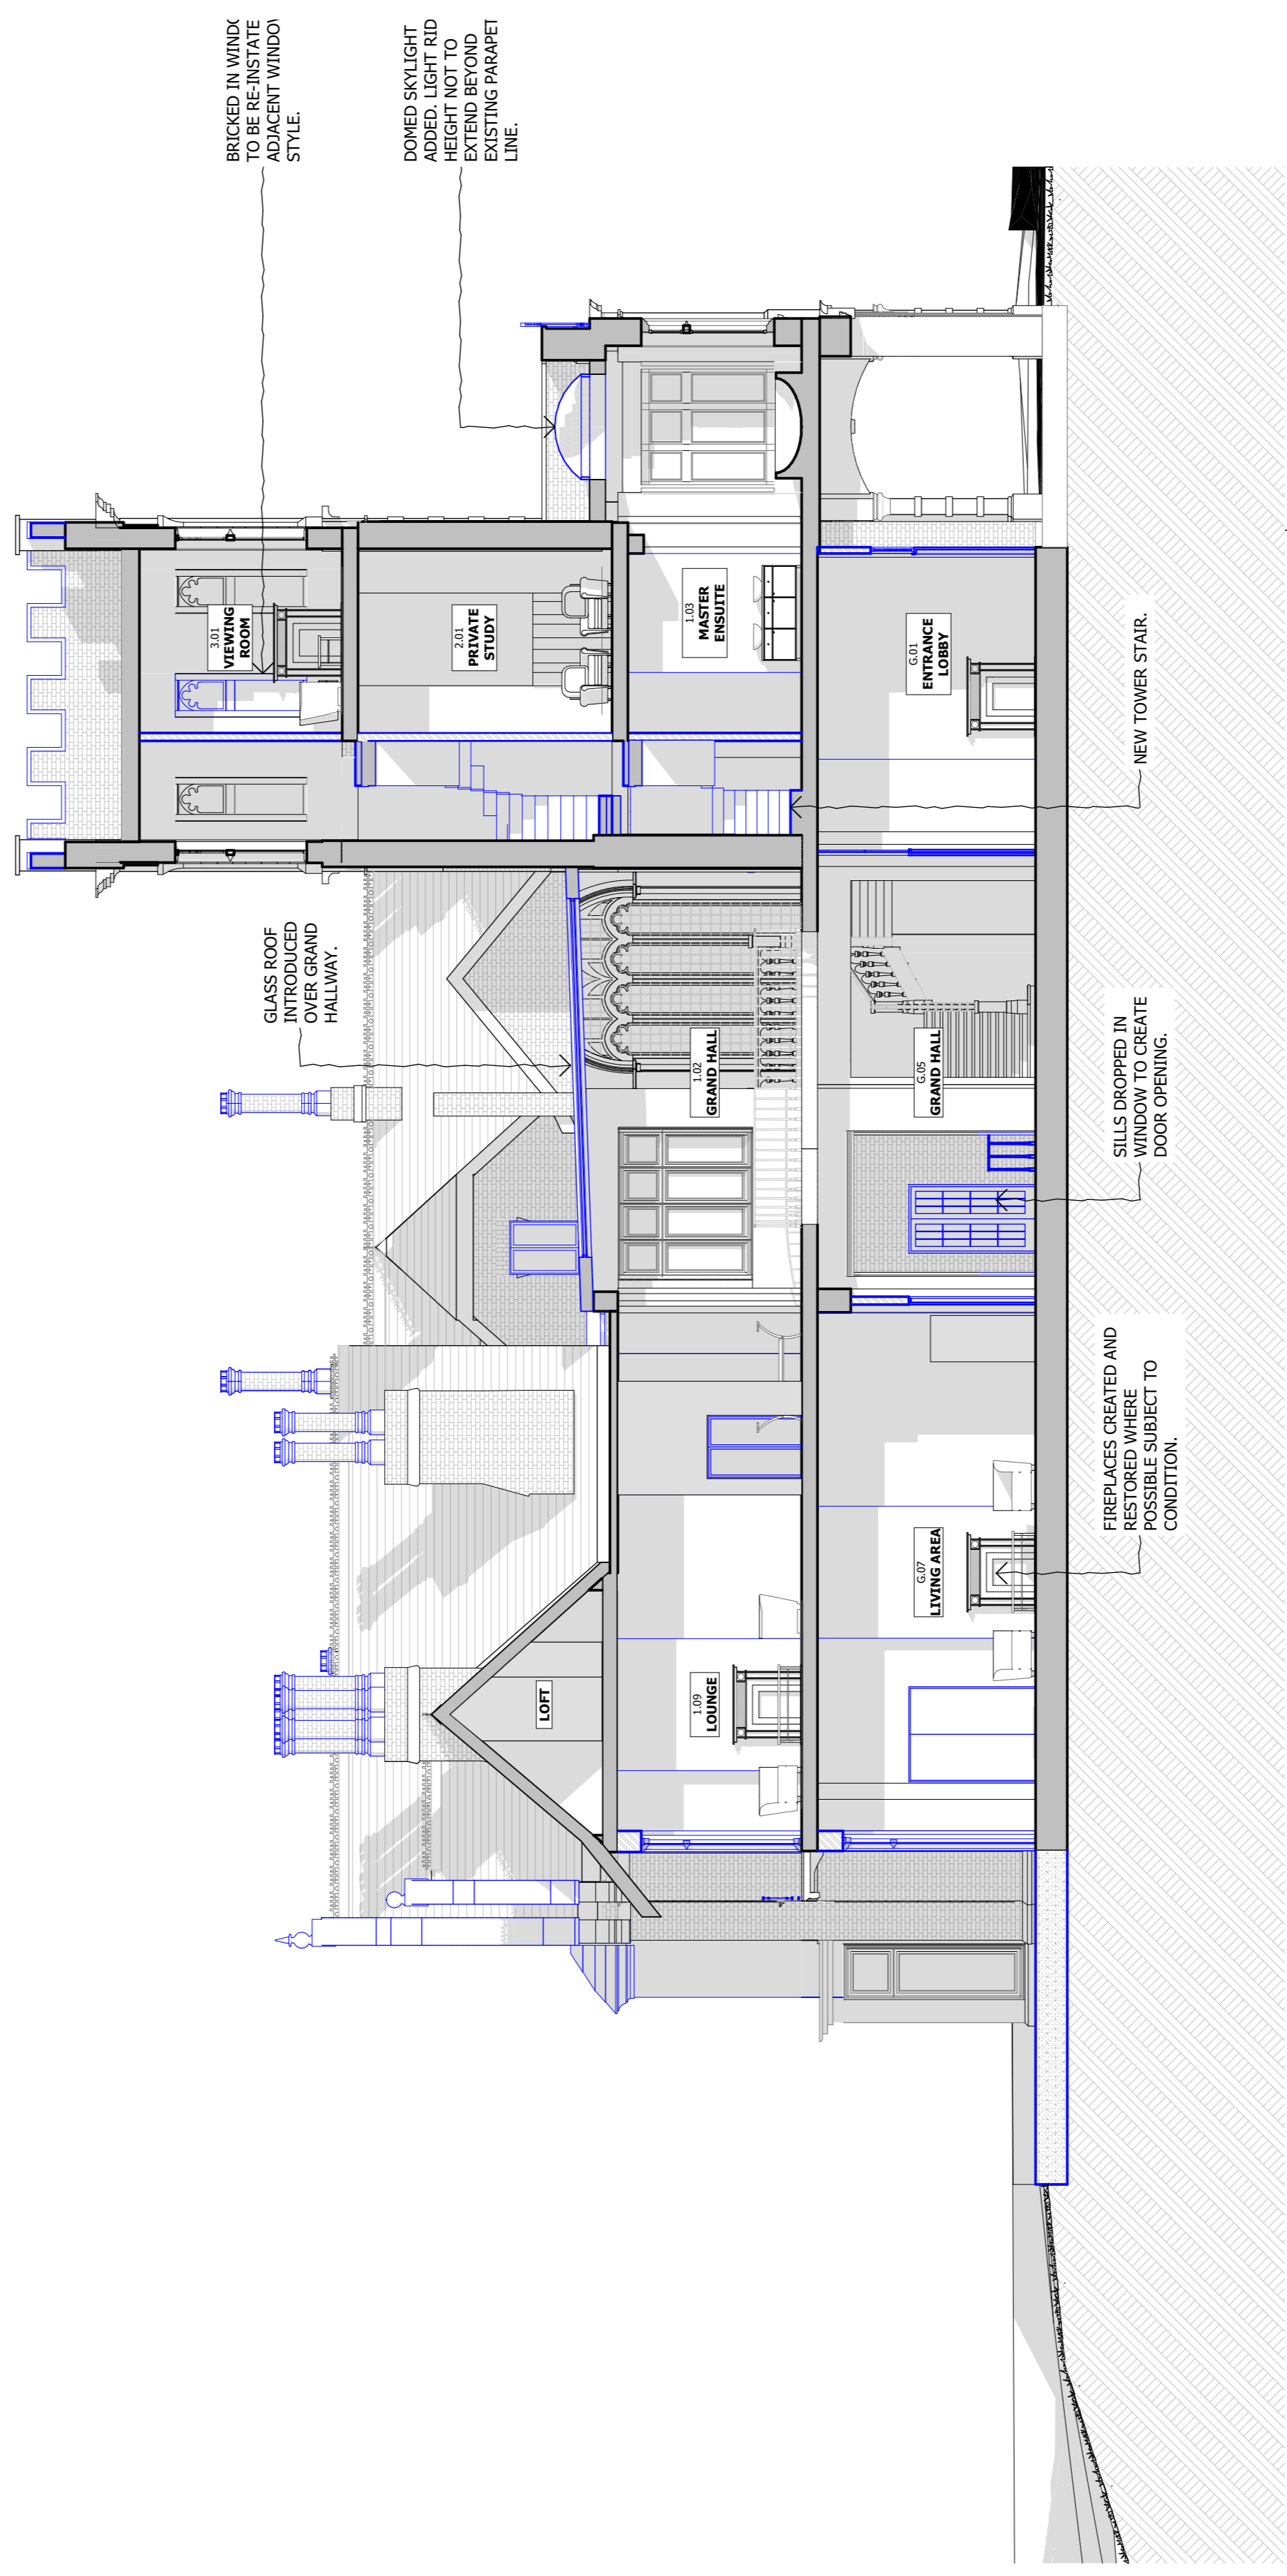

Rev	Date	Descriptor	Authr.

**SHH**  
 SHH ARCHITECTS INTERIORS DESIGNERS  
 RIBA MEMBER  
 Chartered Practice

1, Venture Place, Ravenscourt Park  
 London W4 3AL  
 Phone +44 (0) 20 8600 4171 Email info@shh.co.uk  
 shh.co.uk

Project:  
**Athlone House**  
 Hampstead Lane  
 London


Client:  
 Private Client

Drawing Title:  
**BB Proposed - Cross Section**


300 Sections

(Project number/DWG number / Revision:  
**(817)311\_PL01**

**DO NOT SCALE FROM THIS DRAWING**  
 Figured dimensions only are to be taken from this drawing. All dimensions are to be checked on site before any work is put in hand. If in doubt, ask.  
 All SHH drawings to be read in conjunction with relevant SHH Files, Schedules, Lighting & Finishing Schedules. Any discrepancies to be highlighted to SHH prior to procurement and in good time.  
 Copyright © Spence Hare Hogan Limited 2015  
 Registered in England & Wales. Registered No. 261 0615  
 SHH is the trading name of Spence Hare Hogan Limited

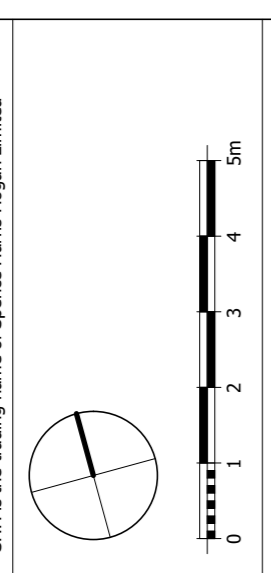

- Legends & Notes:
- Existing
  - To be demolished/replaced
  - Proposed element

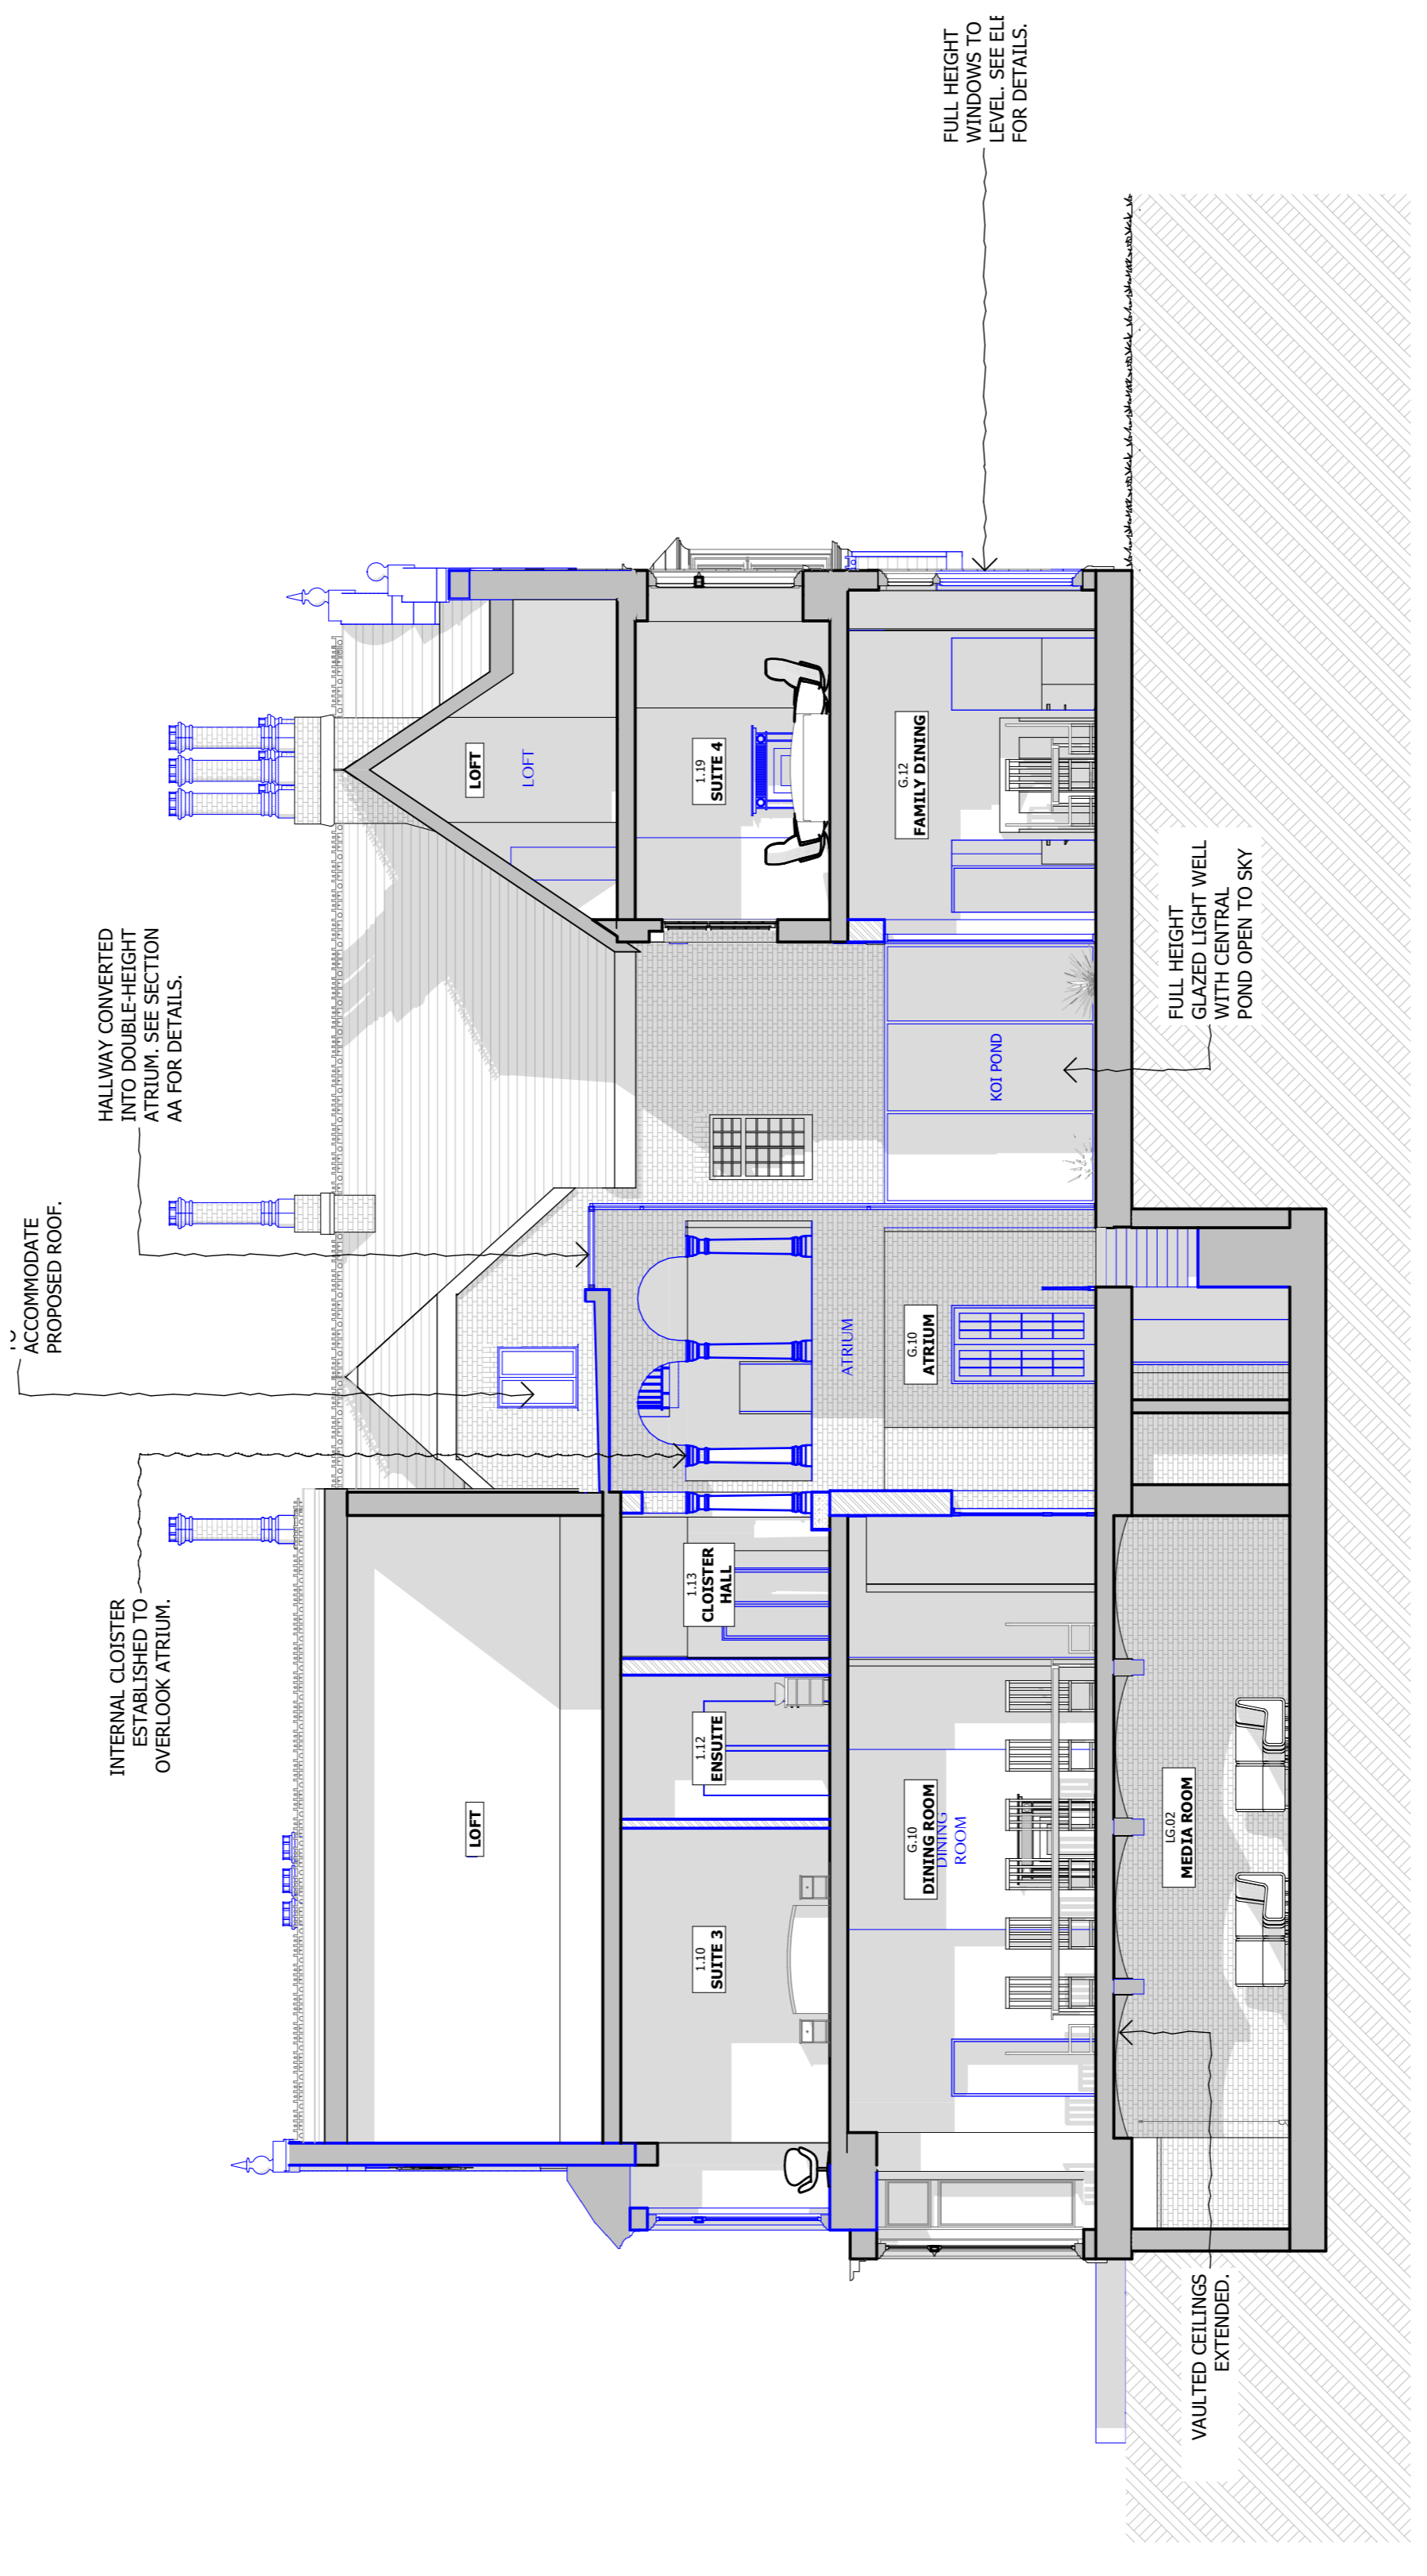

Rev	Date	Descriptor	Attr

**SHH**  
 SHH ARCHITECTS INTERIORS DESIGNERS  
 RIBA MEMBER  
 Chartered Practice

1, Venture Place, Ravenscourt Park  
 London W4 3AL  
 Phone +44 (0) 20 8600 4171 Email info@shh.co.uk  
 shh.co.uk

Project:  
**Athlone House**  
 Hampstead Lane  
 London  
 Client:  
 Private Client

Drawing Title:  
**CC Proposed - Cross Section**

(Project number/DWG number / Revision)  
**(817)312\_PL01**