



**DO NOT SCALE FROM THIS DRAWING**  
Figured dimensions only are to be taken from this drawing. All dimensions are to be checked on site before any work is put in hand.  
If in doubt, ask.  
All SHH drawings to be read in conjunction with relevant SHH Fitness, Sundryware, Lighting & Ironmongery schedules.  
Any discrepancies to be highlighted to SHH prior to procurement and in good time.  
Copyright © Spence Harris Hogan Limited 2015  
Registered in England & Wales. Registered No. 261 0615  
SHH is the trading name of Spence Harris Hogan Limited

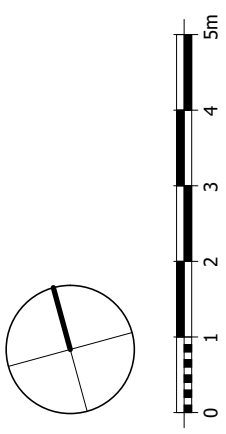

Legends & Notes:

- Existing
- To be demolished/replaced
- Proposed element

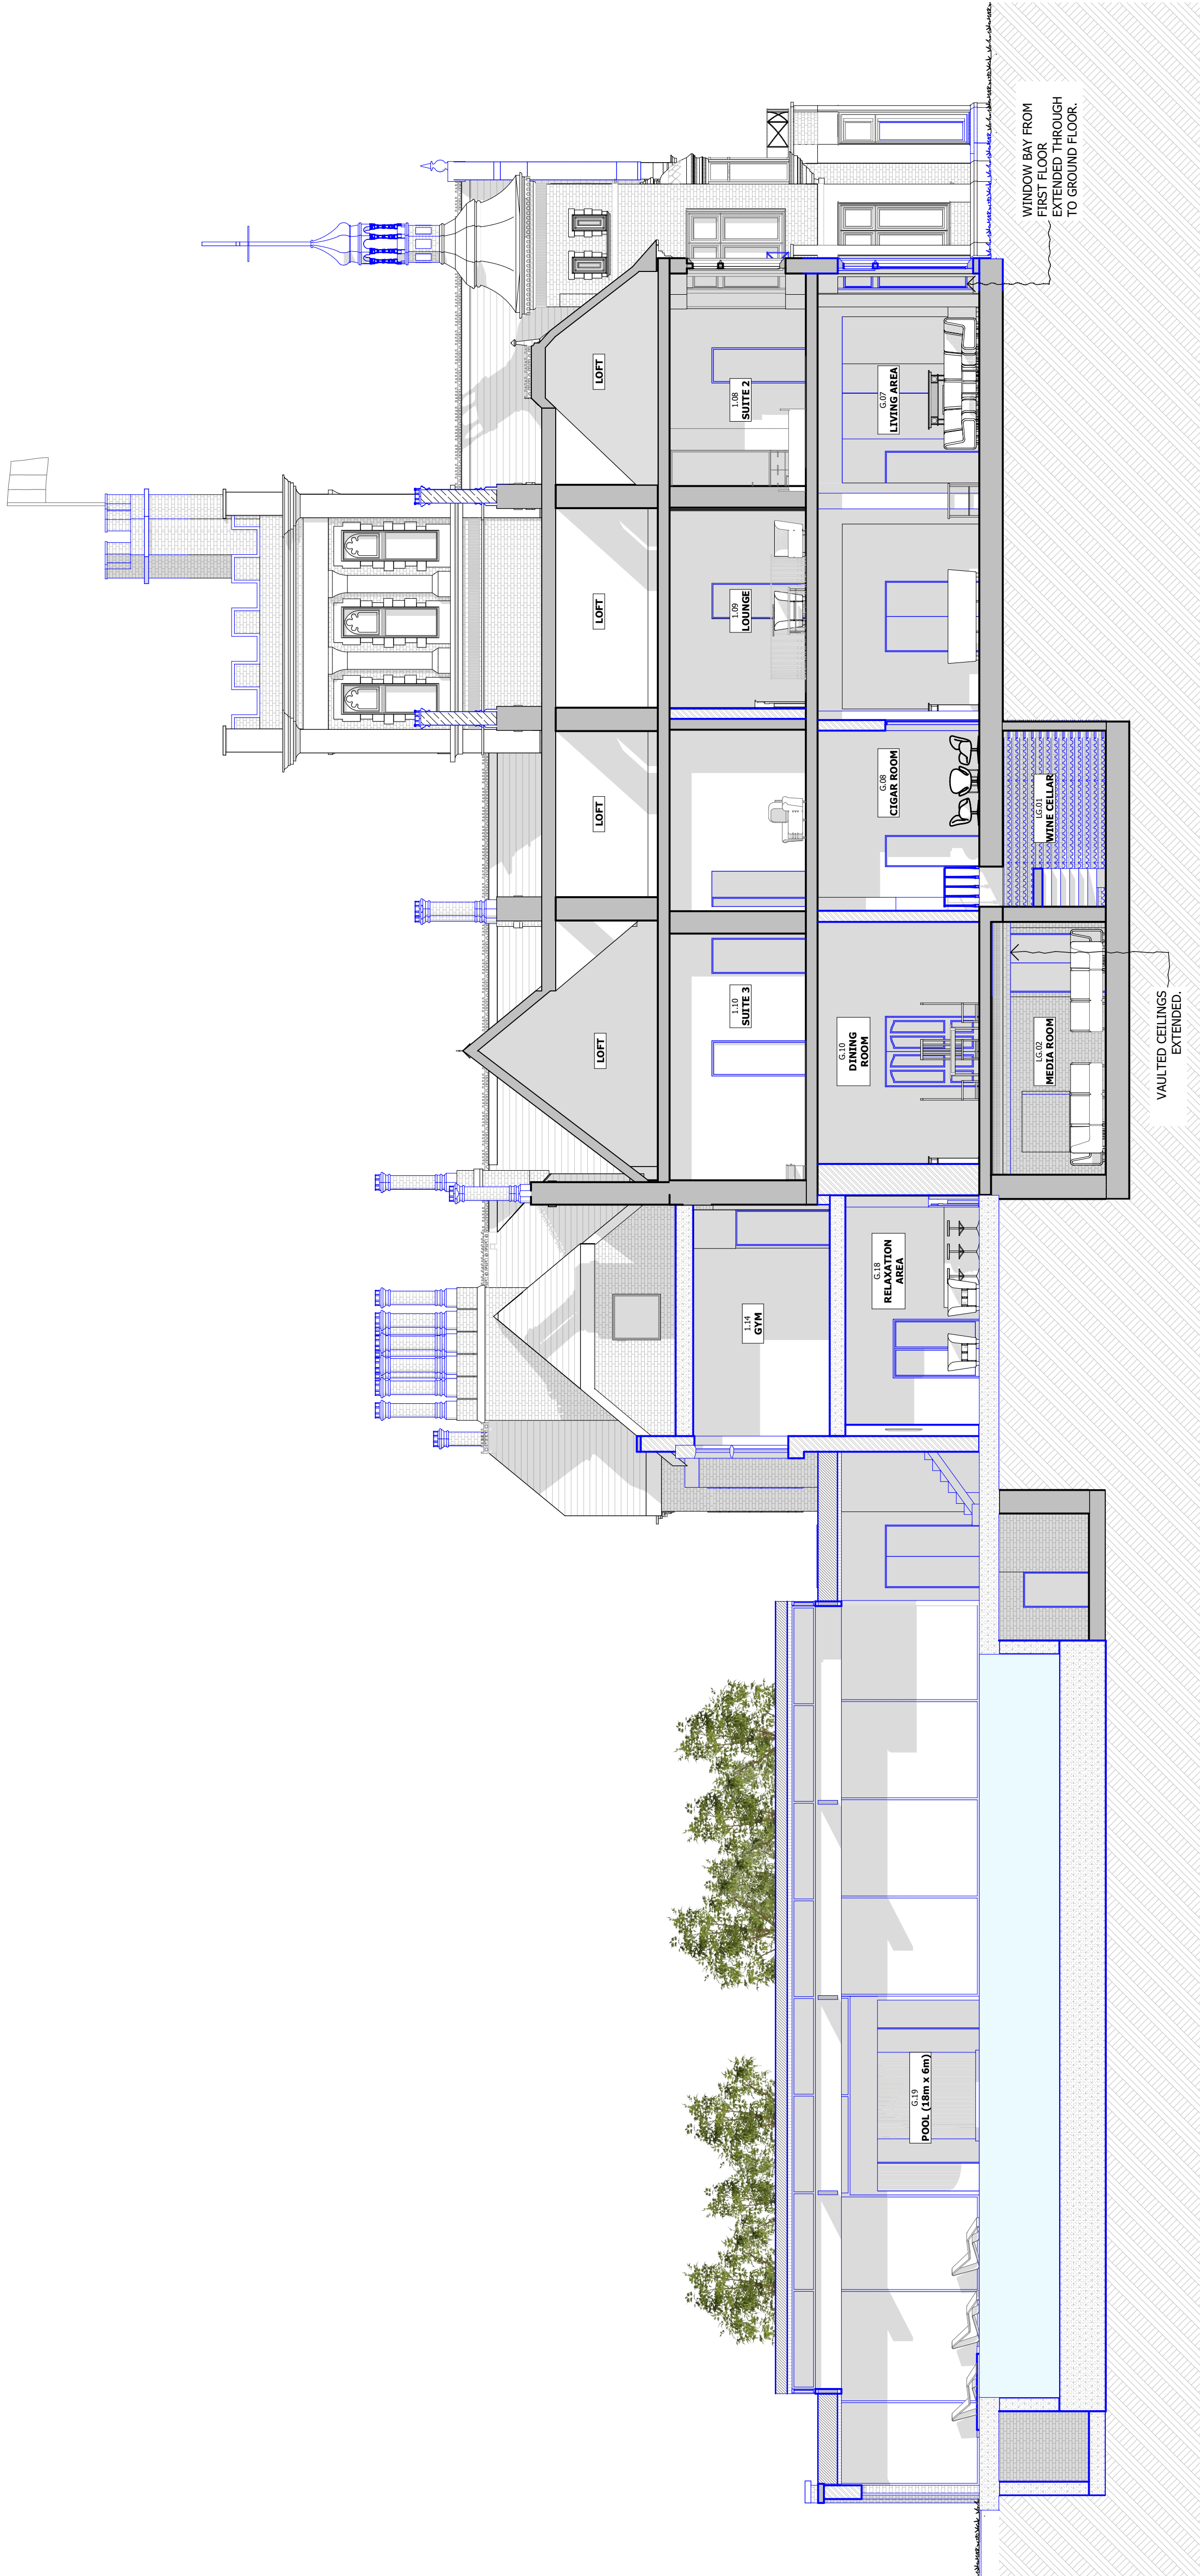

SHHARCHITECTS|INTERIORDESIGNERS

RIBA MEMBER

Chartered Practice

1 Veneourt Place, Ravenscourt Park  
Westminster, London W6 6LW  
Phone +44 (0) 20 8600 4171 Email [info@shh.co.uk](mailto:info@shh.co.uk)  
[shh.co.uk](http://shh.co.uk)

Project:  
**Athlone House**  
Hampstead Lane  
London  
Client:  
Private Client  
Drawing Title:  
300 Sections



**DO NOT SCALE FROM THIS DRAWING**

Figured dimensions only are to be taken from this drawing. All dimensions are to be checked on site before any work is put in hand.  
If in doubt, ask.

All SHH drawings to be read in conjunction with relevant SHH Finishes, Sanitaryware, Lighting & Ironmongery schedules.

Any discrepancies to be highlighted to SHH prior to procurement and in good time.

Copyright © Spence Harris Hogan Limited 2015  
Registered in England & Wales, Registered No. 261 0615  
SHH is the trading name of Spence Harris Hogan Limited




**Legends & Notes:**


Existing

To be demolished/replaced

Proposed element

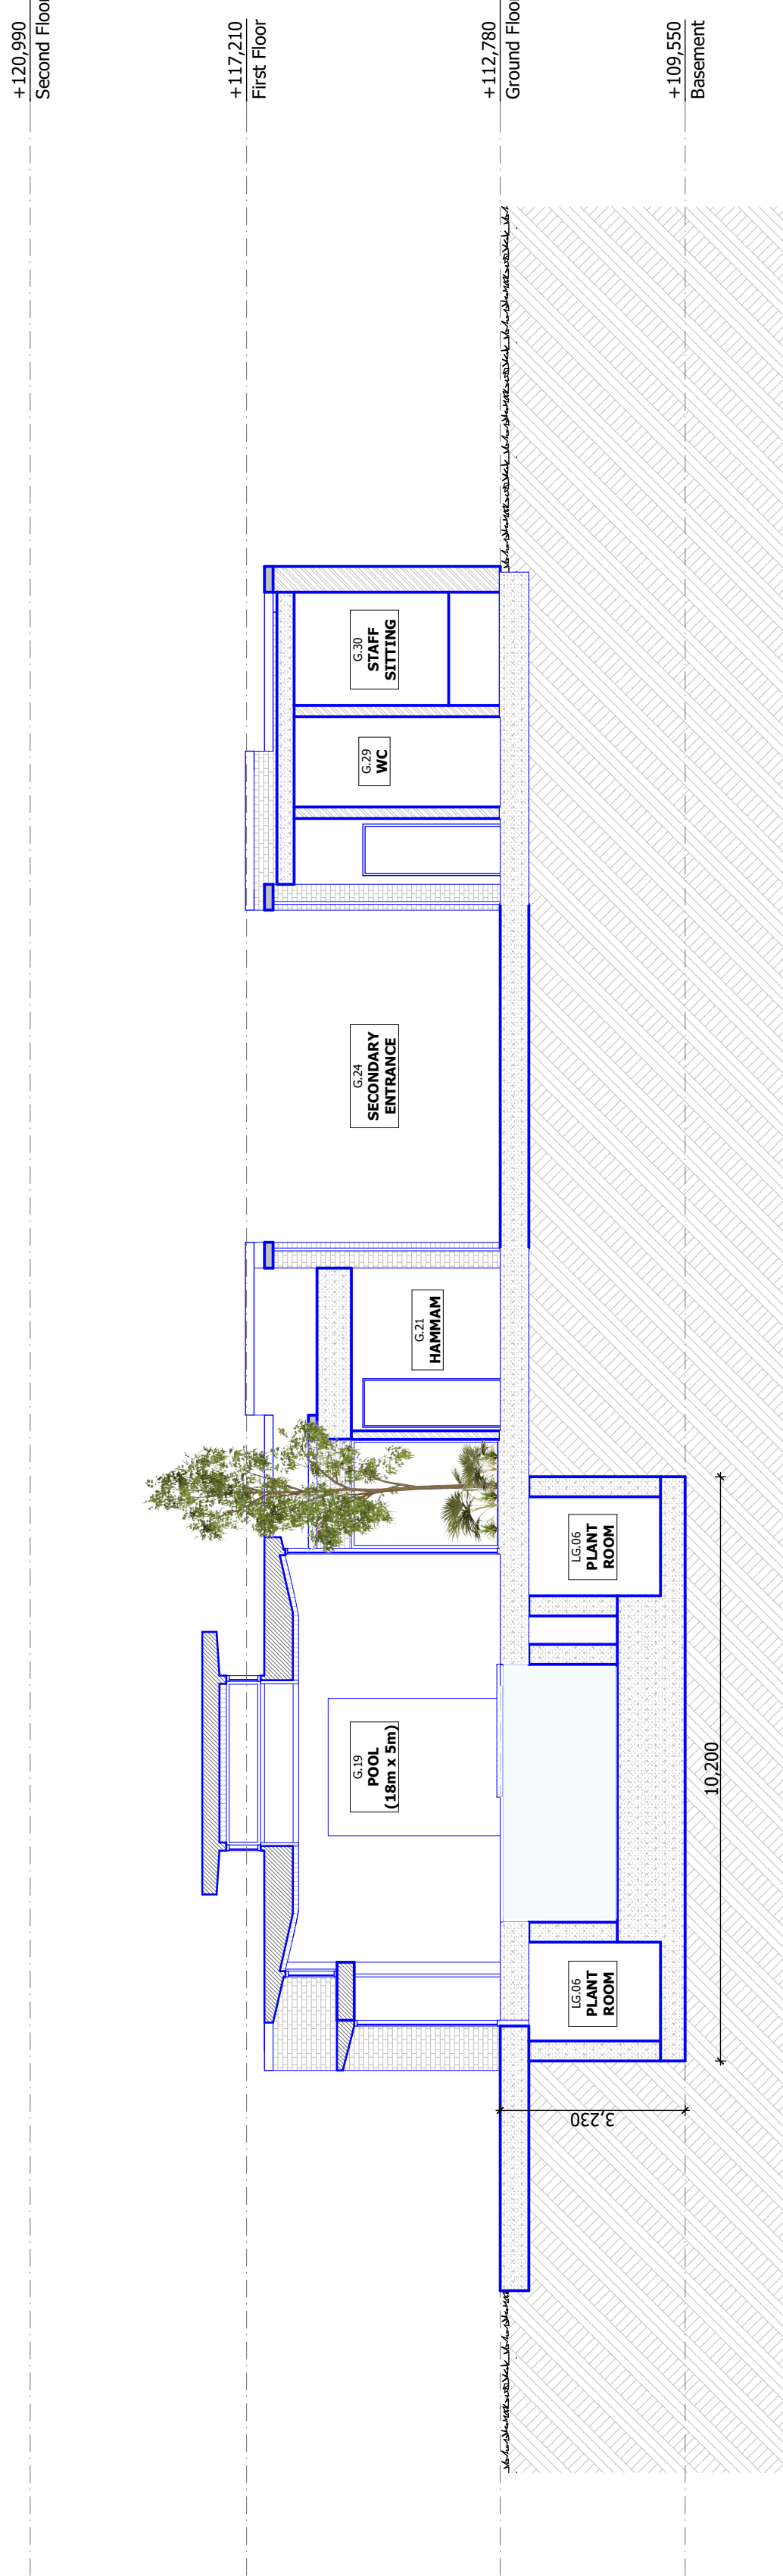

| Rev | Date | Descriptor | Author |
|-----|------|------------|--------|
|     |      |            |        |
|     |      |            |        |
|     |      |            |        |
|     |      |            |        |

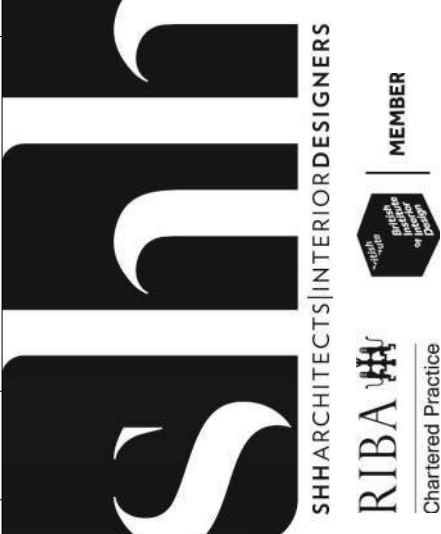

Vencourt Place, Ravenscourt Park  
Hammersmith, London W6 9NU  
Phone +44 (0) 20 8600 4171 Email [info@shh.co.uk](mailto:info@shh.co.uk)  
[shh.co.uk](http://shh.co.uk)

**Project:**

## Athlone House


Hampstead Lane

Client: Private

Drawing Title:  
300 Sections

## EE Proposed - Cross Section



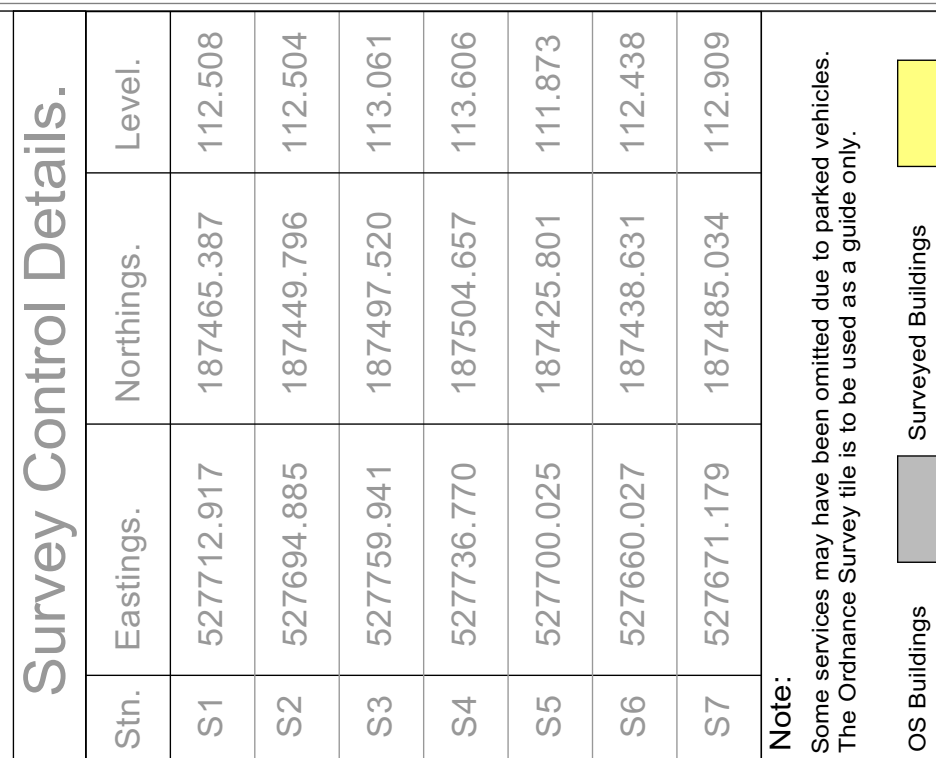

This survey has been orientated to the Ordnance Survey National Grid (OSNG) and the Global Positioning System (GPS) and the O.S. Active Network (OS Net). A true OSGB36 coordinate has been established near to the site centre via a transformation using the OSTNG2 and OSGAM02 transformation models. The coordinates at this point are a further one or two OSGB36 points established to create a true O.S. bearing for global orientation.

No scale factor has been applied to the survey therefore the coordinates shown are arbitrary & not true O.S. coordinates which have a scale factor applied.

Please refer to survey station Tablelet to enable establishment

Tongarevanhical Legend:


| Rev | Date | Description | Drawn | Q. Ref. |
|-----|------|-------------|-------|---------|
|-----|------|-------------|-------|---------|



|   |   |
|---|---|
| <input type="checkbox"/> Topographical Surveys<br><input type="checkbox"/> Site Engineering<br><input type="checkbox"/> Utility / CCTV Surveys | <input type="checkbox"/> Measured Building Surveys<br><input type="checkbox"/> 3D Laser Scanning<br><input type="checkbox"/> Revit & BIM Models |
|---|---|

**Rowan House**  
**Duffield Road**  
**Little Eaton**  
**Derby**  
**DE21 5DR**

Tel (01332) 830044      Fax (01332) 830055  
 admin@greenhatch-group.co.uk  
 www.greenhatch-group.co.uk

|                                                                                                   |   |                                                                                             |
|---------------------------------------------------------------------------------------------------|---|---------------------------------------------------------------------------------------------|
| St Albans                                                                                         | Newcastle   | Poland                                                                                      |
| Unit B, The Courtyard<br>Abart Park<br>St Albans<br>Hertfordshire<br>AL2 7SL<br>t. (01727) 854481 | 24 Riverside Studios<br>Armetyst Road<br>Newcastle Bus, Park<br>Newcastle Tyne<br>NE7 7LC<br>t. (01912) 736391 | ul. Papiewnicka 91<br>40-761 Katowice<br>Poland<br>t. 0048 32 202 2292<br>www.greenhatch.pl |

CLIENT

**SHH Architects**

| PROJECT                                            | TITLE |
|----------------------------------------------------|-------|
| <b>Athlone House<br/>Hampstead lane<br/>N6 4SA</b> |       |

|       |            |
|-------|------------|
| SCALE | DATE       |
| 1:100 | 25.01.2016 |

| level datum | GP | QUALITY REF | 23.01.2010 |
|-------------|----|-------------|------------|
| drawn       |    |             |            |

|        |                  |       |             |      |
|--------|------------------|-------|-------------|------|
| OS GPS | Grid orientation | 22929 | Drawing No. | Rev. |
|        | Job number       |       |             |      |

|            |   |
|------------|---|
| 22929_01_P | 0 |
|------------|---|

