


Frontage extends 8.3m from LH pier with 300mm front wall, not included in survey or works

TREE SCHEDULE				
no.	DIAMETER	SPREAD	HEIGHT	TYPE
1	0.2	3	5	S/BIRCH
2	0.1	3	4	UNKNOWN
3	0.15	3	4	UNKNOWN
4	0.1	3	6	CHERRY
5	1.0	9	25	UNKNOWN
6	1.0	12	25	UNKNOWN

Area outside works

Boundary line of works

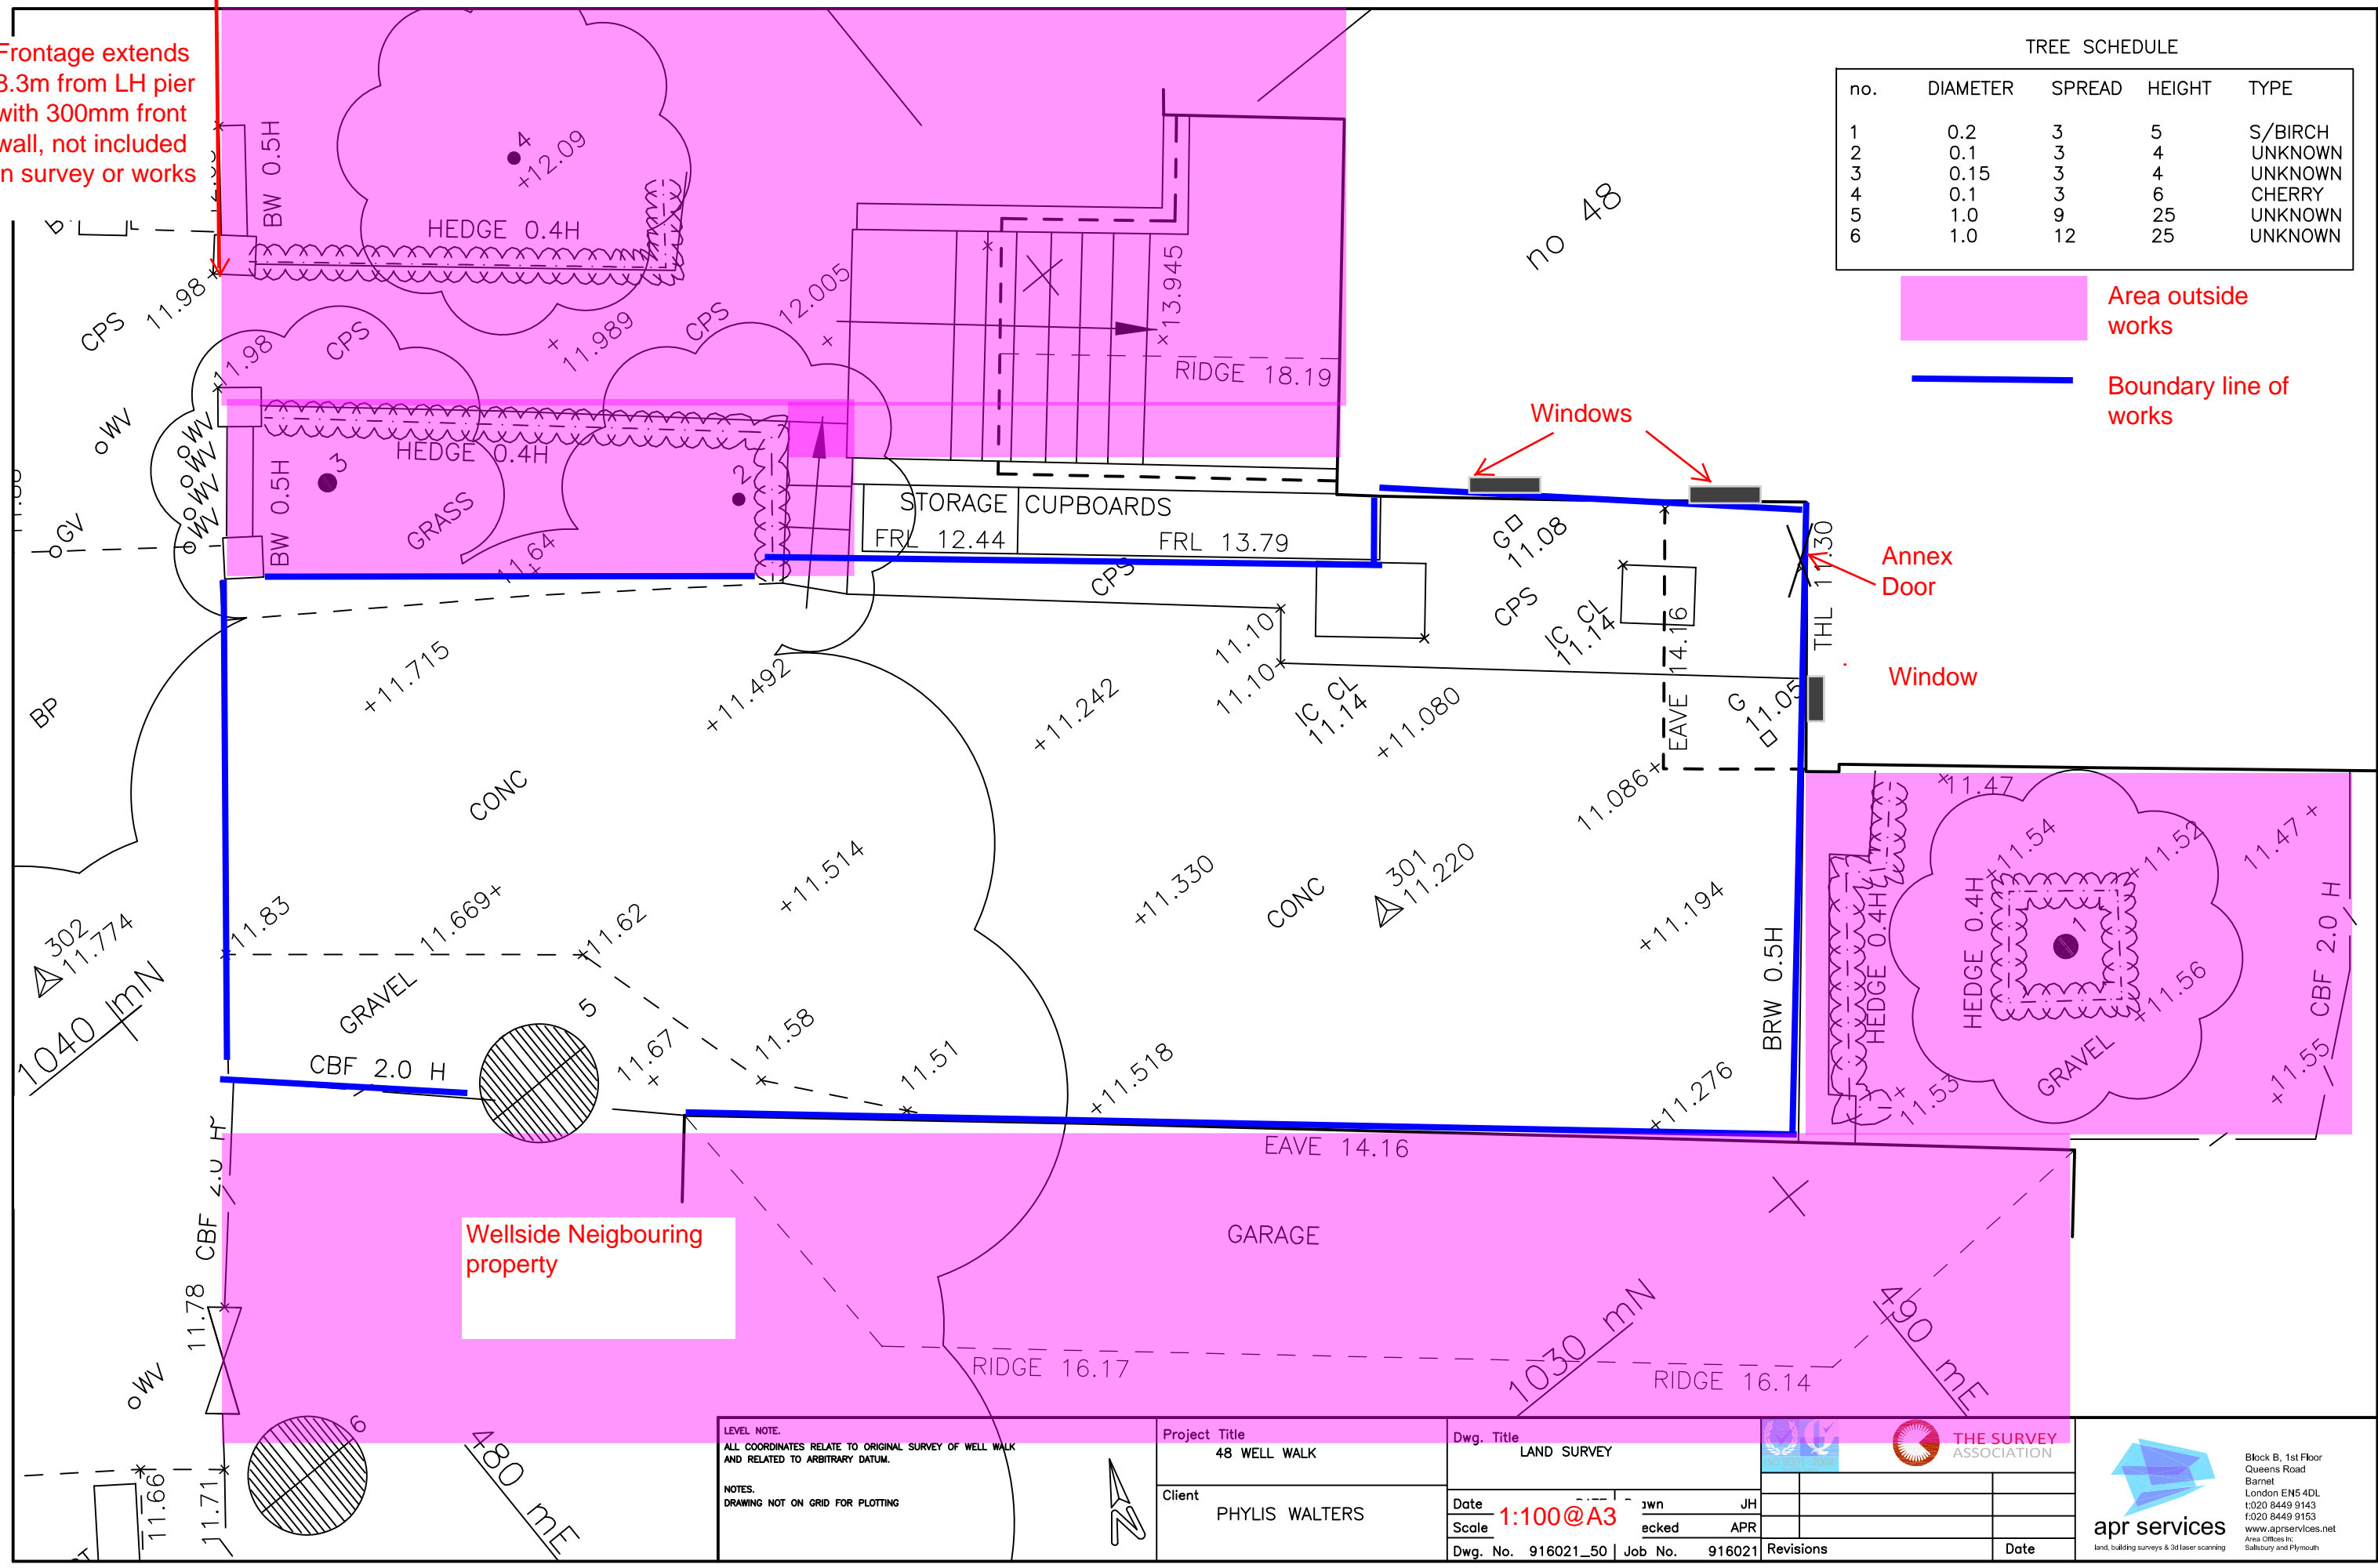

LEVEL NOTE.
ALL COORDINATES RELATE TO ORIGINAL SURVEY OF WELL WALK AND RELATED TO ARBITRARY DATUM.

NOTES.
DRAWING NOT ON GRID FOR PLOTTING

Project Title 48 WELL WALK	Dwg. Title LAND SURVEY
Client PHYLIS WALTERS	Date 1:100@A3
Dwg. No. 916021_50	Job No. 916021

Revisions	Date

Block B, 1st Floor
Queens Road
Barnet
London EN5 4DL
t:020 8449 9143
f:020 8449 9153
www.aprservices.net
Area Offices in:
Salisbury and Plymouth