





0 10 50 100mm
 DIMENSION AT ORIGINAL SHEET SIZE
 Contractors must check all dimensions on site. Only figured dimensions are to be worked from. Discrepancies must be reported to the Architect before proceeding. © This drawing is Copyright

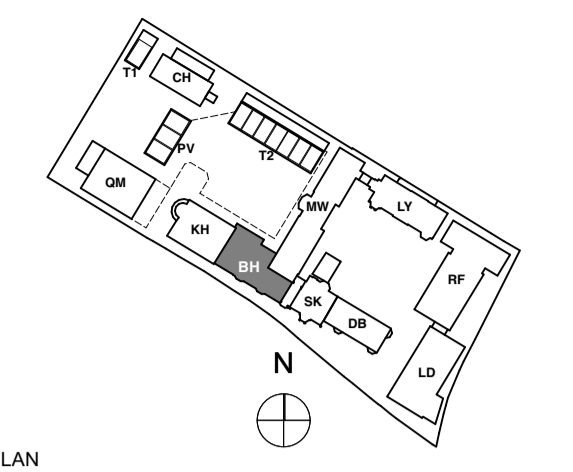

KEY PLAN
 NOTE: ALL INFORMATION SHOWN ON THIS DRAWINGS IS SUBJECT TO DESIGN DEVELOPMENT

FOR LISTED BUILDING CONSENT

REVISION	DRN	CHKD	DATE
First Issue	K/C/GC		30/06/2016

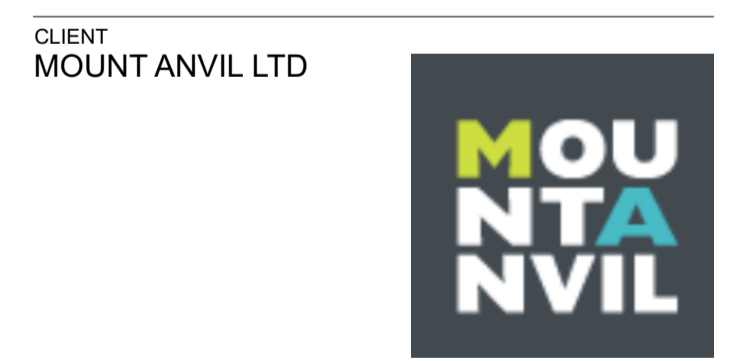


CLIENT
 MOUNT ANVIL LTD

PROJECT
 KIDDERPORE AVENUE

DRAWING
 Bay House Marketing Suite
 Level MZ Proposed GA Plan

SCALE 1:50 @ A1 DATE December 2015
 DRAWING No. 15 230 DRAWN BY K/C/GC
 9000-DRG-03BH-MZ900 REV

A & Q PARTNERSHIP (LONDON) LTD
 THE LUX BUILDING, 2-4 HOXTON SQUARE, LONDON N1 6NU
 Tel: 020 7613 2244 Fax: 020 7613 2642 Email: london@aqp.co.uk
 ARCHITECTURE DESIGN MASTERPLANNING INTERIORS

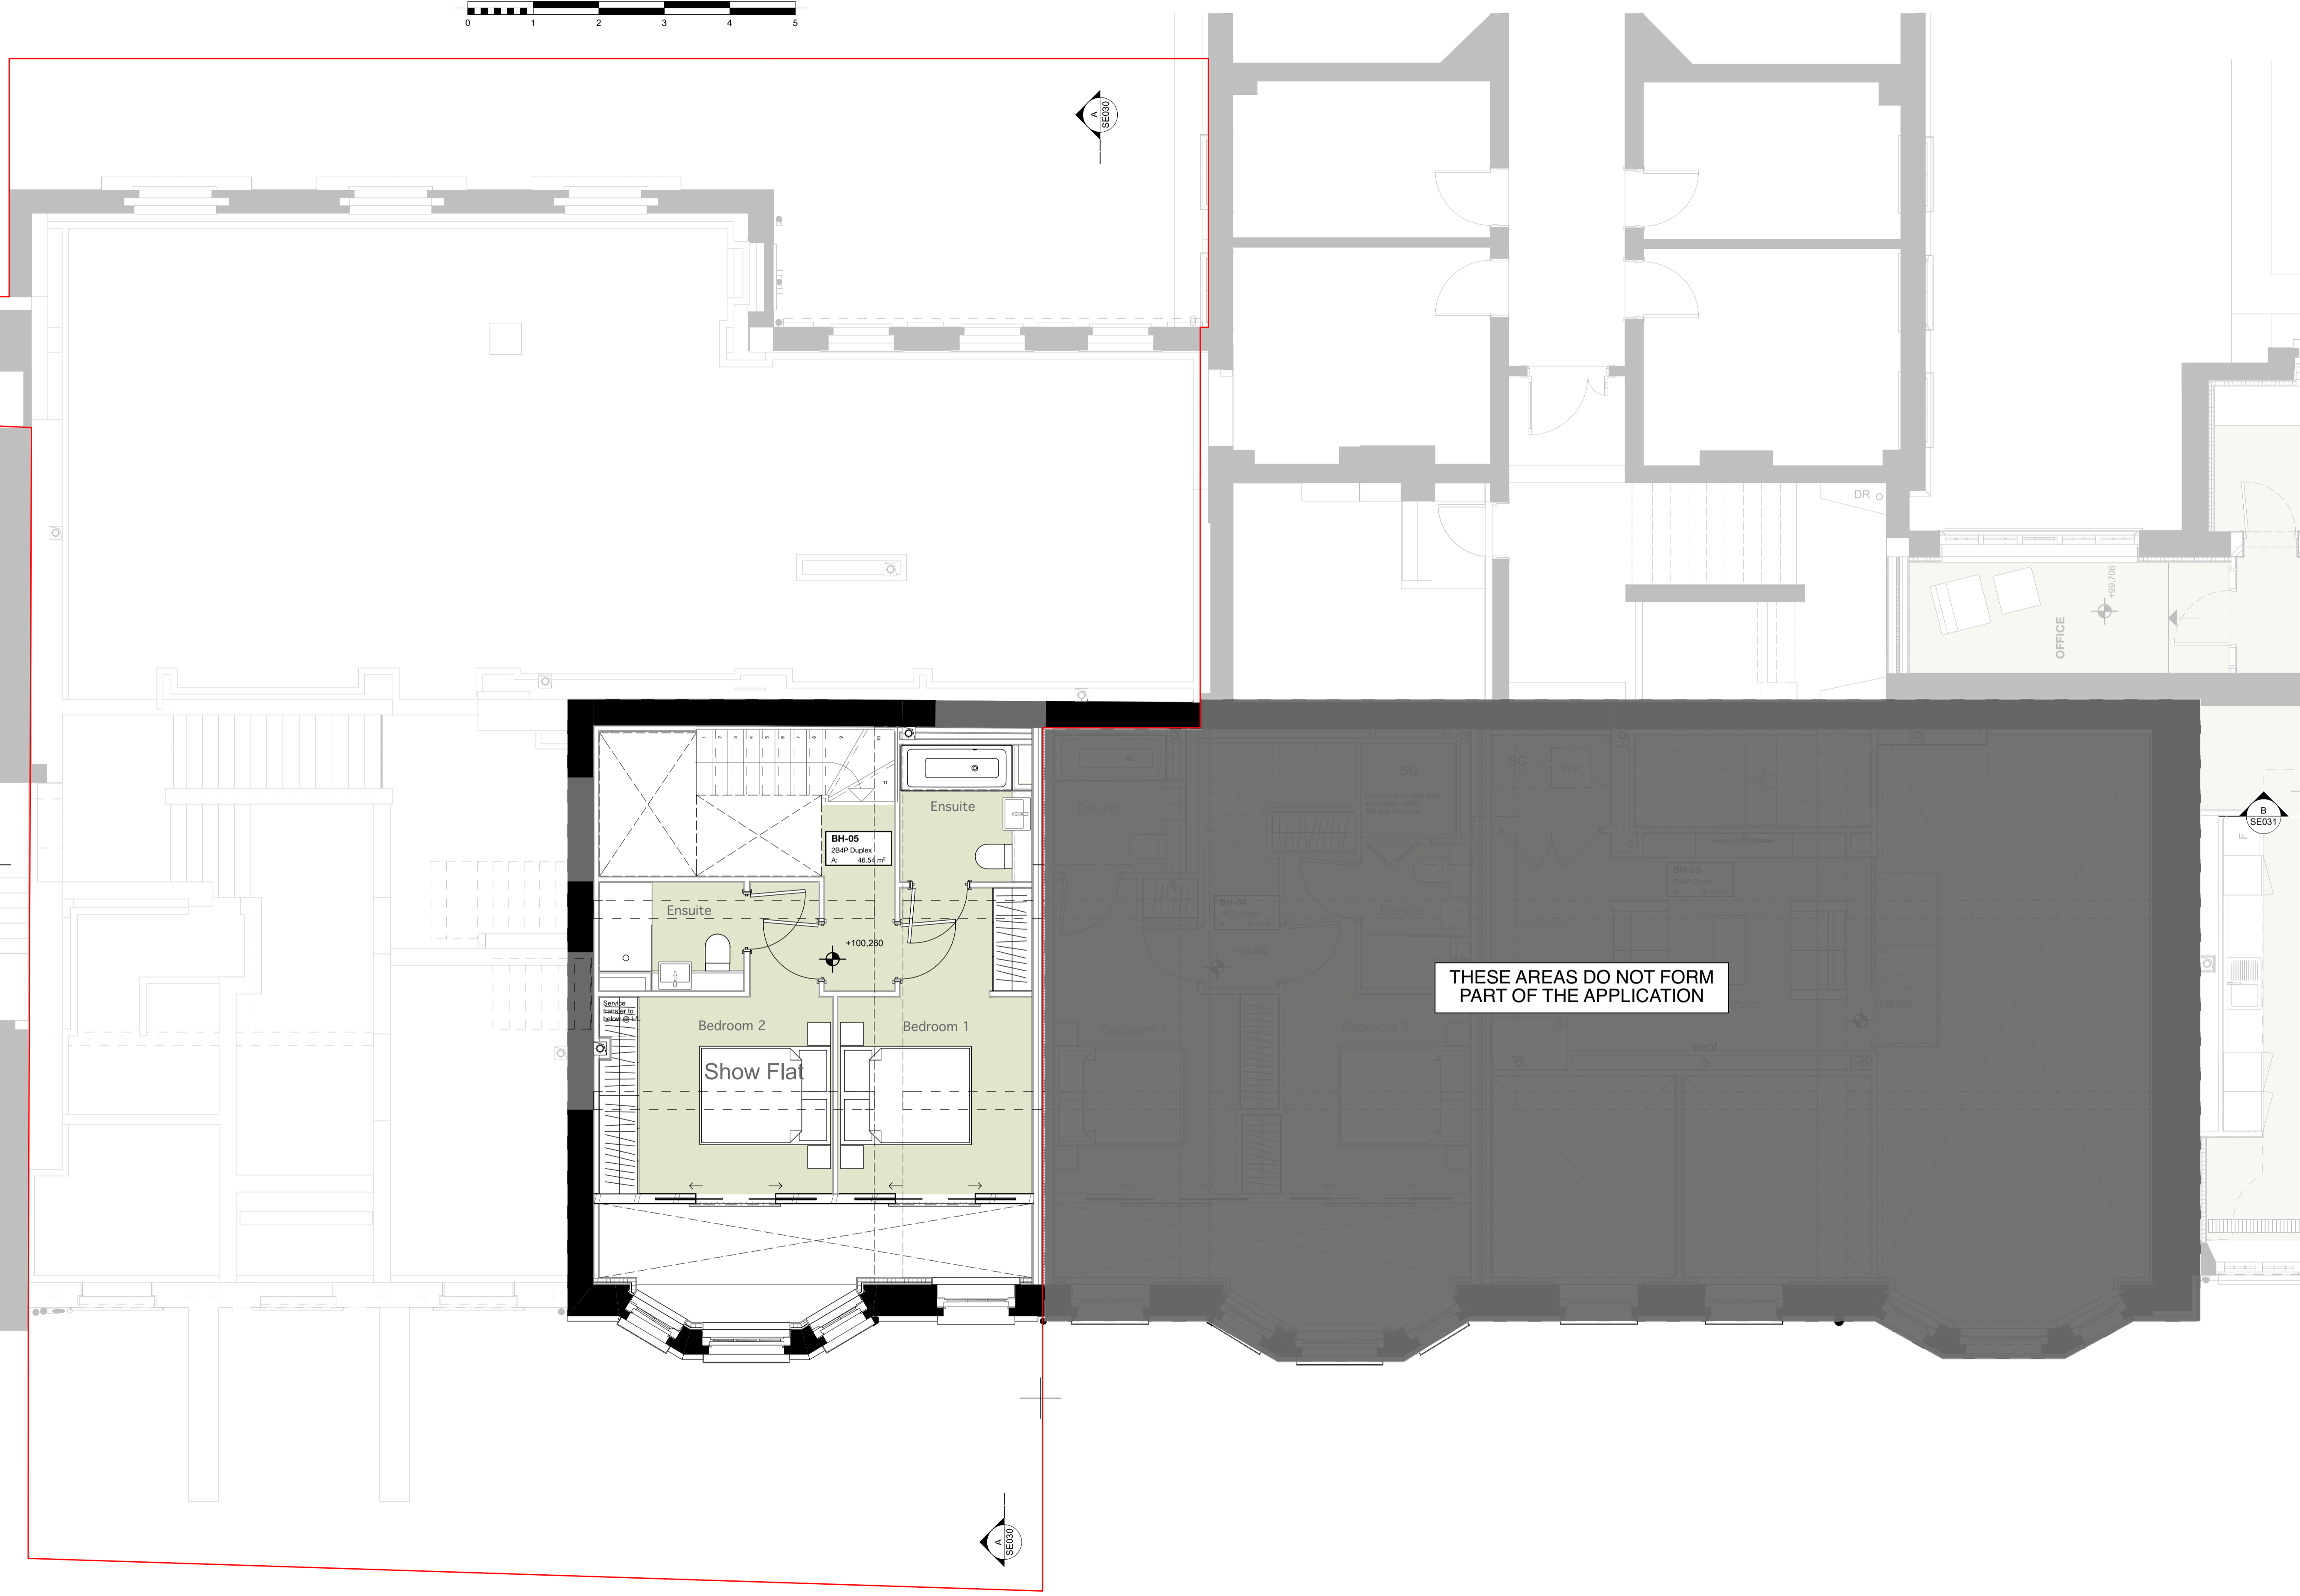

THESE AREAS DO NOT FORM PART OF THE APPLICATION

Note: Existing windows to be inspected for damage and renovated