


KEY

- Extent of Strip Out Works
- Internal Strip Out
- Area Outside Scope of Works

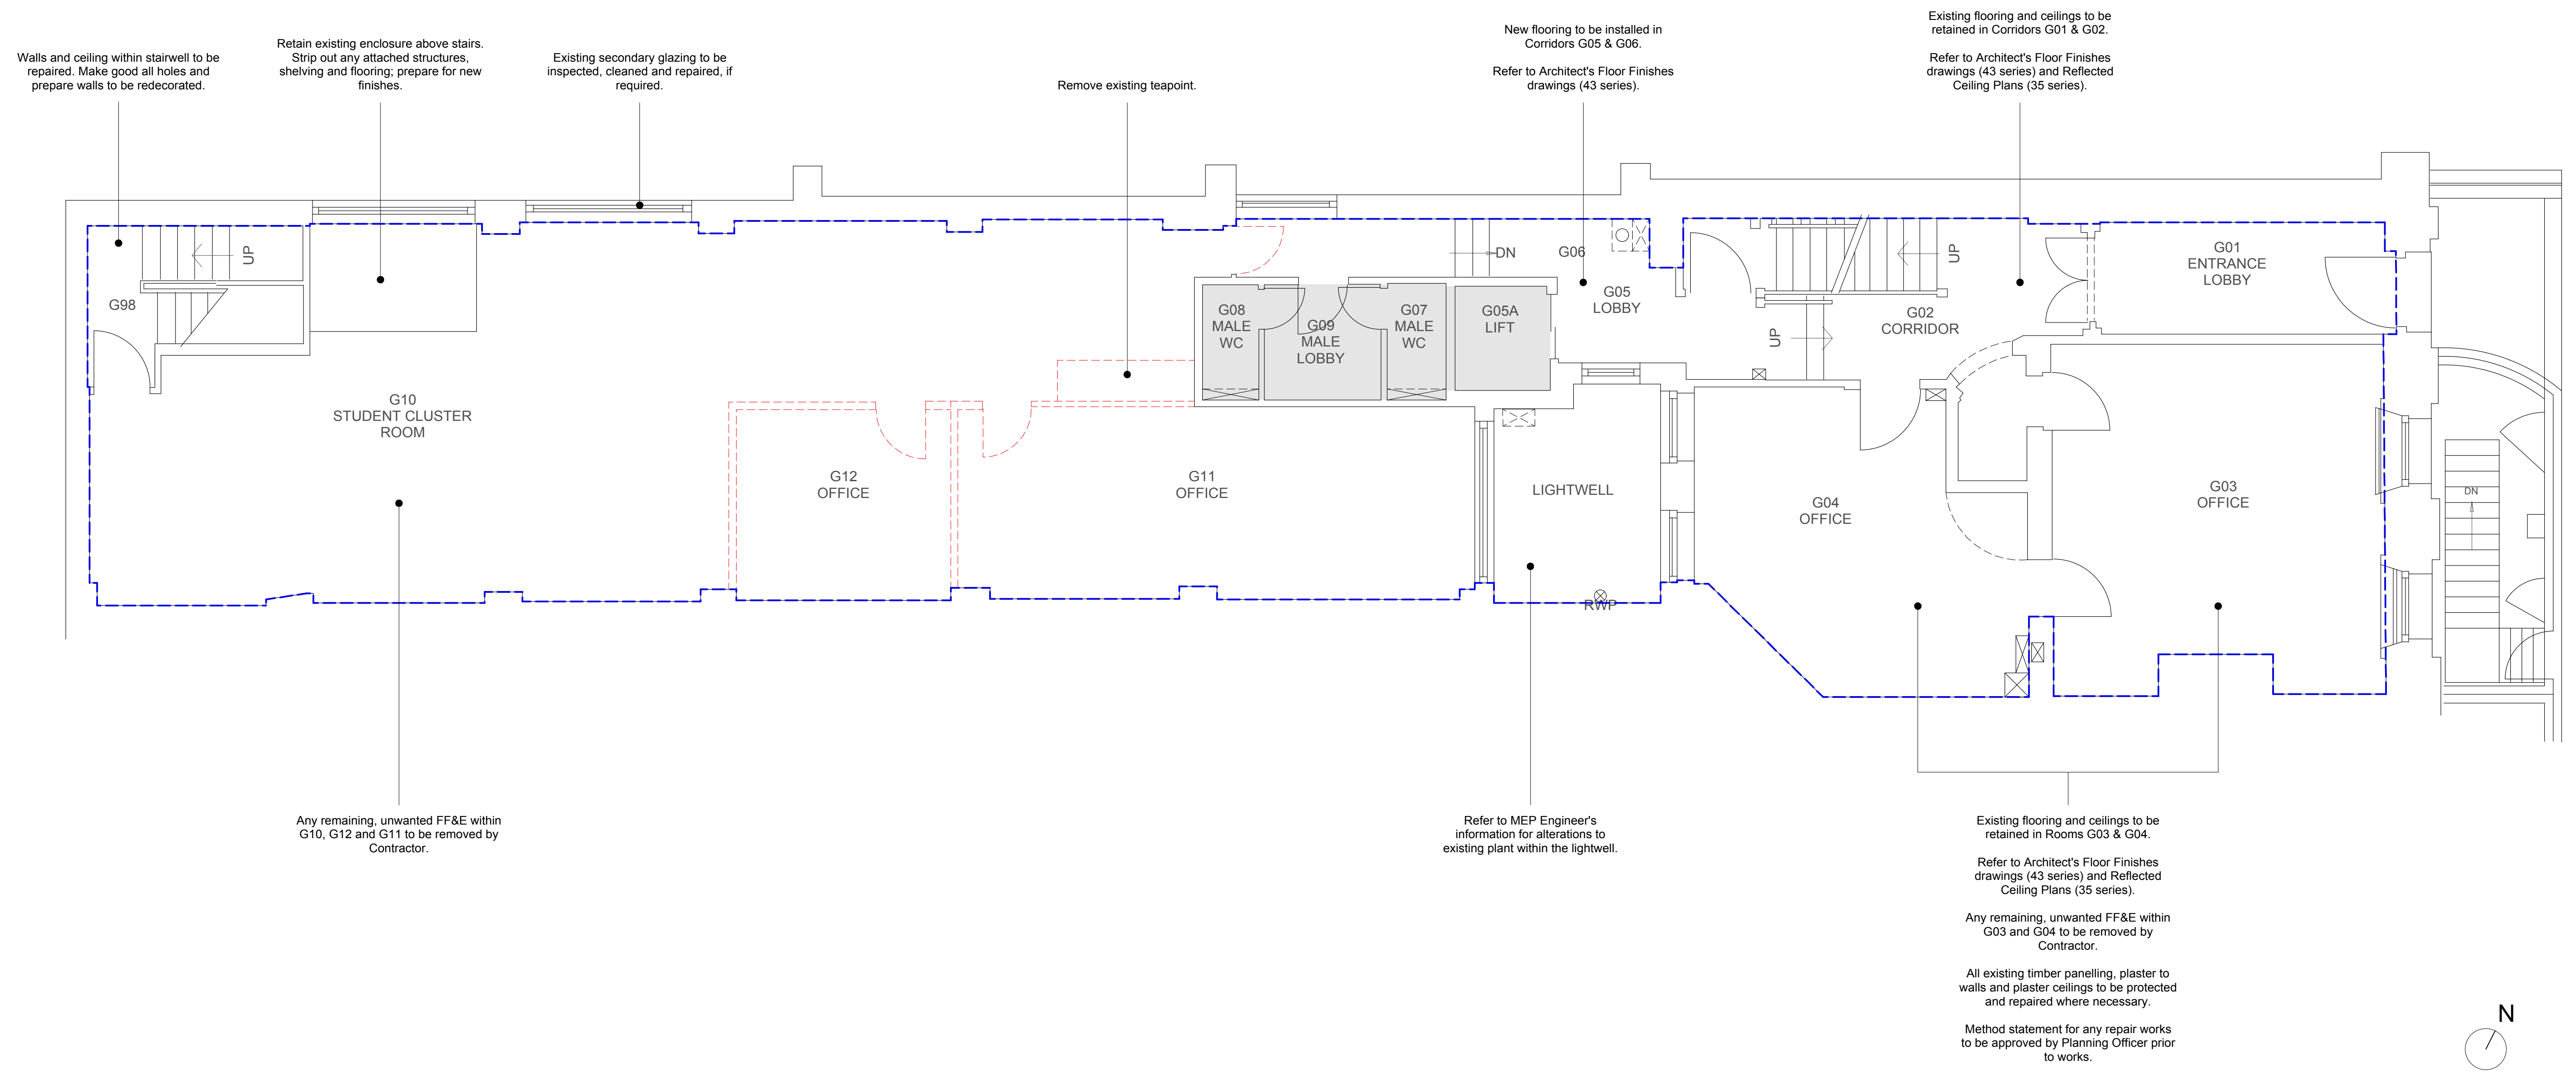

Revisions		
1	28/04/2016	Issue For Planning

Copyright Hawkins Brown Architects LLP

No implied license exists. This drawing should not be used to calculate areas for the purposes of valuation. Do not scale this drawing. All dimensions to be checked on site by the contractor and such dimensions to be their responsibility. All work must comply with relevant British Standards and Building Regulations requirements. Drawing errors and omissions to be reported to the architect.

Scale (1:100 at A3)	Date
1:50 at A1	April 2016
Drawn by	Checked by
TC	EM
Job Number	Status
HB1607	Planning

Project	UCL 7 Queen Square Institute of Neurology
Drawing	
Ground Floor General Layout Internal Strip-Out	

HawkinsBrown

159 St John Street
London
EC1V 4QJ
020 7336 8030t

mail@hawkinsbrown.com
www.hawkinsbrown.com

Drawing No. & Revision
1607_7QS_PL_01_001 P1