


Appendix 5

TOWN279.4.1(08)5001 R06 – Surface Finish Details and Tag Location Plans Gasholder Gardens

[FOR INFORMATION ONLY]

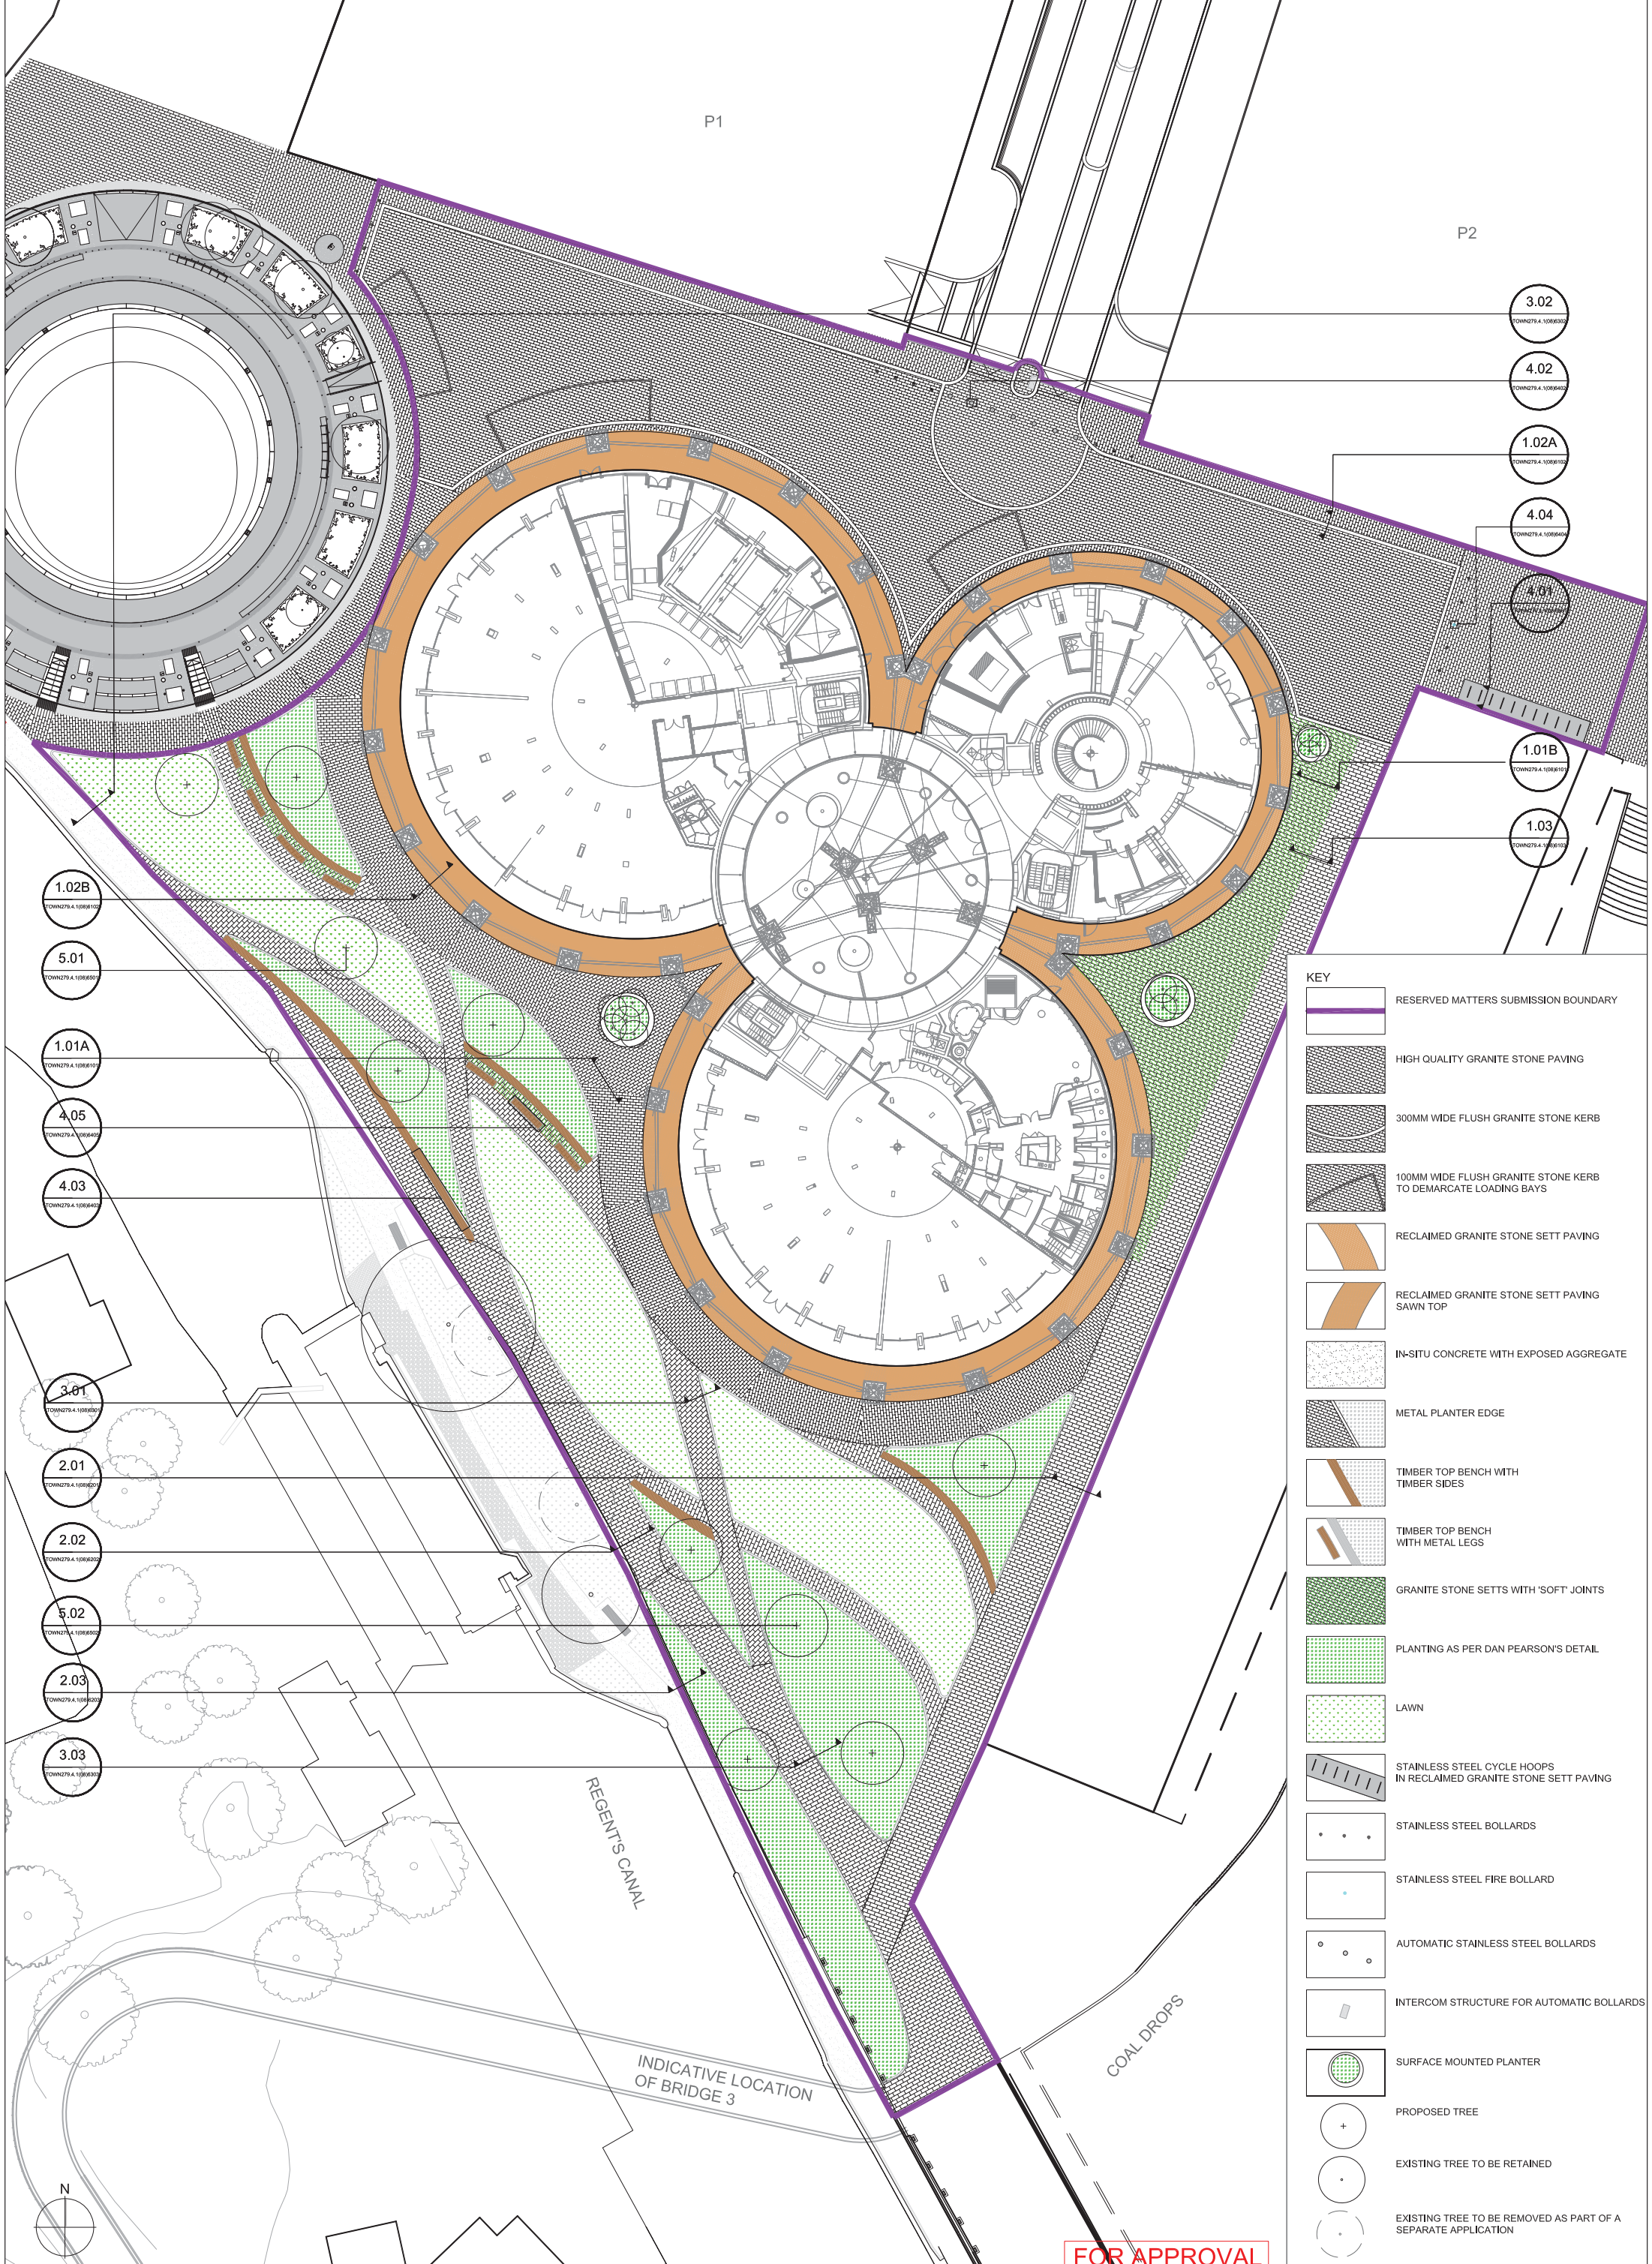

- 1.02B TOWN279.4.1(08)010
- 5.01 TOWN279.4.1(08)001
- 1.01A TOWN279.4.1(08)010
- 4.05 TOWN279.4.1(08)040
- 4.03 TOWN279.4.1(08)040
- 3.01 TOWN279.4.1(08)030
- 2.01 TOWN279.4.1(08)020
- 2.02 TOWN279.4.1(08)020
- 5.02 TOWN279.4.1(08)020
- 2.03 TOWN279.4.1(08)020
- 3.03 TOWN279.4.1(08)030

- 3.02 TOWN279.4.1(08)030
- 4.02 TOWN279.4.1(08)040
- 1.02A TOWN279.4.1(08)010
- 4.04 TOWN279.4.1(08)040
- 4.01 TOWN279.4.1(08)040
- 1.01B TOWN279.4.1(08)010
- 1.03 TOWN279.4.1(08)010

KEY	
	RESERVED MATTERS SUBMISSION BOUNDARY
	HIGH QUALITY GRANITE STONE PAVING
	300MM WIDE FLUSH GRANITE STONE KERB
	100MM WIDE FLUSH GRANITE STONE KERB TO DEMARCATTE LOADING BAYS
	RECLAIMED GRANITE STONE SETT PAVING
	RECLAIMED GRANITE STONE SETT PAVING SAWN TOP
	IN-SITU CONCRETE WITH EXPOSED AGGREGATE
	METAL PLANTER EDGE
	TIMBER TOP BENCH WITH TIMBER SIDES
	TIMBER TOP BENCH WITH METAL LEGS
	GRANITE STONE SETTS WITH 'SOFT JOINTS'
	PLANTING AS PER DAN PEARSON'S DETAIL
	LAWN
	STAINLESS STEEL CYCLE HOOPS IN RECLAIMED GRANITE STONE SETT PAVING
	STAINLESS STEEL BOLLARDS
	STAINLESS STEEL FIRE BOLLARD
	AUTOMATIC STAINLESS STEEL BOLLARDS
	INTERCOM STRUCTURE FOR AUTOMATIC BOLLARDS
	SURFACE MOUNTED PLANTER
	PROPOSED TREE
	EXISTING TREE TO BE RETAINED
	EXISTING TREE TO BE REMOVED AS PART OF A SEPARATE APPLICATION

FOR APPROVAL

Project KING'S CROSS CENTRAL GAS HOLDER TRIPLET	Drawing Title SURFACE FINISH AND DETAIL TAG LOCATION PLAN GAS HOLDER GARDENS	Revisions <table border="1"> <tr> <th>Revison</th> <th>Date</th> <th>Description</th> </tr> <tr> <td>R00 - First Issue</td> <td>16.05.14</td> <td></td> </tr> <tr> <td>R01 - Amedments to paving, seating & building</td> <td>21.07.14</td> <td></td> </tr> <tr> <td>R02 - Mjhor amedments</td> <td>14.08.14</td> <td>Dimensions to be verified on site.</td> </tr> <tr> <td>R03 - Mjhor amedments, detail tags added</td> <td>18.08.14</td> <td>Figured dimensions to take preference to those scaled.</td> </tr> <tr> <td>R04 - Boundary, key and layout amended</td> <td>28.08.14</td> <td>Any areas hatched on this drawing are for guidance only.</td> </tr> </table>	Revison	Date	Description	R00 - First Issue	16.05.14		R01 - Amedments to paving, seating & building	21.07.14		R02 - Mjhor amedments	14.08.14	Dimensions to be verified on site.	R03 - Mjhor amedments, detail tags added	18.08.14	Figured dimensions to take preference to those scaled.	R04 - Boundary, key and layout amended	28.08.14	Any areas hatched on this drawing are for guidance only.	Date 10.09.14	Client KING'S CROSS CENTRAL GENERAL PARTNER LTD Address: 4 Stable Street, King's Cross, London, N1C 4AB Telephone: 020 2864 0200	Consultant TOWNSHEND Landscape Architects Unit 3A, Zealand House London EC2A 4HJ Telephone: 020 7729 9333 Fax: 020 7729 3300 E: info@townshend.co.uk	Project No. 279.4.1	Scale 1:250 @ A1/ 1:500 @ A3	Approved By MA	Drawing No. TOWN279.4.1(08)5001	Revision R06
Revison	Date	Description																										
R00 - First Issue	16.05.14																											
R01 - Amedments to paving, seating & building	21.07.14																											
R02 - Mjhor amedments	14.08.14	Dimensions to be verified on site.																										
R03 - Mjhor amedments, detail tags added	18.08.14	Figured dimensions to take preference to those scaled.																										
R04 - Boundary, key and layout amended	28.08.14	Any areas hatched on this drawing are for guidance only.																										