

CONTRACTORS MUST CHECK ALL DIMENSIONS ON SITE. ONLY FIGURED DIMENSIONS ARE TO BE WORKED FROM. DISCREPANCIES MUST BE REPORTED TO THE ARCHITECT BEFORE PROCEEDING.

© THIS DRAWING IS COPYRIGHT




NEW HERITAGE LOGO SIGNAGE. INDIVIDUAL LETTERS/LOGO - ILLUMINATED 230MM CAP HEIGHT. NBS FONT. 60MM LETTERS PINNED 15MM OFF OF RENDER. LUX LEVEL MAX 150 CANDELAS PER SQM. RED UNDERLINE ALSO ILLUMINATED

PROJECTING SIGN: BLUE BACKGROUND WITH WHITE LOGO AND RED EDGE. RED AND WHITE ILLUMINATED ONLY

EXISTING CCTV

NEW HERITAGE LOGO SIGNAGE. INDIVIDUAL LETTERS/LOGO - ILLUMINATED 230MM CAP HEIGHT. NBS FONT. 60MM LETTERS PINNED 15MM OFF OF RENDER. LUX LEVEL MAX 150 CANDELAS PER SQM. RED UNDERLINE ALSO ILLUMINATED

PROJECTING SIGN: BLUE BACKGROUND WITH WHITE LOGO AND RED EDGE. RED AND WHITE ILLUMINATED ONLY. LUX LEVEL MAX 150 CANDELAS PER SQM.

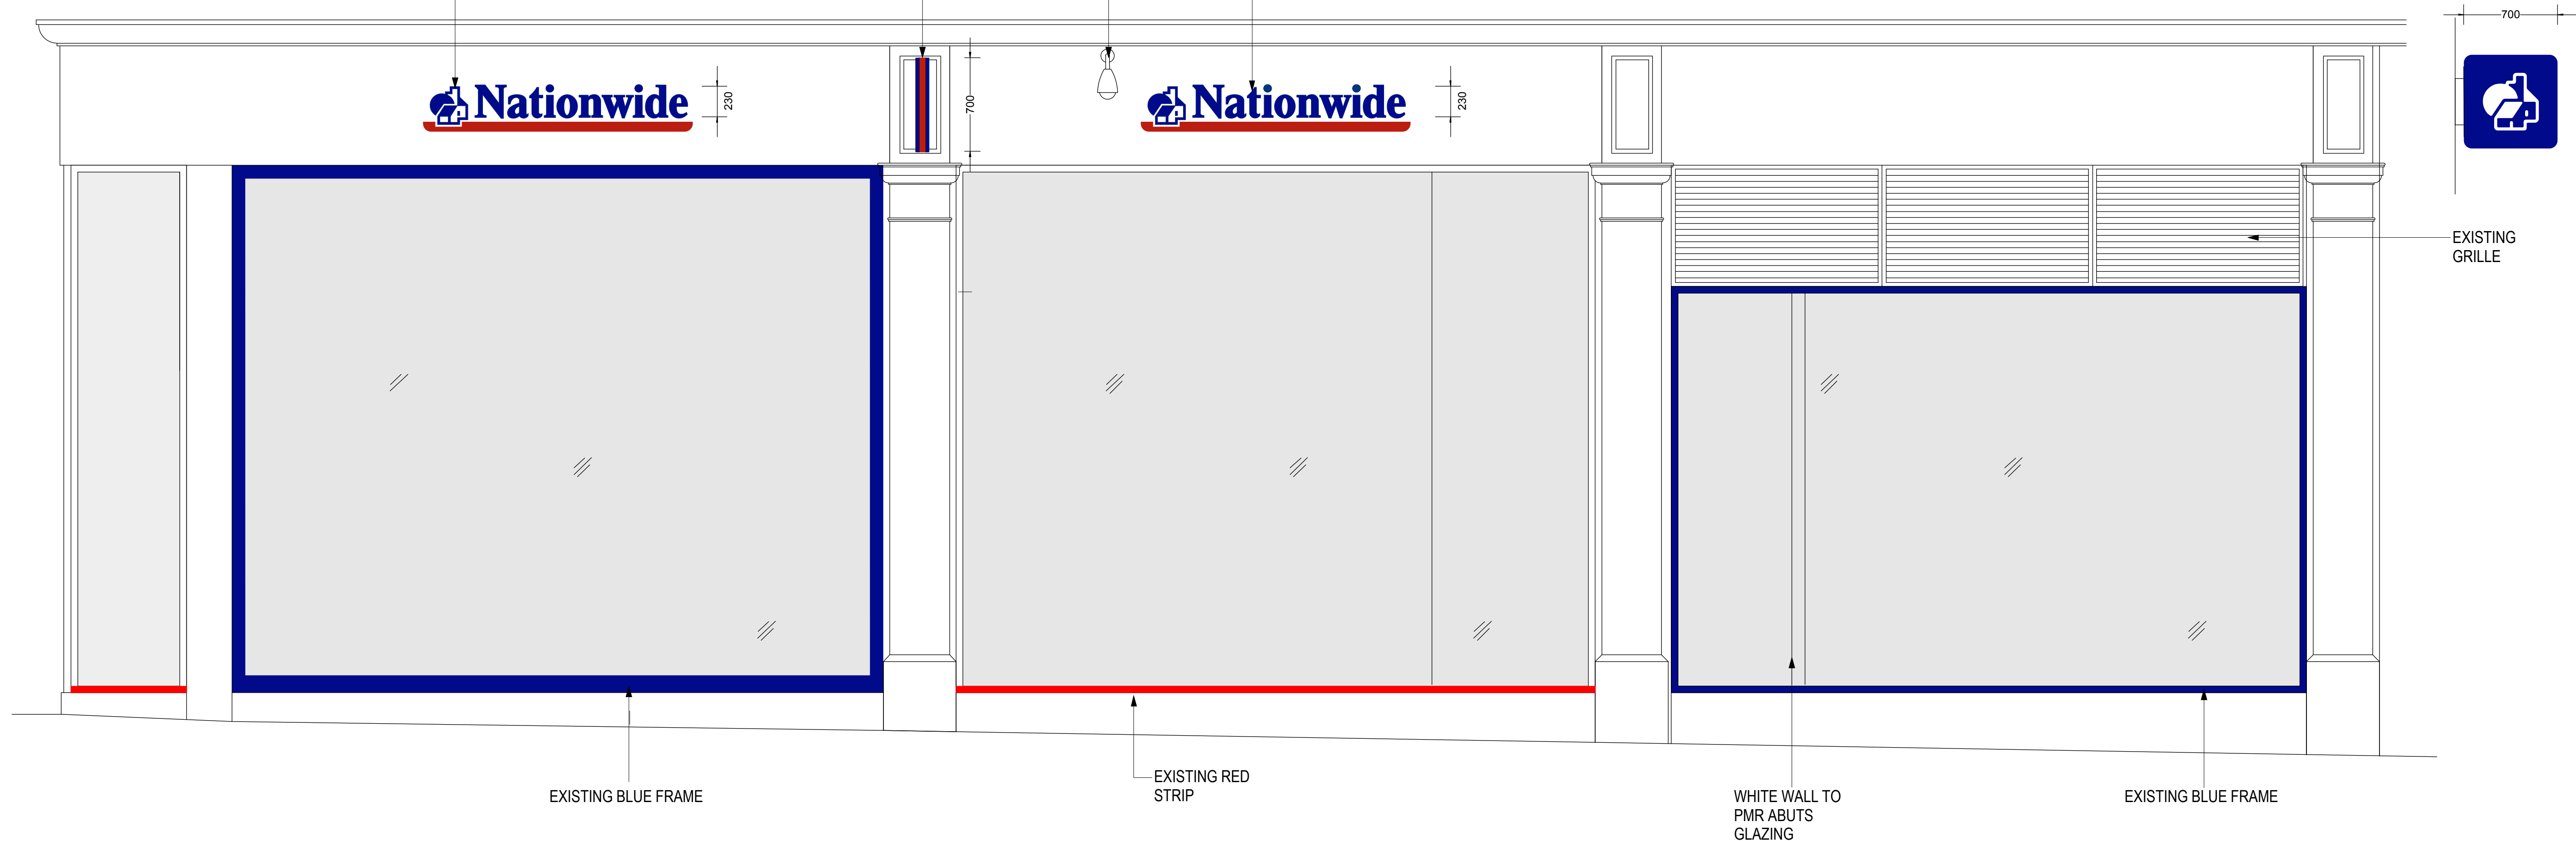

PROJECT			DRAWING		
225-226 TOTTENHAM COURT ROAD, LONDON, W1T 7QF			Proposed Side Elevation PLANNING		
SCALE @ A1	SCALE @ A3	DATE	PROJECT NUMBER	DRAWING NUMBER	REVISION
1:25	1:50	May 2016	16 073	PA 13	A
DRAWN BY	CHECKED	STATUS			
HB/London	-	-			