

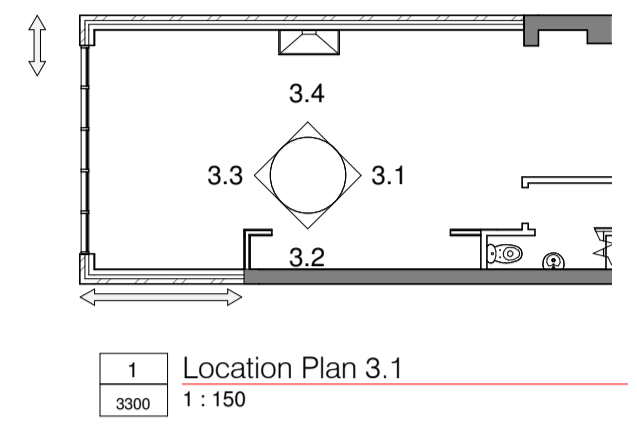



Revision Schedule			
Rev	Revision Description	Date	Issued
A	Parapet reduced	16.06.20	PGT

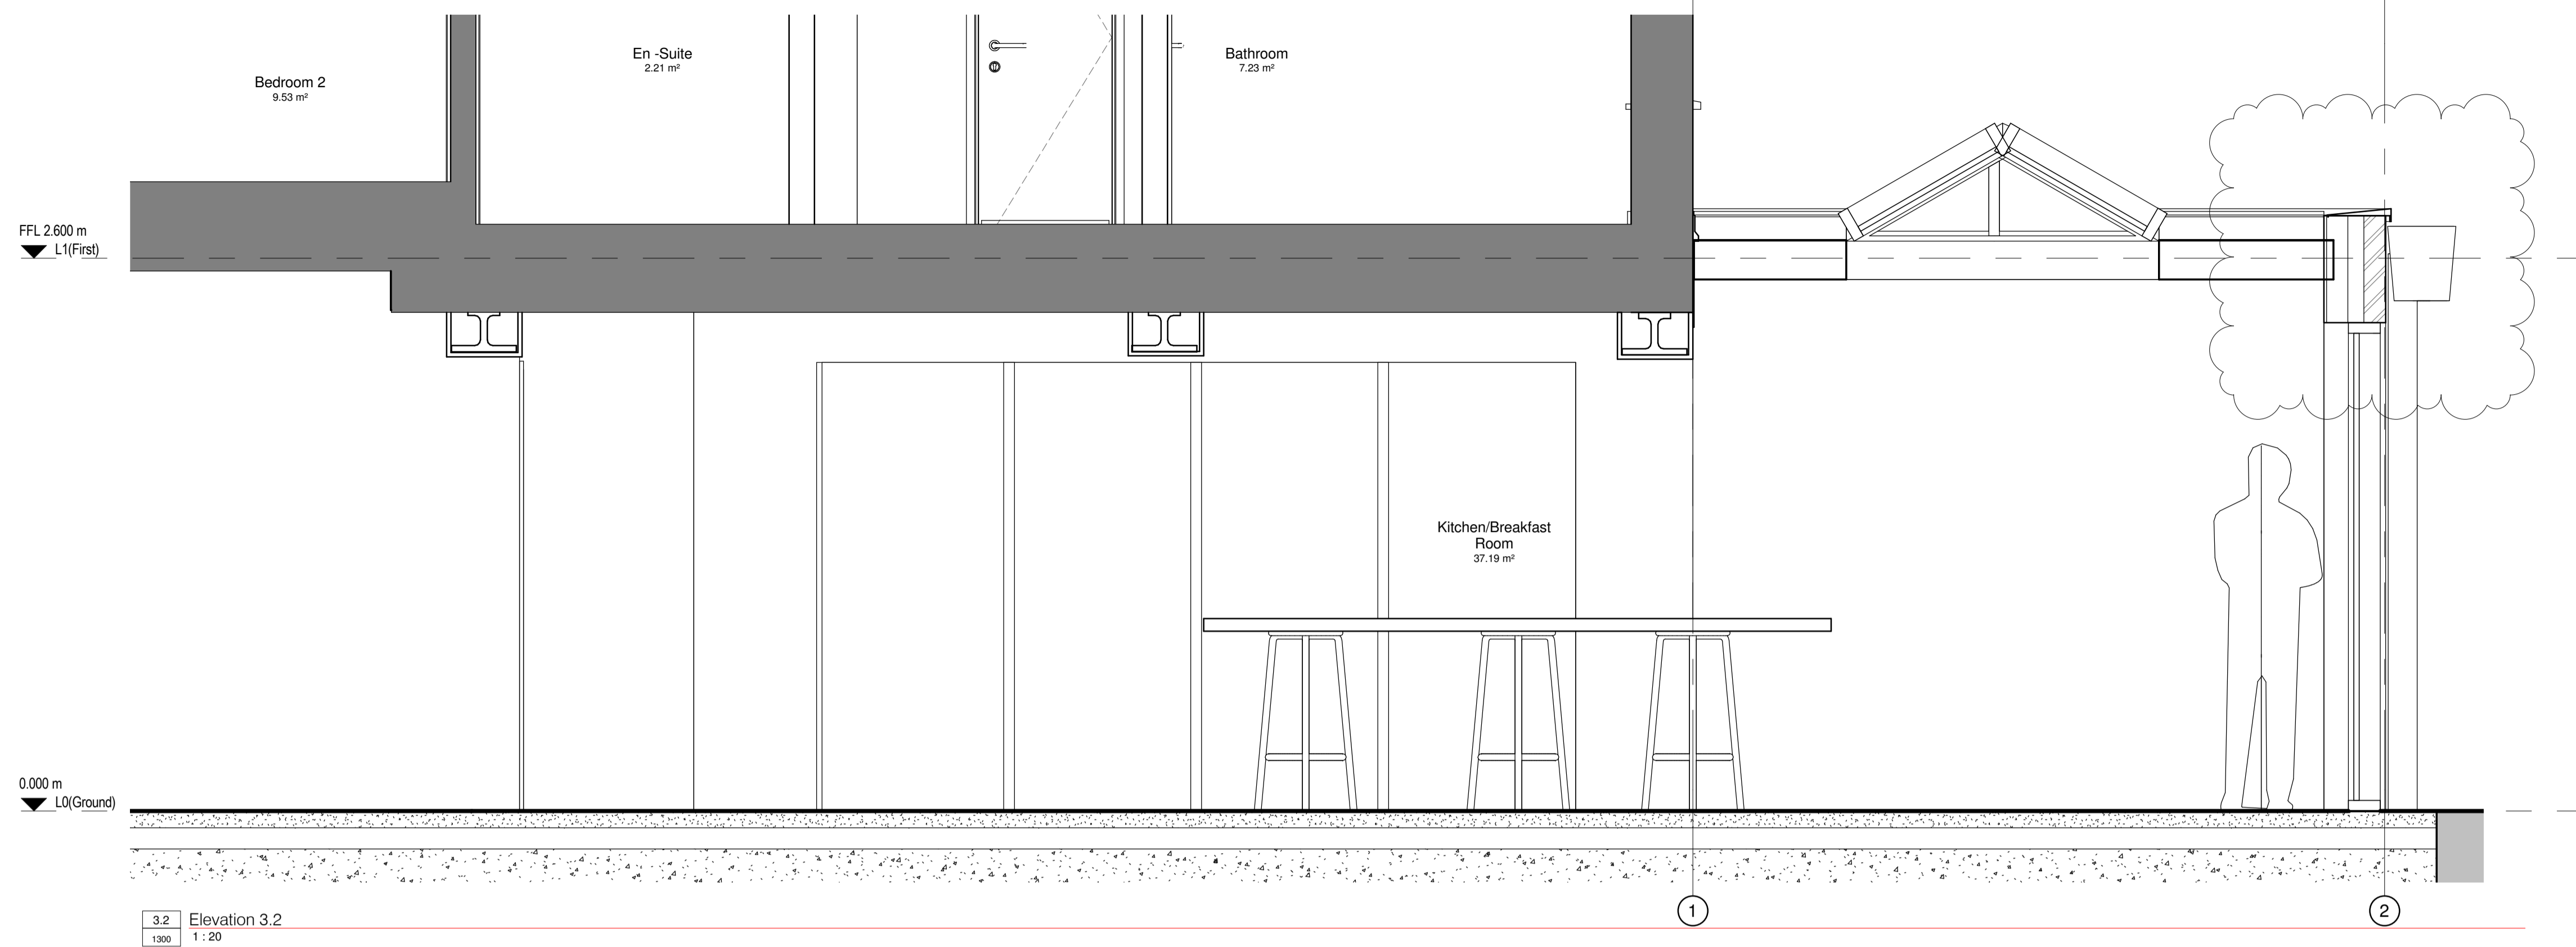

3.2 Elevation 3.2
1:20

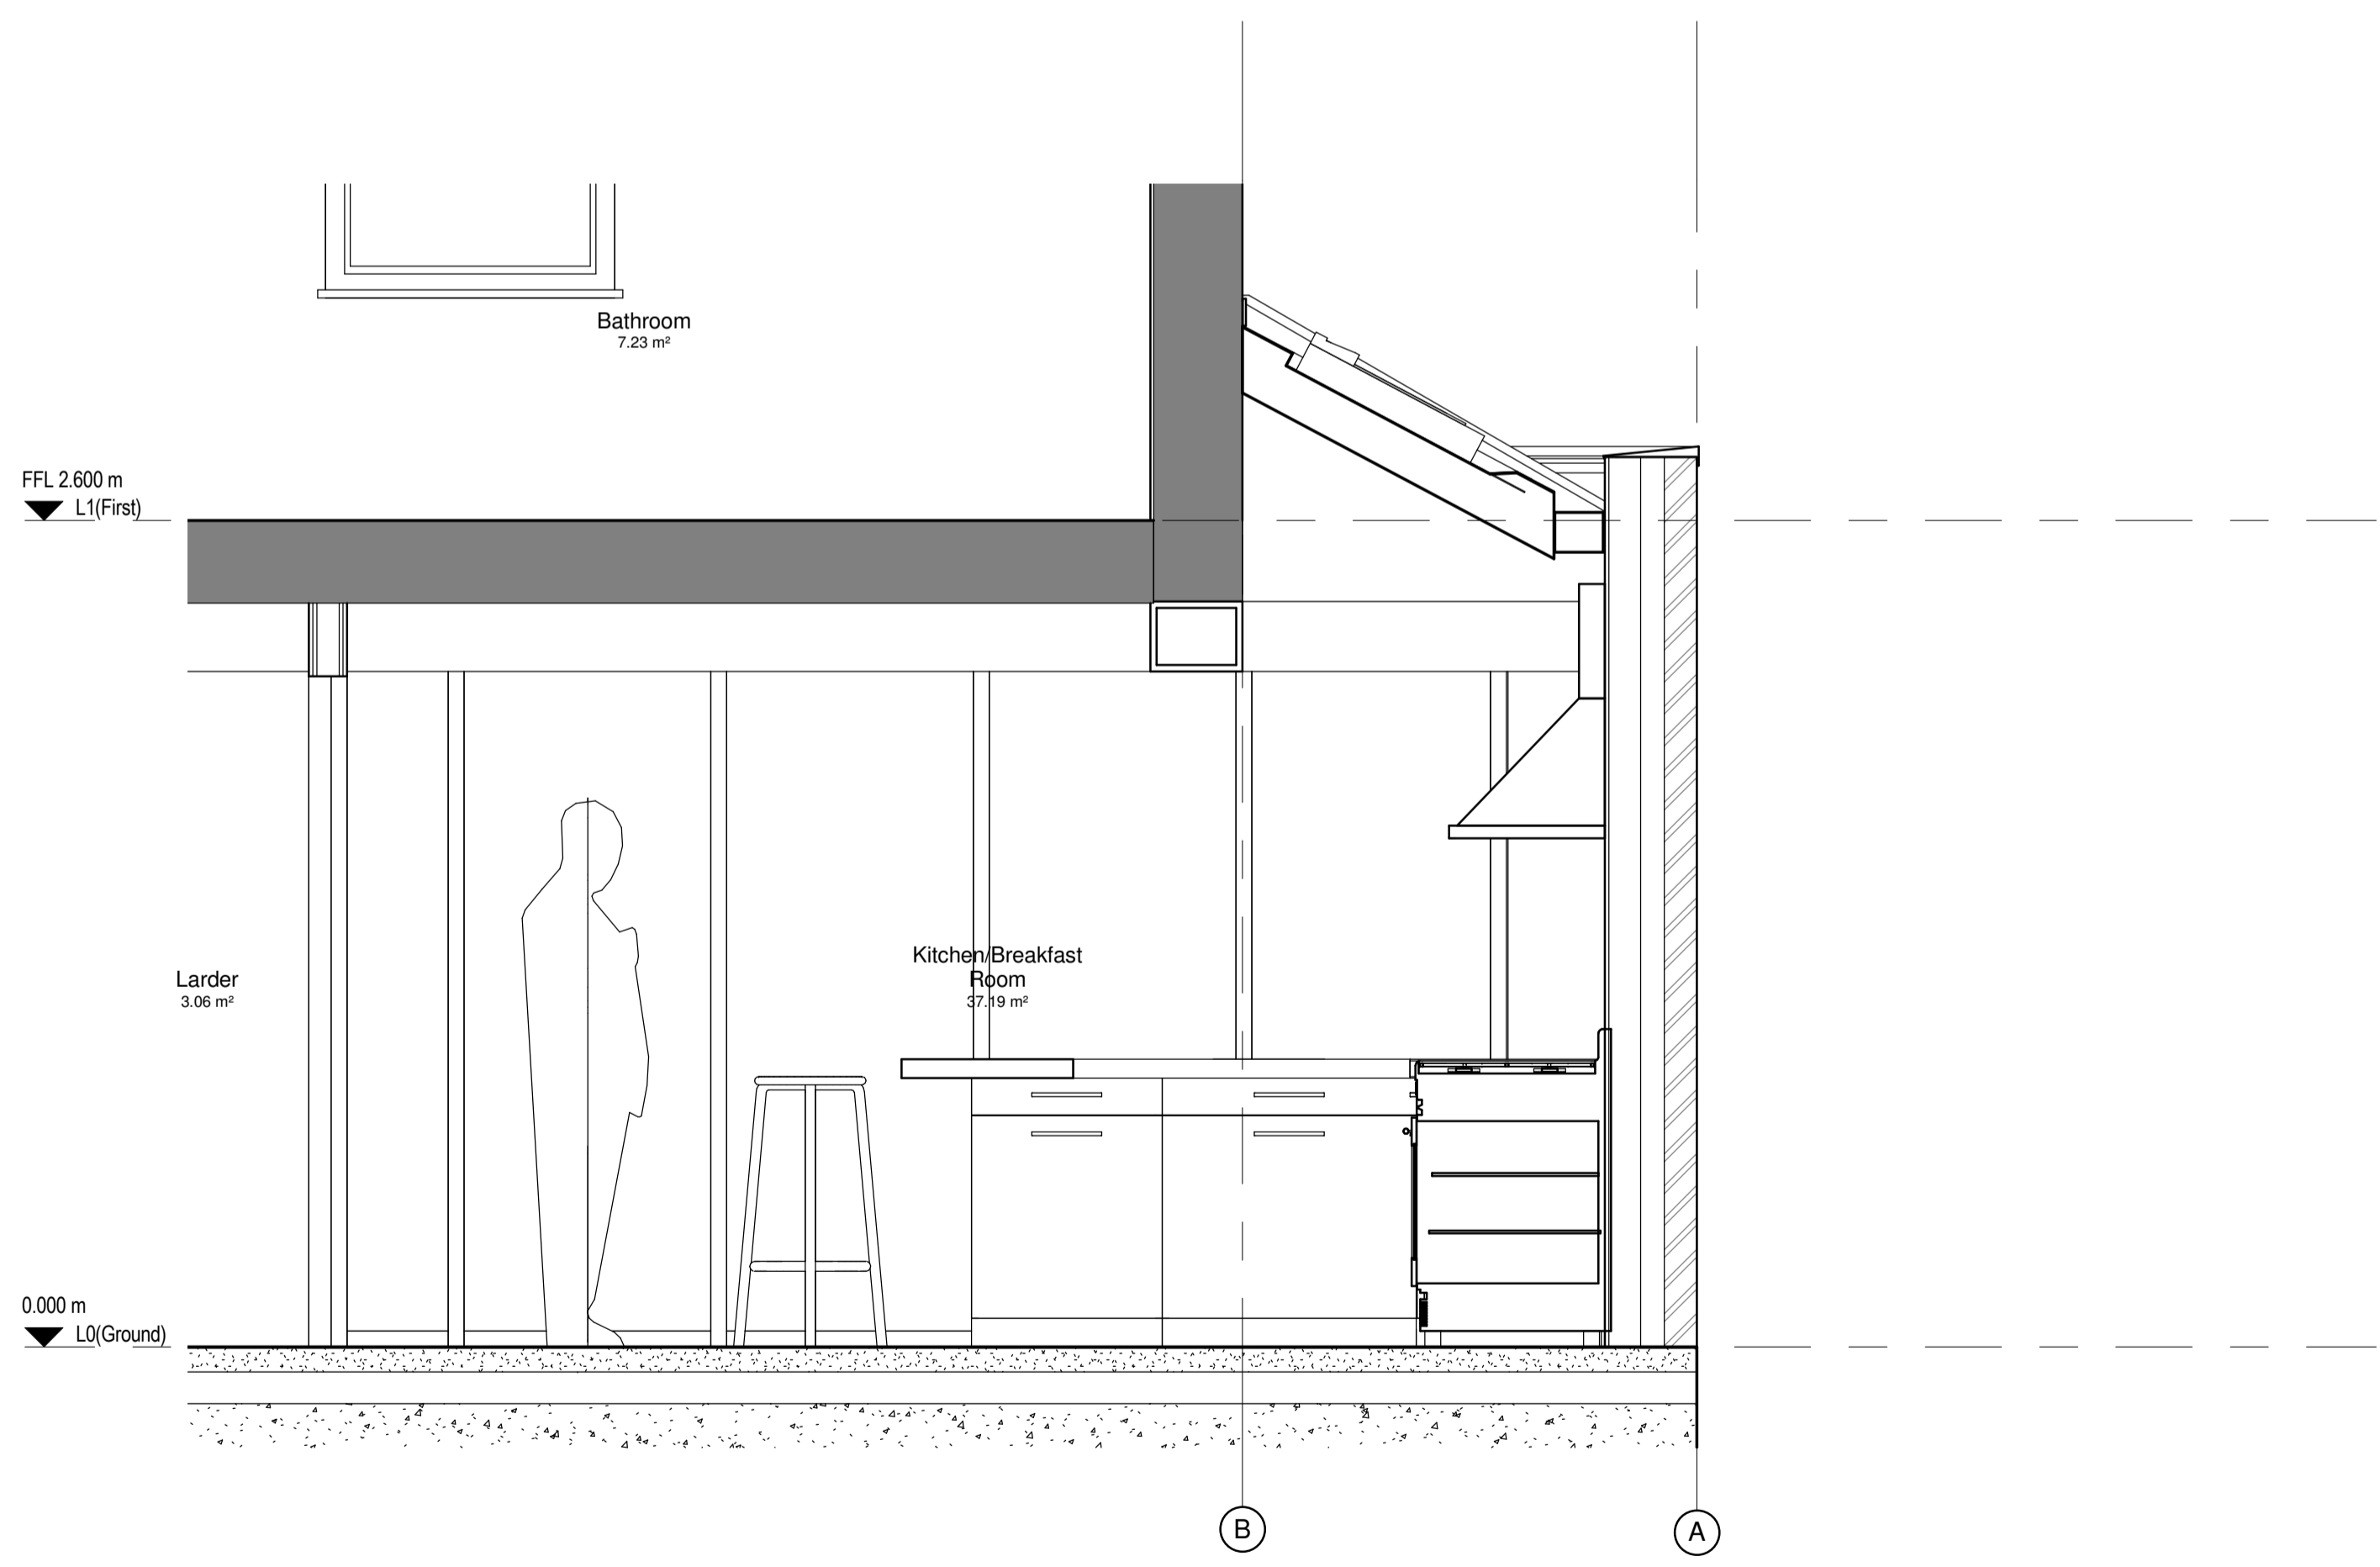

3.3 Elevation 3.3
1:20

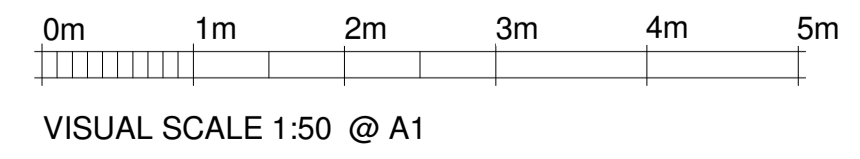

128A Kings Street
London W6 0QU
www.perspectiveconstruction.co.uk

Ground Floor Extension -
135 Constantine Road, London,
NW3 2LR

Internal Elevations

3300		Rev: A
Issue:	PLANNING	
Scale:	As indicated @ A1	
Project number:	16002	
Client:	B M	
Drawn by:	PGT	Date: 01/05/16