




Revision Schedule			
Rev	Revision Description	Date	Issued
A	Parapet reduced	16.06.30	PGT

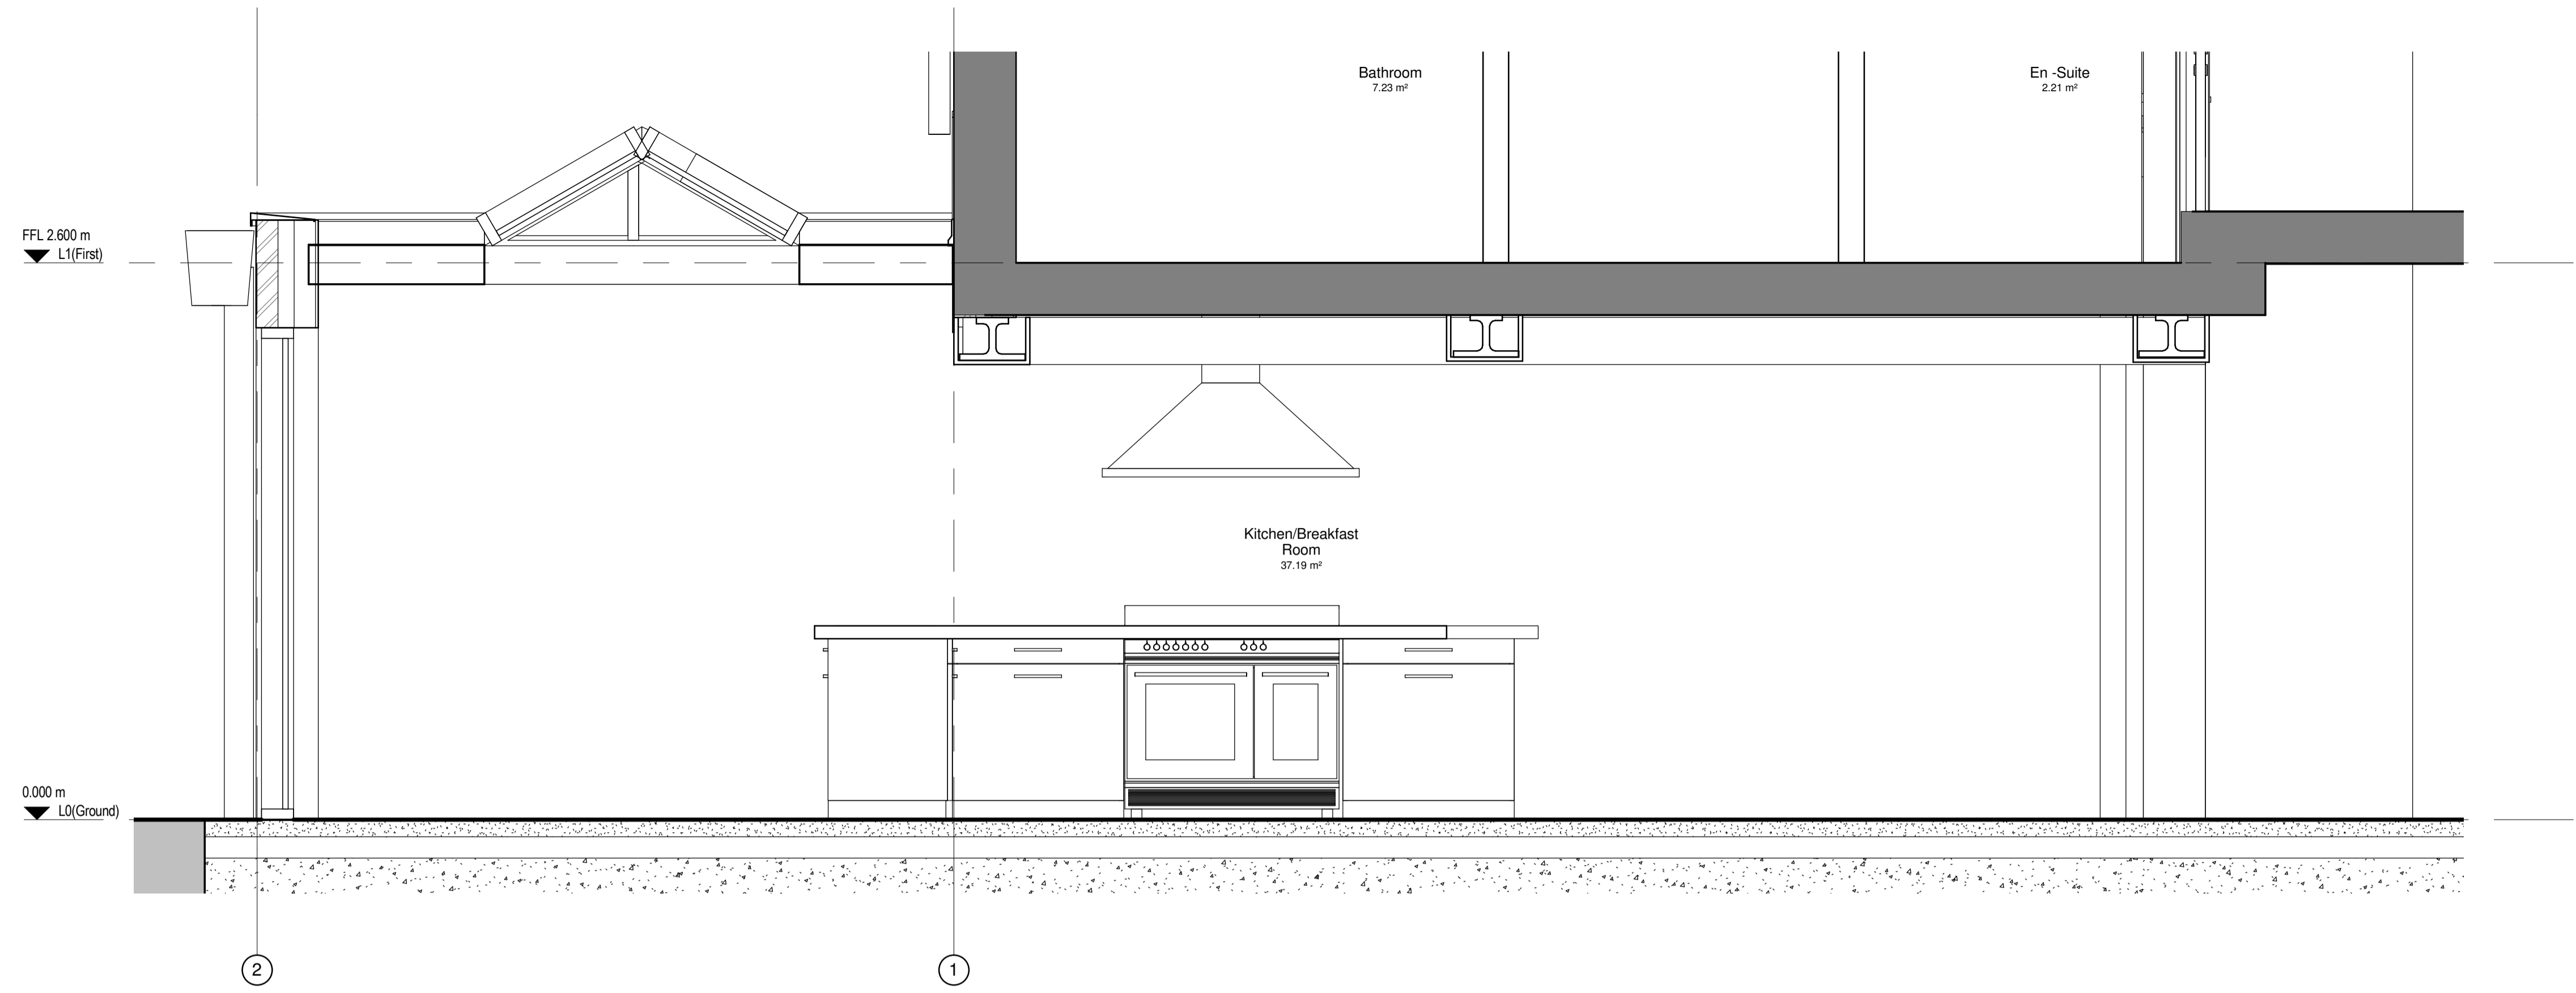

3.4 Elevation 3.4  
1:20

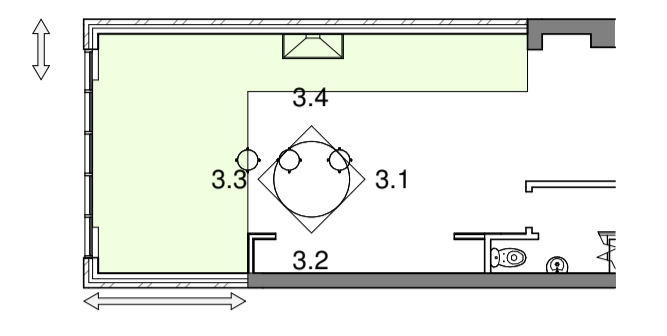

1 Location Plan 3.2  
1:150

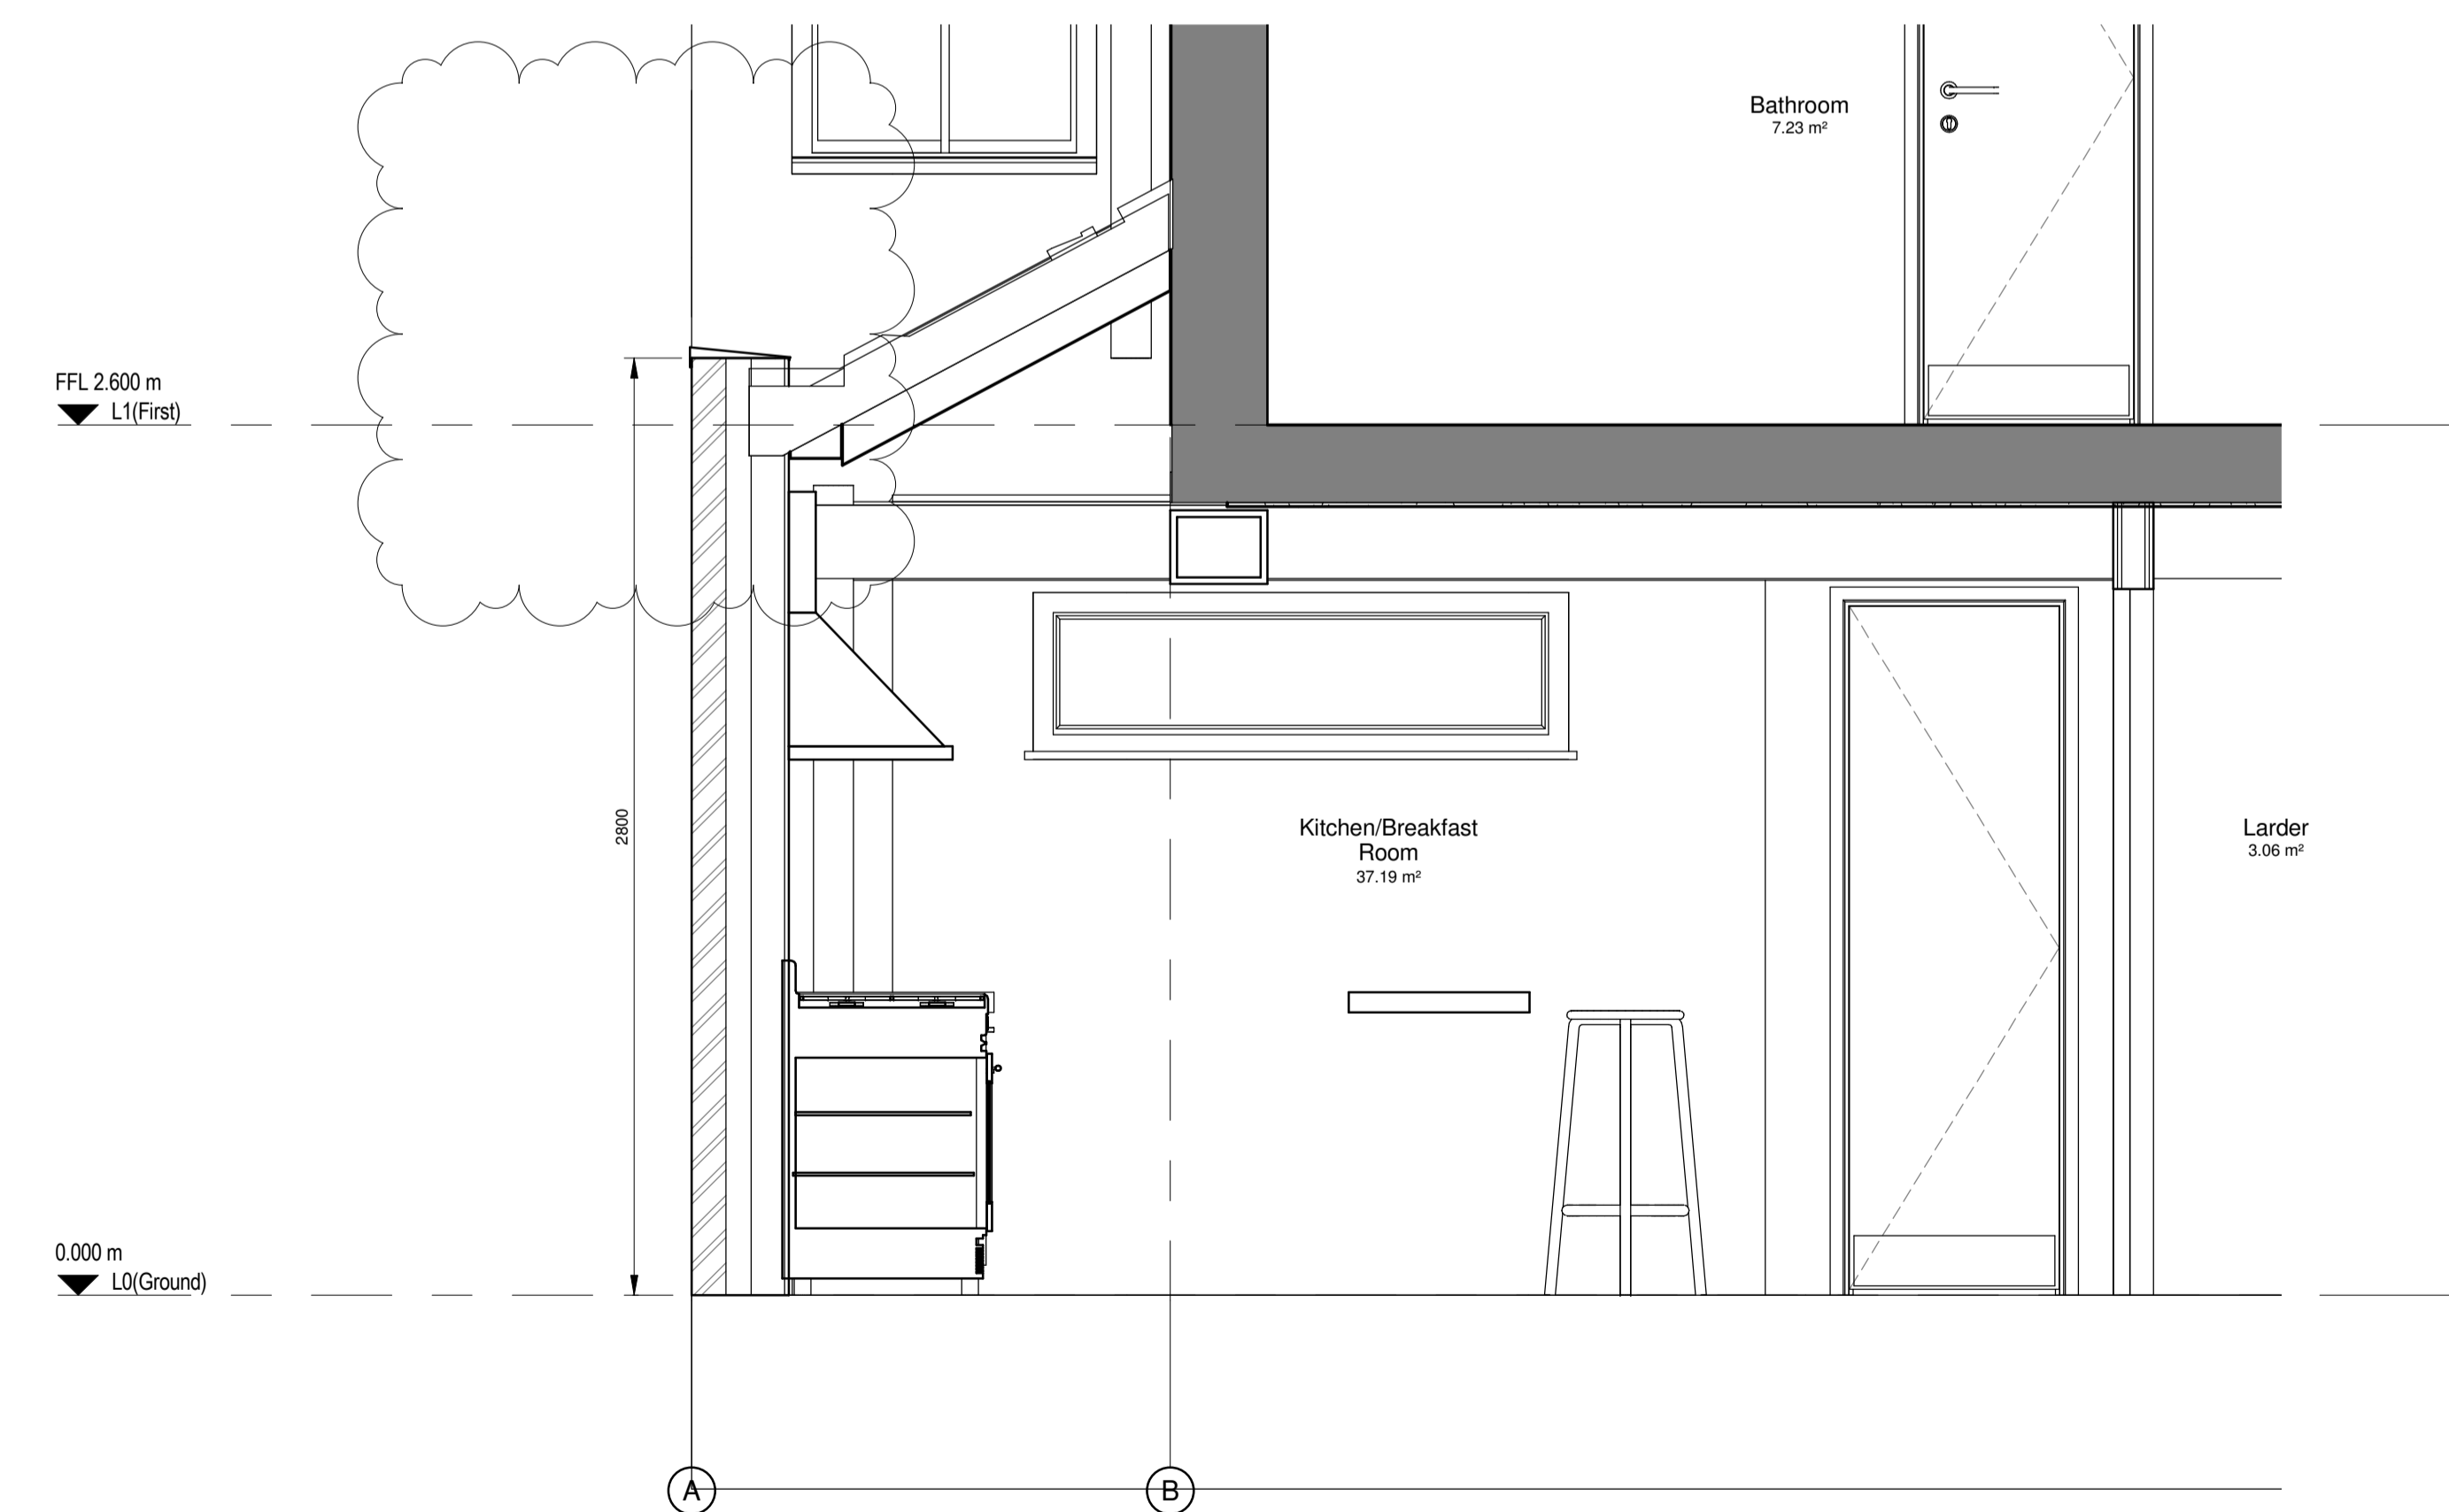

3.1 Elevation 3.1  
1:20



VISUAL SCALE 1:50 @ A1



**PERSPECTIVE**  
CONSTRUCTION ARCHITECTURAL CONSULTANTS  
128A Kings Street  
London W6 0QU  
www.perspectiveconstruction.co.uk

Ground Floor Extension -  
135 Constantine Road, London,  
NW3 2LR

Internal Elevations

3301		Rev: A
Issue:	PLANNING	
Scale:	As indicated @ A1	
Project number:	16002	
Client:	B M	
Drawn by:	Date:	
PGT	01/05/16	