


Revision Schedule			
Rev	Revision Description	Date	Issued
A	Parapet reduced	16.06.30	PGT

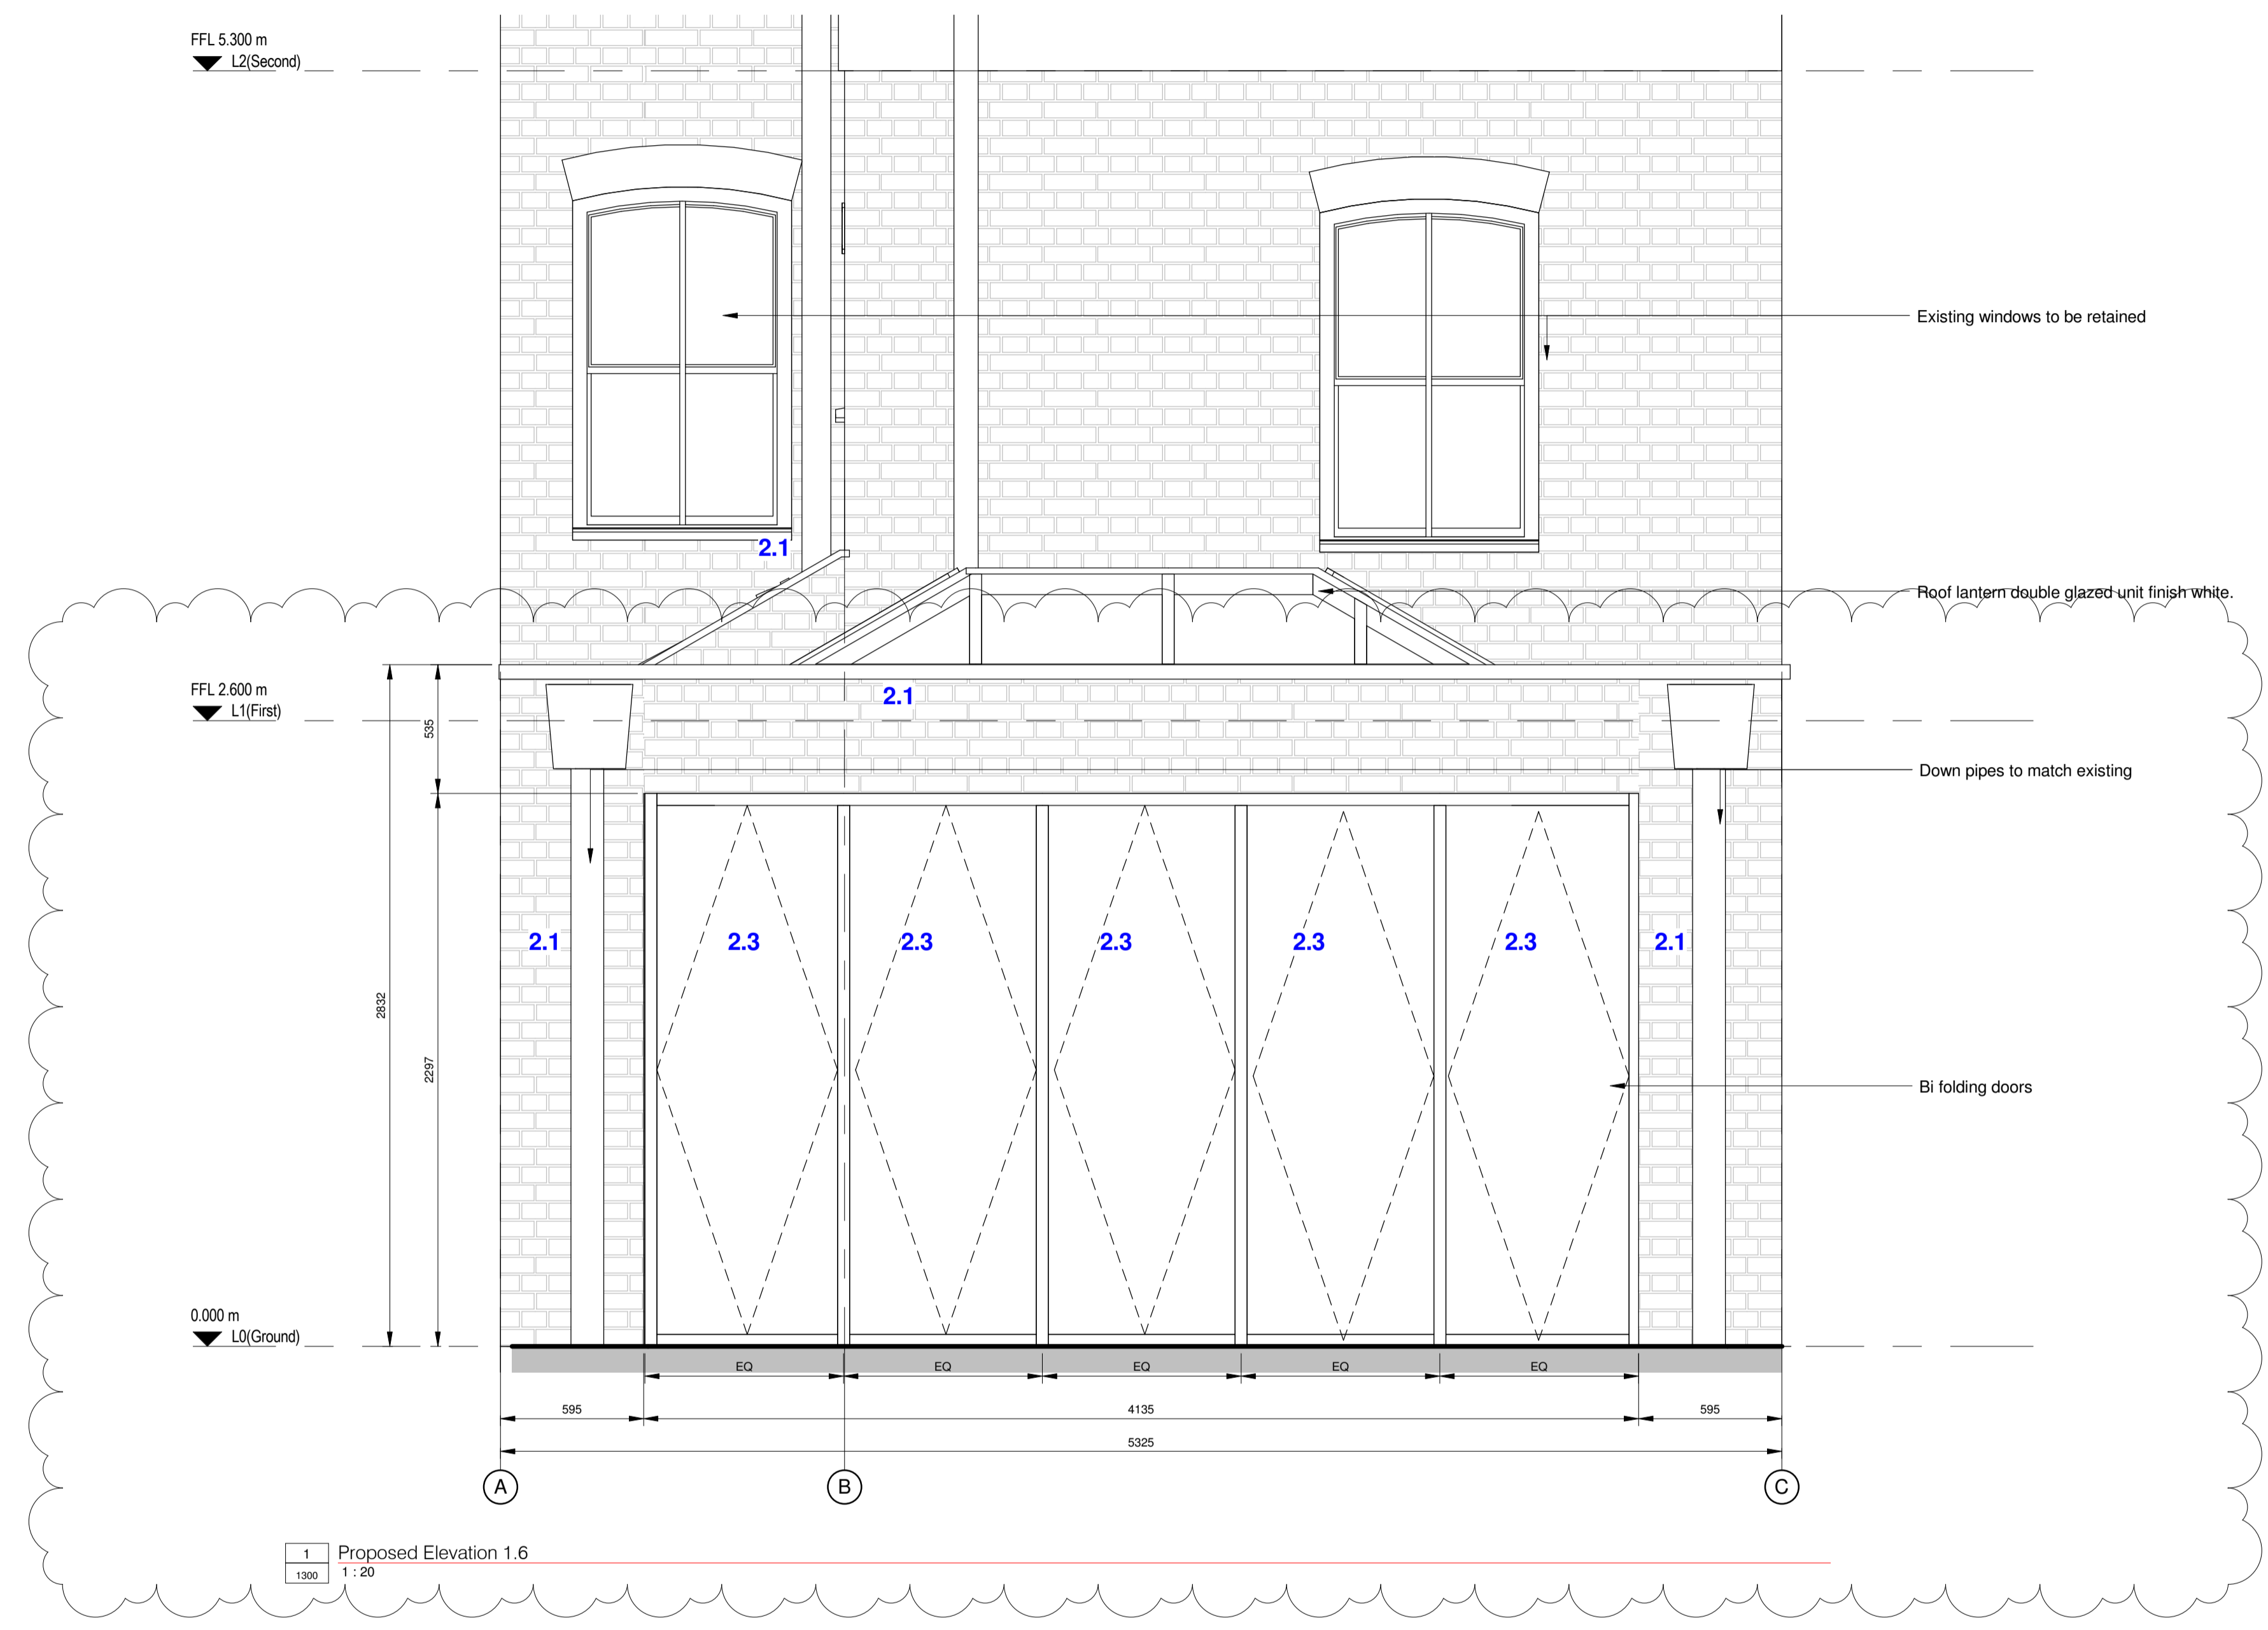

Finishes Key Proposed

- 2.1** External Finish - Brick Yellow London Stock, to match existing in shape colour and texture
- 2.2** Roof - Grey Slate
- 2.3** Windows & Doors - Aluminium powder coated colour grey, Double glazed units
- 2.4** Roof - Single ply insulated flat roof to fall colour grey finish

PERSPECTIVE
CONSTRUCTION ARCHITECTURAL CONSULTANTS
128A Kings Street
London W6 0QU
www.perspectiveconstruction.co.uk

Ground Floor Extension -
135 Constantine Road, London,
NW3 2LR

External Elevation 1-20

6200		Rev: A
Issue: PLANNING		
Scale: 1 : 20 @ A1		
Project number: 16002		
Client: B M		
Drawn by: PGT	Date: 01/05/16	

