

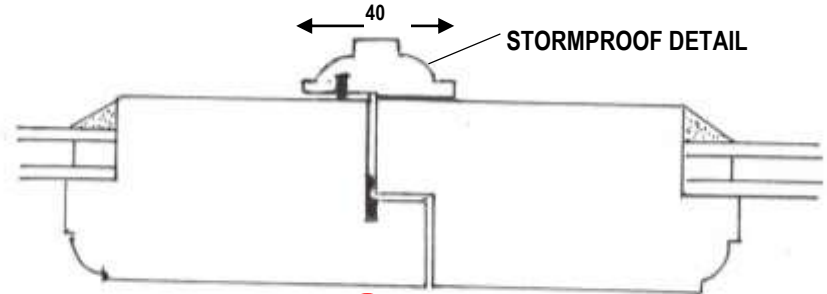


DRAWING 2

TYPICAL VERTICAL CROSS SECTION OF PROPOSED DOORS/TRANSOM LIGHTS & CORRESPONDING CROSS SECTION OF MEETING STILES OF DOORS TO BACK ELEVATION
GARDEN FLAT 39(A) BUCKLAND CRESCENT NW3 5DJ

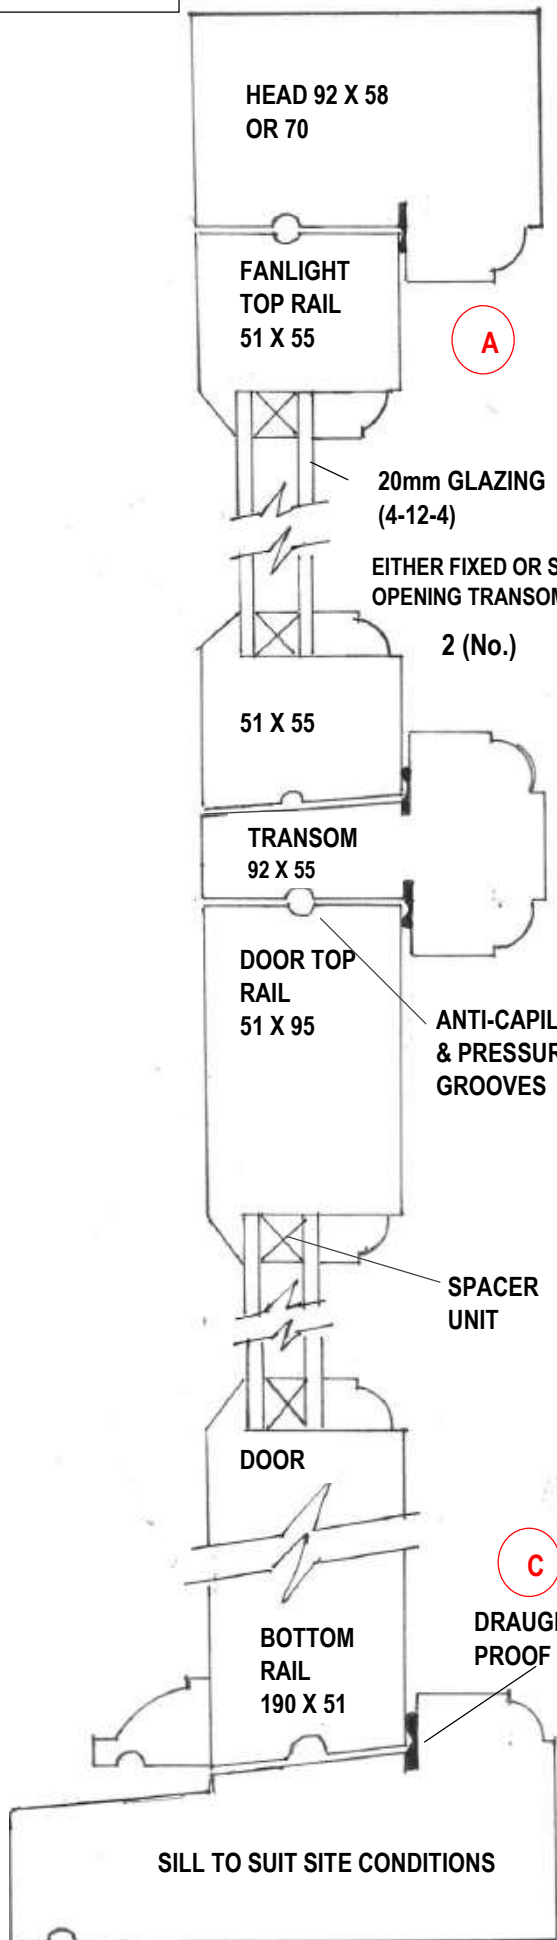

D MEETING STILES

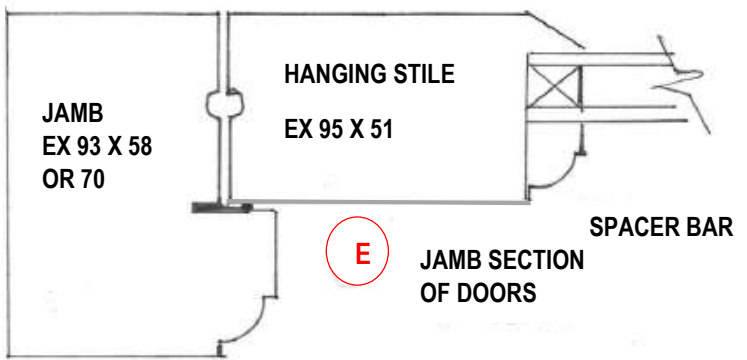

E JAMB SECTION OF DOORS



SCALE 1:2
June 2016
DES WARD 07968 969 325

TRADITIONAL WINDOW & CONSERVATORY COMPANY
Manufacturers of the
Finest Traditional Timber Windows, Doors and Conservatories

- 1/ NEW DOORS TIMBER CONSTRUCTION PAINTED TO MIRROR PERIOD DESIGN OF UPPER FLOOR WINDOWS AND REPLACE MODERN STORMPROOF CASEMENT.
- 2/ REPLACEMENT TO ACCURATELY REFLECT STYLE AND OPENING METHODS OF SIMILAR DOORS ELSEWHERE IN CRESCENT & NEIGHBOURHOOD TO BACK ELEVATION
- 3/ REPLACEMENT GLASS TO BE 20mm LOW EMISSITY SOFT COAT ARGON FILLED DOUBLE GLAZED SEALED UNITS WITH CENTRE PANE U-VALUE 1.2, WHITE SPACER UNITS