




Do not scale from this drawing.
 This drawing may not be based on an accurate survey.
 DMR do not accept responsibility for dimensions taken from this drawing.

The Contractor is to check all building and site dimensions prior to construction or production. All discrepancies and omissions on site must be reported to DMR for comment or approval prior to commencing works.

This drawing is to be read and checked in conjunction with engineer's and other specialist drawings & specifications.

The drawing and the works depicted are the copyright of this practice and may not be reproduced except by written permission.

REV	DATE	DESCRIPTION	BY	CHKD
T2	6/5/16	Access control added to door. CCTV added. Power sockets added.	RB	JEM

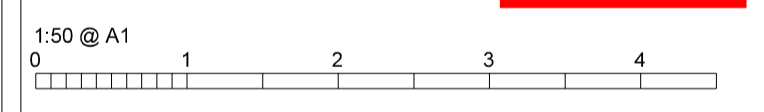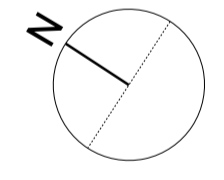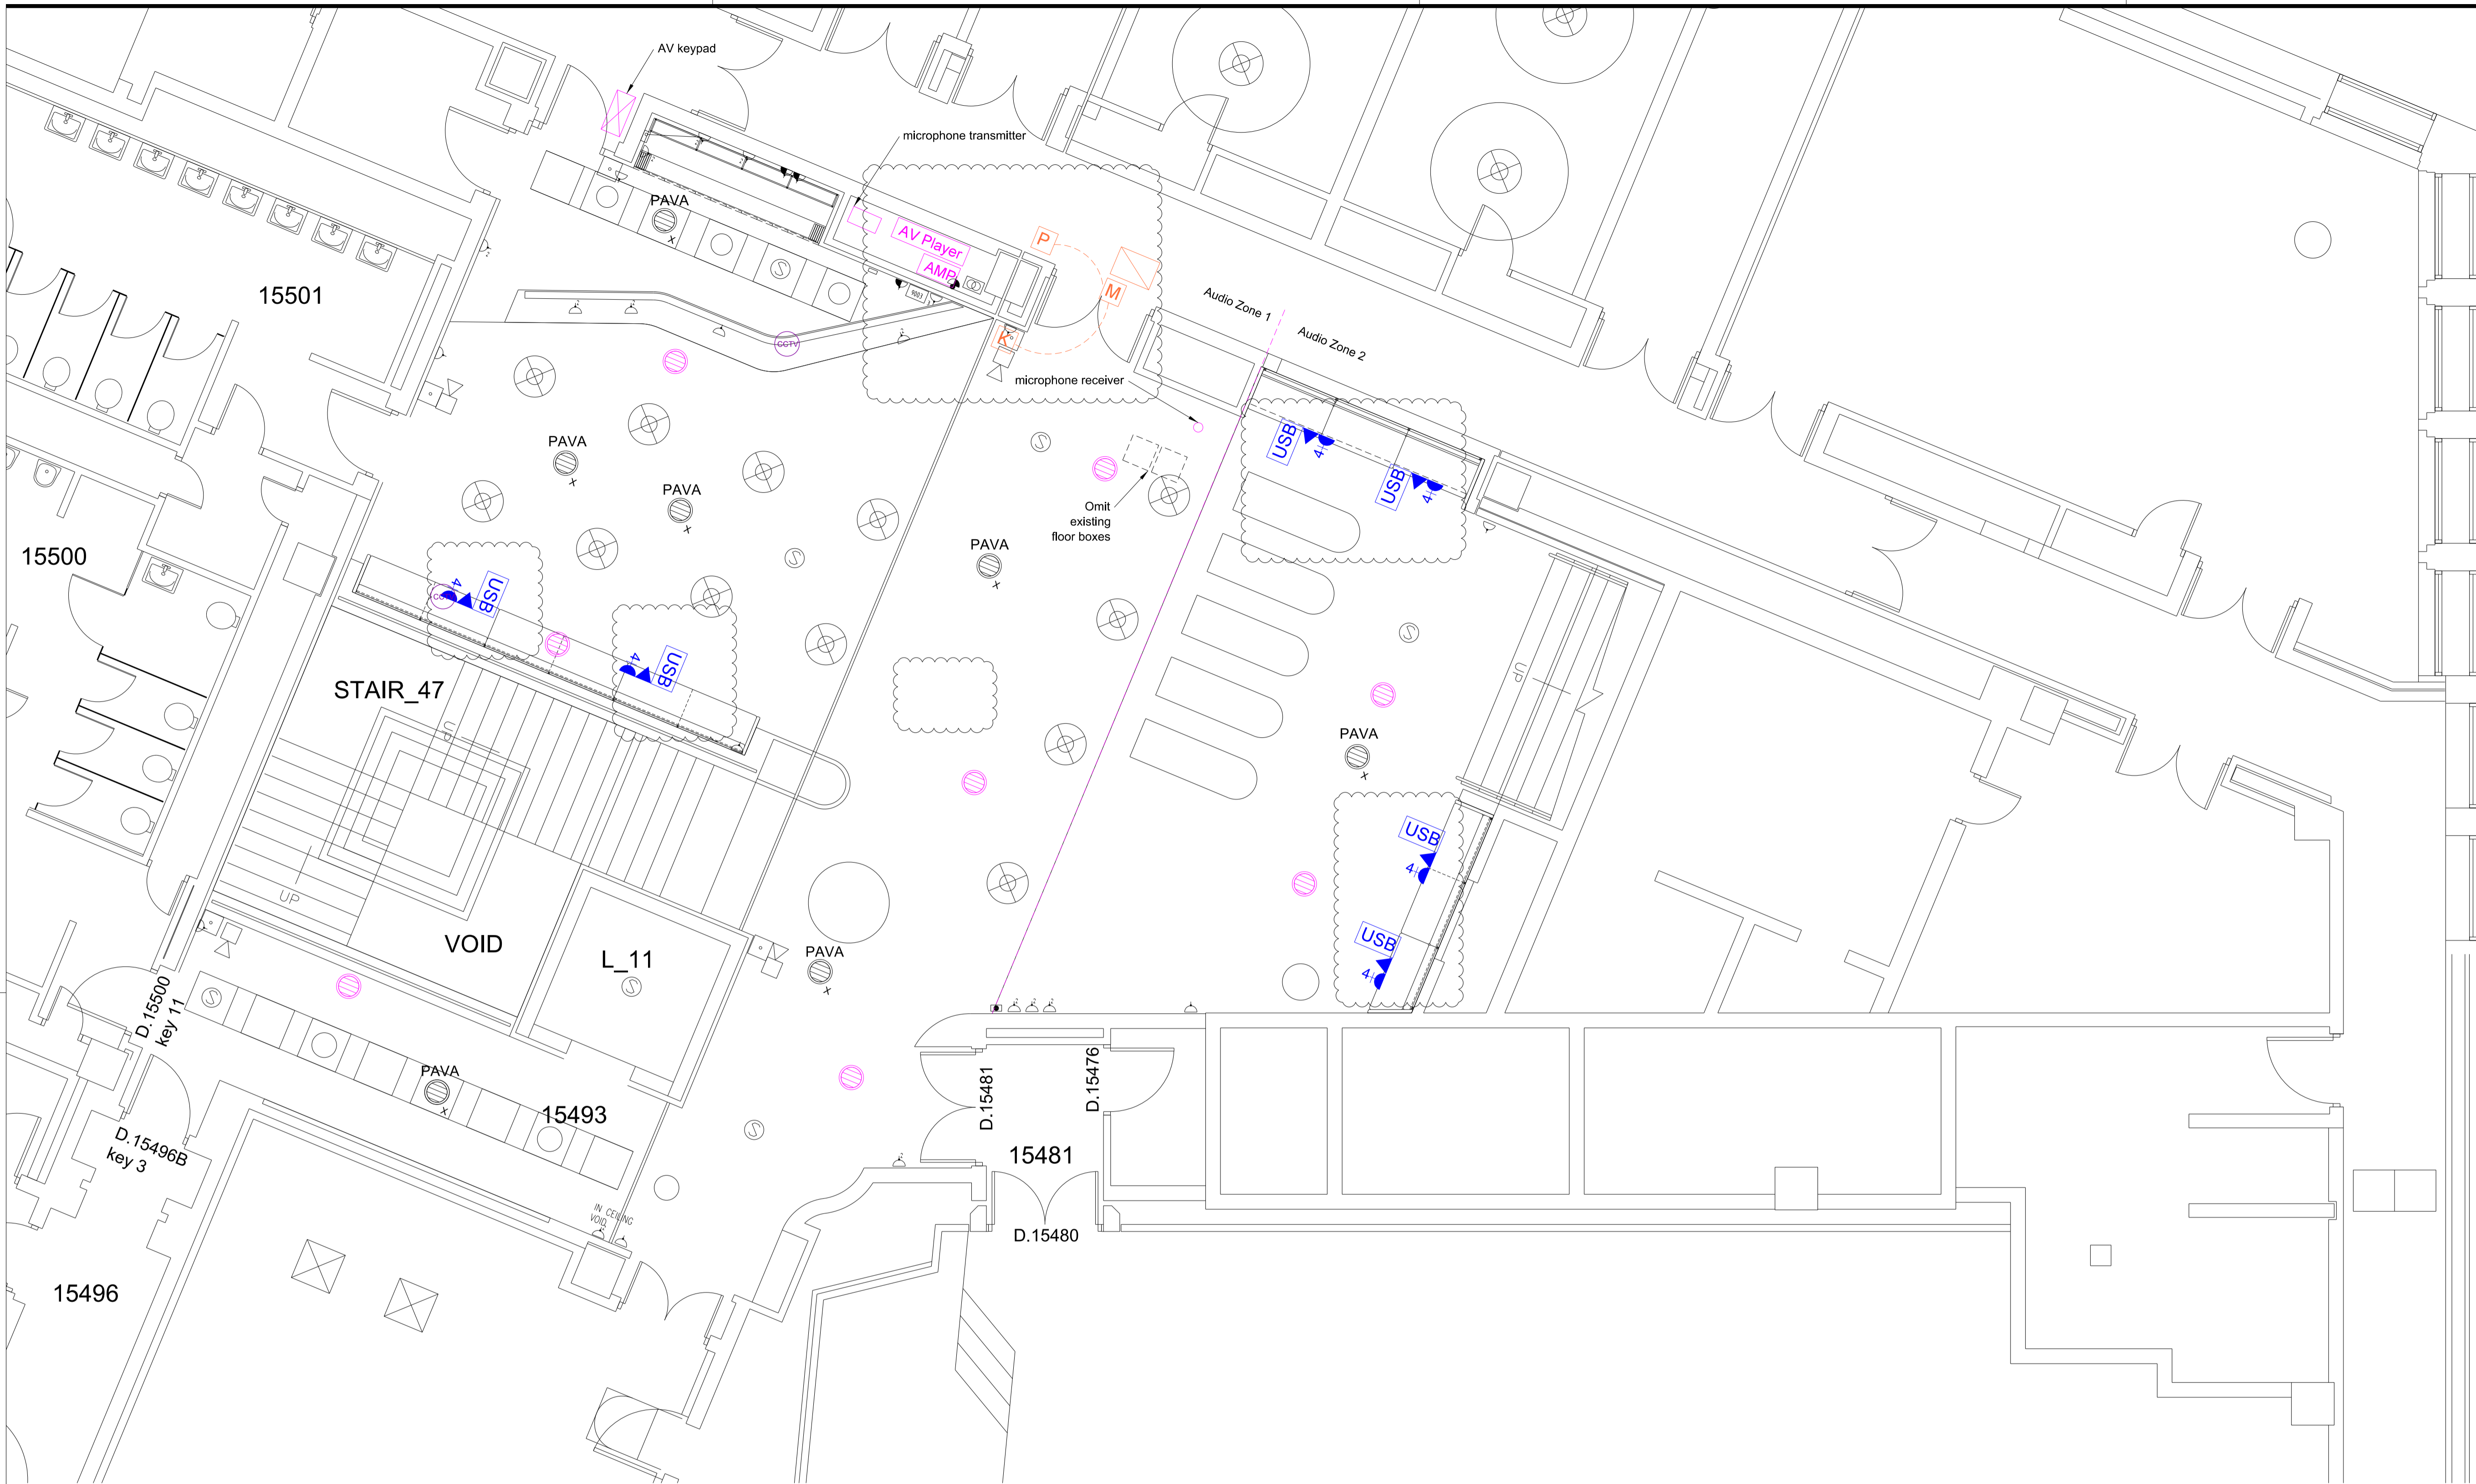

de matos ryan
 99-100 Turnmill Street
 London EC1M 5QP
 T 020 7336 0100
 mail@dematosryan.co.uk

PROJECT NAME
THE BRITISH LIBRARY
 Member and Conference Facilities
 96 Euston Road, London, NW1 2DB

TITLE
ZONE 5 - CONFERENCE CENTRE
 PROPOSED FIRST FLOOR PLAN
 POWER, DATA, COMMS, ACCESS & FIRE LAYOUT

SCALE	DATE	BY	CHECKED
1:50 @A1	4/4/16	RB	JEM
1:100 @A3			

STATUS
TENDER

DOCUMENT No. **583_A_Z5_64-012** REV **T2**

KEY - LIGHTING & POWER	KEY - SMALL POWER	KEY - FIRE ALARM	KEY - ACCESS/SECURITY	KEY - AUDIO VISUAL
<ul style="list-style-type: none"> New light fitting to existing location New light fitting to new location 5 Amp Light fitting Emergency light fitting Wall Light LED strip lighting Light switch Dimmer light switch Switch control 	<ul style="list-style-type: none"> Double 13A switch socket outlet Single 13A switch socket outlet Data outlet Data outlet - Catering Network Telephone outlet RJ45 Floor Box FCU heavy duty relay for door closers/fire shutters Door Entry Hand dryer Sensor Taps 	<ul style="list-style-type: none"> Beam Receiver Beam Transmitter Heat Detector Duct Smoke Detector Sensor / Sounder Flame Detector T Breaker Sounder Manual Call Point Beacon - Amber Beacon - Red T Breaker AVA Cube Heat Detector with R.I. 	<ul style="list-style-type: none"> PIR detector Door Holder F/A Interface Door entry pushpad Door entry keypad Magnetic door lock connected with the fire alarm system and the access control Power Assisted Doors Door entry keypad CCTV Emergency exit 	<ul style="list-style-type: none"> Ceiling speaker Wall speaker XLIR socket XLIR Amplifier AV Player Sound system keypad Projector TV outlet Existing Public Address Voice Alarm System
x Retain existing	x Retain existing	x Retain existing	x Retain existing	x Retain existing

All new power/data points shown on banquette seating are to be metalclad and fitted inside the banquette frame (hidden). Cable management slot to be incorporated into the detail of the new upholstered seats.