


Information contained within this drawing is the sole copyright of HODA Ltd. and is not to be reproduced without express permission. No implied licence exists. This drawing not to be used for land transfer or valuation purposes. Do not scale from this drawing. All dimensions & levels are to be checked on site by the contractor. Issued for purposes indicated only. Drawing errors and omissions to be reported to the architect.

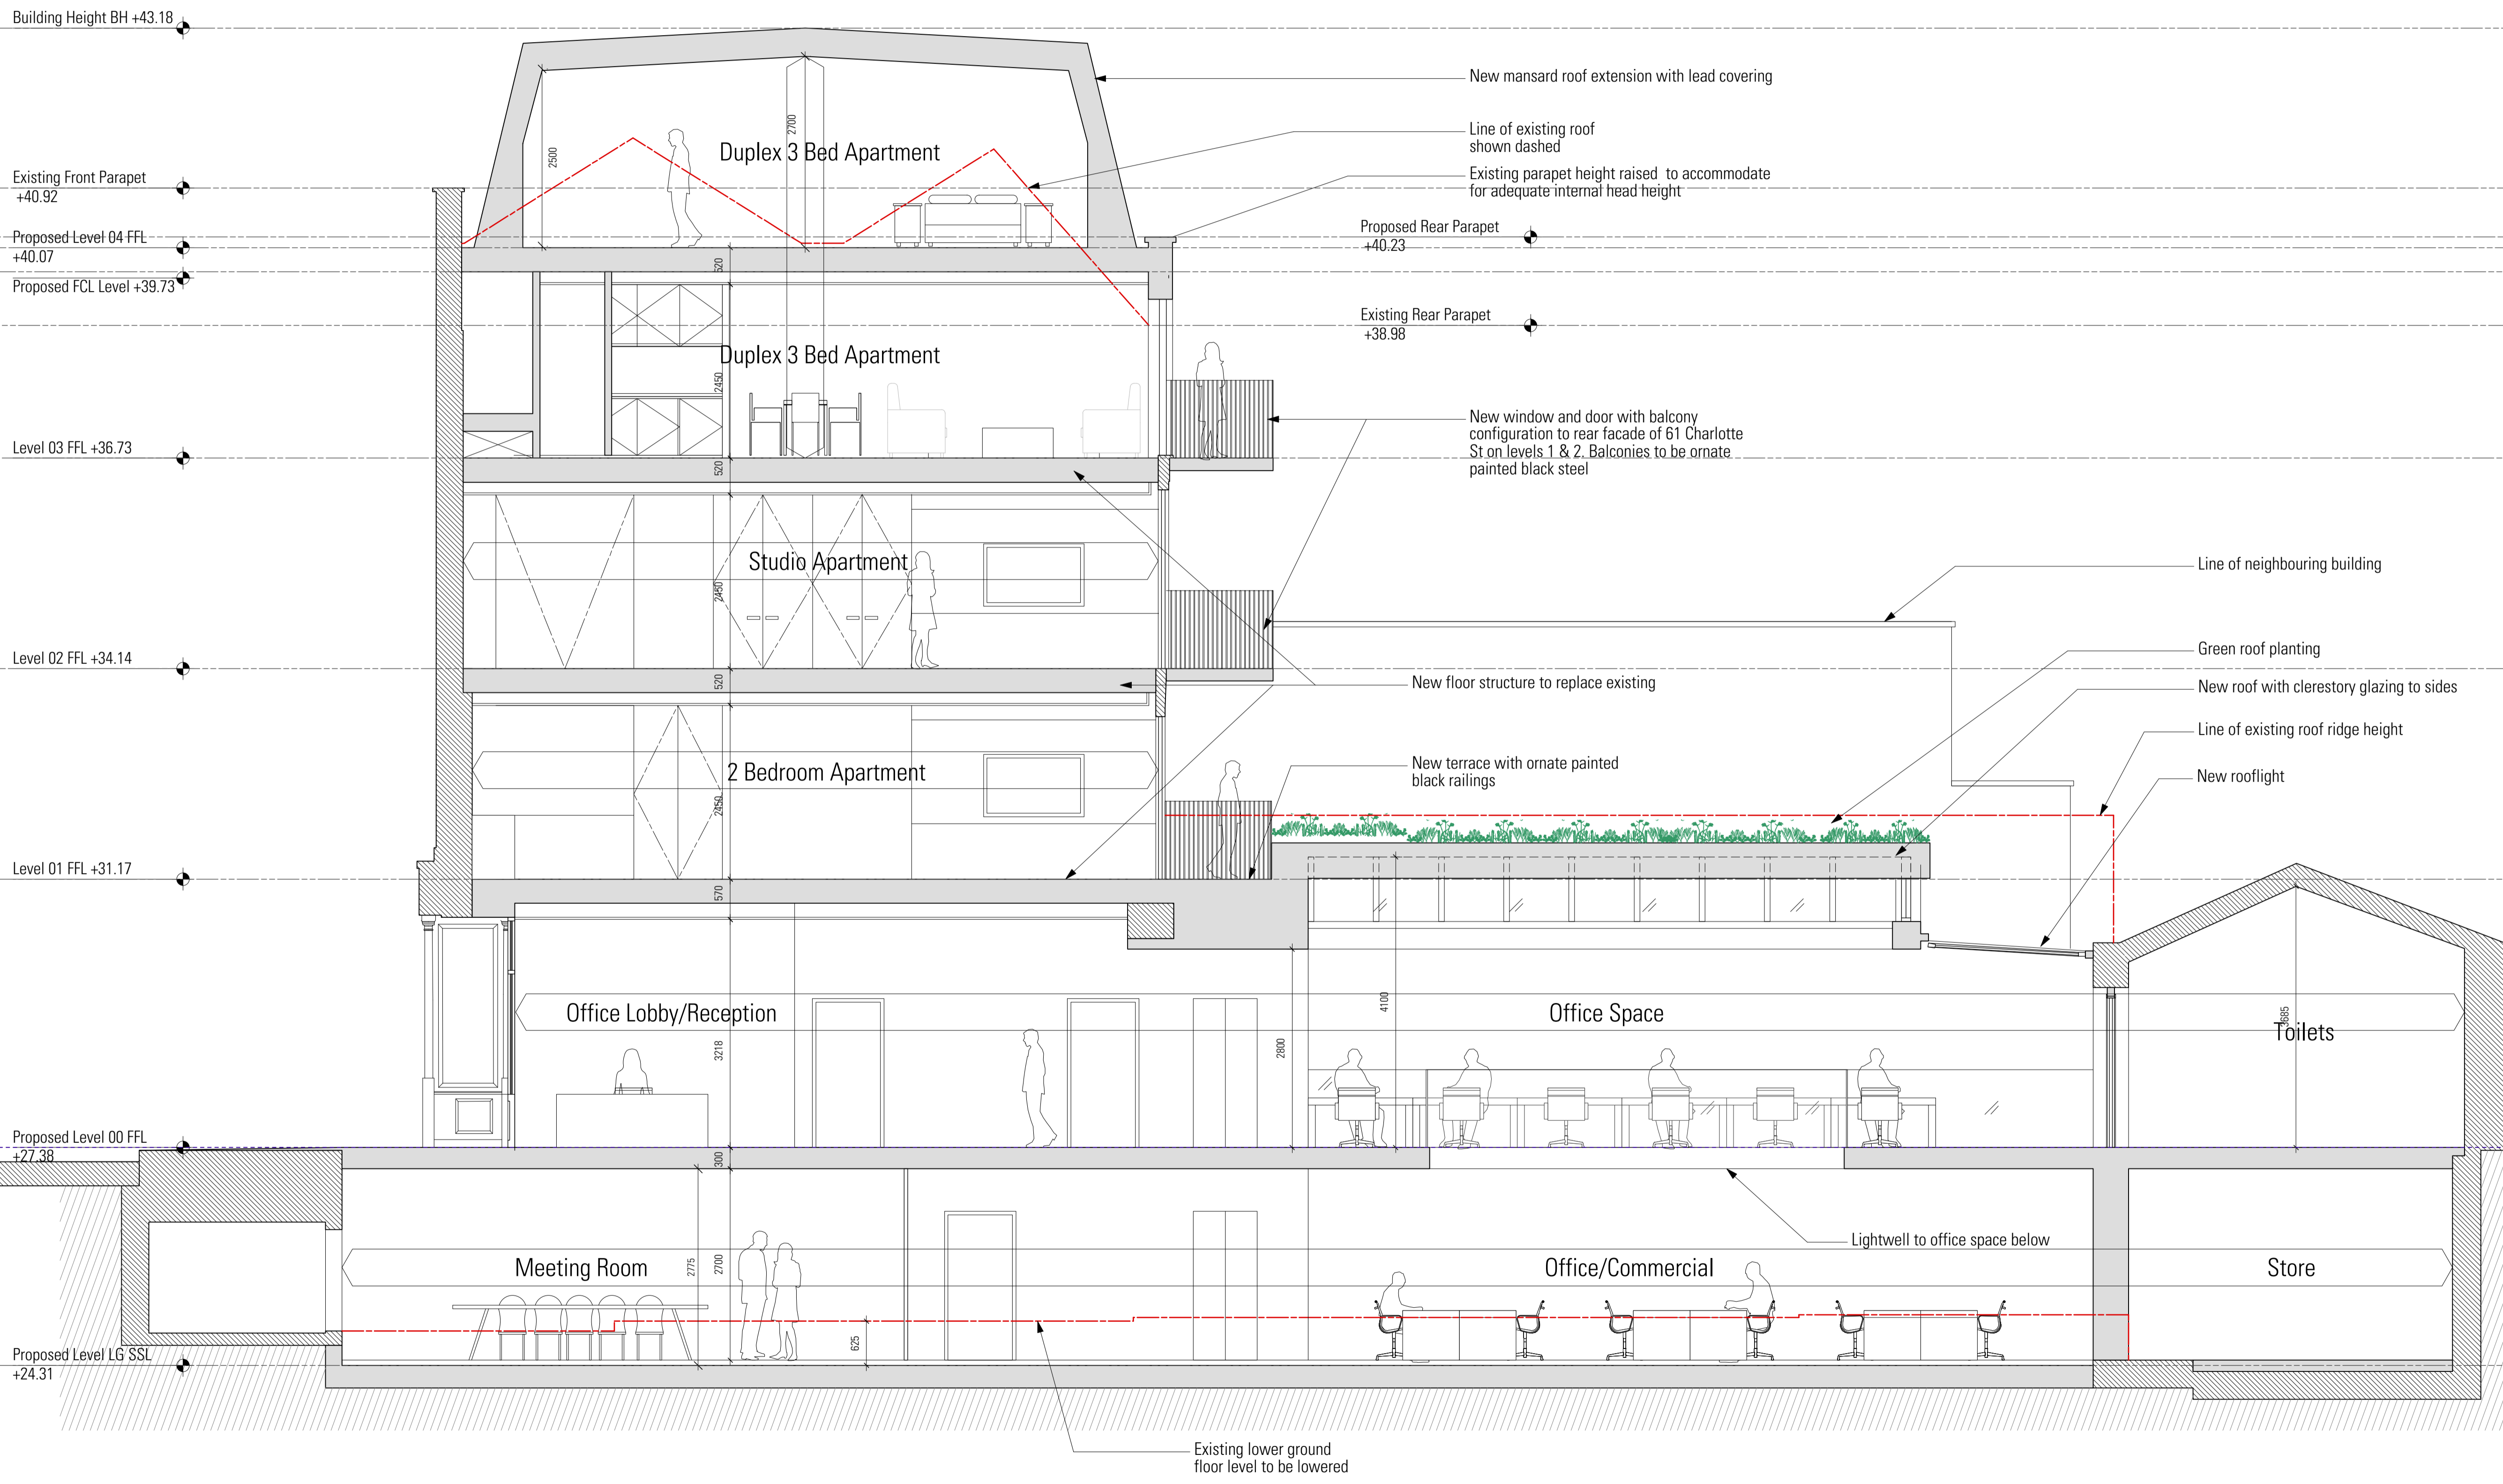

Notes

P2 1/6/15 1st floor 1 bedroom apartments merged to form one 2 bedroom apartment

P1 10/03/15 Issued for Planning

Revisions

HARPER DOWNIE
CREATIVE ARCHITECTURE

Gate House
1 St John's Square
London EC1M 4DH

T +44 20 7490 7674
studio@harperdownie.com
www.harperdownie.com

Client: Holburn Investments

Project: 61-65 Charlotte Street

Drawing Title: Proposed Section A-A
61 Charlotte Street

Status: Planning	Drawn: NS	Checked: NM
Scale: 1:50@A1, 1:100@A3	Date: Jan 15	
Drwg. No. & Revision: 696-GS01-P2		

01 Proposed Section A-A
Scale 1:50@A1, 1:100@A3

