



Information contained within this drawing is the sole copyright of HODA Ltd. and is not to be reproduced without express permission. No implied licence exists. This drawing not to be used for land transfer or valuation purposes. Do not scale from this drawing. All dimensions & levels are to be checked on site by the contractor. Issued for purposes indicated only. Drawing errors and omissions to be reported to the architect.

Notes

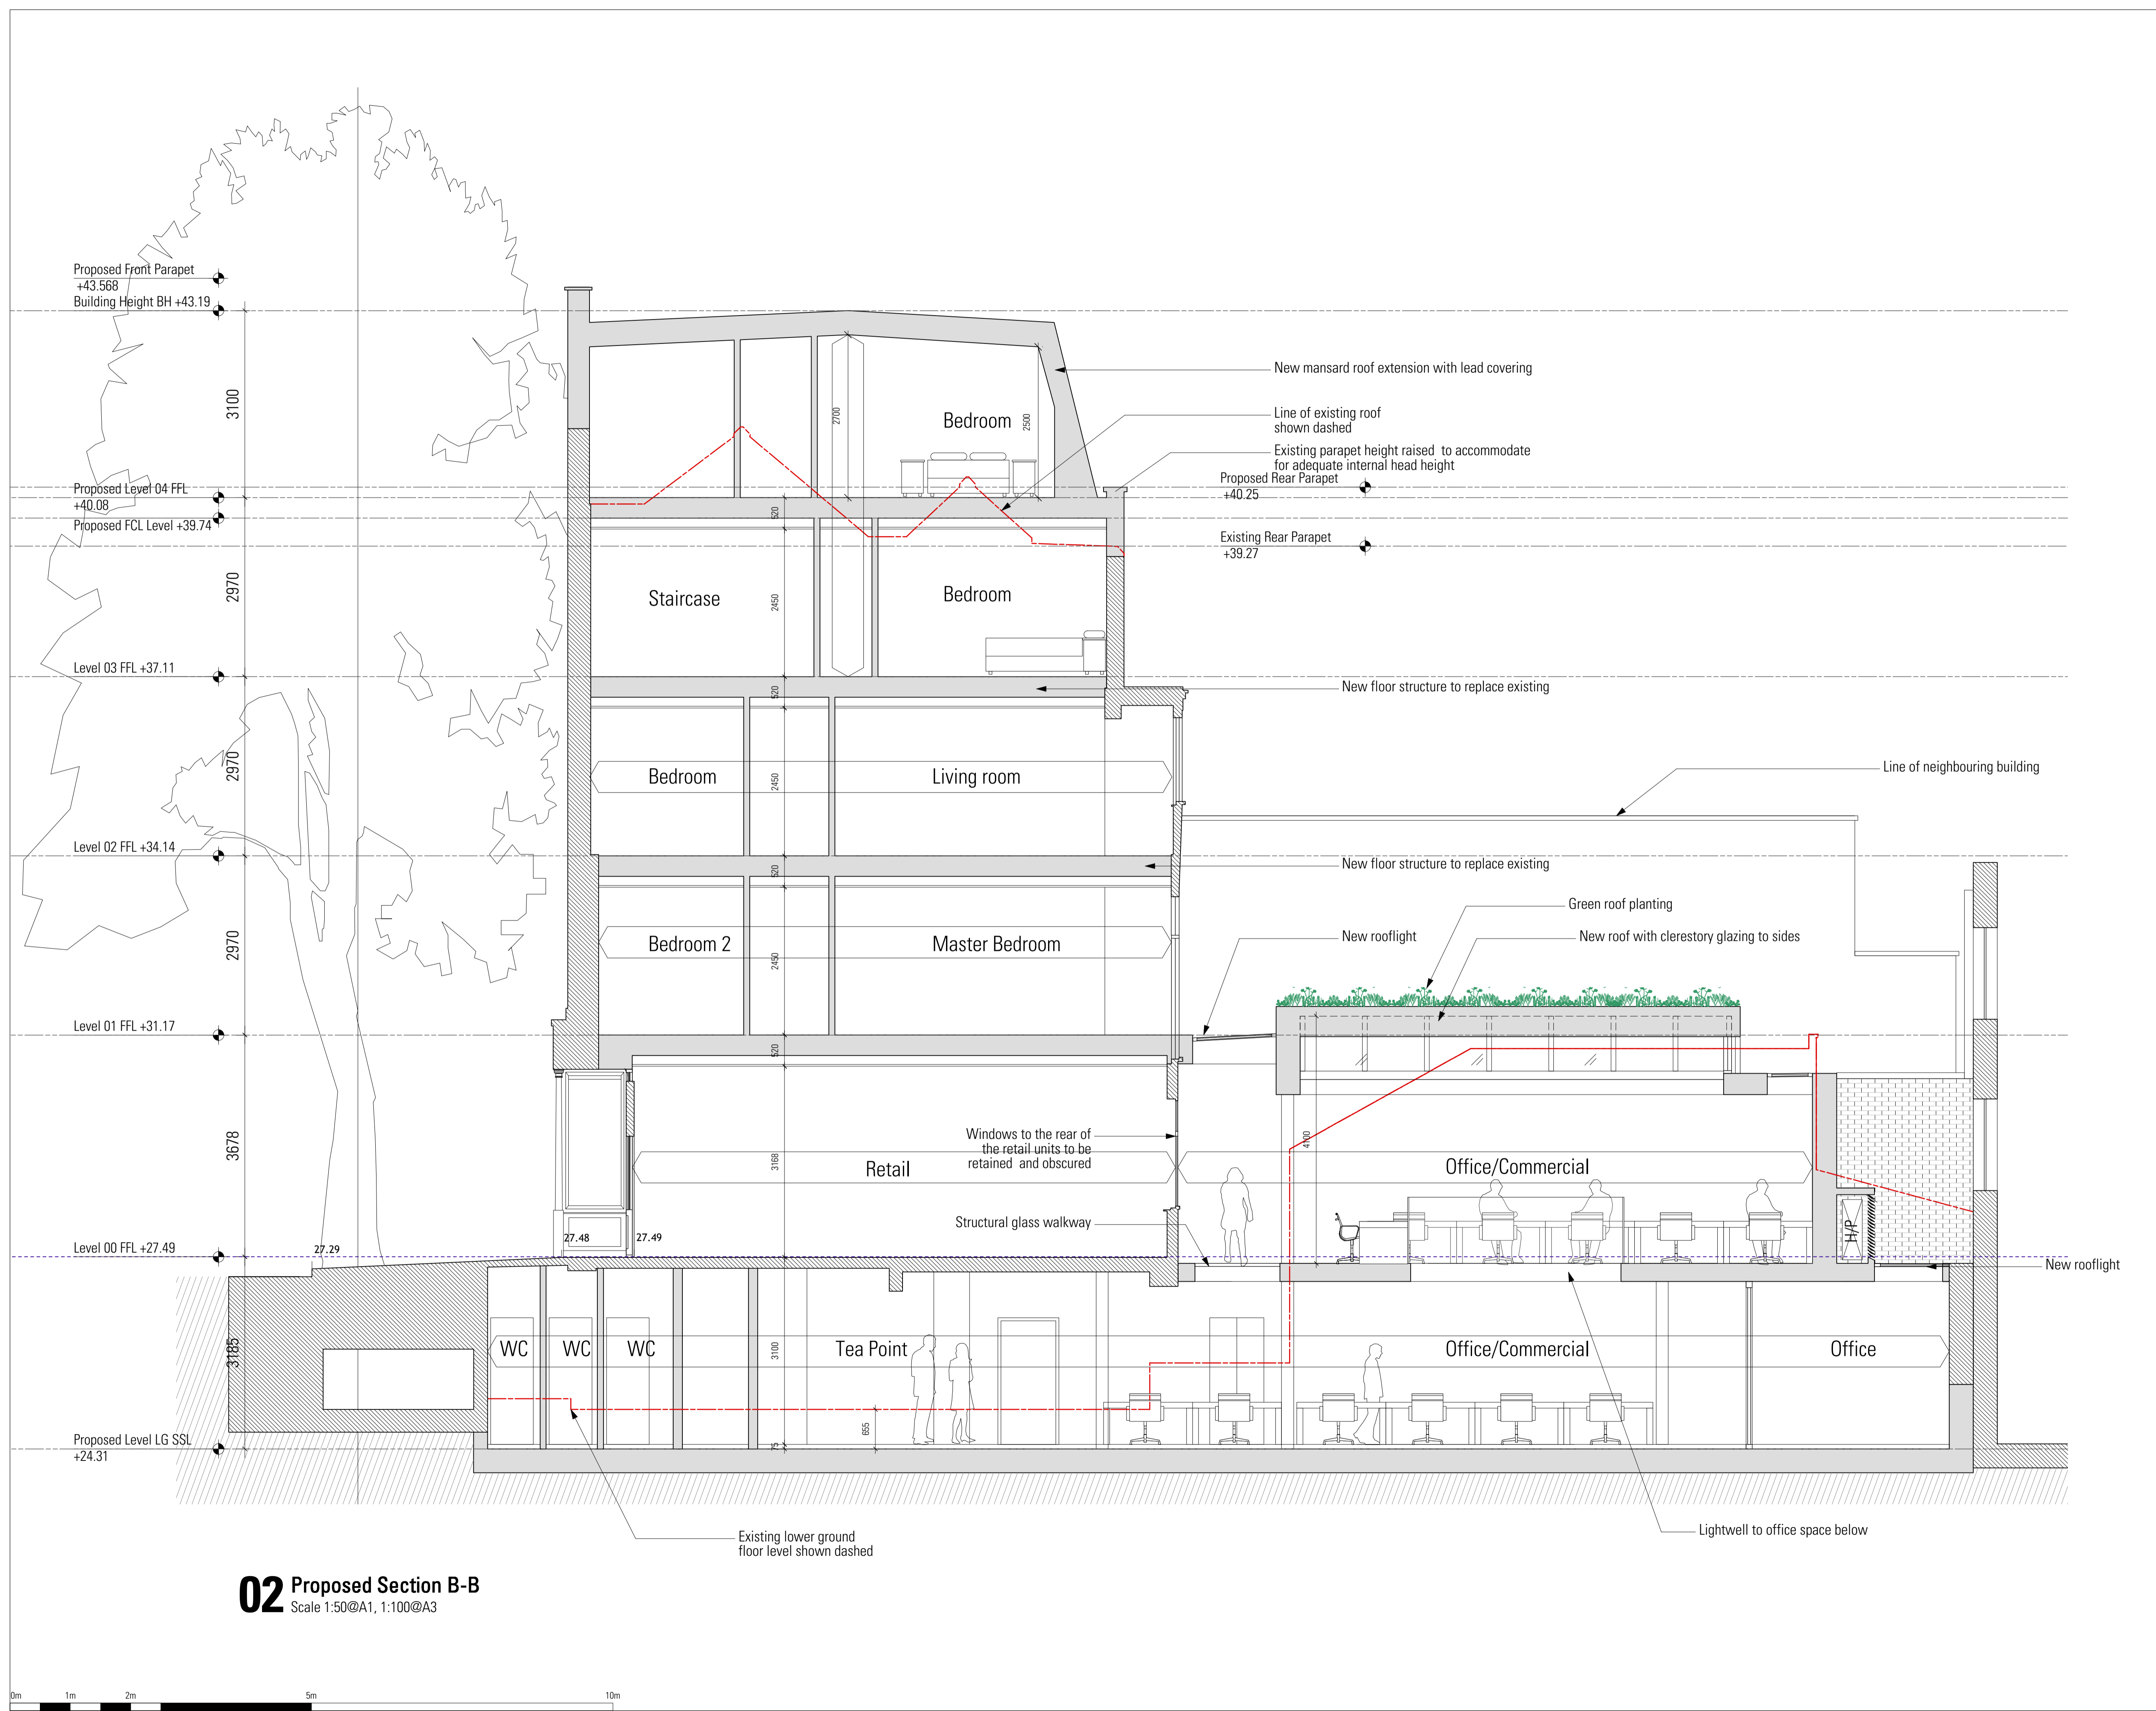

P2 1/6/15 1st floor 1 bedroom apartments merged to form one 2 bedroom apartment
P1 10/03/15 Issued for Planning

Revisions

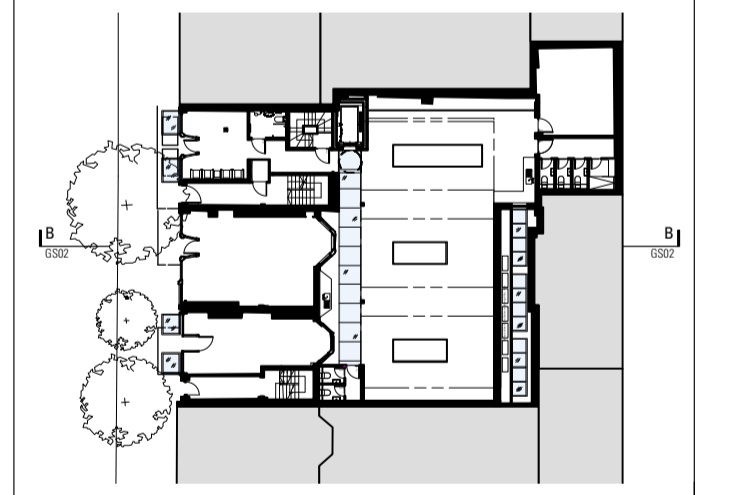

HARPER DOWNIE
CREATIVE ARCHITECTURE

Gate House
1 St John's Square
London EC1M 4DH
T +44 20 7490 7674
studio@harperdownie.com
www.harperdownie.com

Client: Holbud Investments

Project: 61-65 Charlotte Street

Drawing Title: Proposed Section B-B
63 Charlotte Street

Status: Planning	Drawn: NS	Checked: NM
Scale: 1:50@A1, 1:100@A3	Date: Jan 2015	

Drwg. No. & Revision: **696-GS02-P2**

02 Proposed Section B-B
Scale 1:50@A1, 1:100@A3

