


38 MONMOUTH STREET:
GROUND FLOOR BOUTIQUE
PIERRE HERMÉ PARIS
MACARONS & CHOCOLATS

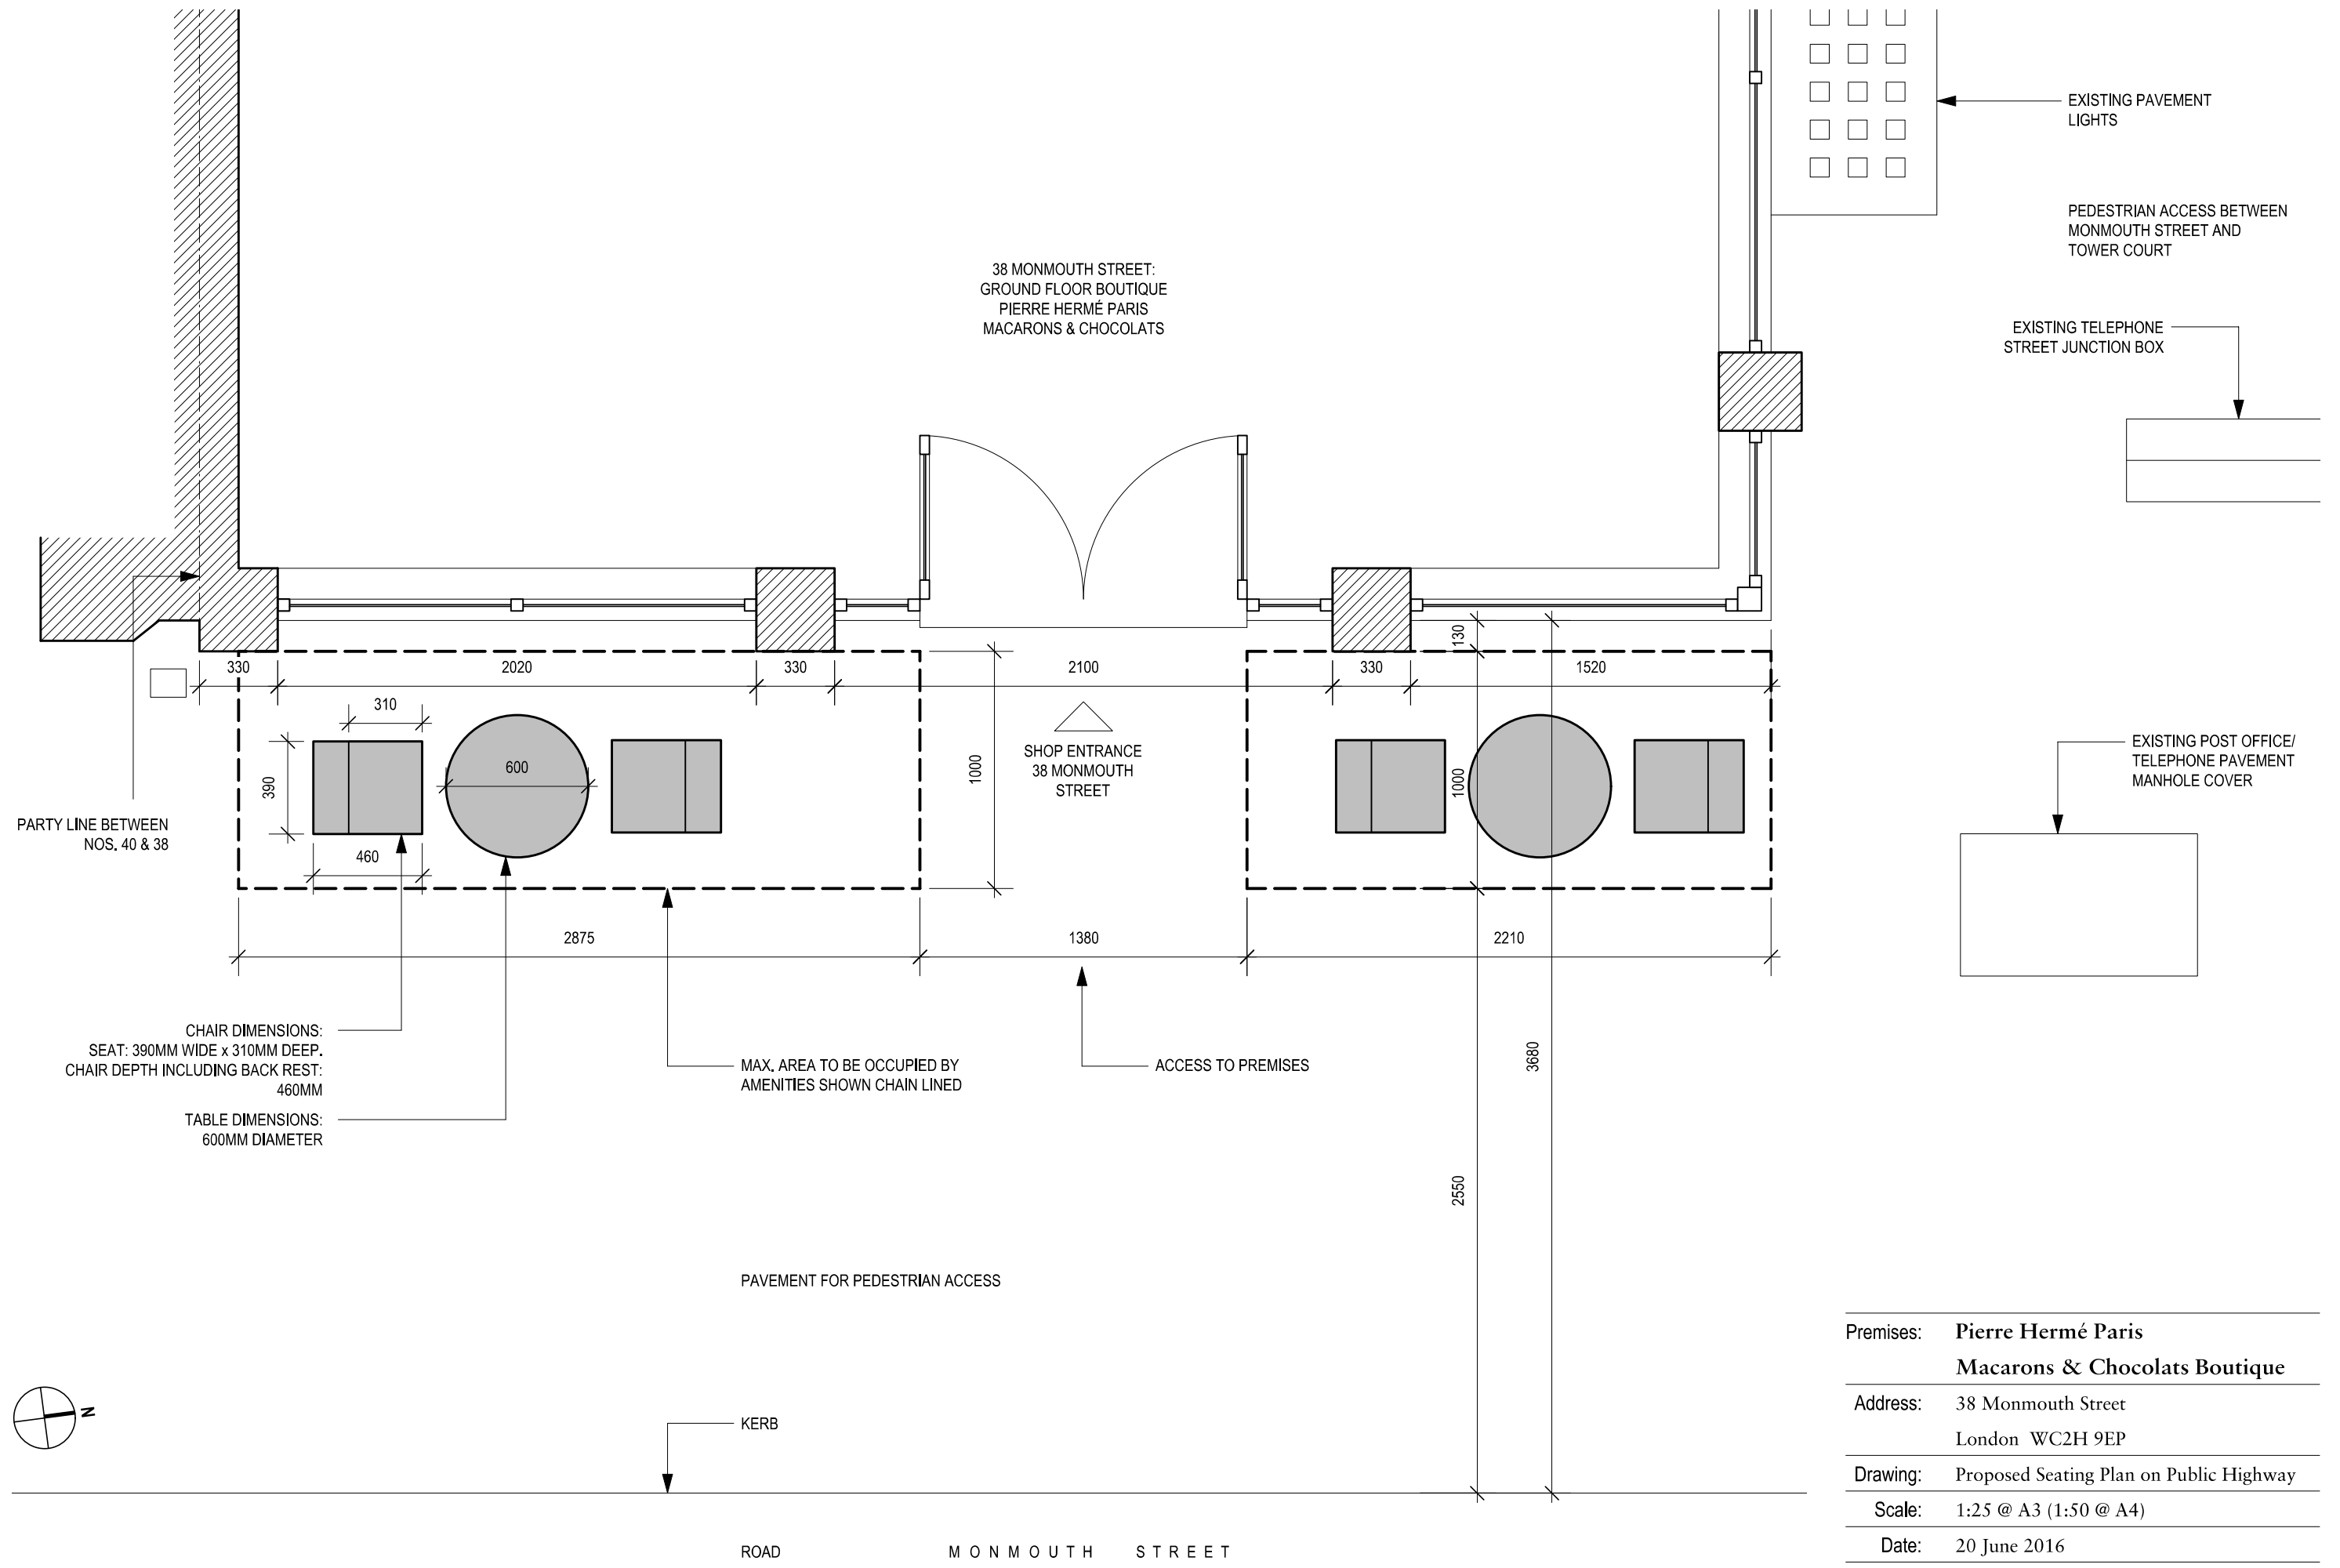

Premises:	Pierre Hermé Paris Macarons & Chocolats Boutique
Address:	38 Monmouth Street London WC2H 9EP
Drawing:	Proposed Seating Plan on Public Highway
Scale:	1:25 @ A3 (1:50 @ A4)
Date:	20 June 2016