




Datum Line 118.00m

E3

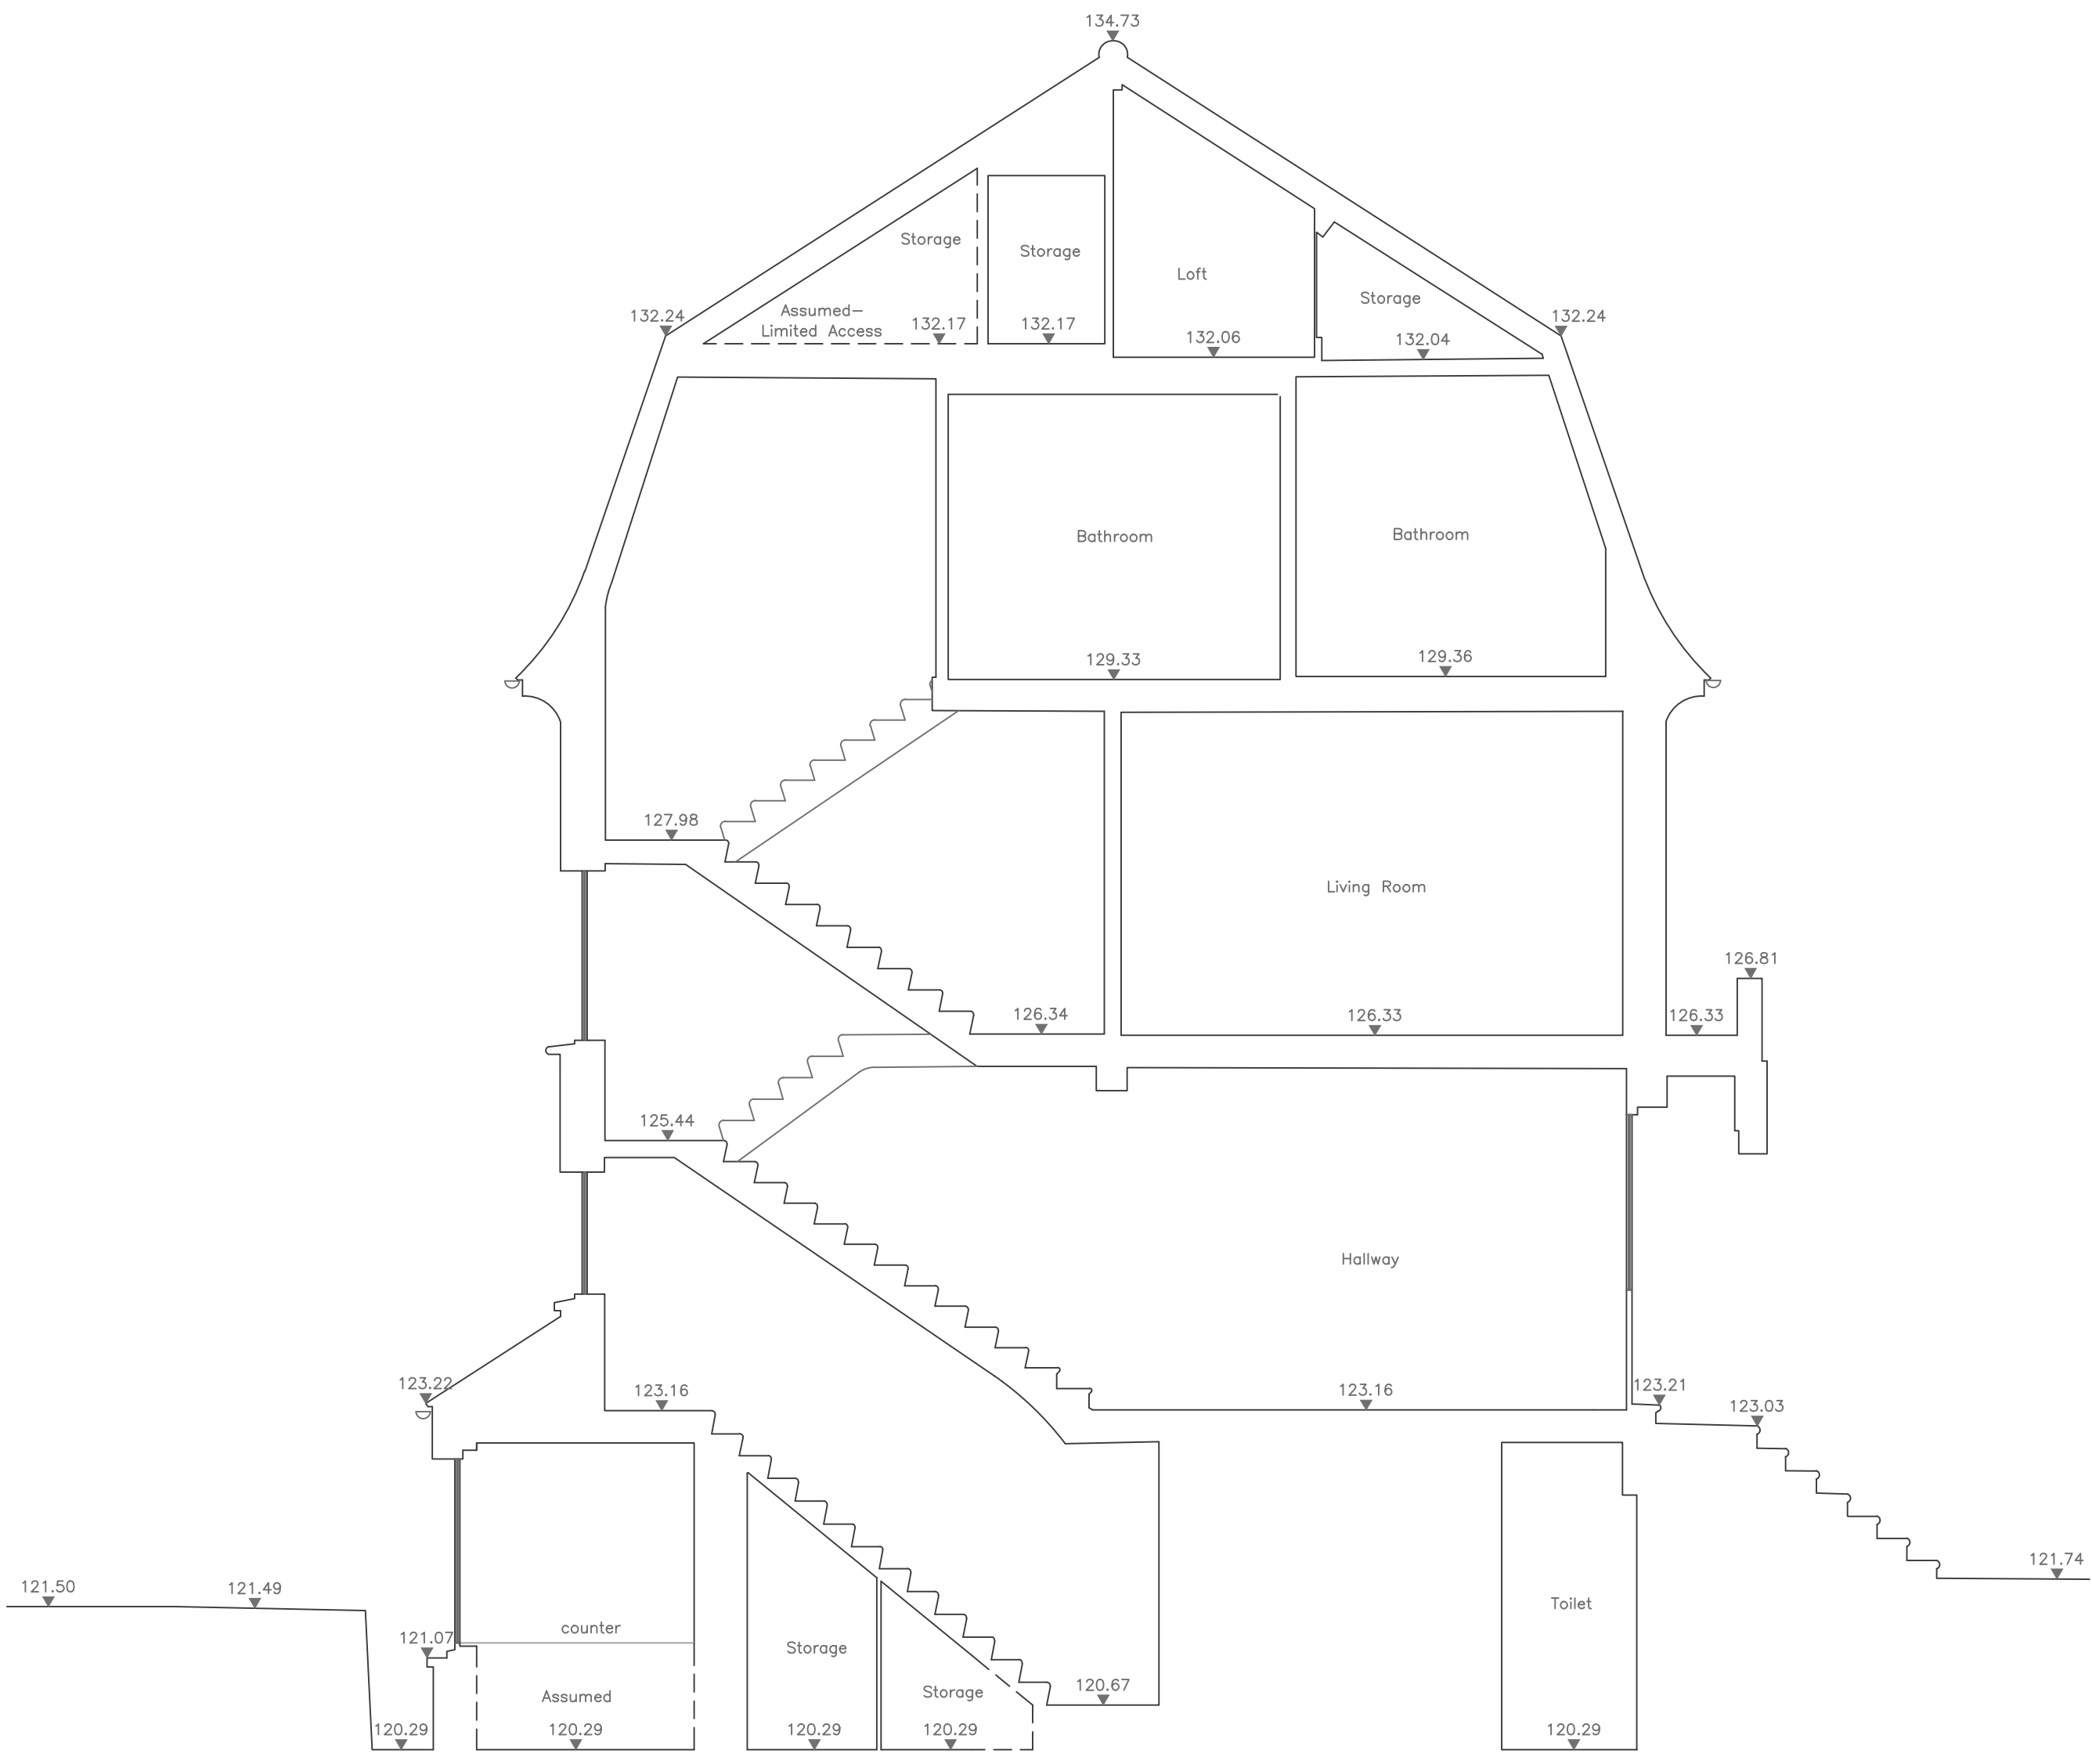


Datum Line 118.00m

Section A-A

- NOTES
1. Levels : Ordnance Survey GPS Datum.
 2. Grid : Ordnance Survey National Grid based on GPS Observations.
 3. North Point indicative only.
 4. Drainage pipe sizes are approximate as gauged from the surface.
 5. Expert identification is advised for tree species.
 6. Boundary detail may not represent the extent of legally conveyed ownership.
 7. Survey carried out to client specification and in accordance with RICS publication: SURVEYS OF LAND, BUILDINGS & UTILITY SERVICES AT SCALES 1:500 & LARGER, 2nd EDITION.
 8. Copyright of this survey, and all associated drawings and digital information, is owned by Bury Associates Limited. This information may not be sold on to a third party without prior permission of Bury Associates Limited and payment of the appropriate fee.

ELEVATION AND SECTION PLAN

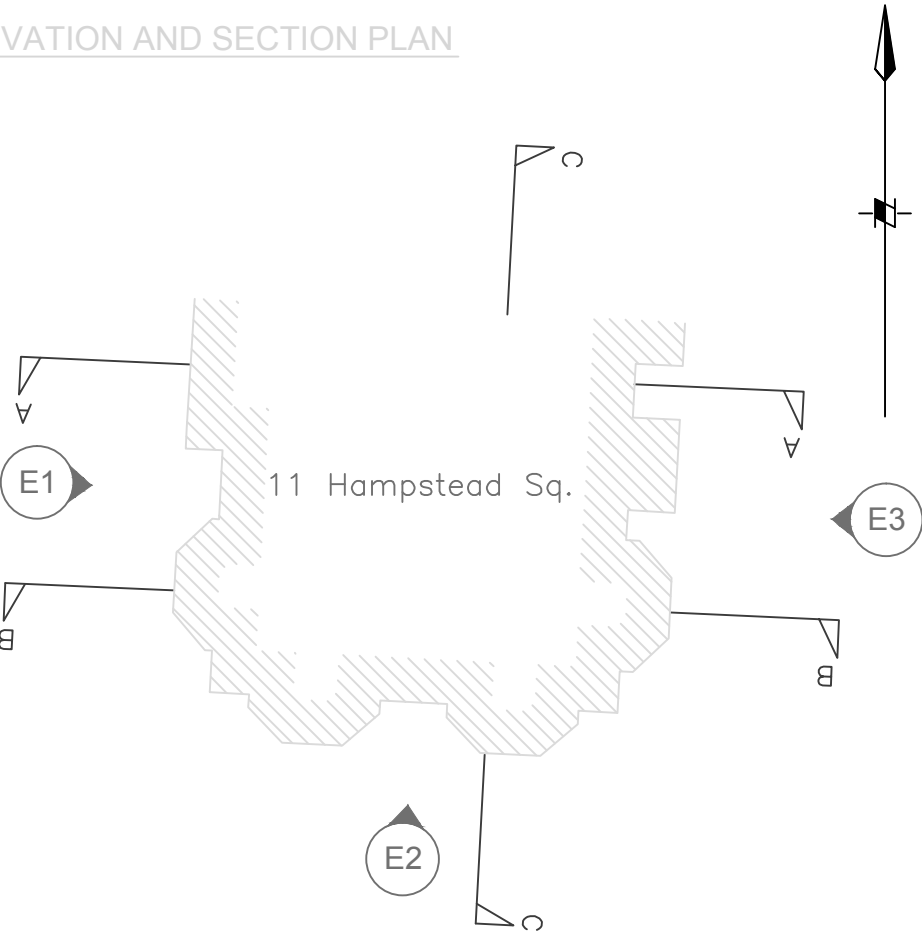

KEY	
INTERNAL FEATURES	
B	BEAM HEIGHT
C	CEILING HEIGHT
D	DOOR HEIGHT
P	PIPE HEIGHT
FL	FLOOR LEVEL
H	HEAD HEIGHT
S	SILL HEIGHT
SP	SPRING HEIGHT
LS	LIGHT SWITCH
ES	ELECTRICAL SOCKET
C	SLOPING CEILING (ARROW POINTS UP)
IH	IMMERSION HEATER
B	BOILER
R	RADIATOR
TS	TELEPHONE SOCKET
FA	FIRE ALARM
TS	TV SOCKET
L	LIGHT
TOPOGRAPHICAL FEATURES	
AV	AIR VALVE
BA	BARRIER
BB	BELISHA BEACON
BH	BORE HOLE
BKW	BRICK WALL
BL	BOLLARD
BM	BENCH MARK
BS	BUS STOP
BT	BRITISH TELECOM COVER
B/W	BARBED WIRE FENCE
CB	CONTROL BOX
C/B	CLOSE BOARDED FENCE
CCTV	CCTV CAMERA
CL	COVER LEVEL
CL	CHAIN LINK FENCE
CP	CATCH PIT
CP/S	CONCRETE PAVING SLABS
CTV	CABLE TELEVISION COVER
CW	CONCRETE WALL
DP	DOWN PIPE
EIC	ELECTRIC INSPECTION COVER
EP	ELECTRIC POLE
ER	EARTH ROD
FB	FLOWER BED
FH	FIRE HYDRANT
FL	FLOOR LEVEL
FP	FLAG POLE
FW	FOUL WATER
G	GULLY
GP	GATEPOST
GV	GAS VALVE
HR	HAND RAIL
HT	HEIGHT
IC	INSPECTION COVER
IL	INVERT LEVEL
I/R	IRON RAILING FENCE
KO	KERB OUTLET
L/L	LARCH LAP FENCE
LP	LAMP POST
LT	LIGHT
MH	MANHOLE COVER
MK	MARKER
MKE	ELECTRIC MARKER
MKF	FIRE HYDRANT MARKER
MKG	GAS MARKER
MKT	TELEPHONE MARKER
MKW	WATER MARKER
NB	NOTICE BOARD
NP	NAME PLATE
PB	POST BOX
PP	PETROL PUMP
P/R	POST & RAIL FENCE
PT	POST
P/W	POST & WIRE FENCE
RE	RODDING EYE
RP	REFLECTOR POST
RS	ROAD SIGN
RW	RETAINING WALL
SC	STOP COCK
SIG	RAILWAY SIGNAL
SP	SIGN POST
ST	STONE WALL
SV	STOP VALVE
SW	SURFACE WATER
SV	STAY
TAC	TACTILE PAVING
TBM	TEMPORARY BENCH MARK
TGB	TELEPHONE CALL BOX
TL	TRAFFIC LIGHT
TM	TICKET MACHINE
TP	TELEPHONE POLE
TRP	TRIAL PIT
UTL	UNABLE TO LIFT
VT	VENT
WM	WATER METER
WO	WASH OUT
SS28	SURVEY STATION
47.044	



Bury Associates Ltd

T: 01905 622495 F: 01905 700029
surveys@buryassociates.co.uk
www.buryassociates.co.uk



Suite H2 Coventry Place,
Blackpole East,
Worcester, WR3 8SG

CLIENT	Glas Architects	Unit W215 Holywell Centre 1 Pripp Street London, EC2A 4PS
PROJECT	11 Hampstead Square London NW3 1AB	
DRAWING TITLE	Elevation and Section Elevation E3 and Section A-A	
SCALE	1:50	SHEET SIZE A1
DRAWING NO.	BA20740815_05	DATE 17/08/15
		SURVEYOR SL
		DRAWN BY JT/PB