



- NOTES**
1. Levels : Ordnance Survey GPS Datum.
 2. Grid : Ordnance Survey National Grid based on GPS Observations.
 3. North Point indicative only.
 4. Drainage pipe sizes are approximate as gauged from the surface.
 5. Expert identification is advised for tree species.
 6. Boundary detail may not represent the extent of legally conveyed ownership.
 7. Survey carried out to client specification and in accordance with RICS publication: SURVEYS OF LAND, BUILDINGS & UTILITY SERVICES AT SCALES 1:500 & LARGER, 2nd EDITION.
 8. Copyright of this survey, and all associated drawings and digital information, is owned by Bury Associates Limited. This information may not be sold on to a third party without prior permission of Bury Associates Limited and payment of the appropriate fee.

ELEVATION AND SECTION PLAN

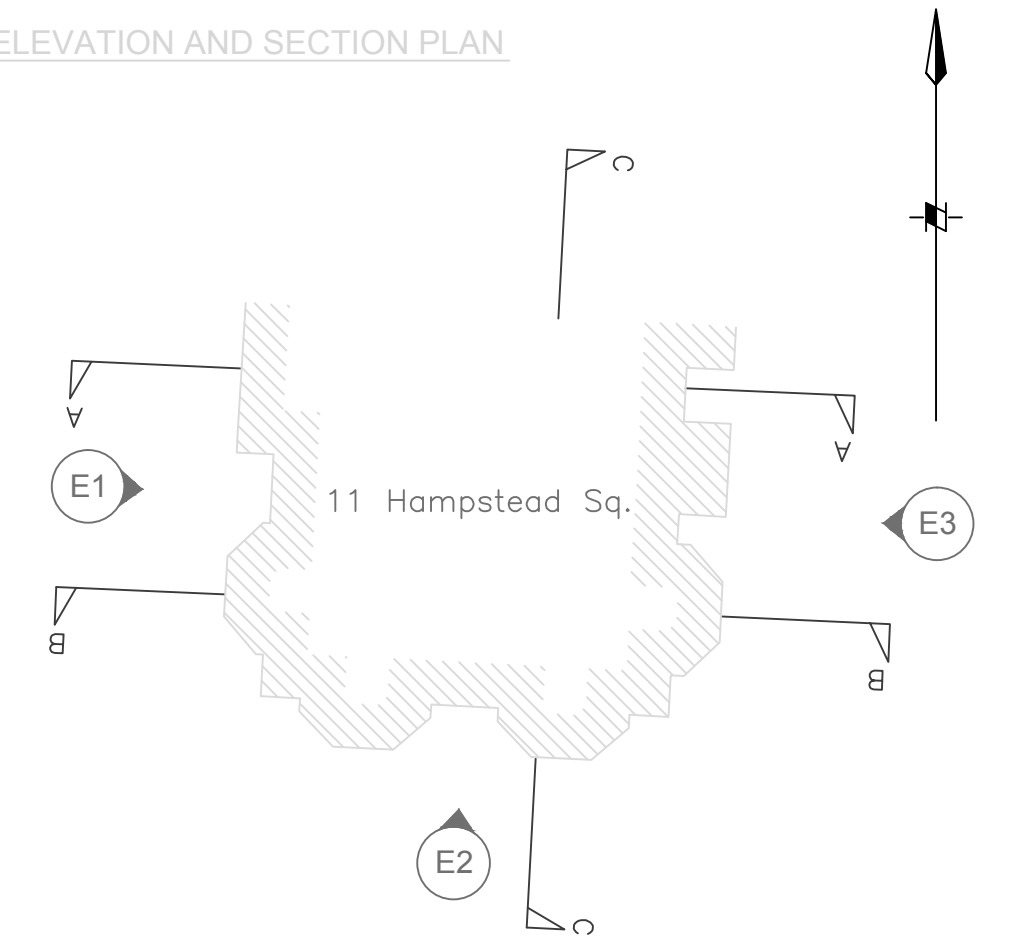

Datum Line 118.00m

E1

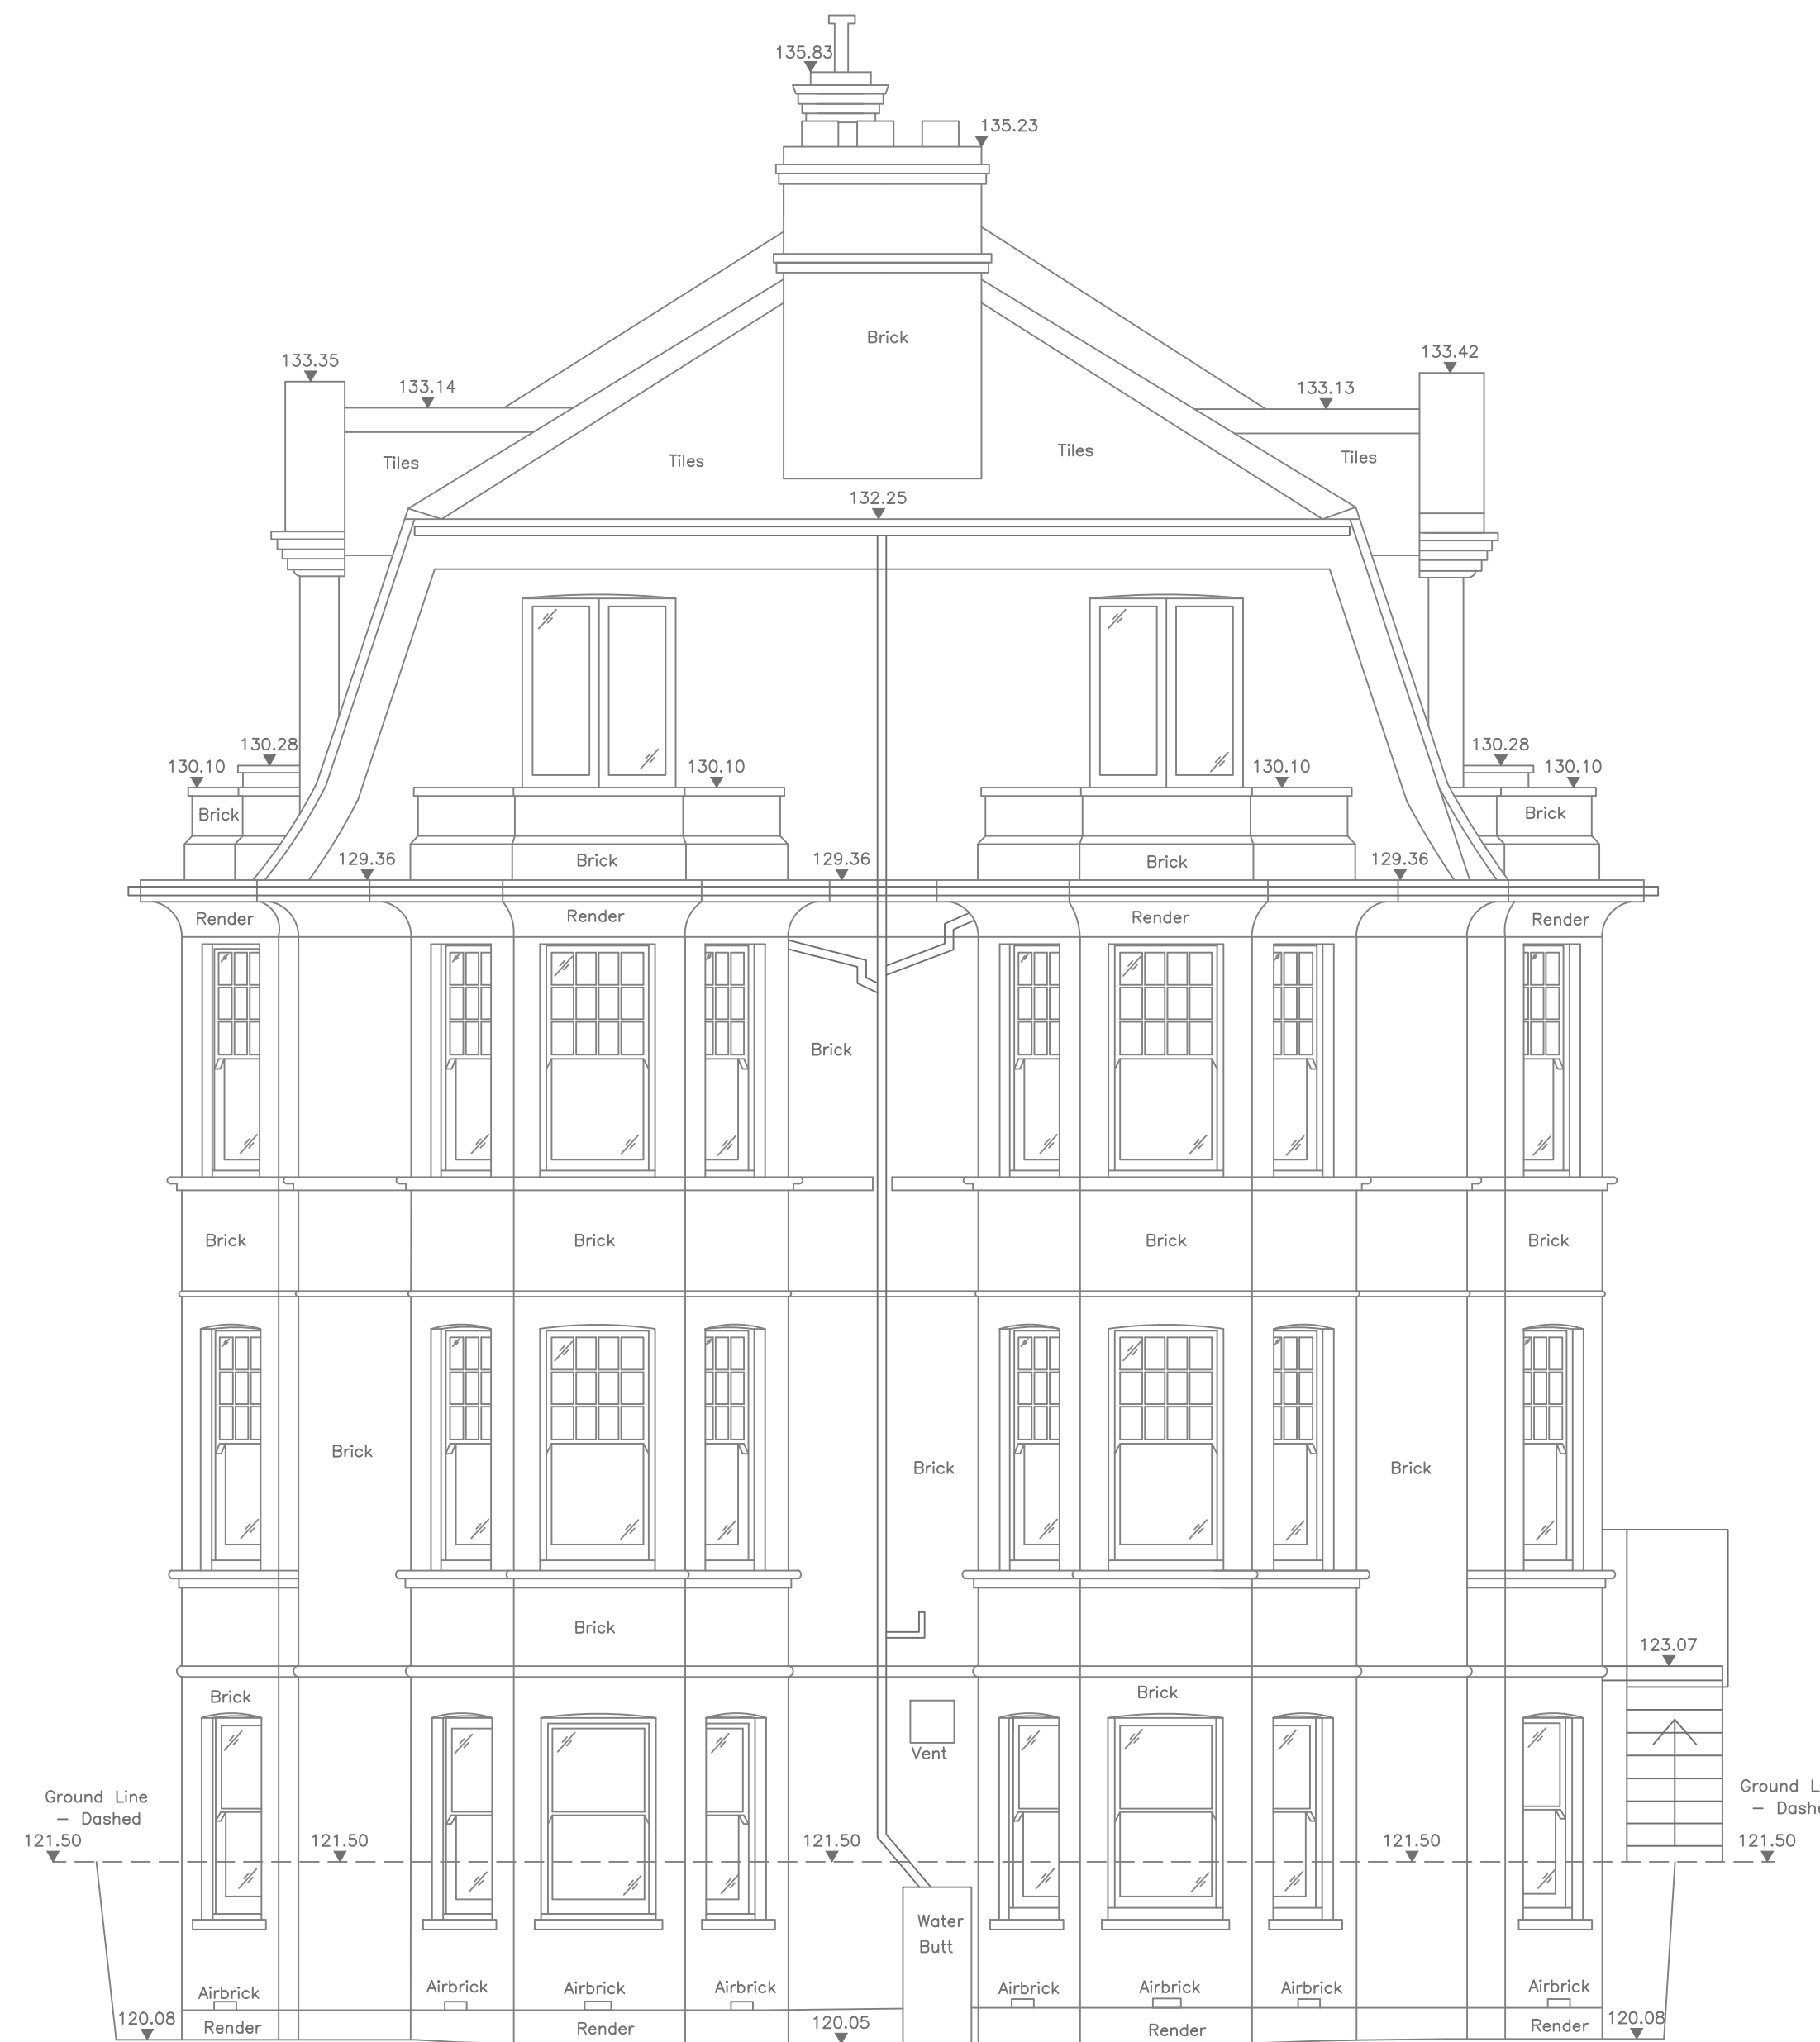

Datum Line 118.00m

E2

KEY

INTERNAL FEATURES	TOPOGRAPHICAL FEATURES
B BEAM HEIGHT	AV AIR VALVE
C CEILING HEIGHT	BA BARRIER
D DOOR HEIGHT	BB BELISHA BEACON
P PIPE HEIGHT	BH BORE HOLE
FL FLOOR LEVEL	BKW BRICK WALL
H HEAD HEIGHT	BL BOLLARD
S SILL HEIGHT	BM BENCH MARK
SP SPRING HEIGHT	BS BUS STOP
⊕ LIGHT SWITCH	BT BRITISH TELECOM COVER
⊞ ELECTRICAL SOCKET	BW BARBED WIRE FENCE
	CE CONTROL BOX
	C/B CLOSE BOARDED FENCE
	CCTV CCTV CAMERA
	CL COVER LEVEL
	CL CHAIN LINK FENCE
	CP CATCH PIT
	CPS CONCRETE PAVING SLABS
	CTV CABLE TELEVISION COVER
	CW CONCRETE WALL
	DP DOWN PIPE
	EIC ELECTRIC INSPECTION COVER
	EP ELECTRIC POLE
	ER EARTH ROD
	FB FLOWER BED
	FH FIRE HYDRANT
	FL FLOOR LEVEL
	FP FLAG POLE
	FW FOUL WATER
	G GULLY
	GP GATEPOST
	GV GAS VALVE
	HR HAND RAIL
	HT HEIGHT
	IC INSPECTION COVER
	IL INVERT LEVEL
	IR IRON RAILING FENCE
	KO KERB OUTLET
	LL LARCH LAP FENCE
	LP LAMP POST
	LT LIGHT
	MH MANHOLE COVER
	MK MARKER
	MKE ELECTRIC MARKER
	MKF FIRE HYDRANT MARKER
	MKG GAS MARKER
	MKT TELEPHONE MARKER
	MKW WATER MARKER
	NB NOTICE BOARD
	NP NAME PLATE
	PB POST BOX
	PP PETROL PUMP
	P/R POST & RAIL FENCE
	PT POST
	P/W POST & WIRE FENCE
	RE RODDING EYE
	RP REFLECTOR POST
	RS ROAD SIGN
	RW RETAINING WALL
	SC STOP COCK
	SIG RAILWAY SIGNAL
	SP SIGN POST
	ST STONE WALL
	SV STOP VALVE
	SW SURFACE WATER
	SY STAY
	TAC TACTILE PAVING
	TBM TEMPORARY BENCH MARK
	TGB TELEPHONE CALL BOX
	TL TRAFFIC LIGHT
	TM TICKET MACHINE
	TP TELEPHONE POLE
	TRP TRIAL PIT
	UTL UNABLE TO LIFT
	VT VENT
	WM WATER METER
	WO WASH OUT
	⚡ S28 SURVEY STATION
	⚡ 47.044

Bury Associates Ltd

T: 01905 622495 F: 01905 700029
 surveys@buryassociates.co.uk
 www.buryassociates.co.uk

Suite H2 Coventry Place,
 Blackpole East,
 Worcester, WR3 8SG

ACS REGISTRARS
 ISO 9001

CLIENT	Glas Architects	Unit W215 Holywell Centre 1 Phipps Street London, EC2A 4PS
PROJECT	11 Hampstead Square London NW3 1AB	
DRAWING TITLE	Elevations Elevations E1 and E2	
SCALE	1:50	SHEET SIZE A1
DRAWING NO.	BA20740815_04	DATE 17/08/15
		SURVEYOR SL
		DRAWN BY JT