

This drawing is to be read in conjunction with all relevant architects, engineers and specialists drawings and specifications.
Do not scale from this drawing.

LEGEND

- EXISTING LEVEL
- PROPOSED LEVEL
- 100mm CONTOUR
- 50mm CONTOUR
- SURFACE WATER FLOW PATH

KEY PLAN



NOT FOR CONSTRUCTION

PT	14.05.16	KT	TK	Preliminary Issue
no.	date	by	chk	description

elliottwood

Elliott Wood Partnership LLP, 24 The Broadway, London SW19 1SD
Consulting Structural and Civil Engineers. www.elliottwood.co.uk
tel: 020 8544 0063. fax: 020 8544 0066. info@elliottwood.co.uk

Hampstead Green, Rowland Hill Street, Hampstead, NW3 2AB


drawing title

Front Entrance

Overland Flow Paths

scale (s) 1:50@A1, 1:100@A3
date May '16
drawn KT

project no.	213839	drawing status.	Preliminary
originator	EW	zone	00
level	EXT	role	D
draw no.	500	revision	P1

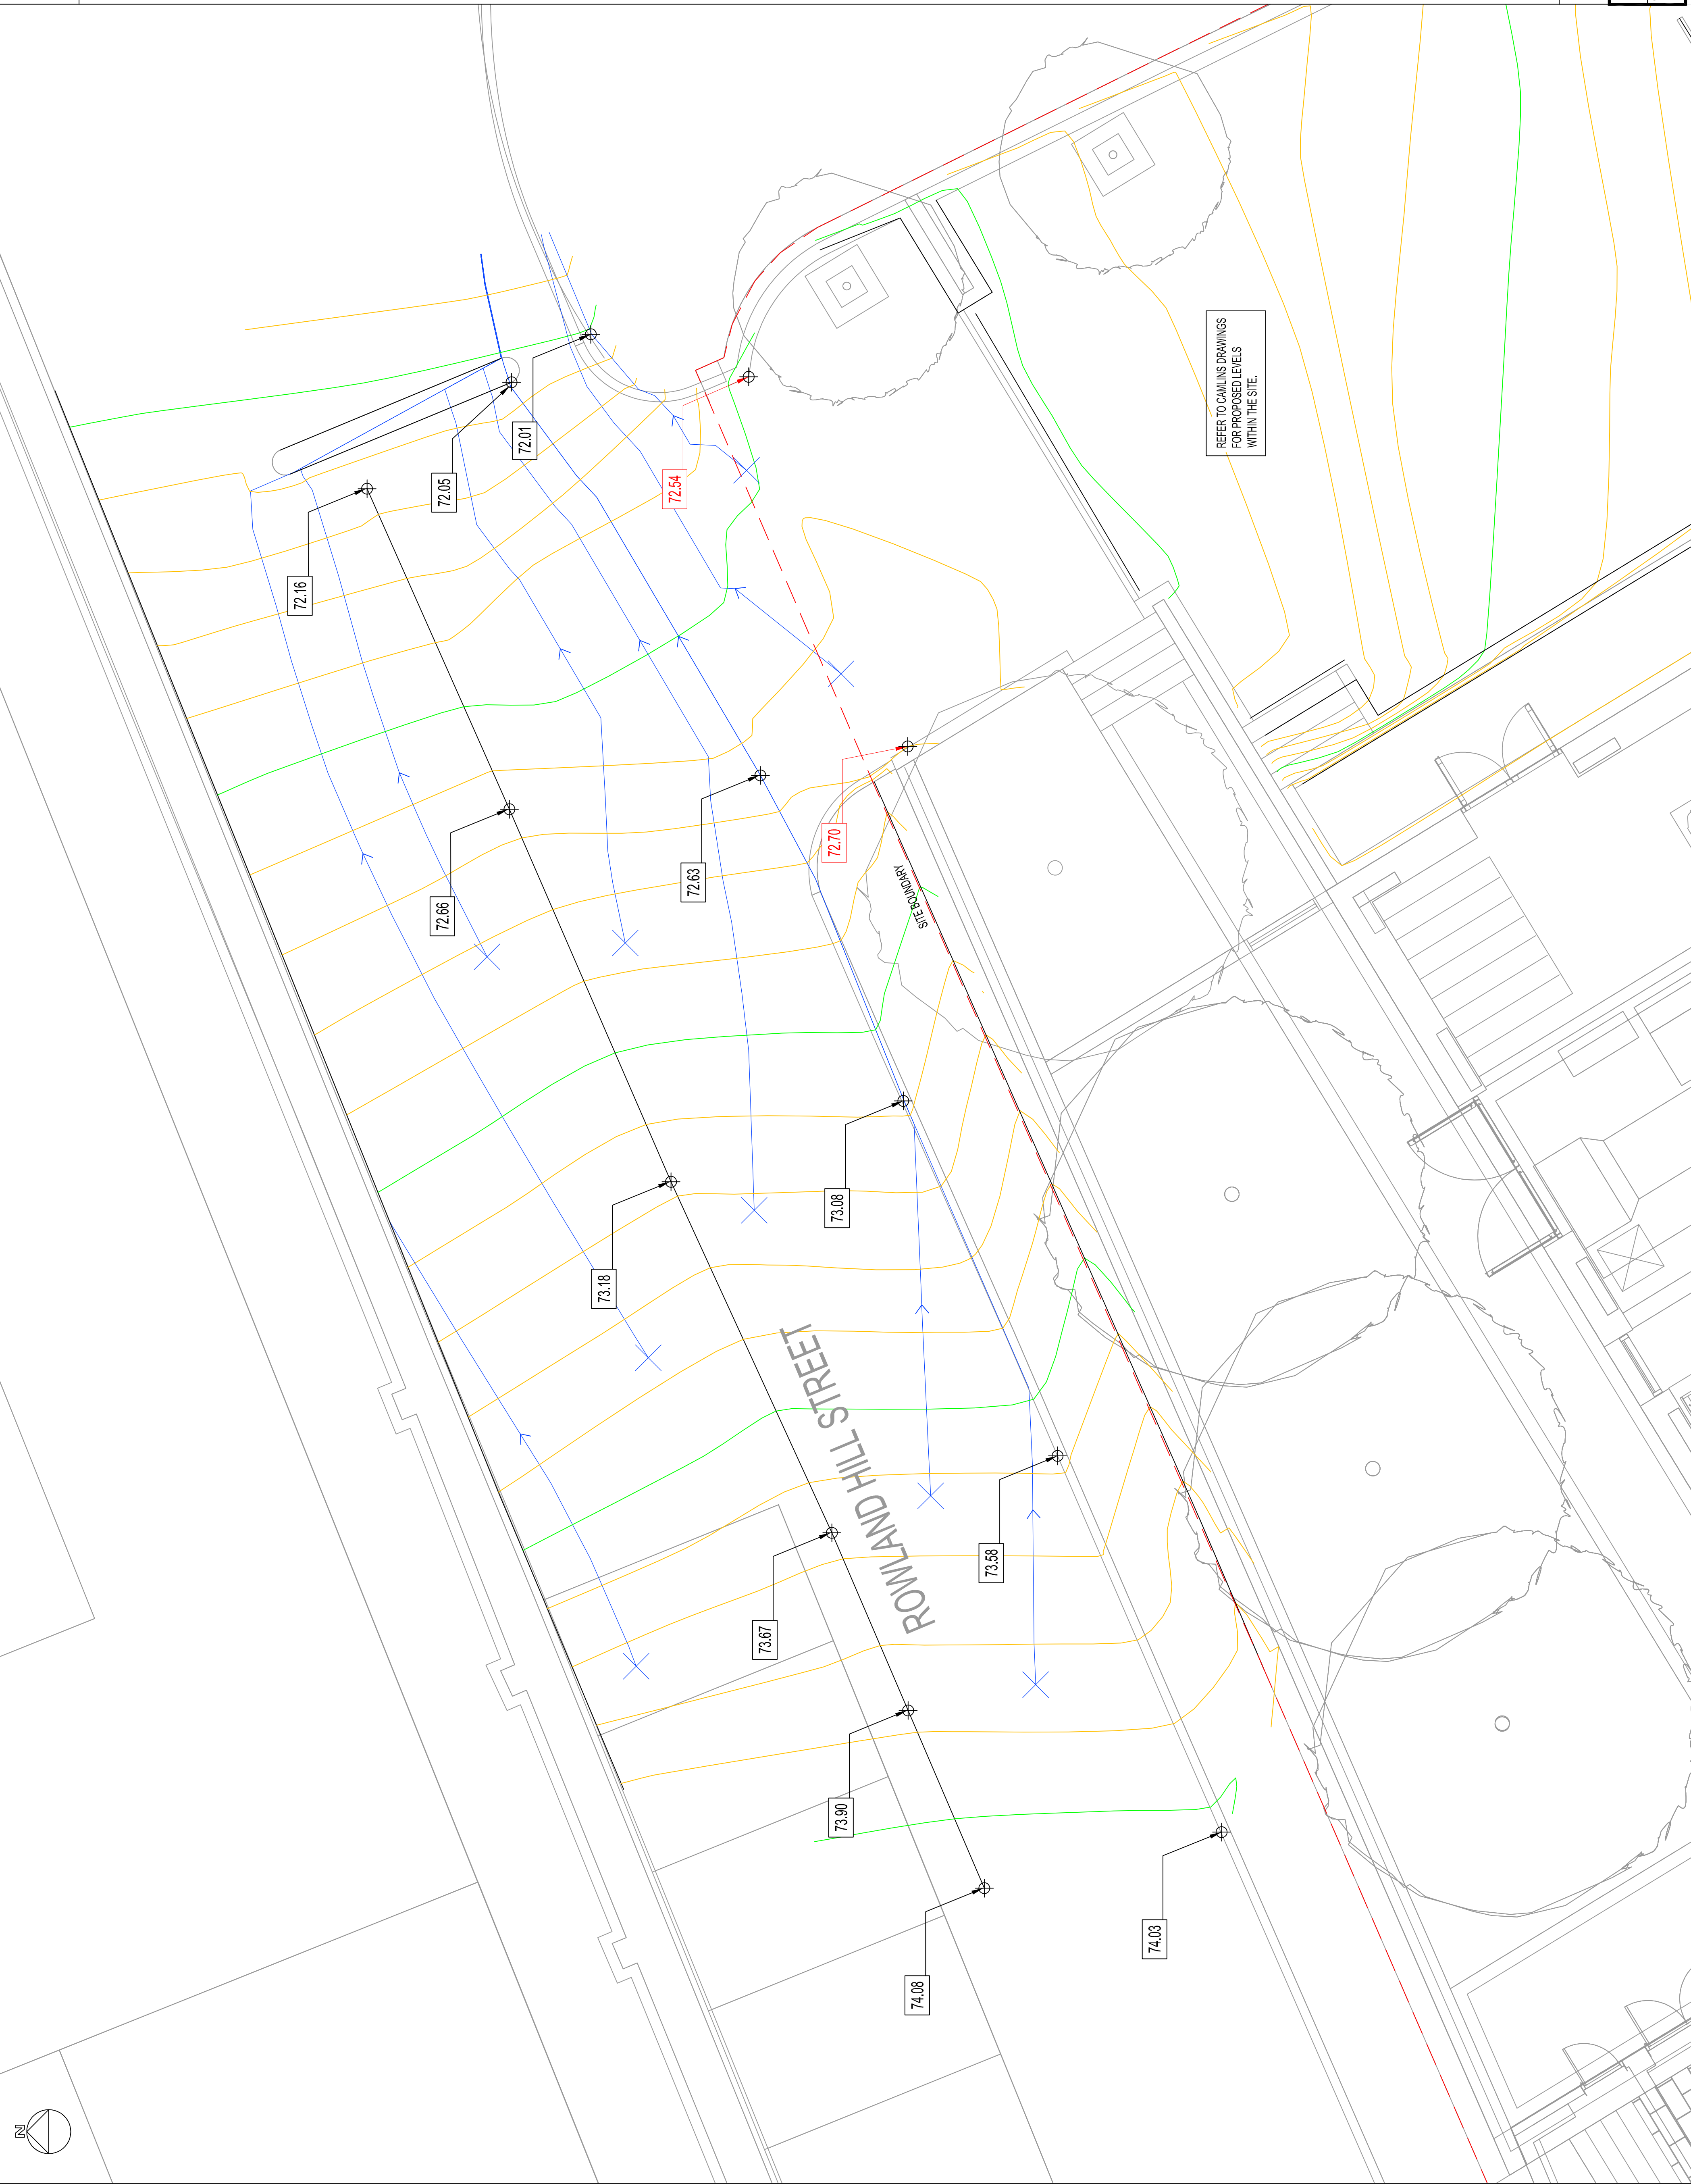

REFER TO CAMLINS DRAWINGS FOR PROPOSED LEVELS WITHIN THE SITE.

