


Section A-A


Section B-B

Level Datum 98.00m

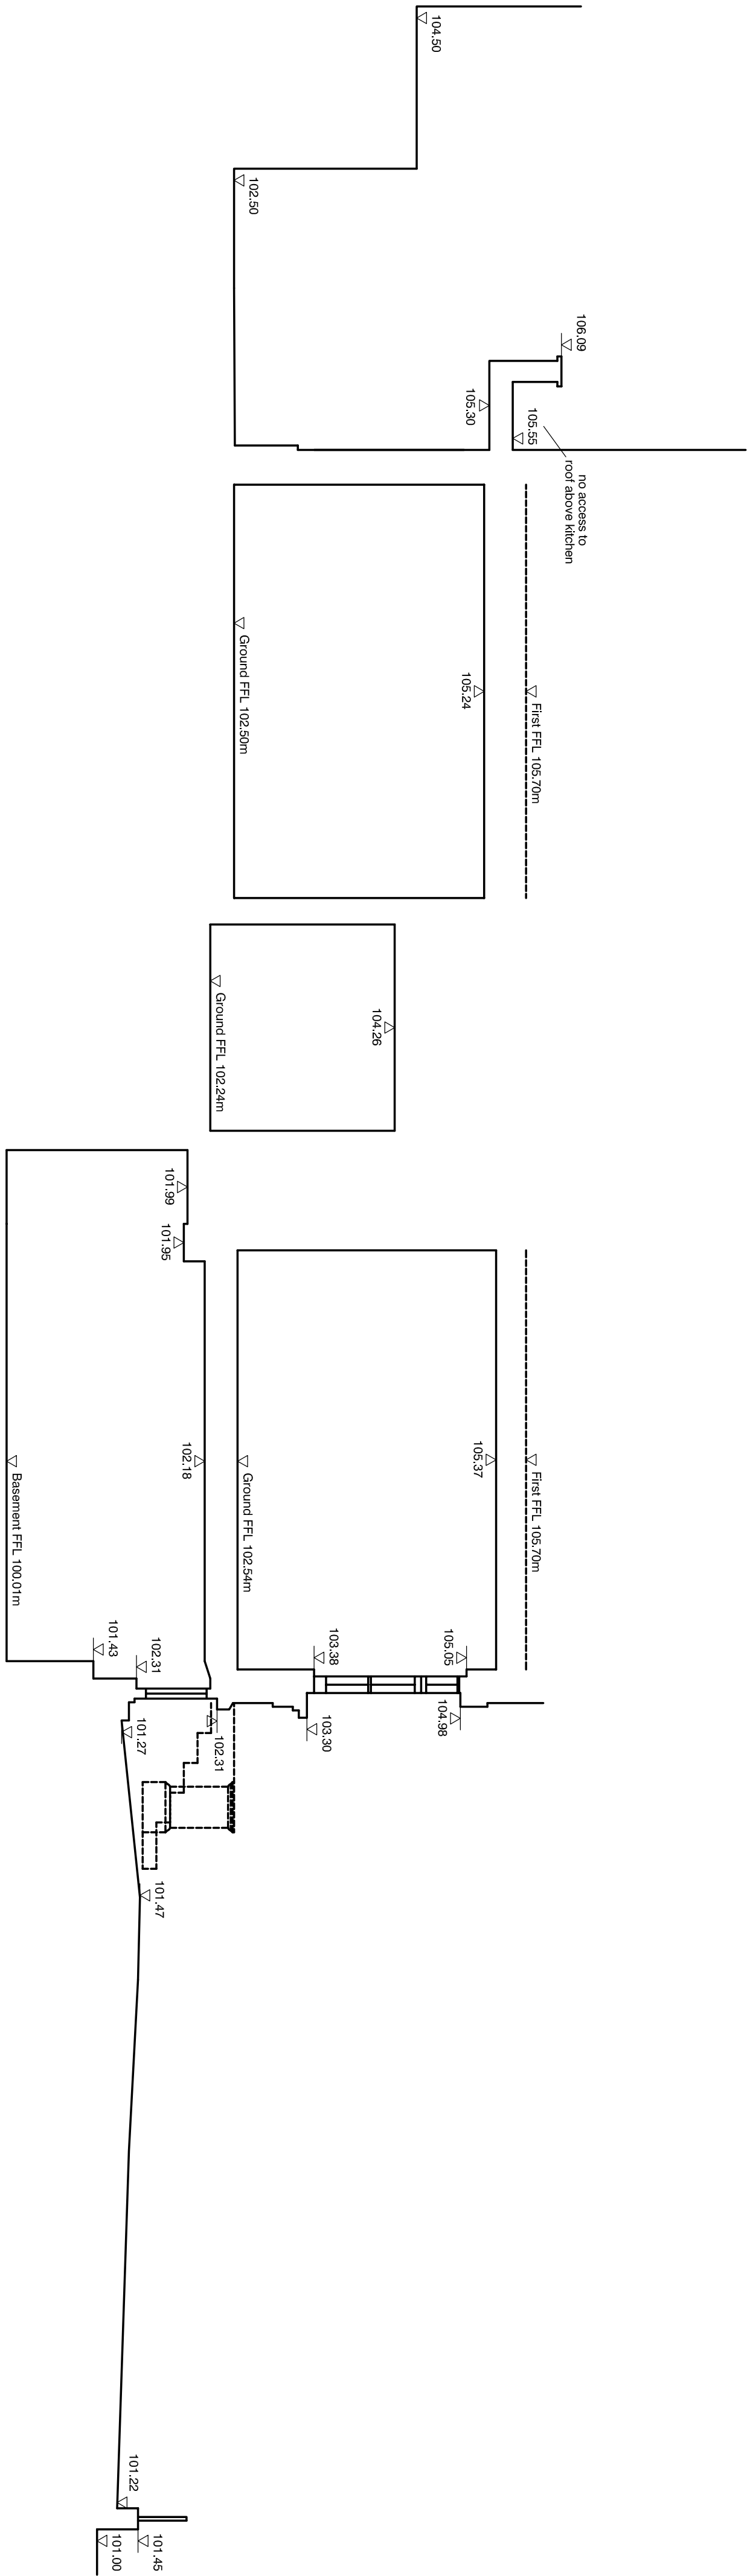

Section C-C

Level Datum 98.00m

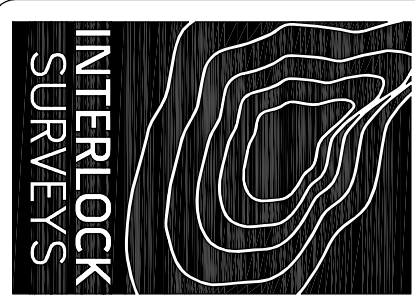

Interlock Surveys Limited
St Andrews House
Radford Square
Leamington Spa
Warwickshire
CV31 1TF

T: 01926 330123
F: 01926 330124
E: info@interlocksurveys.co.uk

Client:
SHANG J CO
GROUND FLOOR
CHISEBURY YARD
BACK LANE
LONDON, NW3 1BY

ELEVATIONS

Title: