



**SUB-CONTRACTOR OVERLAYS:**  
 ROLTON M&E: --- (drawings '12-0083 M 515', '12-0083 M 547')  
 HARMONY TIMBER: --- (drawings 'f01047 ## Wall Layout' series)

Reference	Description
MAT EW1	Paving Type 1
MAT EW2	Paving Type 2
MAT EW3	Paving Type 3
MAT EW4	Paving Type 4
	Soft Landscaping

GA - MATERIAL KEY PLAN NTS

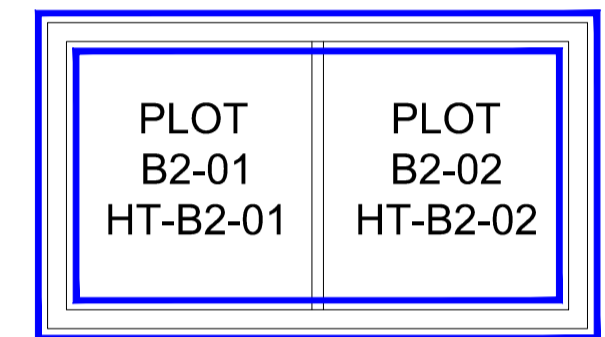

KEY: Refer to Peter Brett Associates Acoustics Analysis  
 -Type A (69dB)  
 -Type B (57dB)  
**BLOCK B2 - ACOUSTIC KEY PLAN (NTS)**

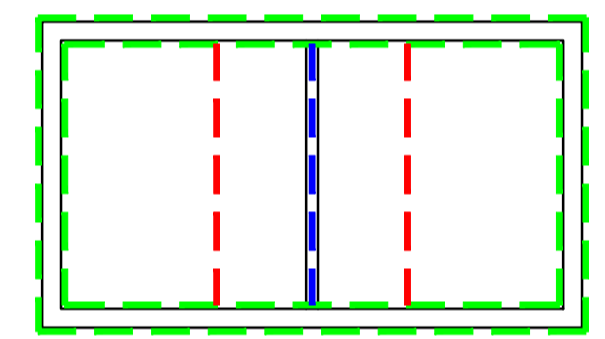

KEY:  
 -REFER TO ACA D-TY SERIES  
 -REFER TO GA-P FOR RECESS PANEL LOCATIONS, AS PER D-TY-WT-WT2  
 -FOR ALL INTERNAL PARTITION WALLS NOT INDICATED IN KEY PLAN, REFER TO D-TY-WT-PT2  
 -WT1 (WT2 WHERE RECESS PANEL)  
 -PW1  
 -PT1



RECESSED: Recessed panel  
 Please refer to D-J-110

**BLOCK B2 - WALL TYPE KEY PLAN NTS**

- NOTES:**
- Kitchen Types based on "Commodore Kitchens Rev E" layouts received 14.10.14
  - m2 (GIA) areas notes
  - RC structure to be based on SE structural layouts received 12.09.14
  - External works paving types based on Oakden Landscape designs layouts dated 14.03.05
  - Based on CLT layouts 03.08.14
  - structural walls dimensioned to finishes
  - internal partitions dimensioned to finishes
  - Preferred external rain water pipes shown
  - Preferred expansion joint locations based on Ancon mark-ups dated 02.06.14
  - Fall arrest layout based on Walksafe by Latchways dated 07.05.13; Project reference number 4782-06 Rev A
  - Door reference numbers as per SC-IO to follow
  - Door x-x measures 300mm clear on pull side of door
  - Indicative service riser dimensions (details to be provided by M&E engineer)
  - Kitchen type reference as per SC-KT to follow
  - [MR] denotes moisture resistant plasterboard


- TO BE READ IN CONJUNCTION WITH**
- Survey Information dwg: 16181\_OGL GreenHatch Group Topographical Survey dated 23.09.11
  - Landscape based on Camlins dwgs dated 05.07.2013
  - Specialist Landscape Consultant details to follow
  - "GA-E series" elevation dwgs
  - "SC" series schedule dwgs to follow
  - M&E Engineer's Drawings
  - Engineer's Drawings
  - Land Registry Plan NGL23321 & NGL940868

LOCATION PLAN 1:1000

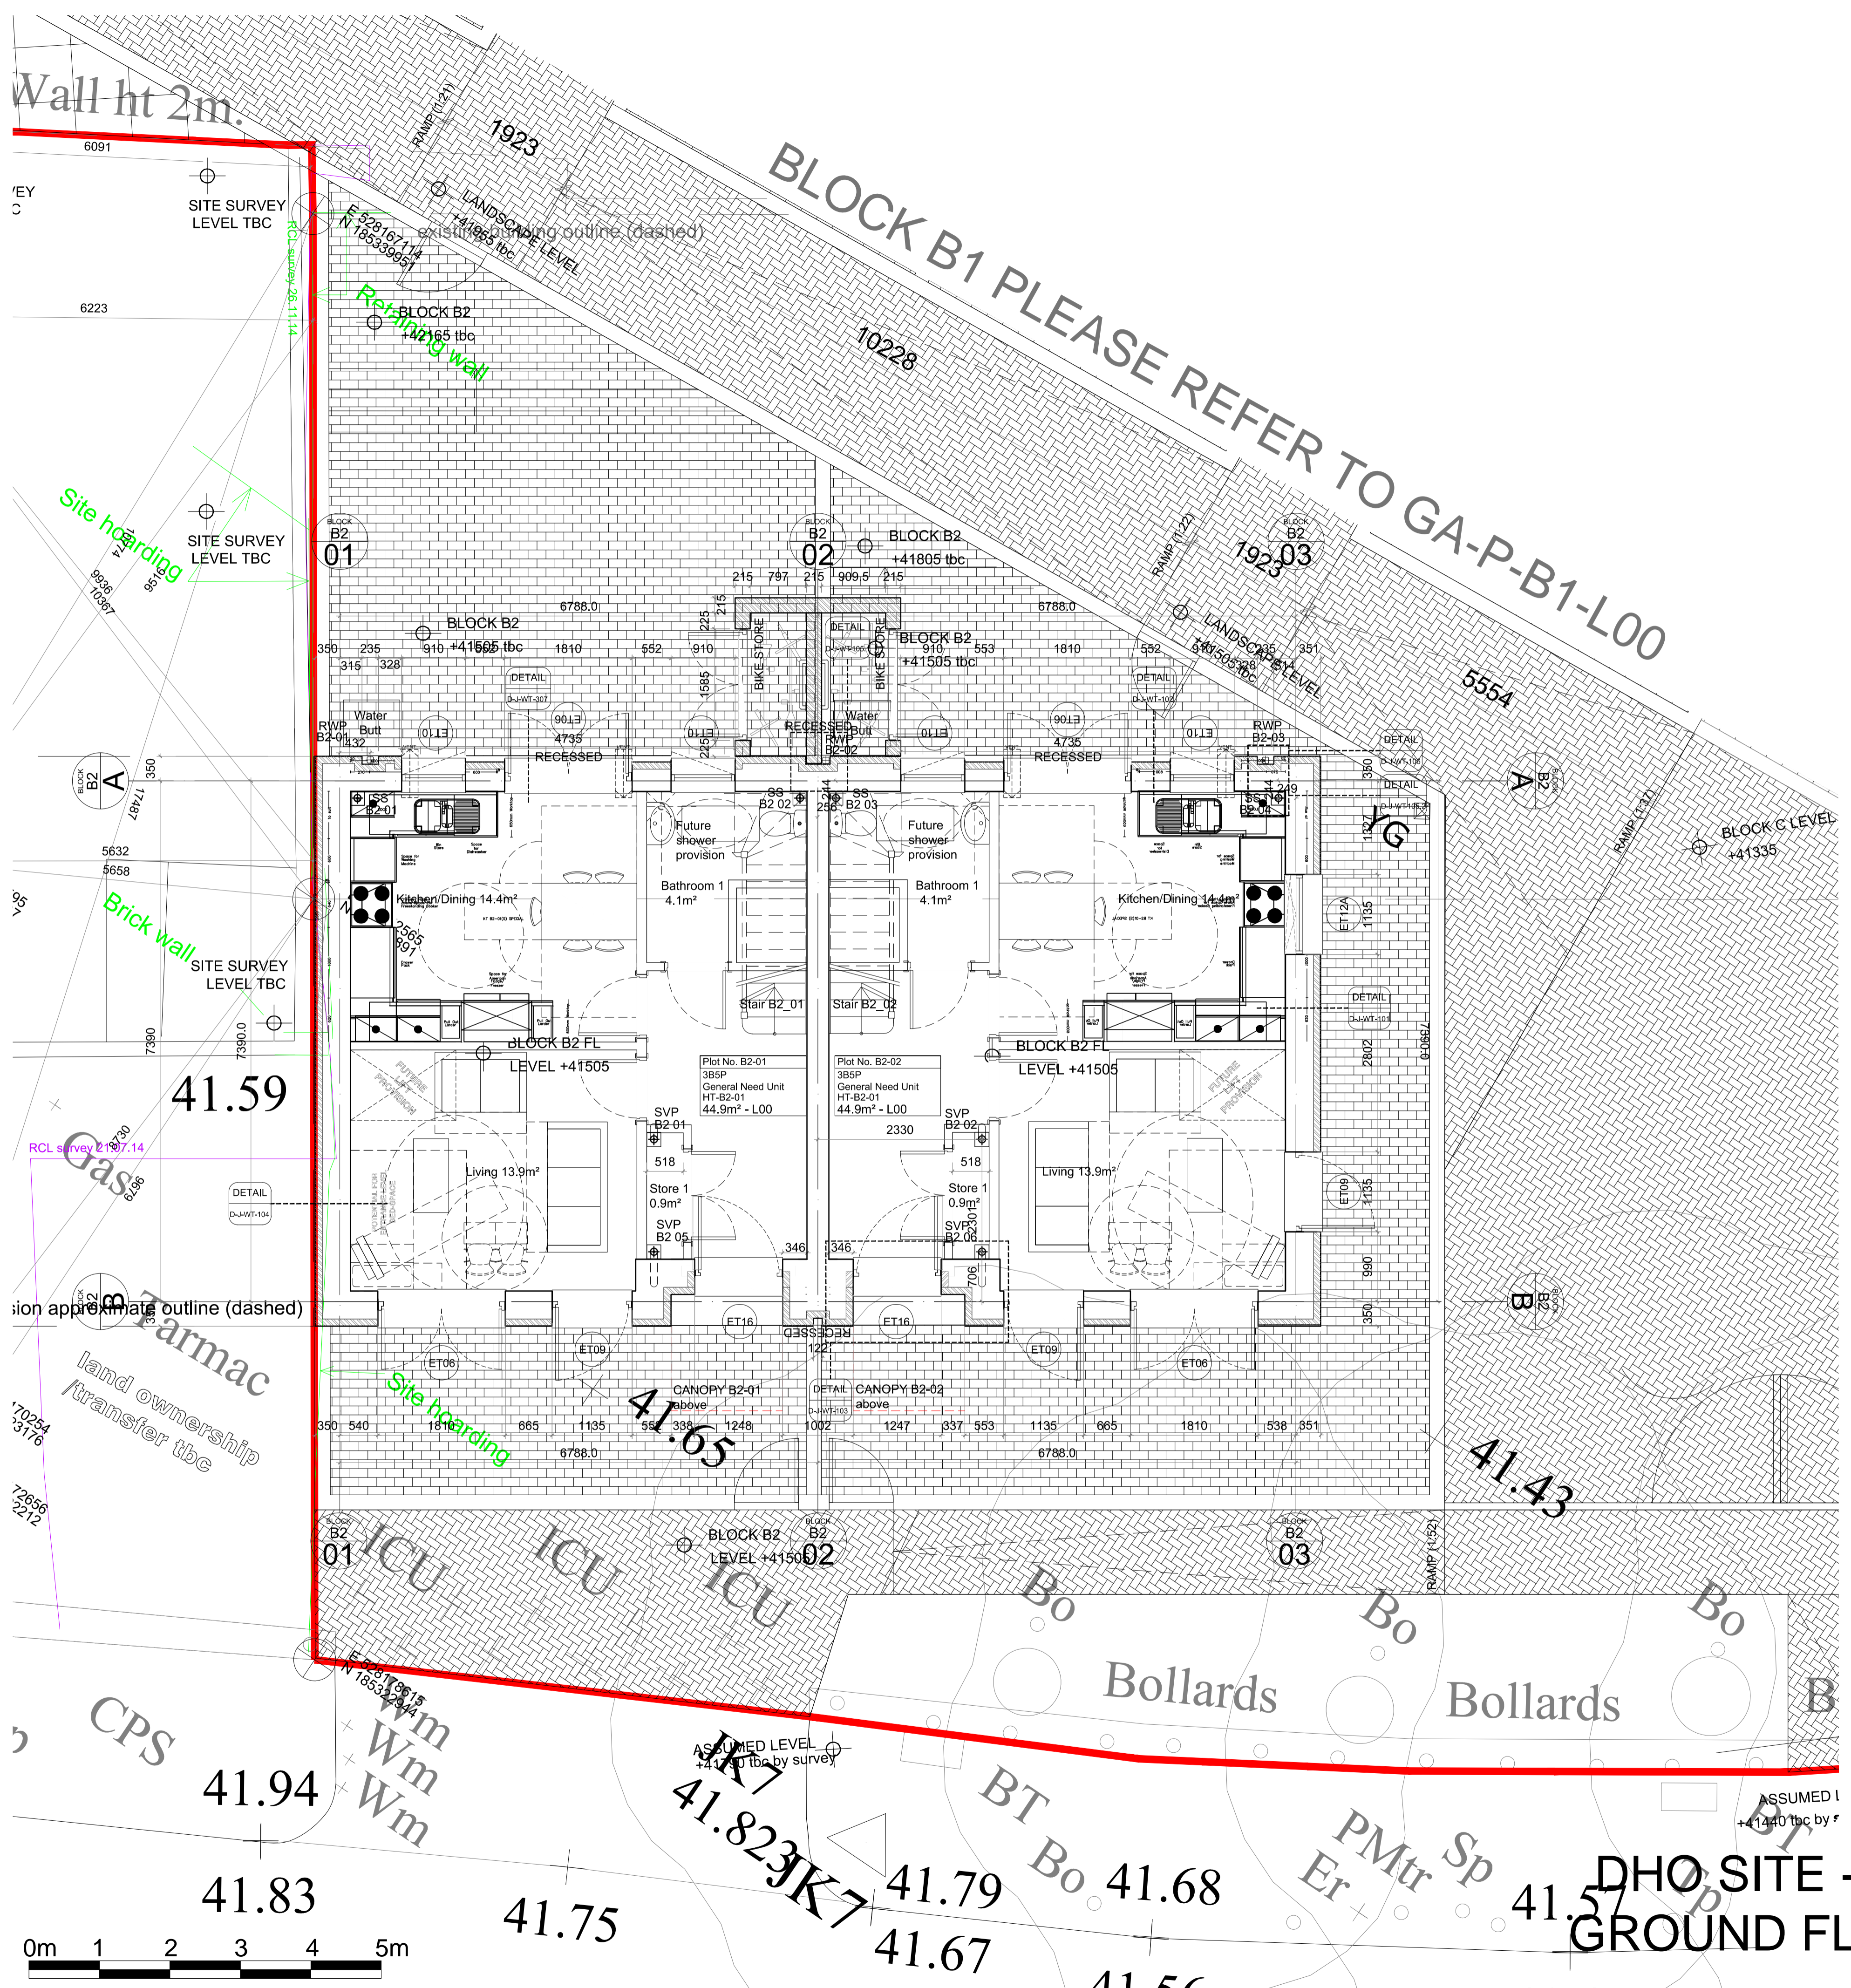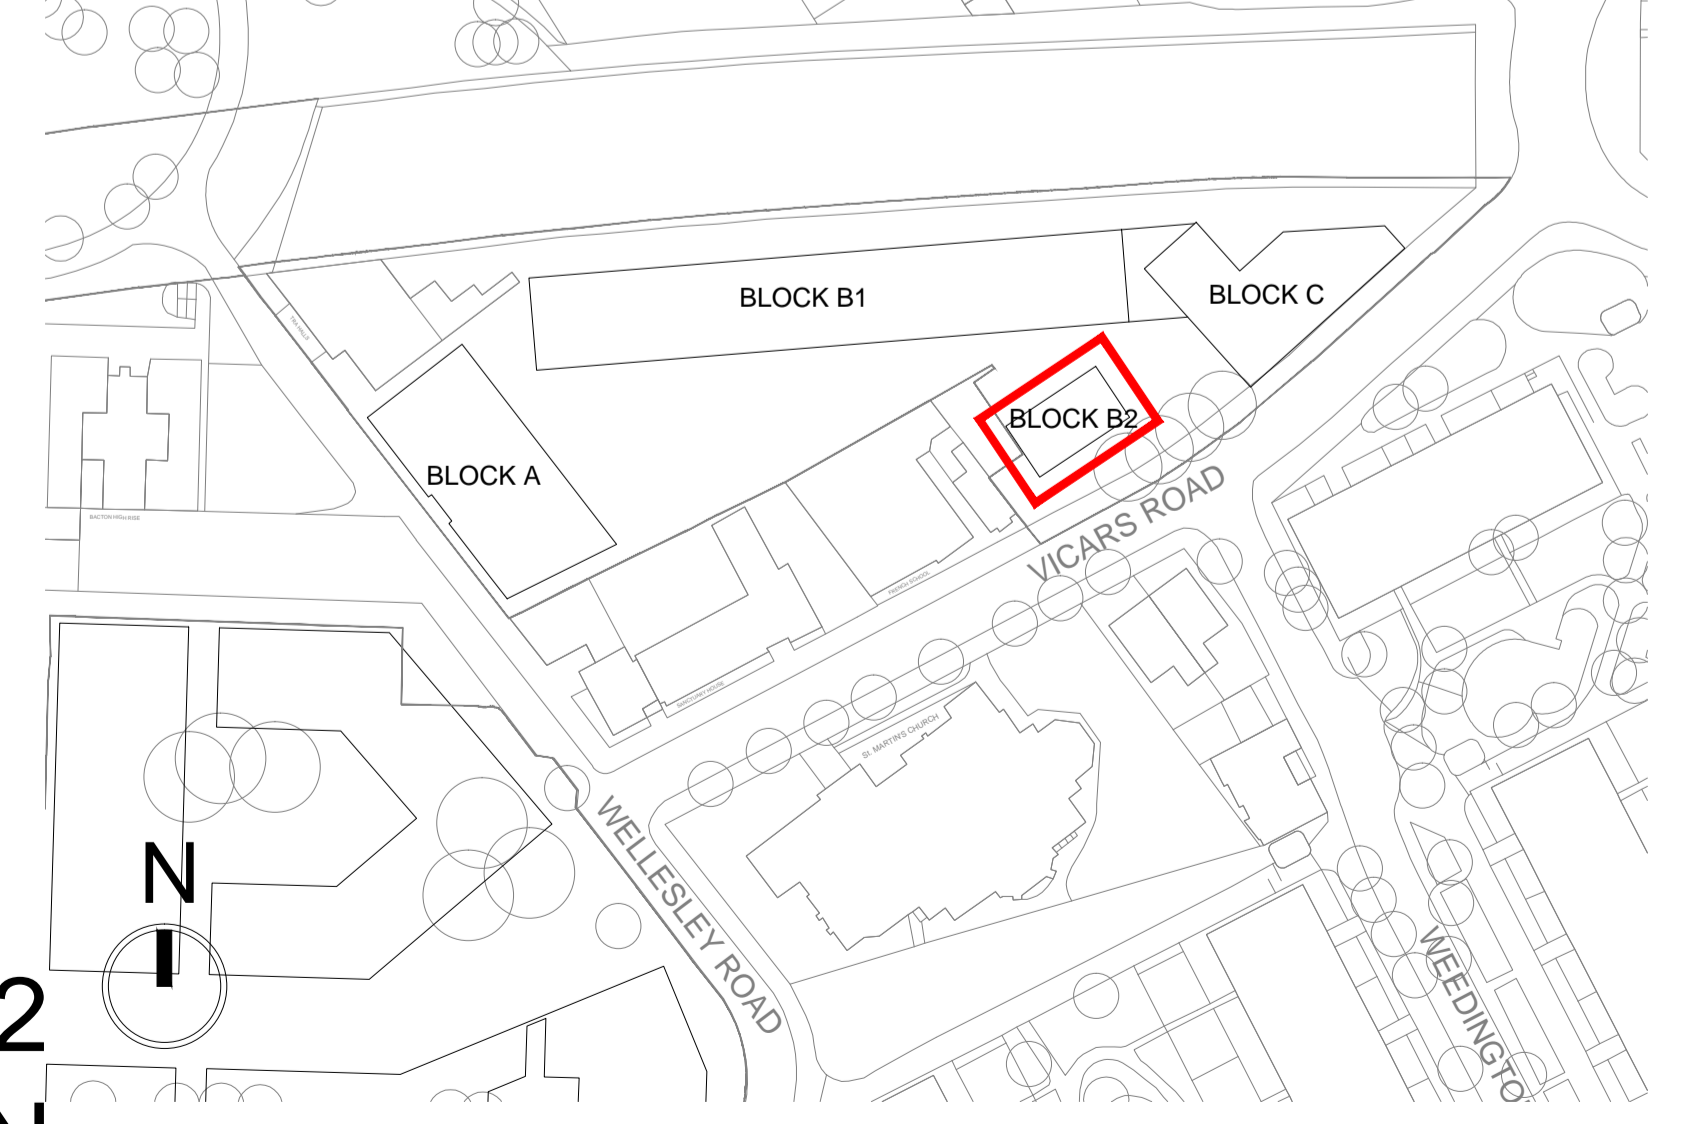

BLOCK C PLEASE REFER TO GA-P-C-L00

**DHO SITE - BLOCK B2 GROUND FLOOR PLAN**

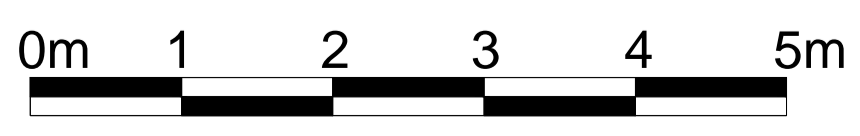

41.83  
41.75  
41.94  
41.82  
41.67  
41.79  
41.68  
41.57  
41.56

Wall ht 2m.

SITE SURVEY LEVEL TBC

SITE SURVEY LEVEL TBC

SITE SURVEY LEVEL TBC

41.59

41.65

41.94

41.83

0m 1 2 3 4 5m