



job	BACTON LOW RISE CAMDEN	drawn:	date:
drawing	SECTION BLOCK B2	scale:	job no:
		1:50 @A1 1:100 @A3	1952

note: all dimensions to be checked on site prior to commencement of the work. If this drawing exceeds the quantities in the bill of materials to be informed before the work is commenced. For all quantities more than planning application purposes do not scale. use dimensions. this drawing is for information only.	drawing no.	rev.
	GA-S-B2-01	as below

rev.	date	description	issued by	checked by
C1	03.06.16	first construction issue	RR	JD

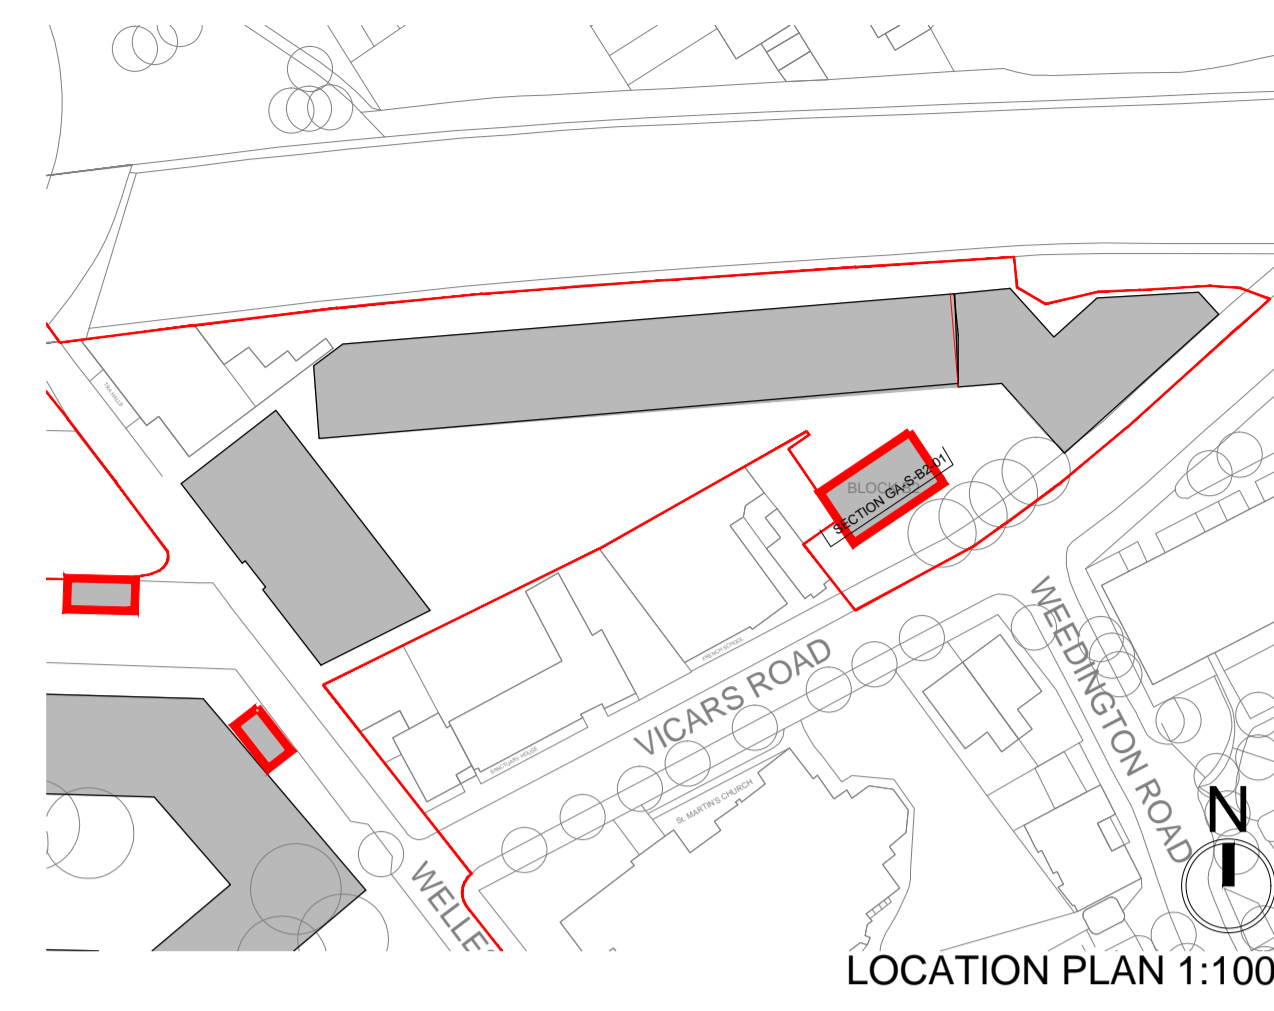

- NOTE:
- Setting-out levels including SSL, FL, parapet; (window/door heads, eaves/ vents, lights, canopy heights to follow) [note: generally levels based on brick coursing for masonry buildings]
  - Lift shaft head level (details to be provided by KONE) to follow
- Sections to be read in conjunction with:
- "1952\_GA-E" series Elevations dwgs
  - "1952\_SC" series Schedule dwgs
  - "1952\_GA-EW" series External Works dwgs to follow
  - Engineer's Details

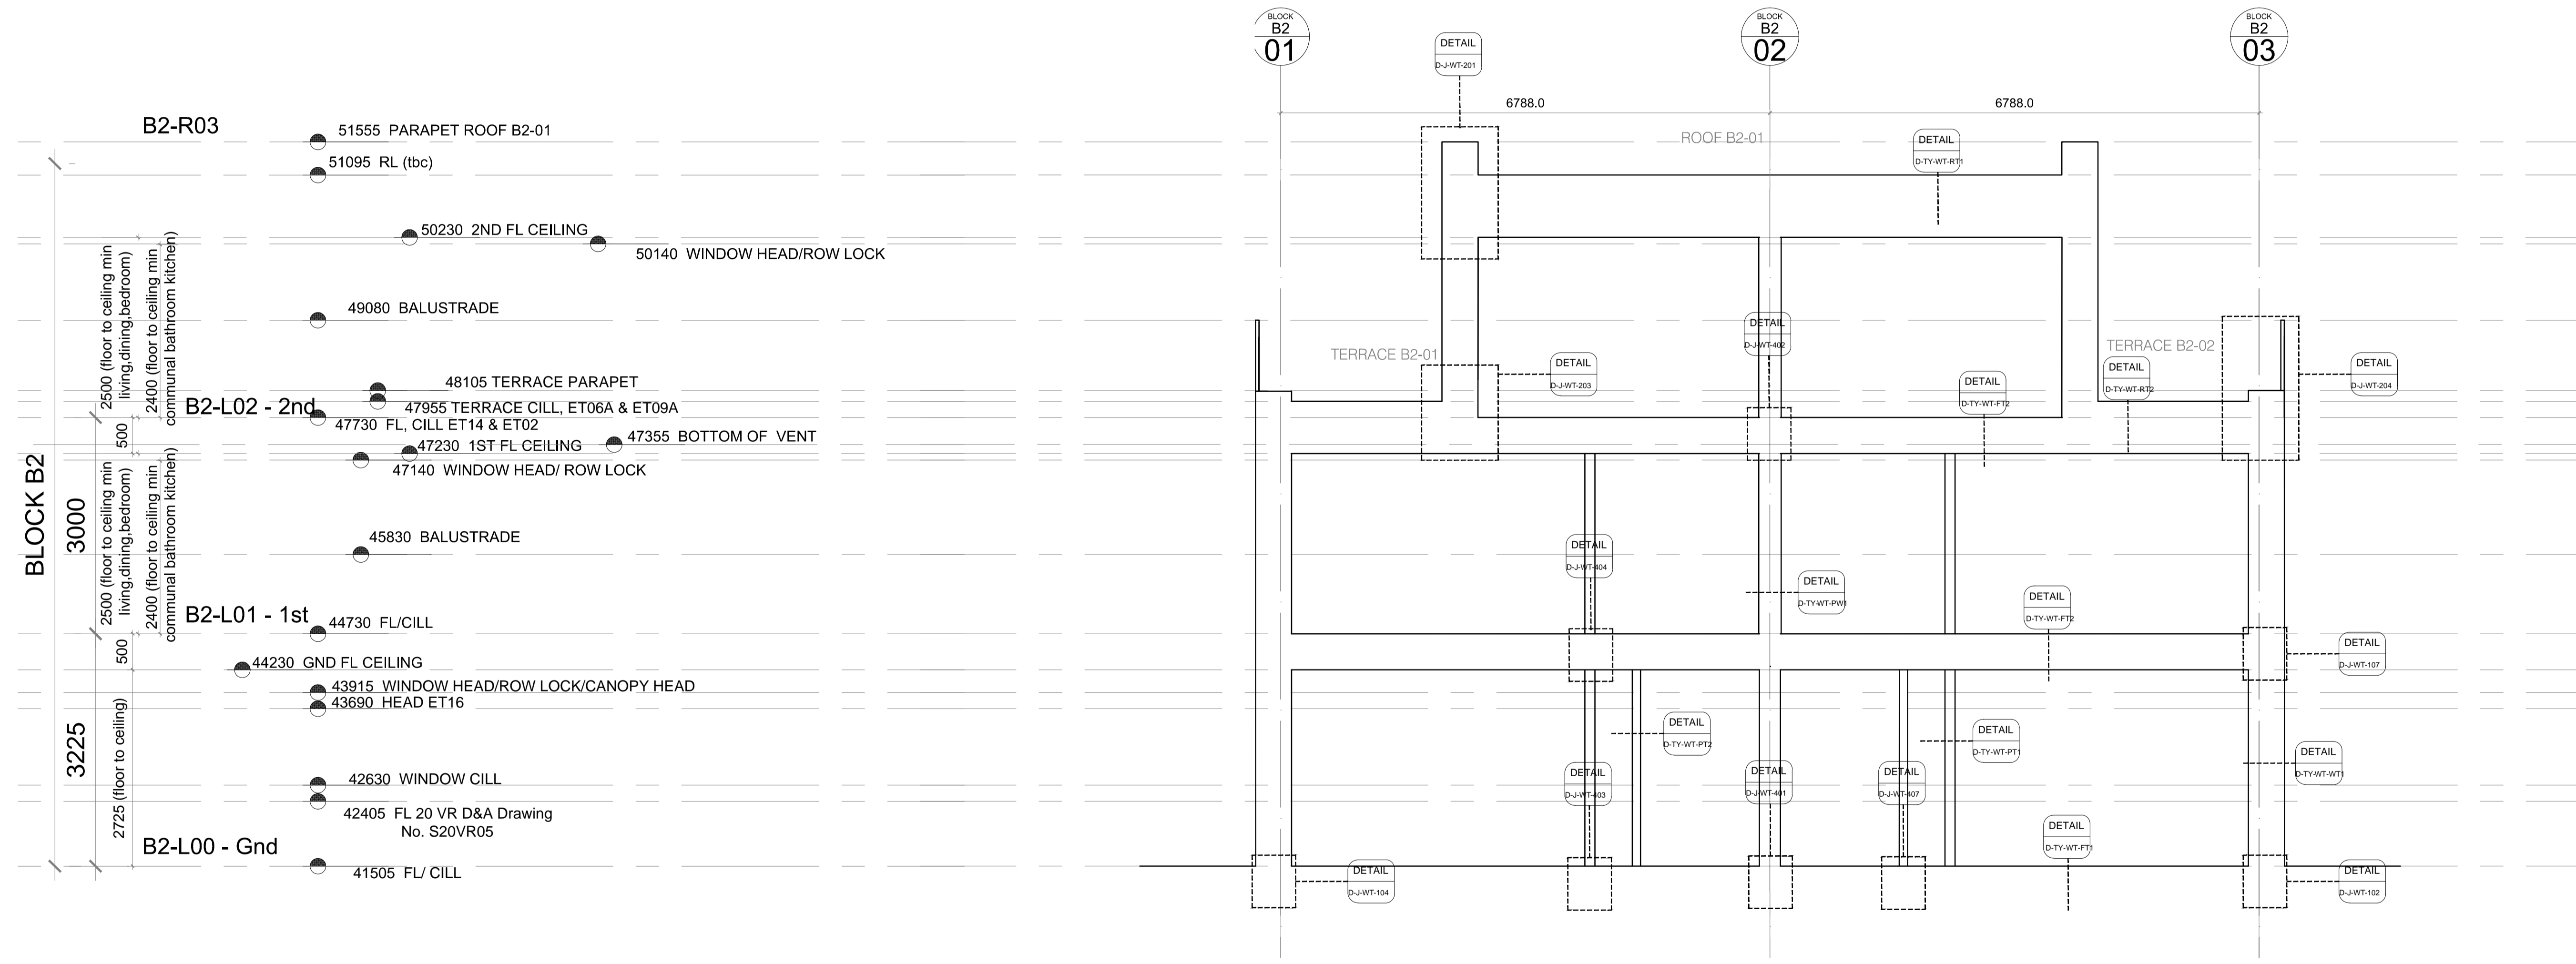

DHO SITE - BLOCK B2 SECTION B2-01