

1. THIS DRAWING IS TO BE READ IN CONJUNCTION WITH ALL RELEVANT ARCHITECTS & ENGINEERS DRAWINGS & THE SPECIFICATION.

2. KEY:


- EXISTING DRAINAGE
- W— EXISTING MAIN WATER
- E— EXISTING ELECTRIC CABLES
- IC EXISTING INSPECTION CHAMBER
- E ELECTRIC DISTRIBUTION CENTRE

RC LIFT PIT
~11m DEEP.

GROUND BEARING CONCRETE
SLAB. TBC
FOLLOWING SITE
INVESTIGATIONS.

CONCRETE ENCASED
STEEL PORTAL FRAME
FORMING OPENING IN
MASONRY WALL.
TBC FOLLOWING SITE
INVESTIGATIONS.

EXISTING STEEL STAIR

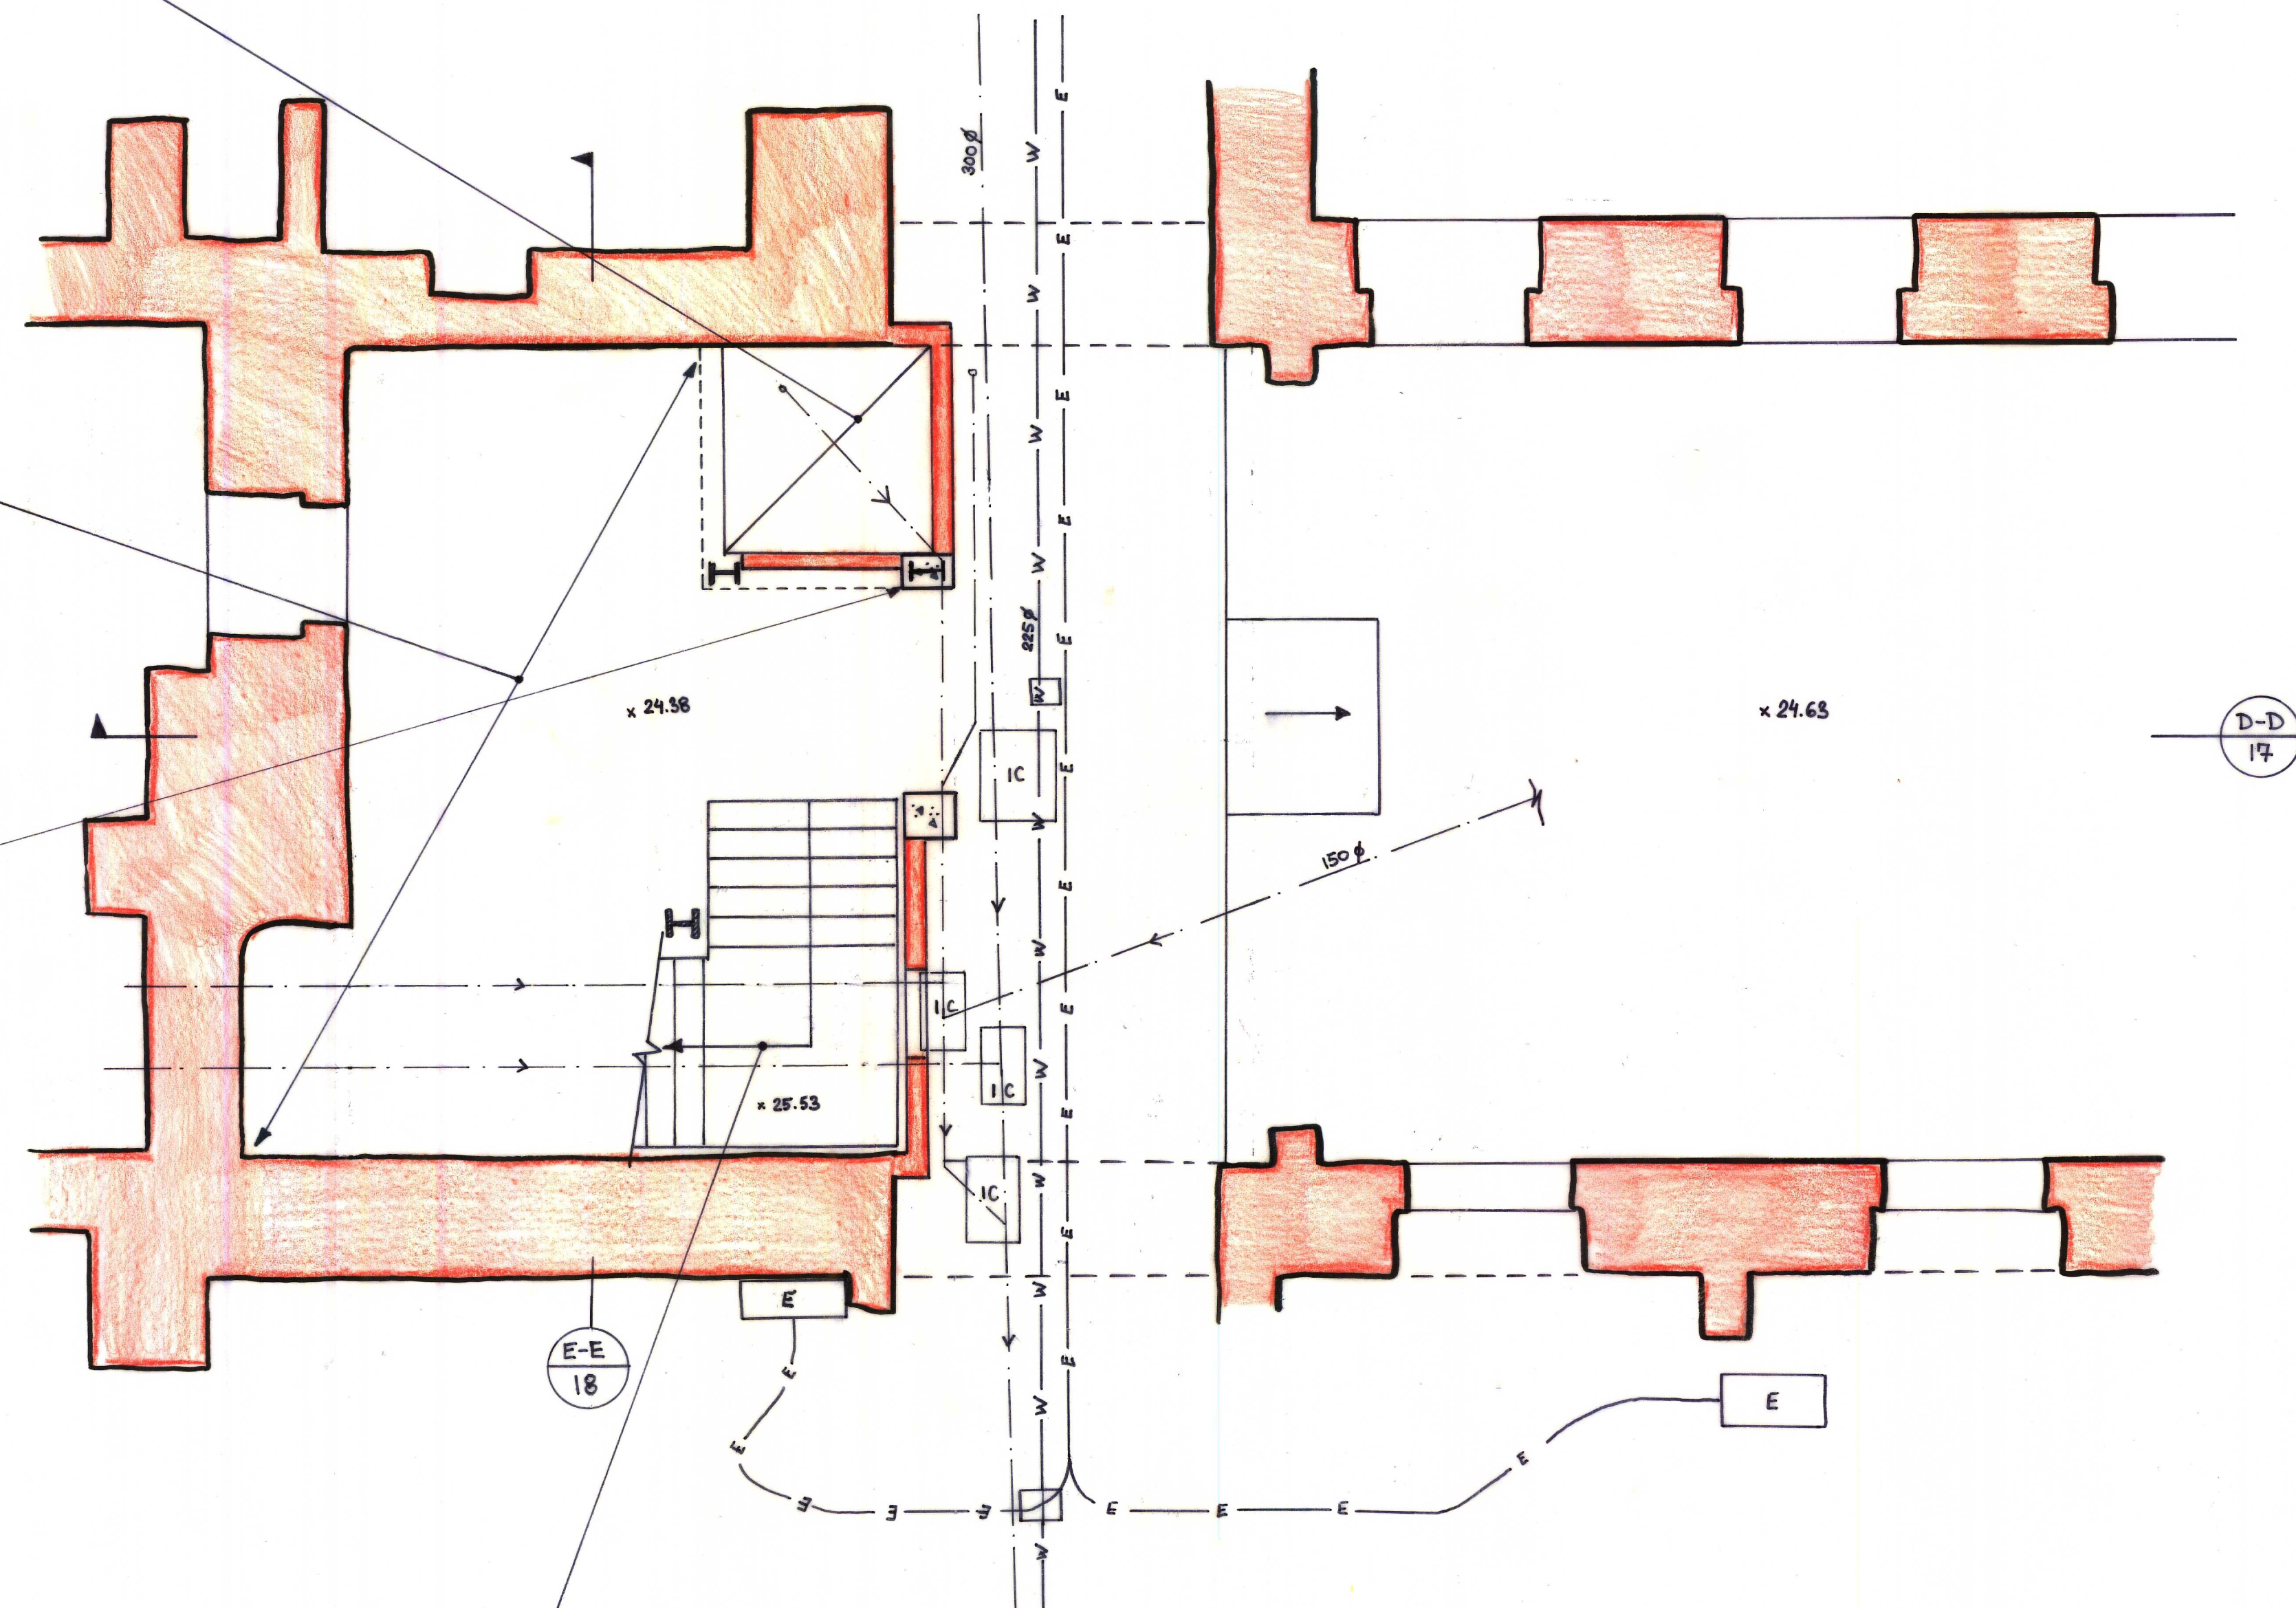

105.16 ISSUED FOR DISCUSSION

job
**BRITISH MUSEUM
WHITE WING
CRAWFORD STAIR**

title
**EXISTING STRUCTURE
LEVEL 01 PLAN**

drawn
RG

date
APR '16

checked
[Signature]

scale (original - A1)
1:50

Alan Baxter

75 Cowcross Street London EC1M 6EL
tel 020 7250 1555
email aba@alanbaxter.co.uk

www.alanbaxter.co.uk

diag. no.

0699/454/14

rev.

-