


notes
 1. THIS DRAWING IS TO BE READ IN CONJUNCTION WITH ALL RELEVANT ARCHITECT'S AND ENGINEER'S DRAWINGS AND THE SPECIFICATION.

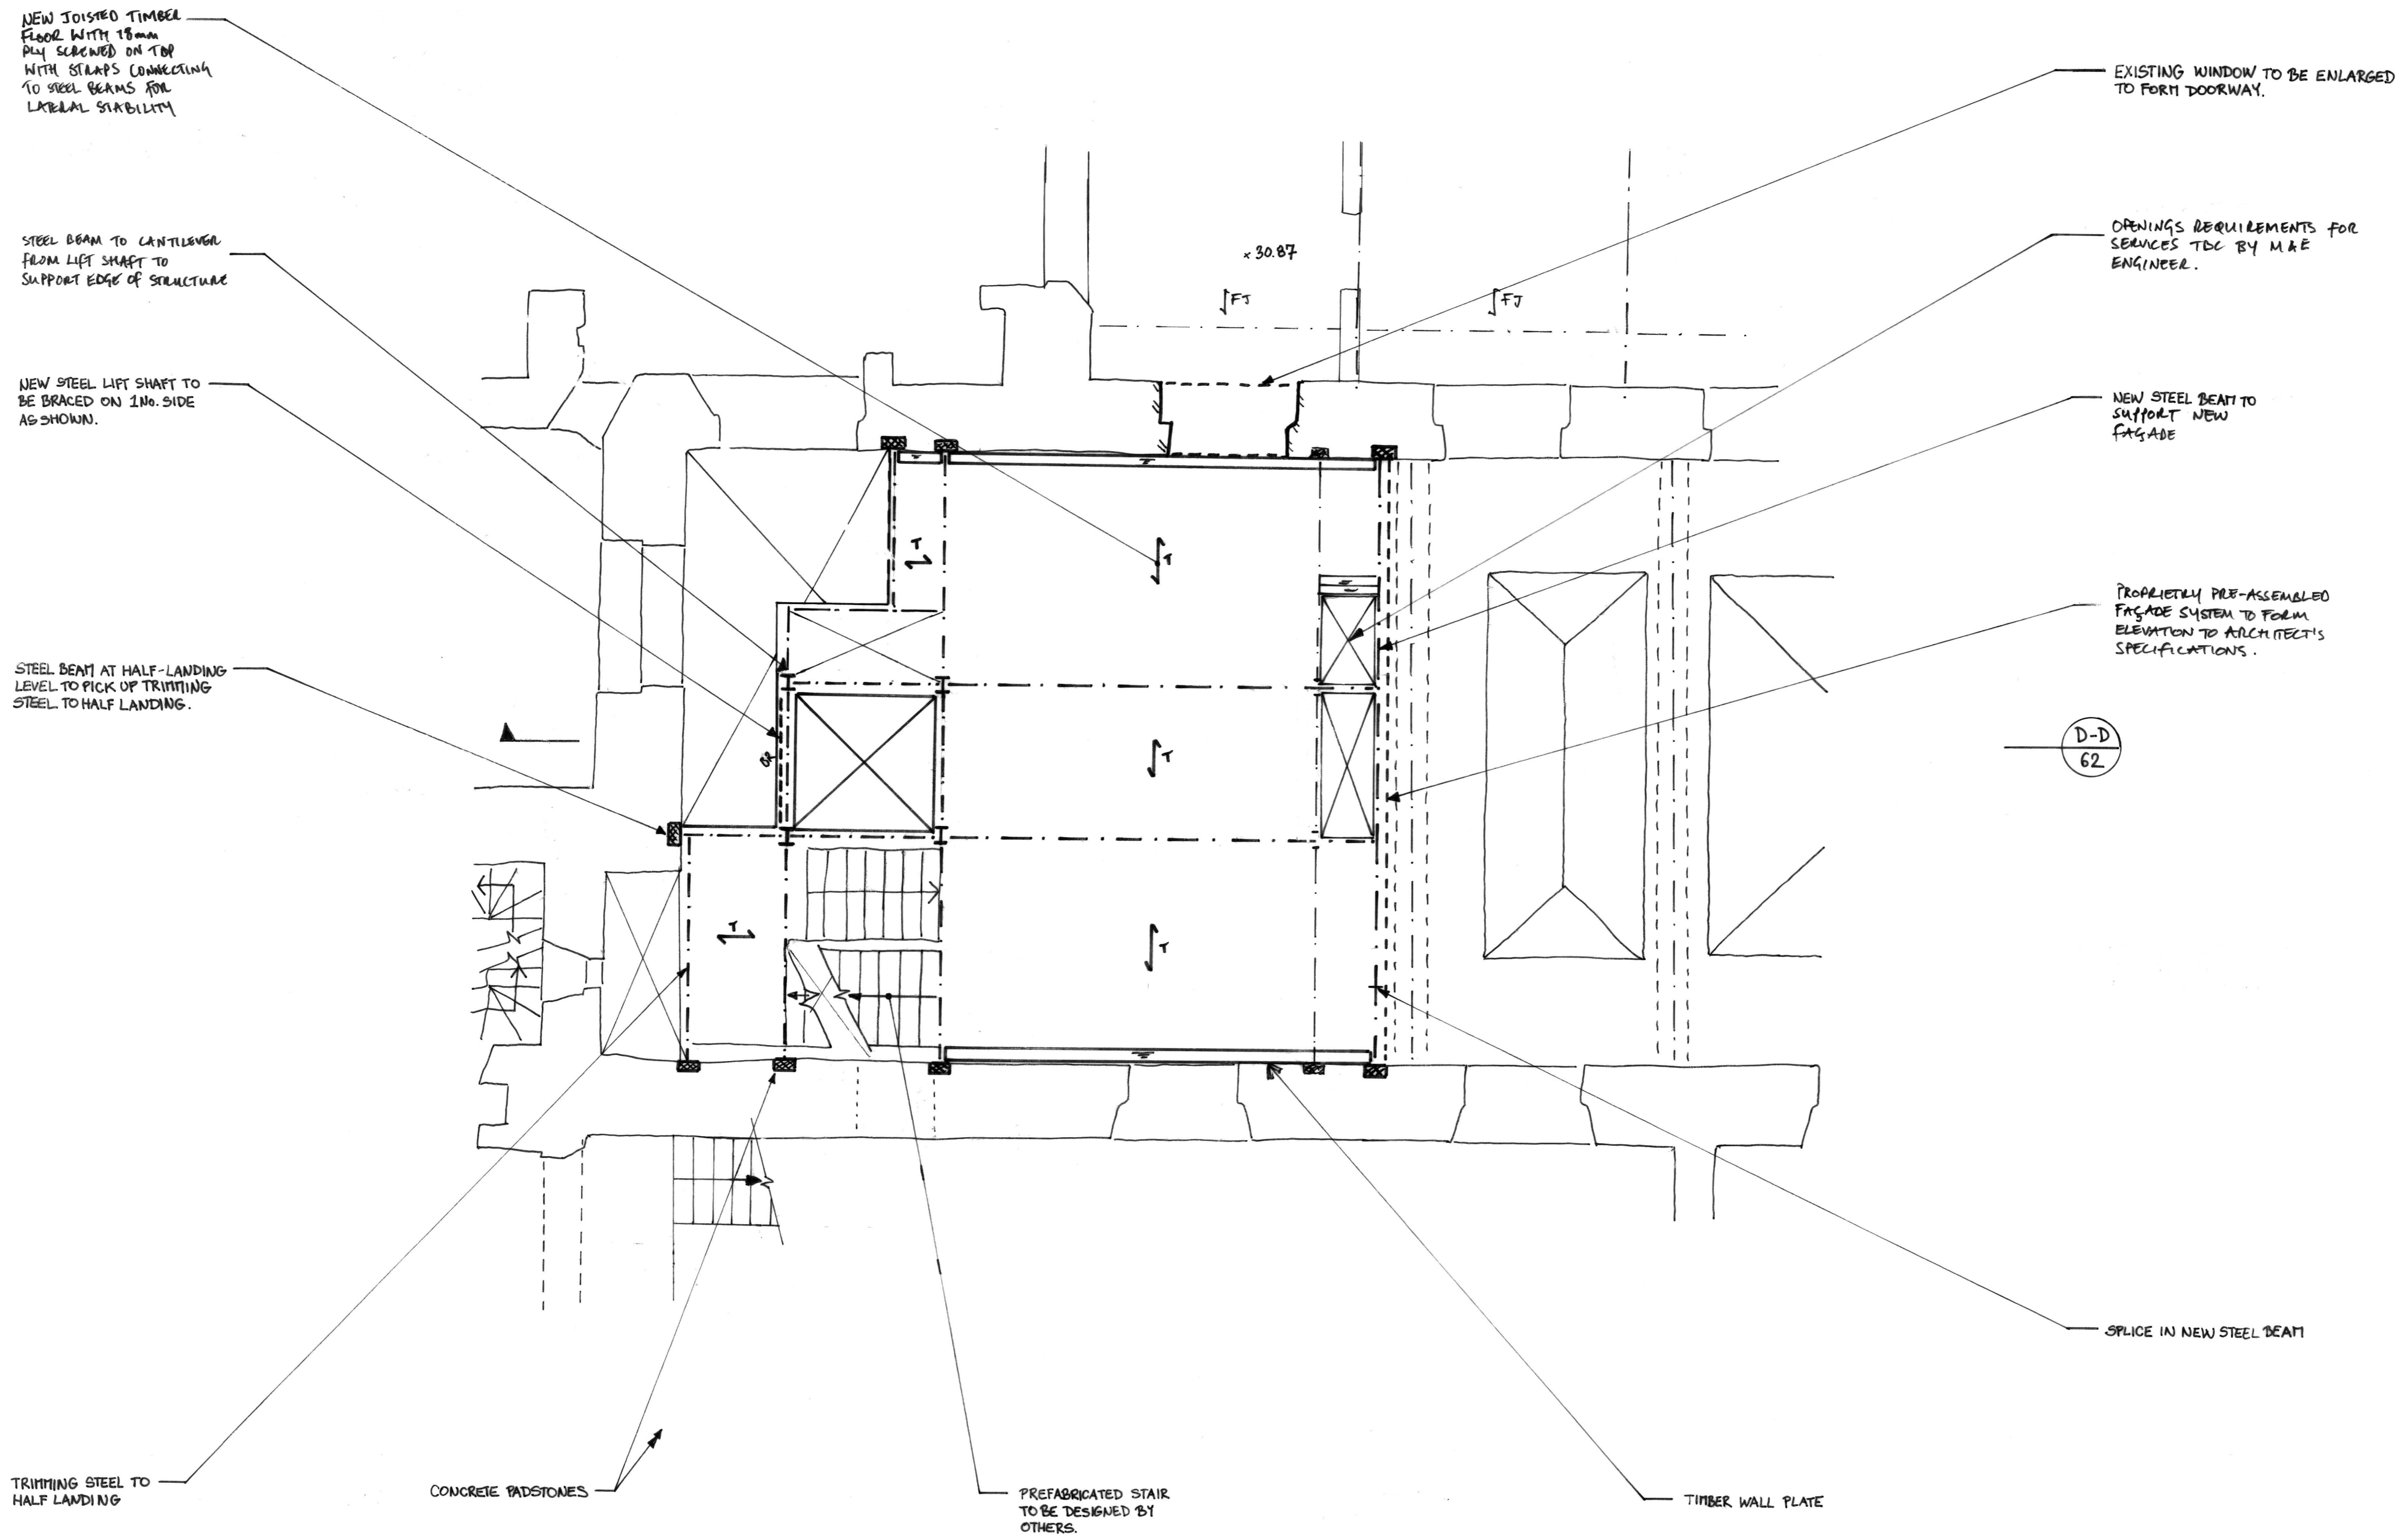

1.6.16	ISSUED FOR PLANNING	LK
job		
BRITISH MUSEUM WHITE WING CRAWFORD STAIR		
title		
PROPOSED STRUCTURE LEVEL 3 PLAN		
drawn	checked	
LK	fn	
date	scale (original - A1)	
MAY '16	1:50	
<h2>Alan Baxter</h2> <p>75 Cowcross Street London EC1M 6EL tel 020 7250 1555 email aba@alanbaxter.co.uk www.alanbaxter.co.uk</p>		
diag. no.	rev.	
0699/454/66	—	